

Proposed Ground Floor

Burrard Road

Drawn By HM
Scale 1:50 @ A3
Status

Paul Archer Design Ltd




Issue	Notes	Date
A	Planning	30/07/14
B	Additional Information Planning Removal of 1No. Rooflight	04/09/14
C	Reduced rooflight and window following Planner's comments	22/09/14

103 Farringdon Road London EC1C 3BS Tel. 020 3668 2668

644.210C

paul archer
design

www.paularcherdesign.co.uk

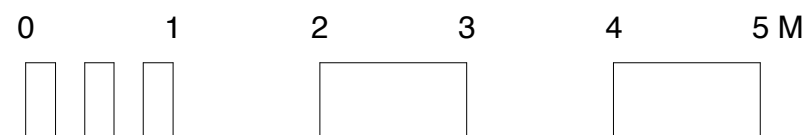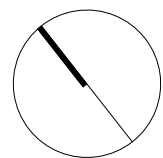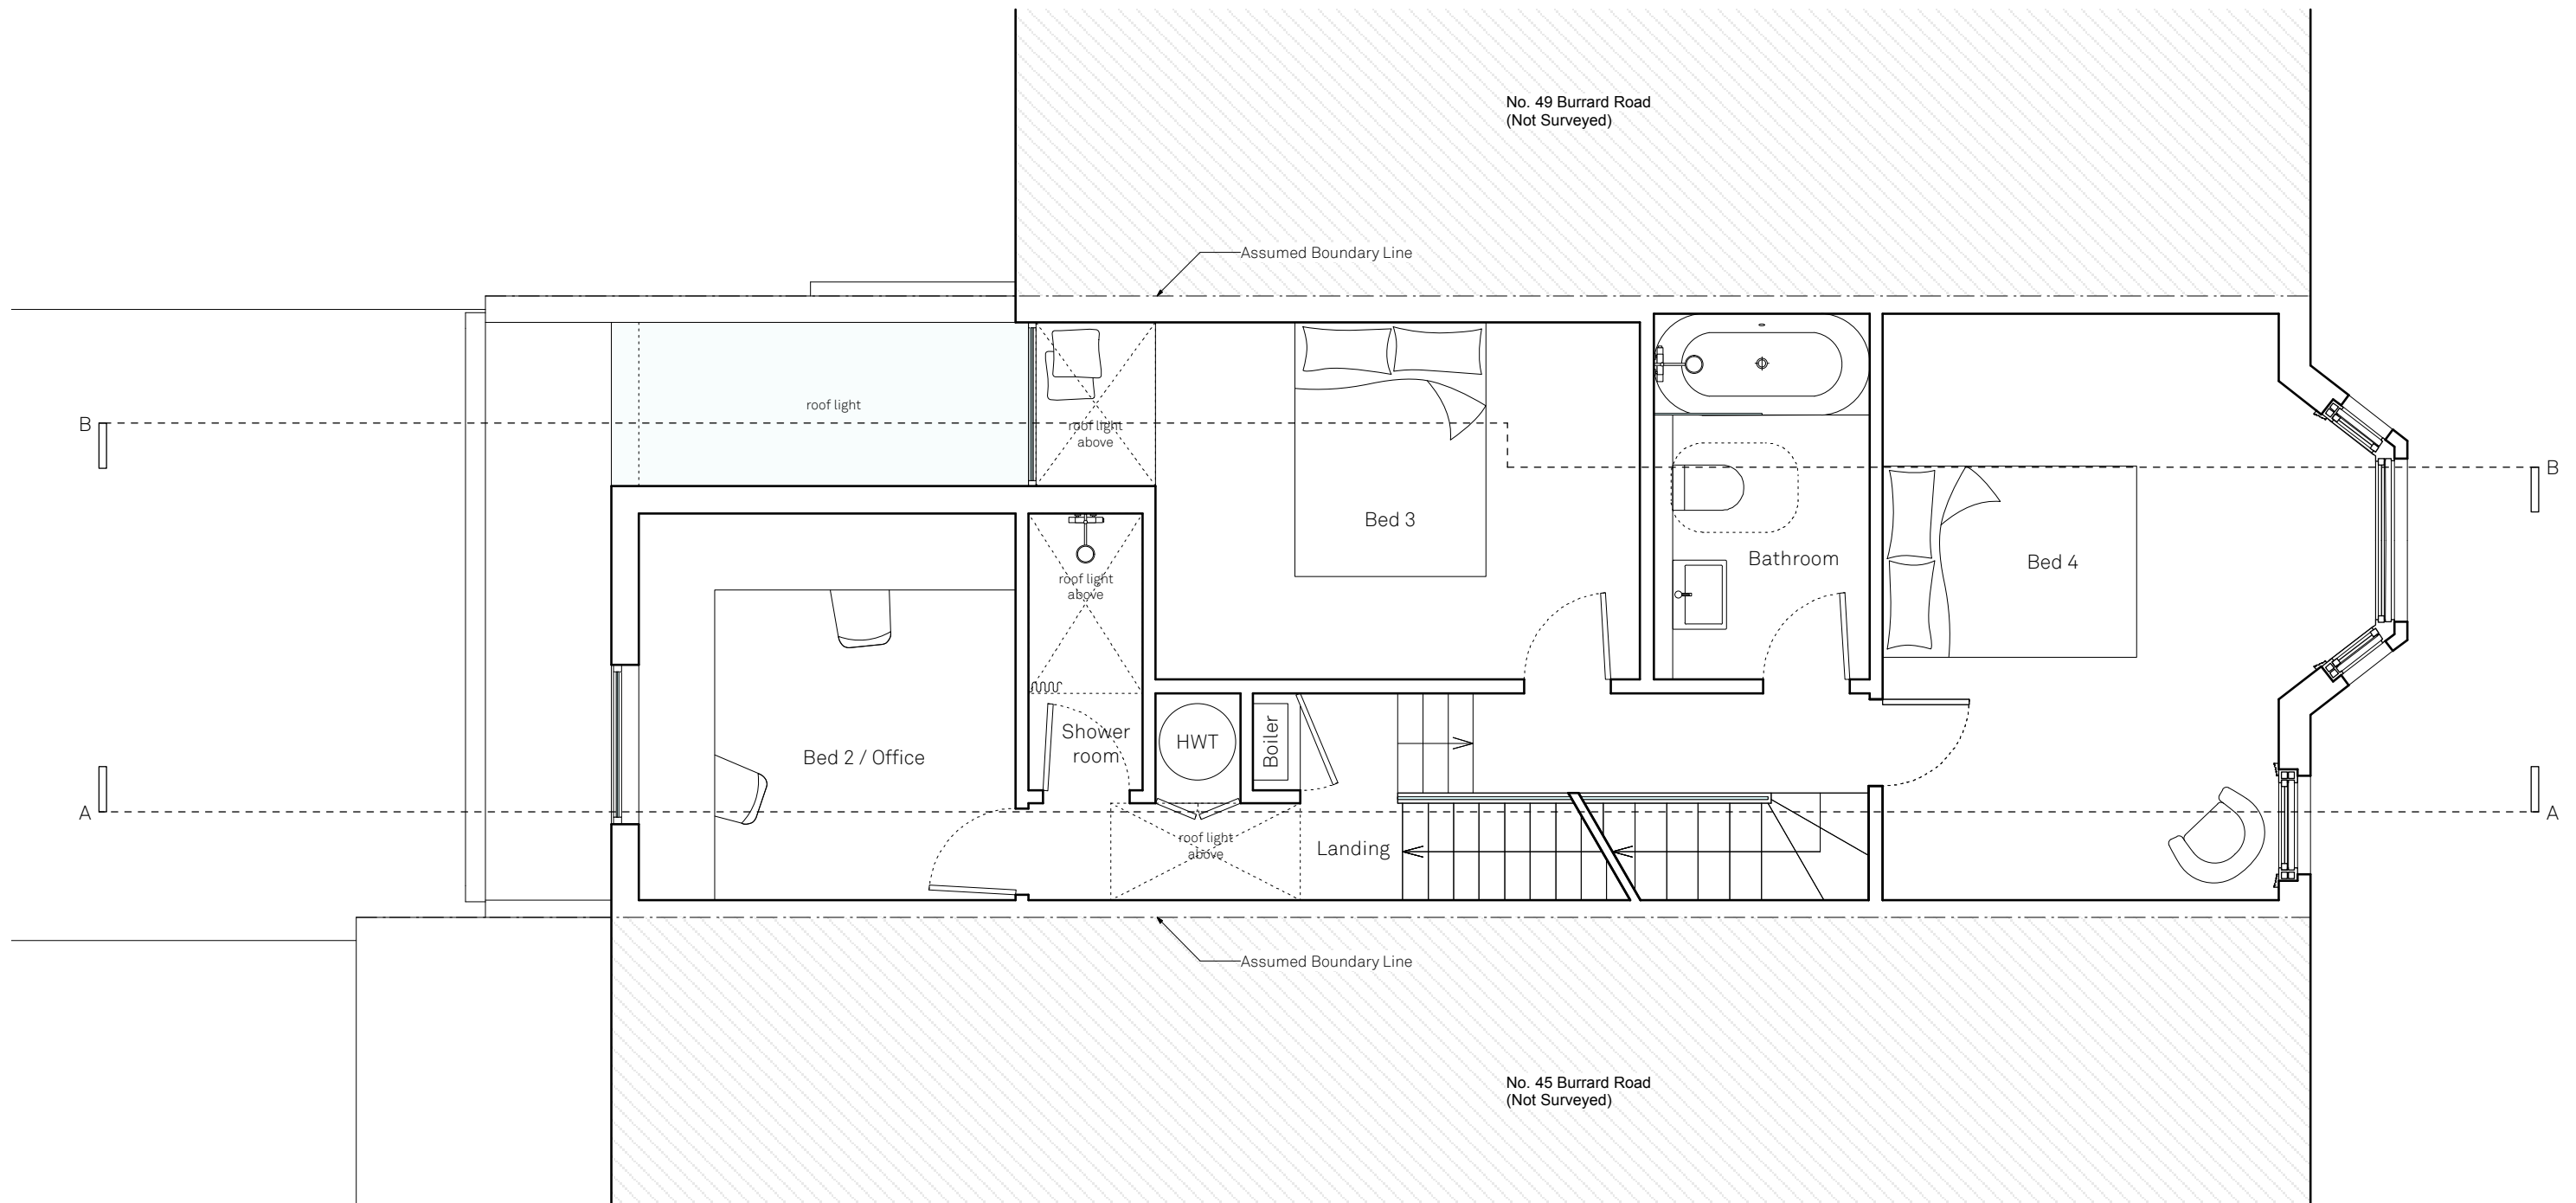

Proposed First Floor

Burrard Road

Drawn By HM
Scale 1:50 @ A3
Status

Paul Archer Design Ltd




Issue	Notes	Date
A	Planning	30/07/14
B	Additional Information Planning Removal of 1No. Rooflight	04/09/14
C	Reduced rooflight and window following Planner's comments	22/09/14

103 Farringdon Road London EC1C 3BS Tel. 020 3668 2668

644.211C

paul archer
design

www.paularcherdesign.co.uk

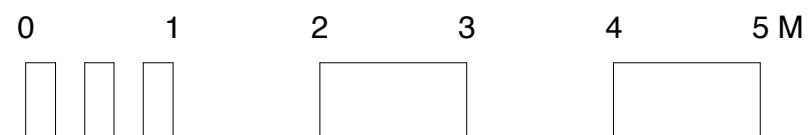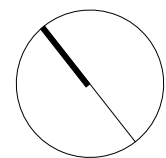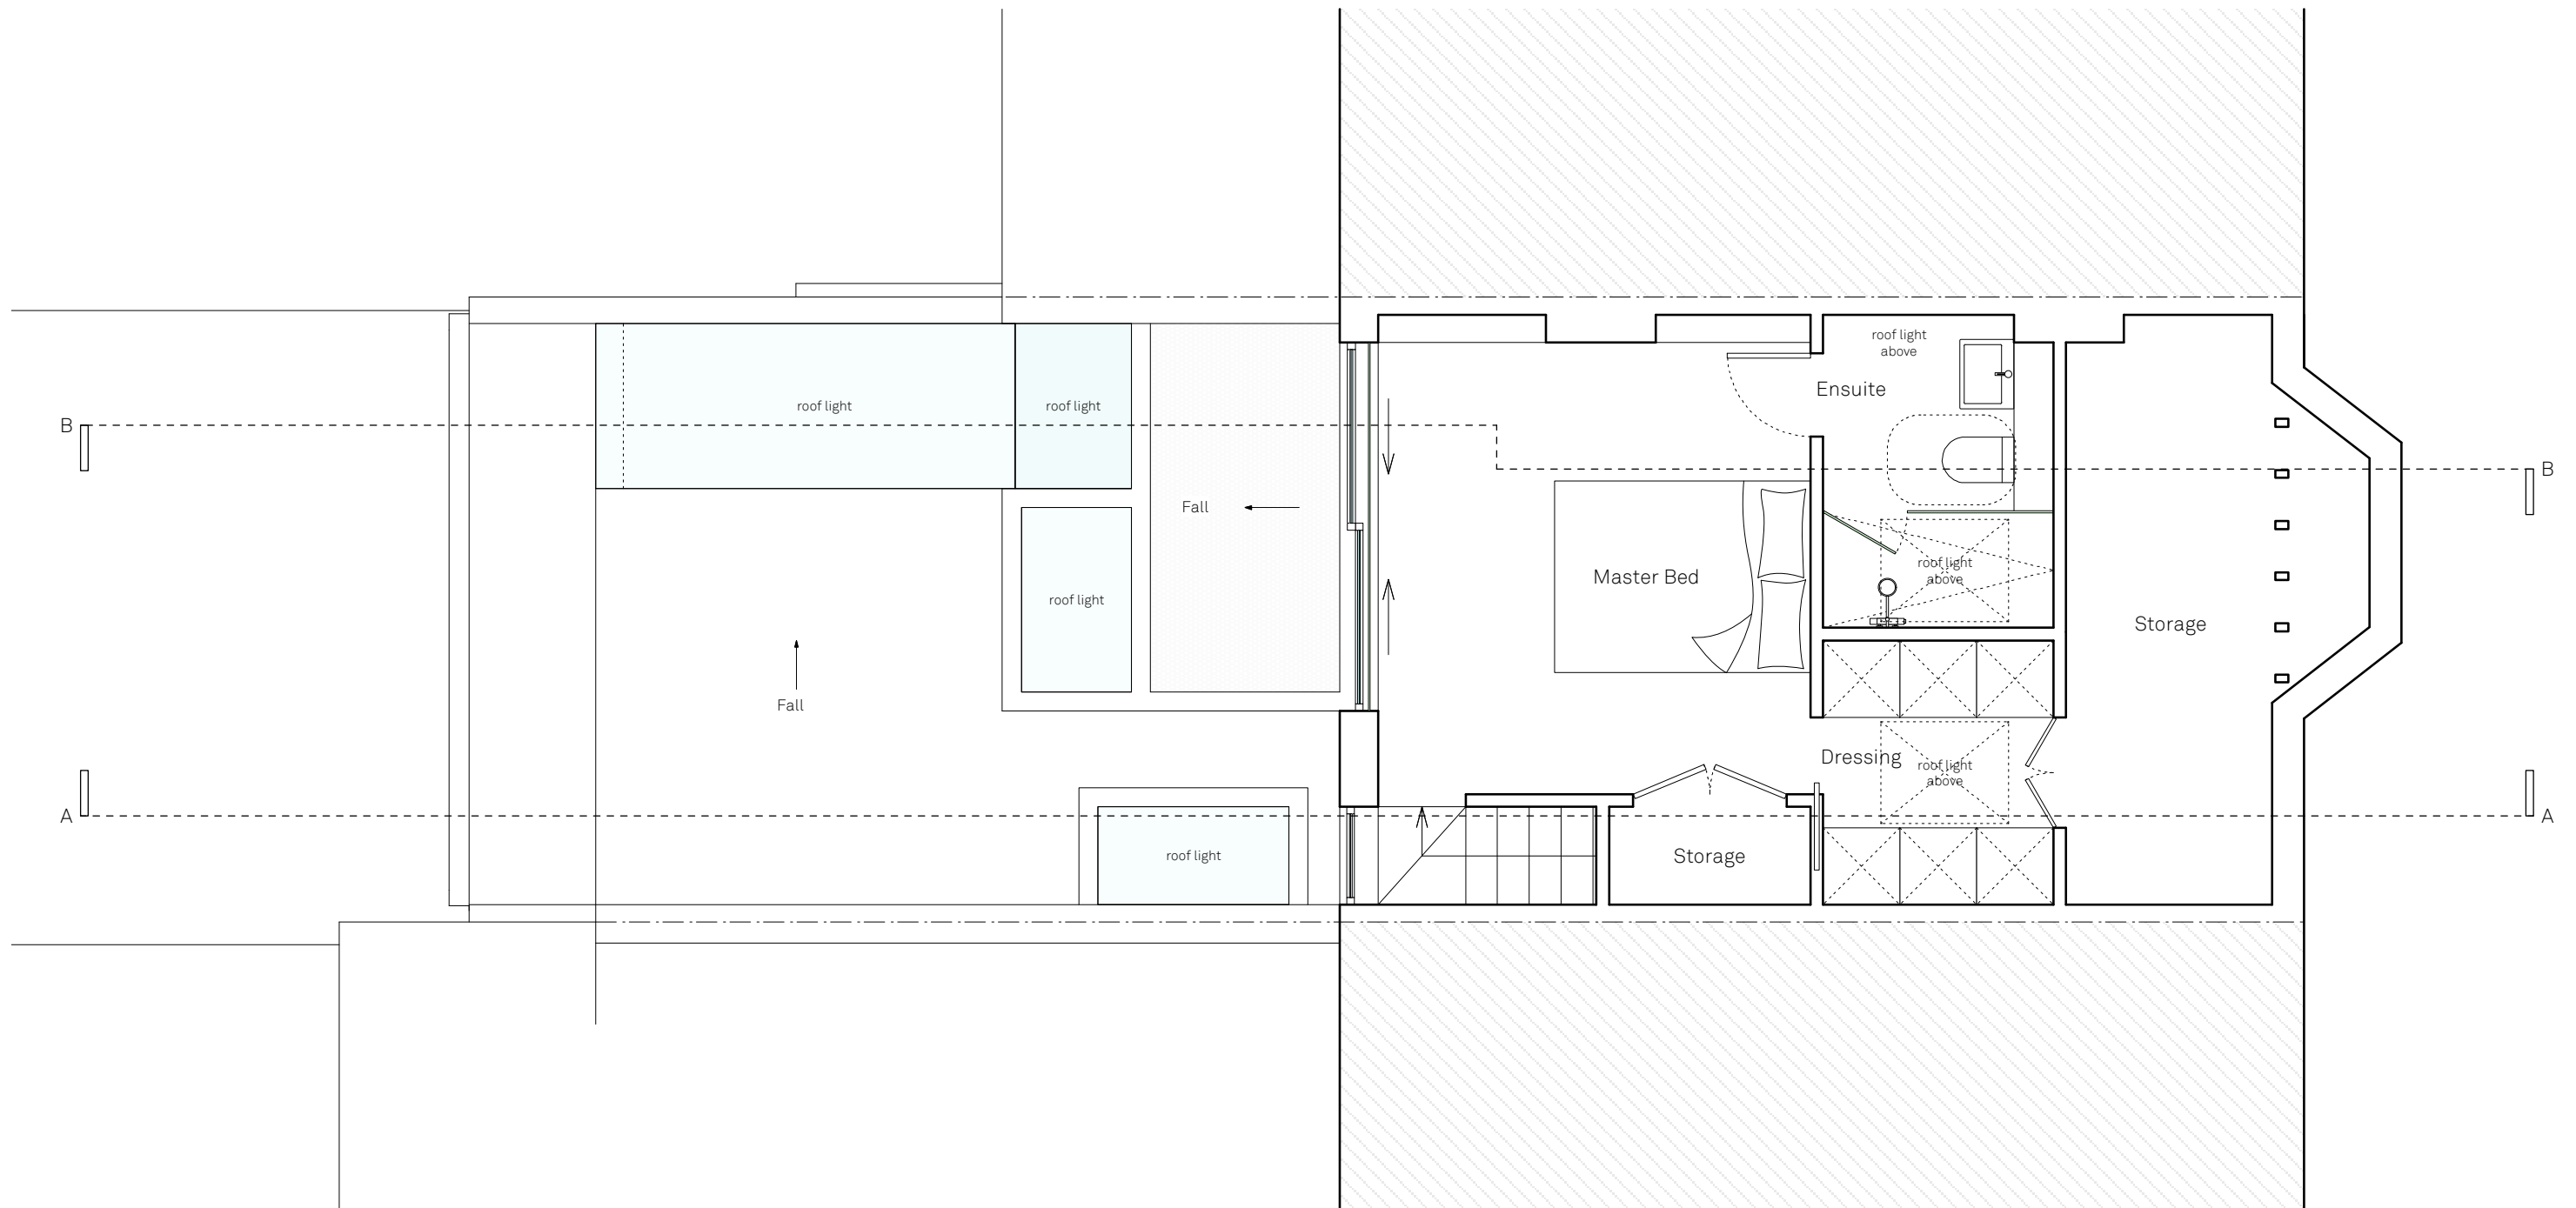

Proposed Second Floor

Burrard Road

Drawn By HM
Scale 1:50 @ A3
Status

Paul Archer Design Ltd




Issue	Notes	Date
A	Planning	30/07/14
B	Additional Information Planning Removal of 1No. Rooflight	04/09/14
C	Reduced rooflight and window following Planner's comments	22/09/14

103 Farringdon Road London EC1C 3BS Tel. 020 3668 2668

644.212C

paul archer
design

www.paularcherdesign.co.uk

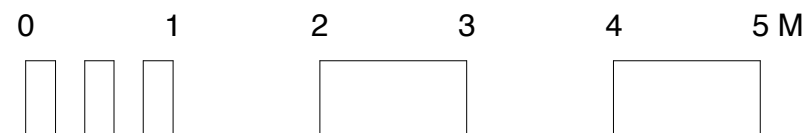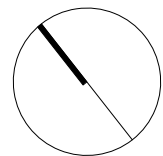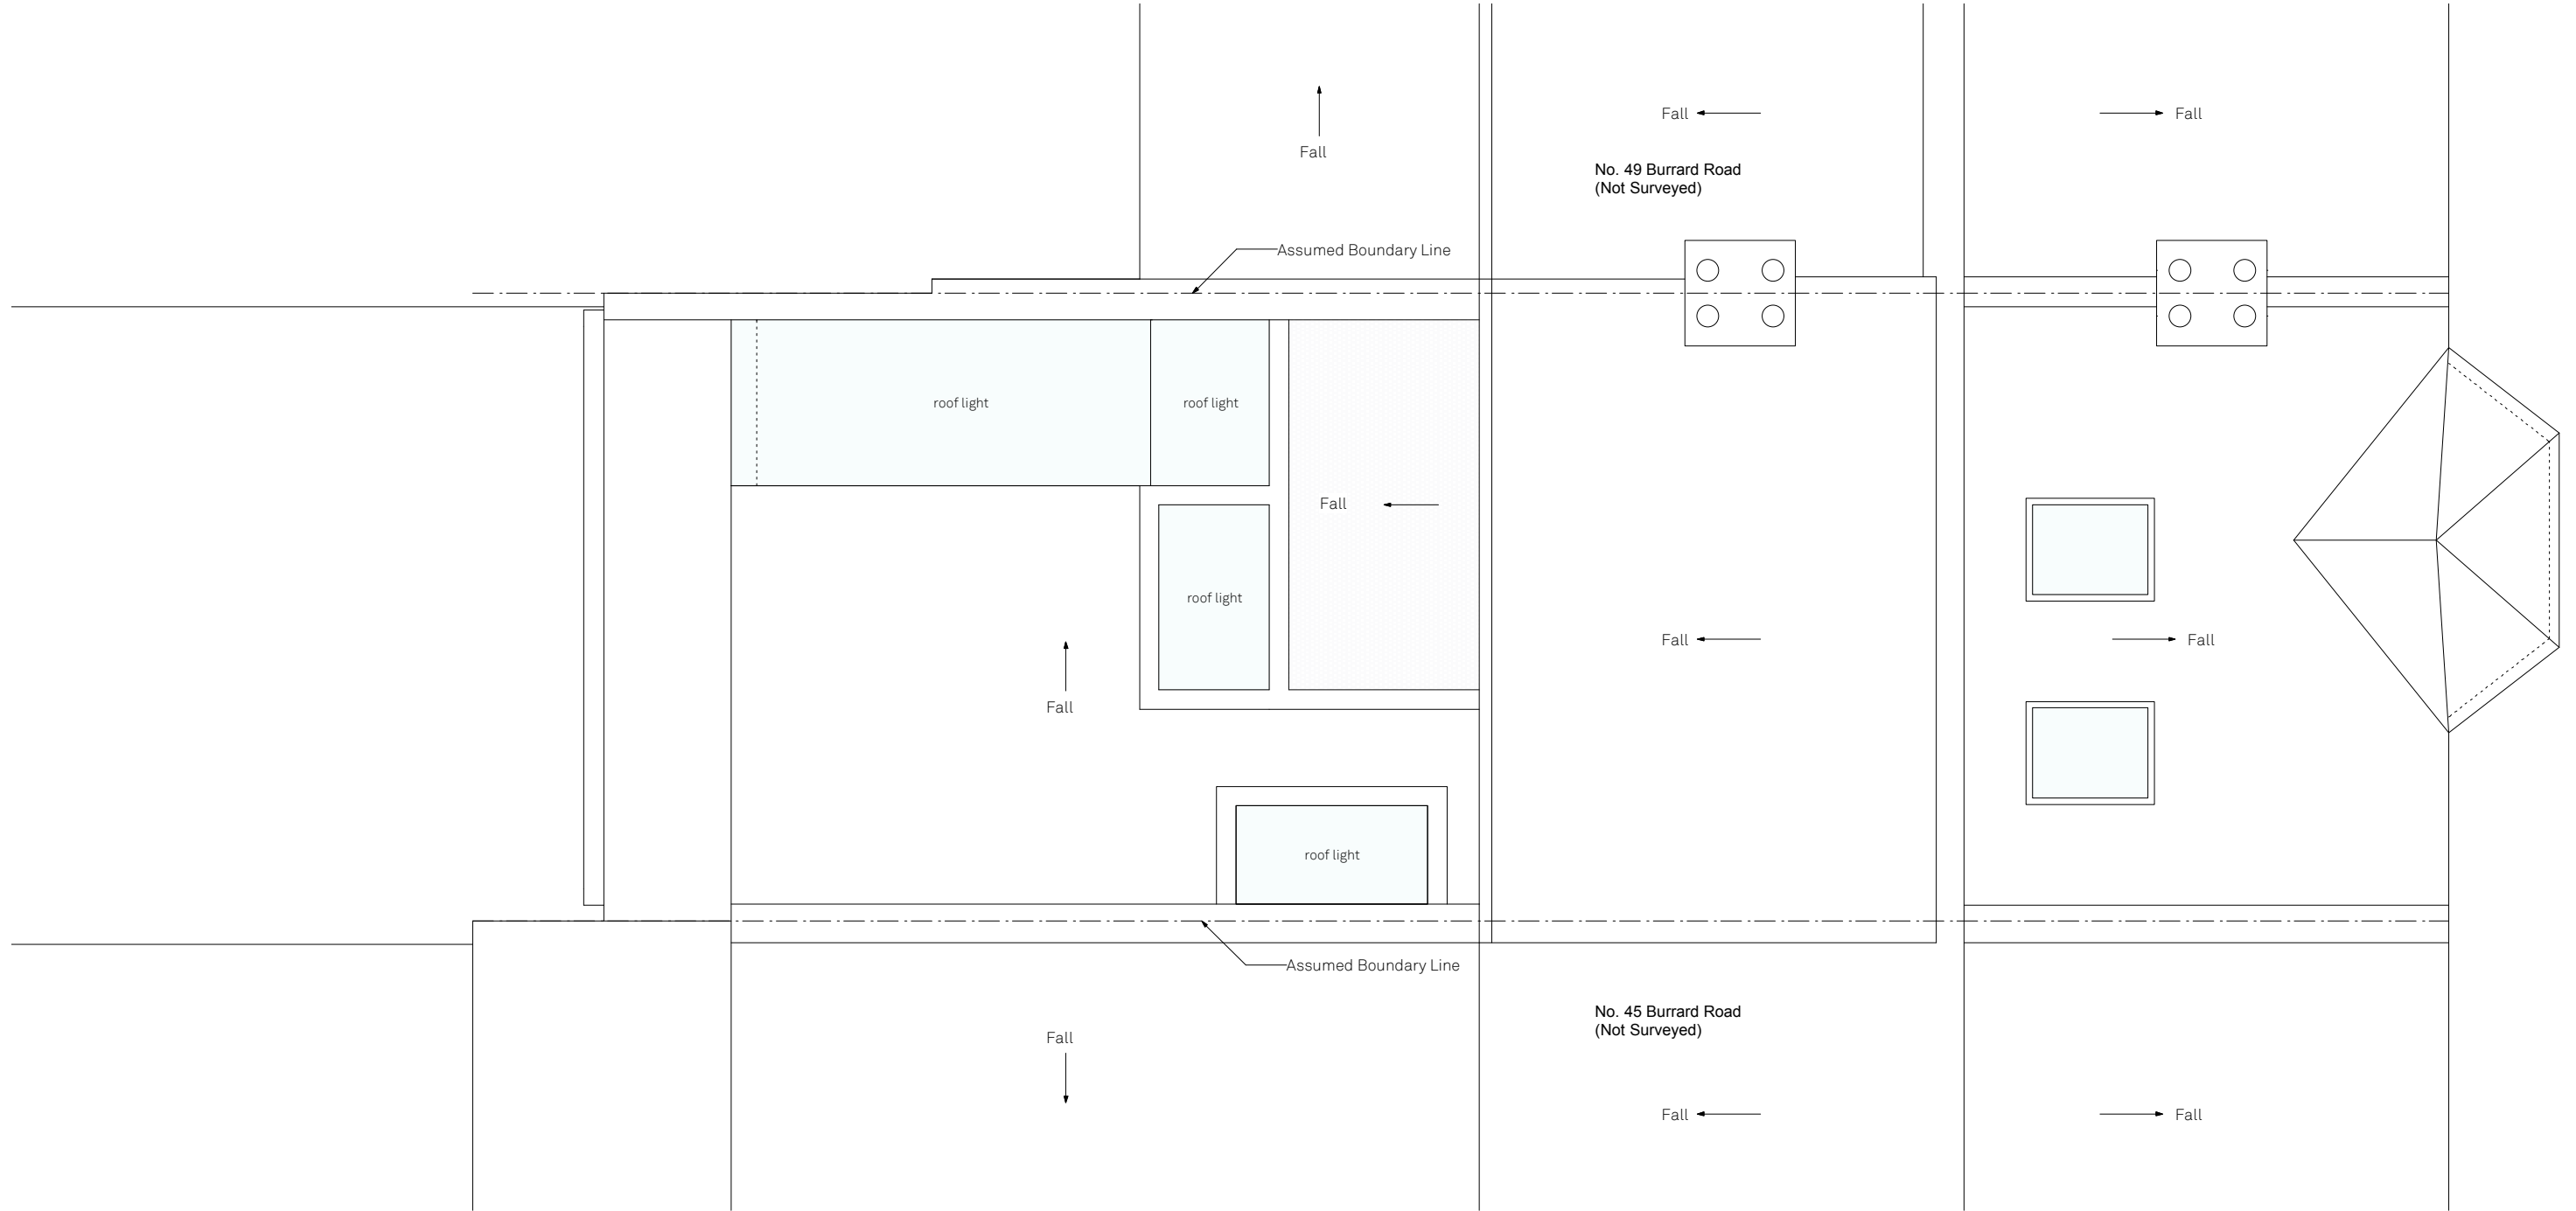

Proposed Roof Plan

Burrard Road

Drawn By
Scale
Status

HM
1:50 @ A3

Paul Archer Design Ltd


Issue	Notes	Date
A	Planning	30/07/14
B	Additional Information Planning	04/09/14
C	Removal of 1No. Rooflight Reduced rooflight and window following Planner's comments	22/09/14

103 Farringdon Road London EC1C 3BS Tel. 020 3668 2668

644.213C

paul archer
design

www.paularcherdesign.co.uk

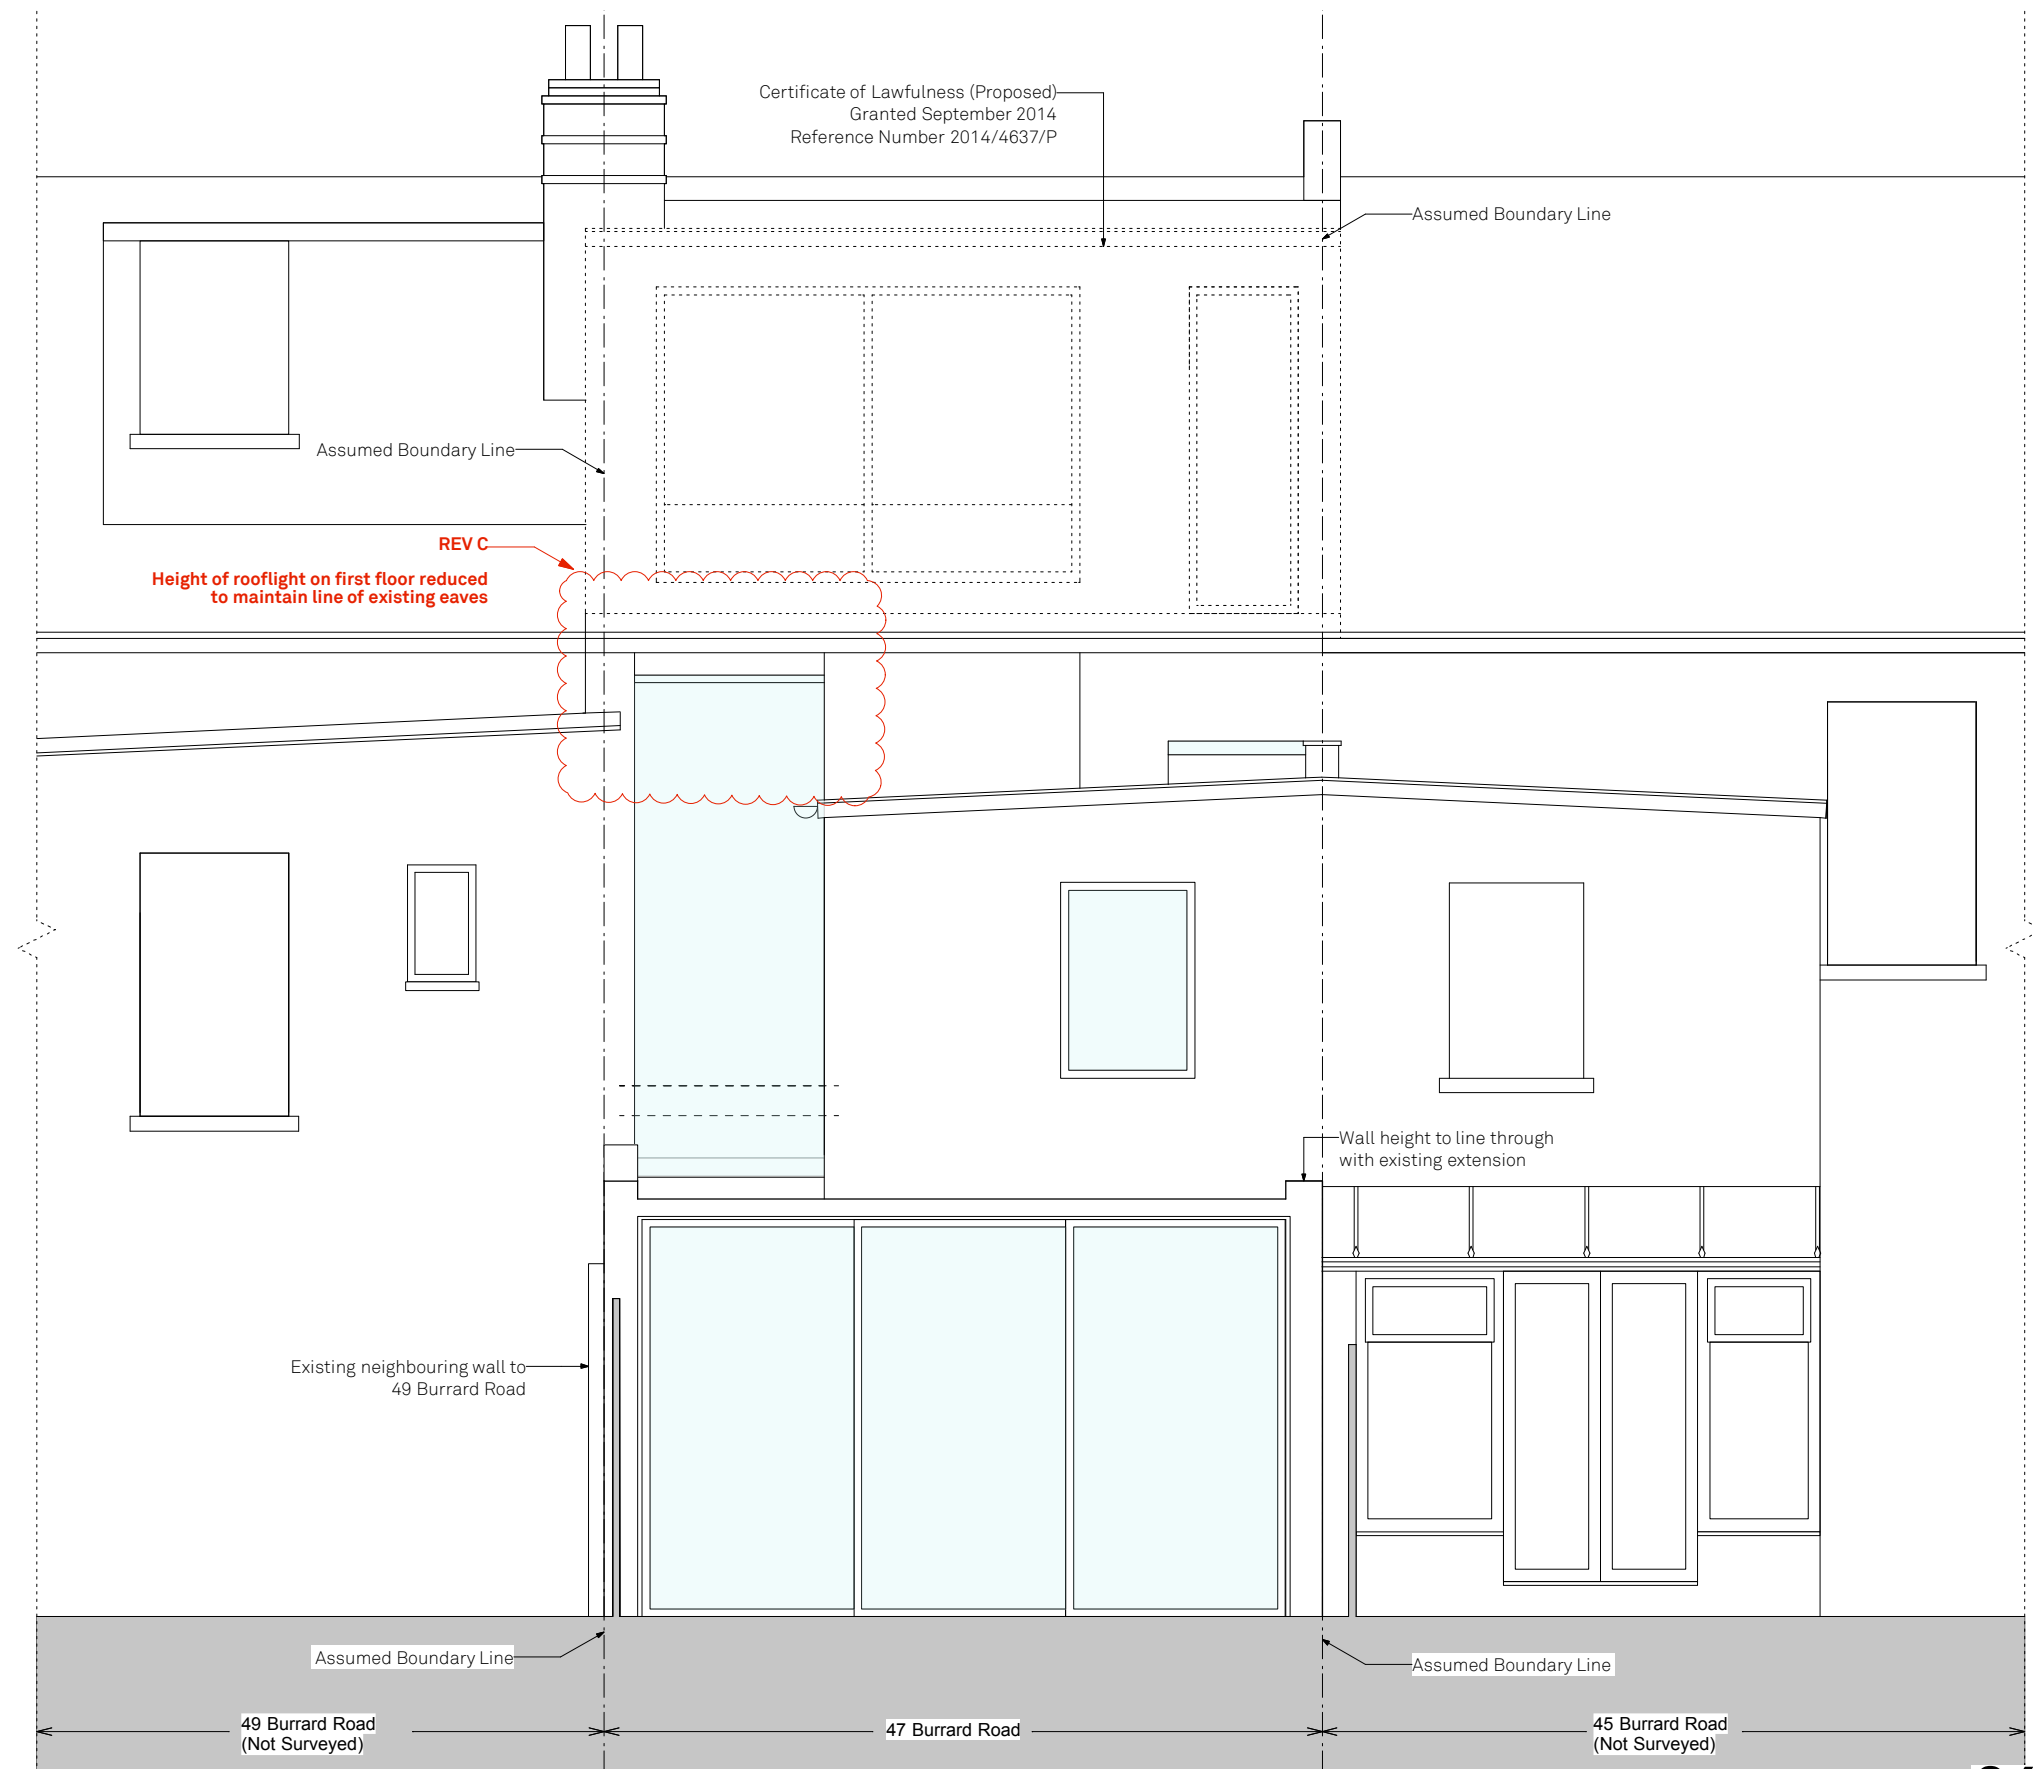

Certificate of Lawfulness (Proposed)
 Granted September 2014
 Reference Number 2014/4637/P

Assumed Boundary Line

Assumed Boundary Line

REV C
 Height of rooflight on first floor reduced
 to maintain line of existing eaves

Wall height to line through
 with existing extension

Existing neighbouring wall to
 49 Burrard Road


Assumed Boundary Line

49 Burrard Road
 (Not Surveyed)

47 Burrard Road

Assumed Boundary Line

45 Burrard Road
 (Not Surveyed)

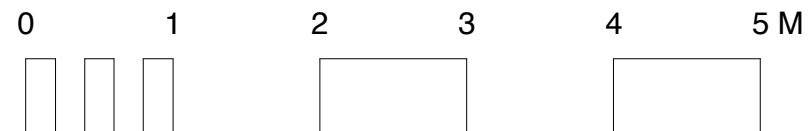

Proposed Rear Elevation

Burrard Road

Drawn By HM
 Scale 1:50 @ A3
 Status

Paul Archer Design Ltd



Issue	Notes	Date
A	Planning	30/07/14
B	Additional Information Planning Removal of 1No. Rooflight	04/09/14
C	Reduced rooflight and window following Planner's comments	22/09/14

103 Farringdon Road London EC1C 3BS Tel. 020 3668 2668

644.214C

paul archer
 design

www.paularcherdesign.co.uk

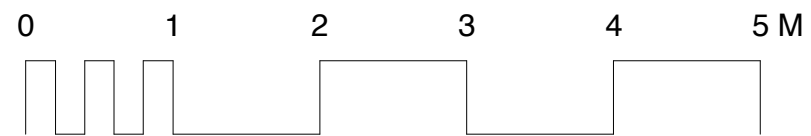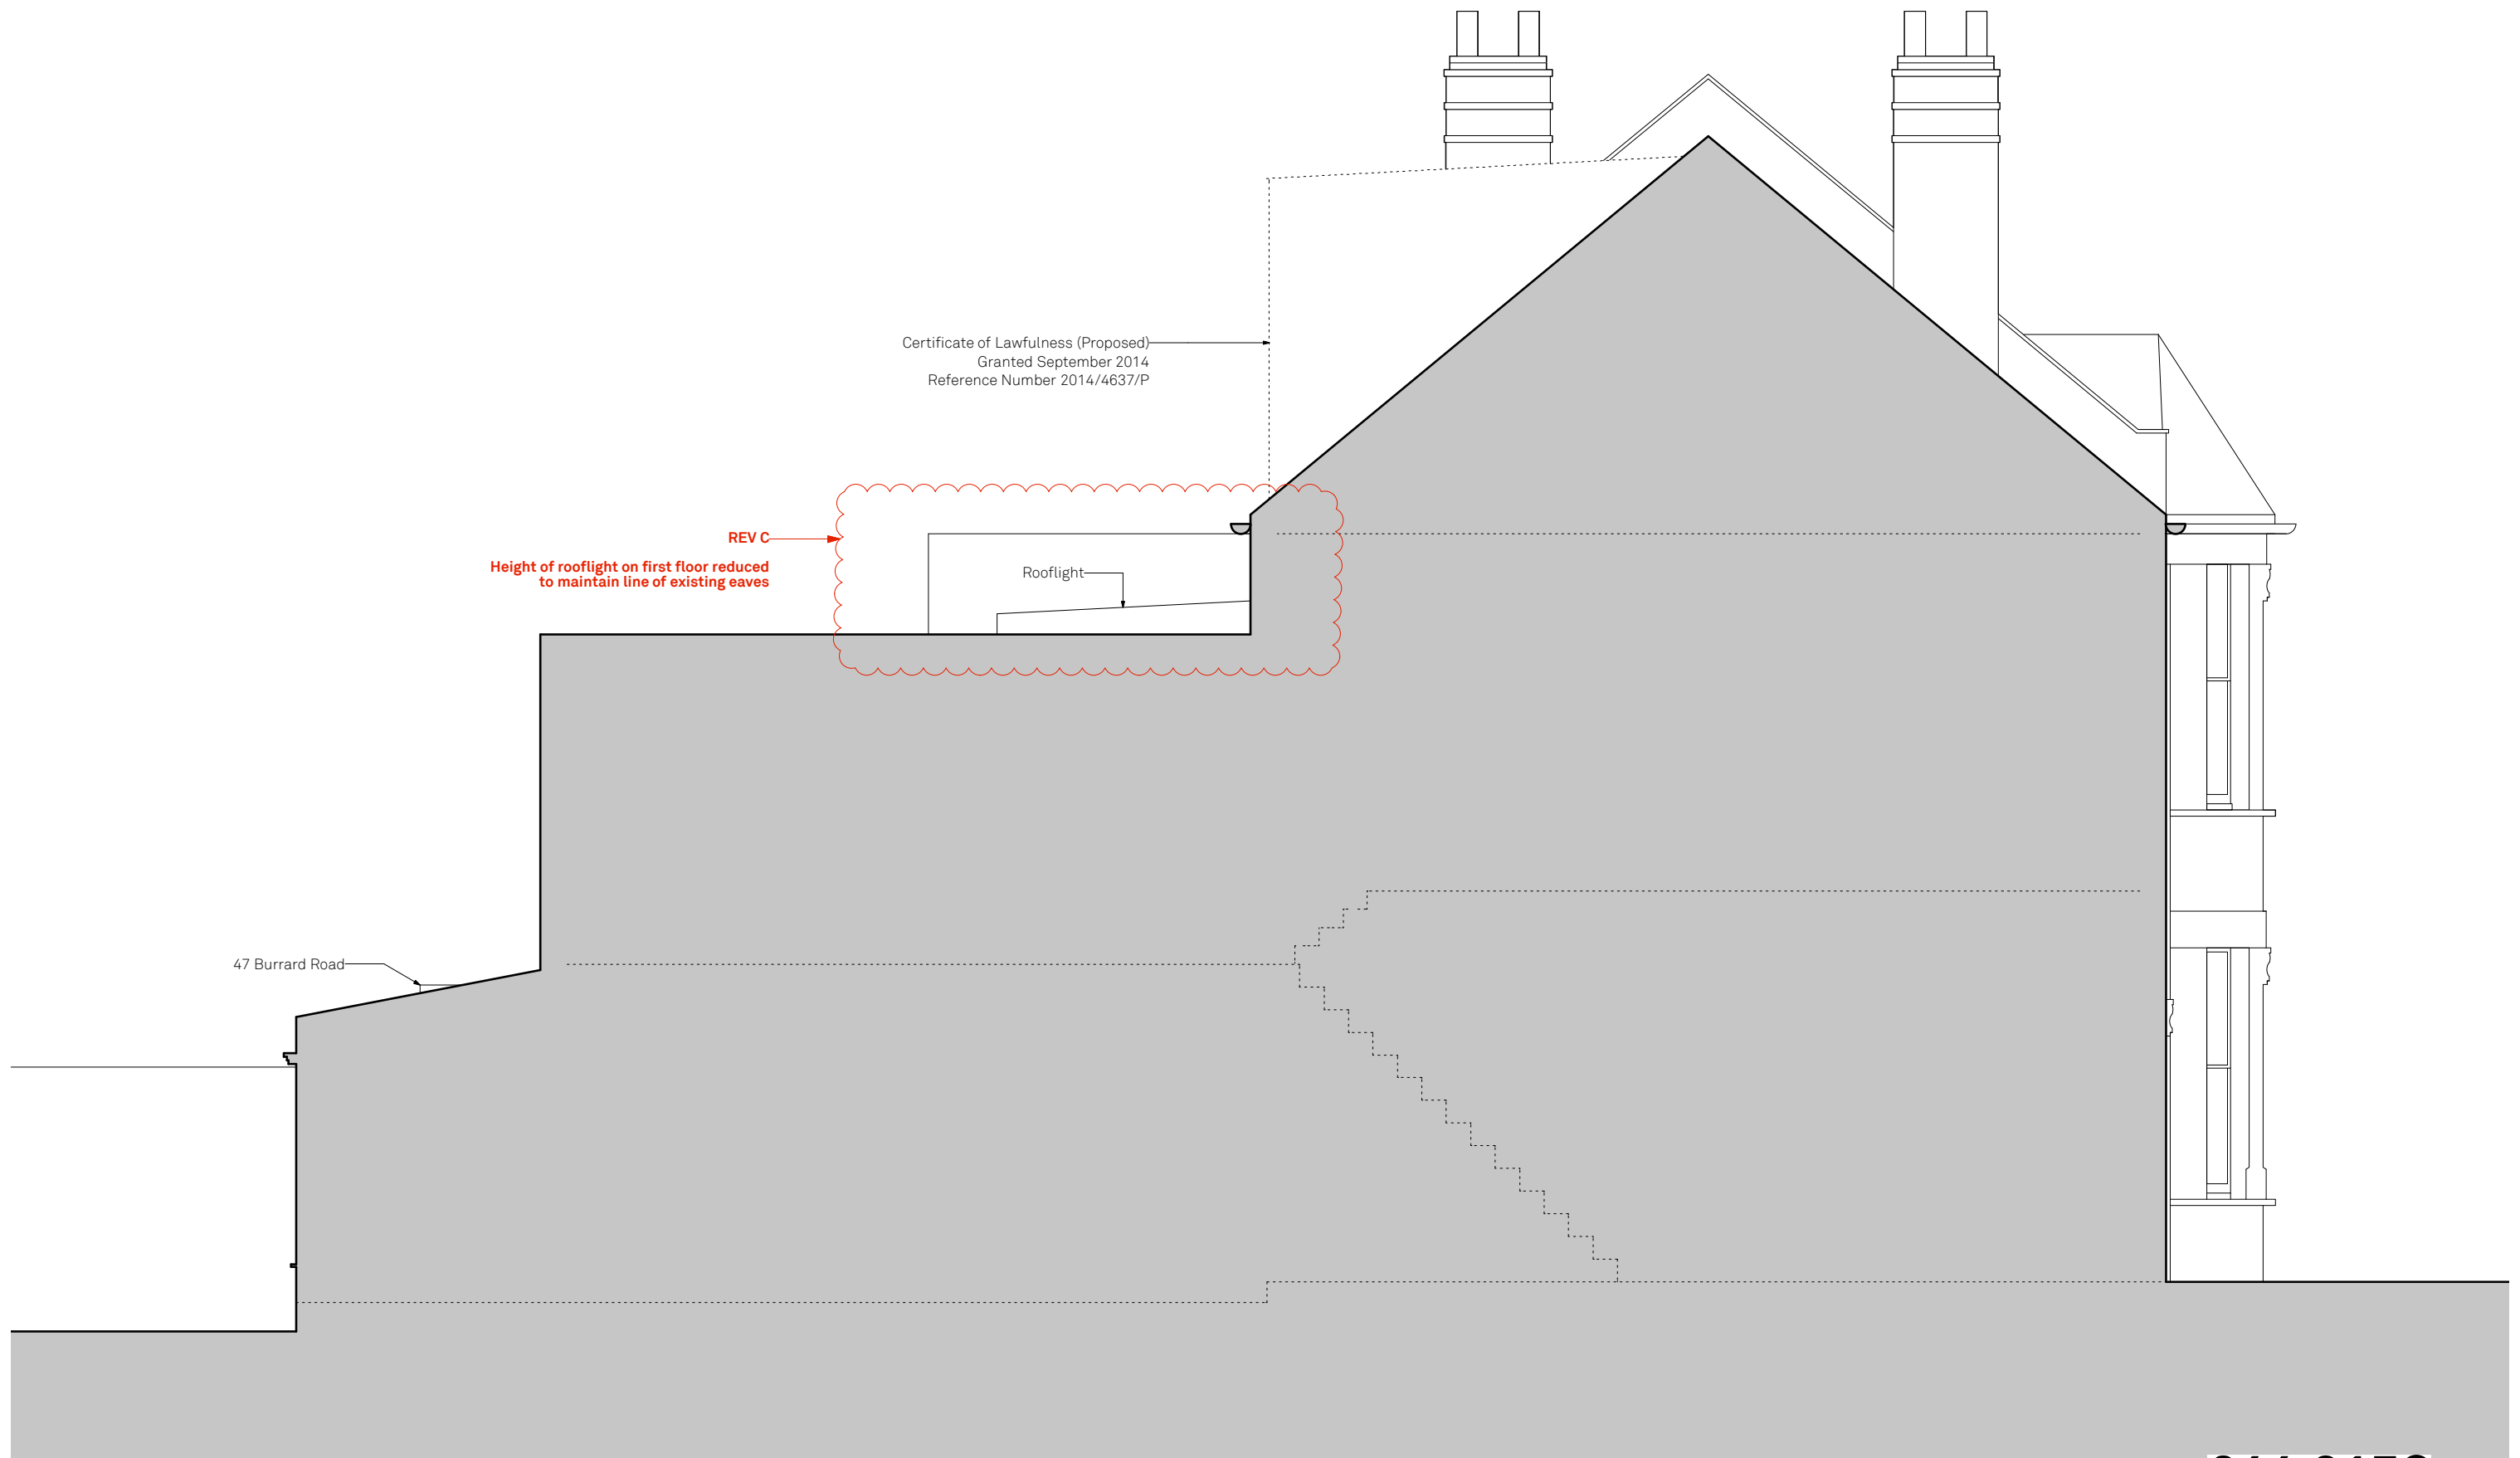

644.215C

Proposed South West Elevation

Burrard Road

Drawn By HM
Scale 1:50 @ A3
Status



Paul Archer Design Ltd

Issue	Notes	Date
A	Planning	30/07/14
B	Additional Information Planning Removal of 1No. Rooflight	04/09/14
C	Reduced rooflight and window following Planner's comments	22/09/14

103 Farringdon Road London EC1C3BS Tel. 020 3668 2668

paul archer
design

www.paularcherdesign.co.uk

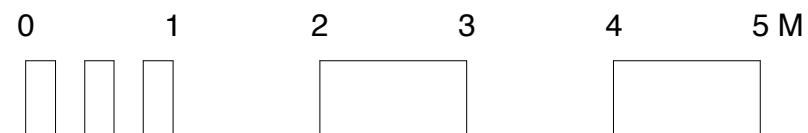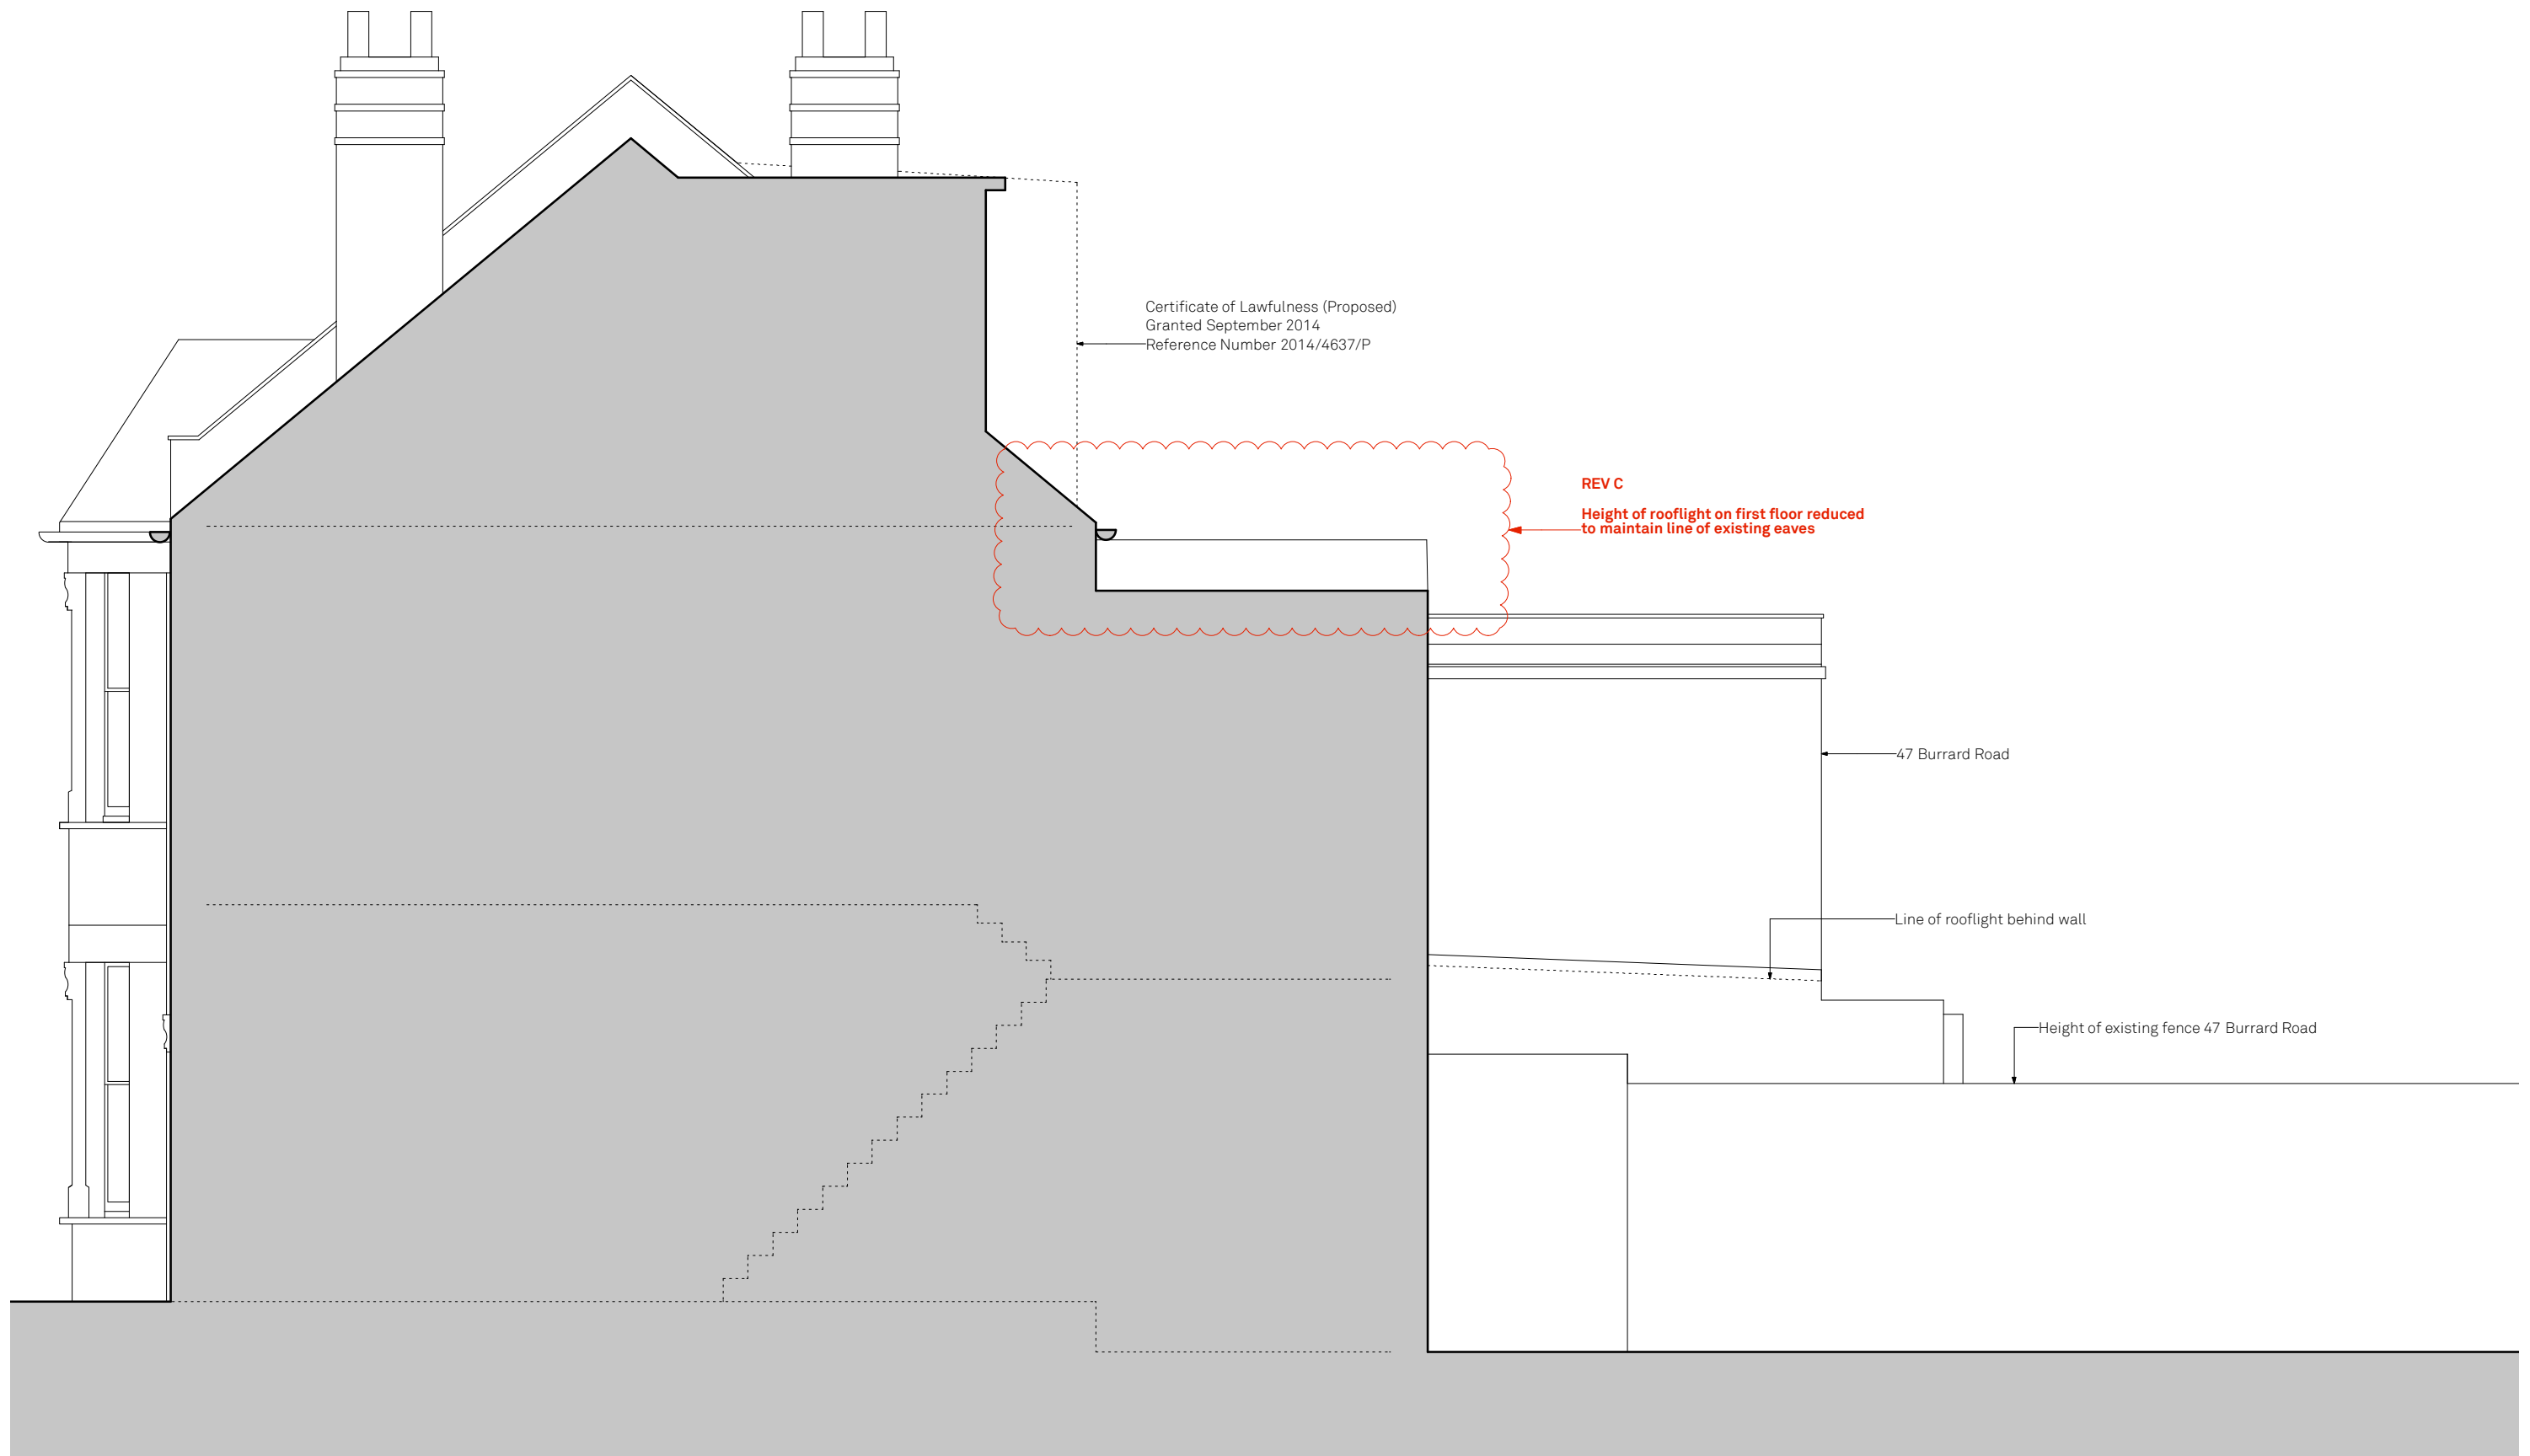

Proposed North East Elevation

Burrard Road

Drawn By HM
Scale 1:50 @ A3
Status

Paul Archer Design Ltd


Issue	Notes	Date
A	Planning	30/07/14
B	Additional Information Planning Removal of 1No. Rooflight	04/09/14
C	Reduced rooflight and window following Planner's comments	22/09/14

103 Farringdon Road London EC1C 3BS Tel. 020 3668 2668

644.216C

paul archer
design

www.paularcherdesign.co.uk

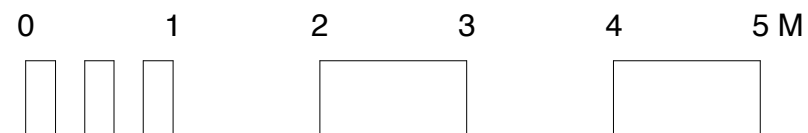

Proposed Front Elevation

Burrard Road

Drawn By HM
 Scale 1:50 @ A3
 Status

Paul Archer Design Ltd



Issue	Notes	Date
A	Planning	30/07/14
B	Additional Information Planning Removal of 1No. Rooflight	04/09/14
C	Reduced rooflight and window following Planner's comments	22/09/14

103 Farringdon Road London EC1C 3BS Tel. 020 3668 2668

644.217C

paul archer
design

www.paularcherdesign.co.uk

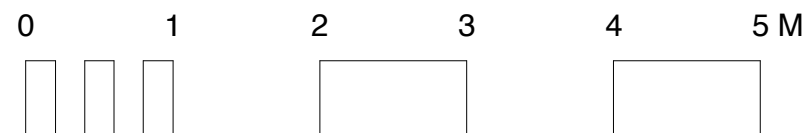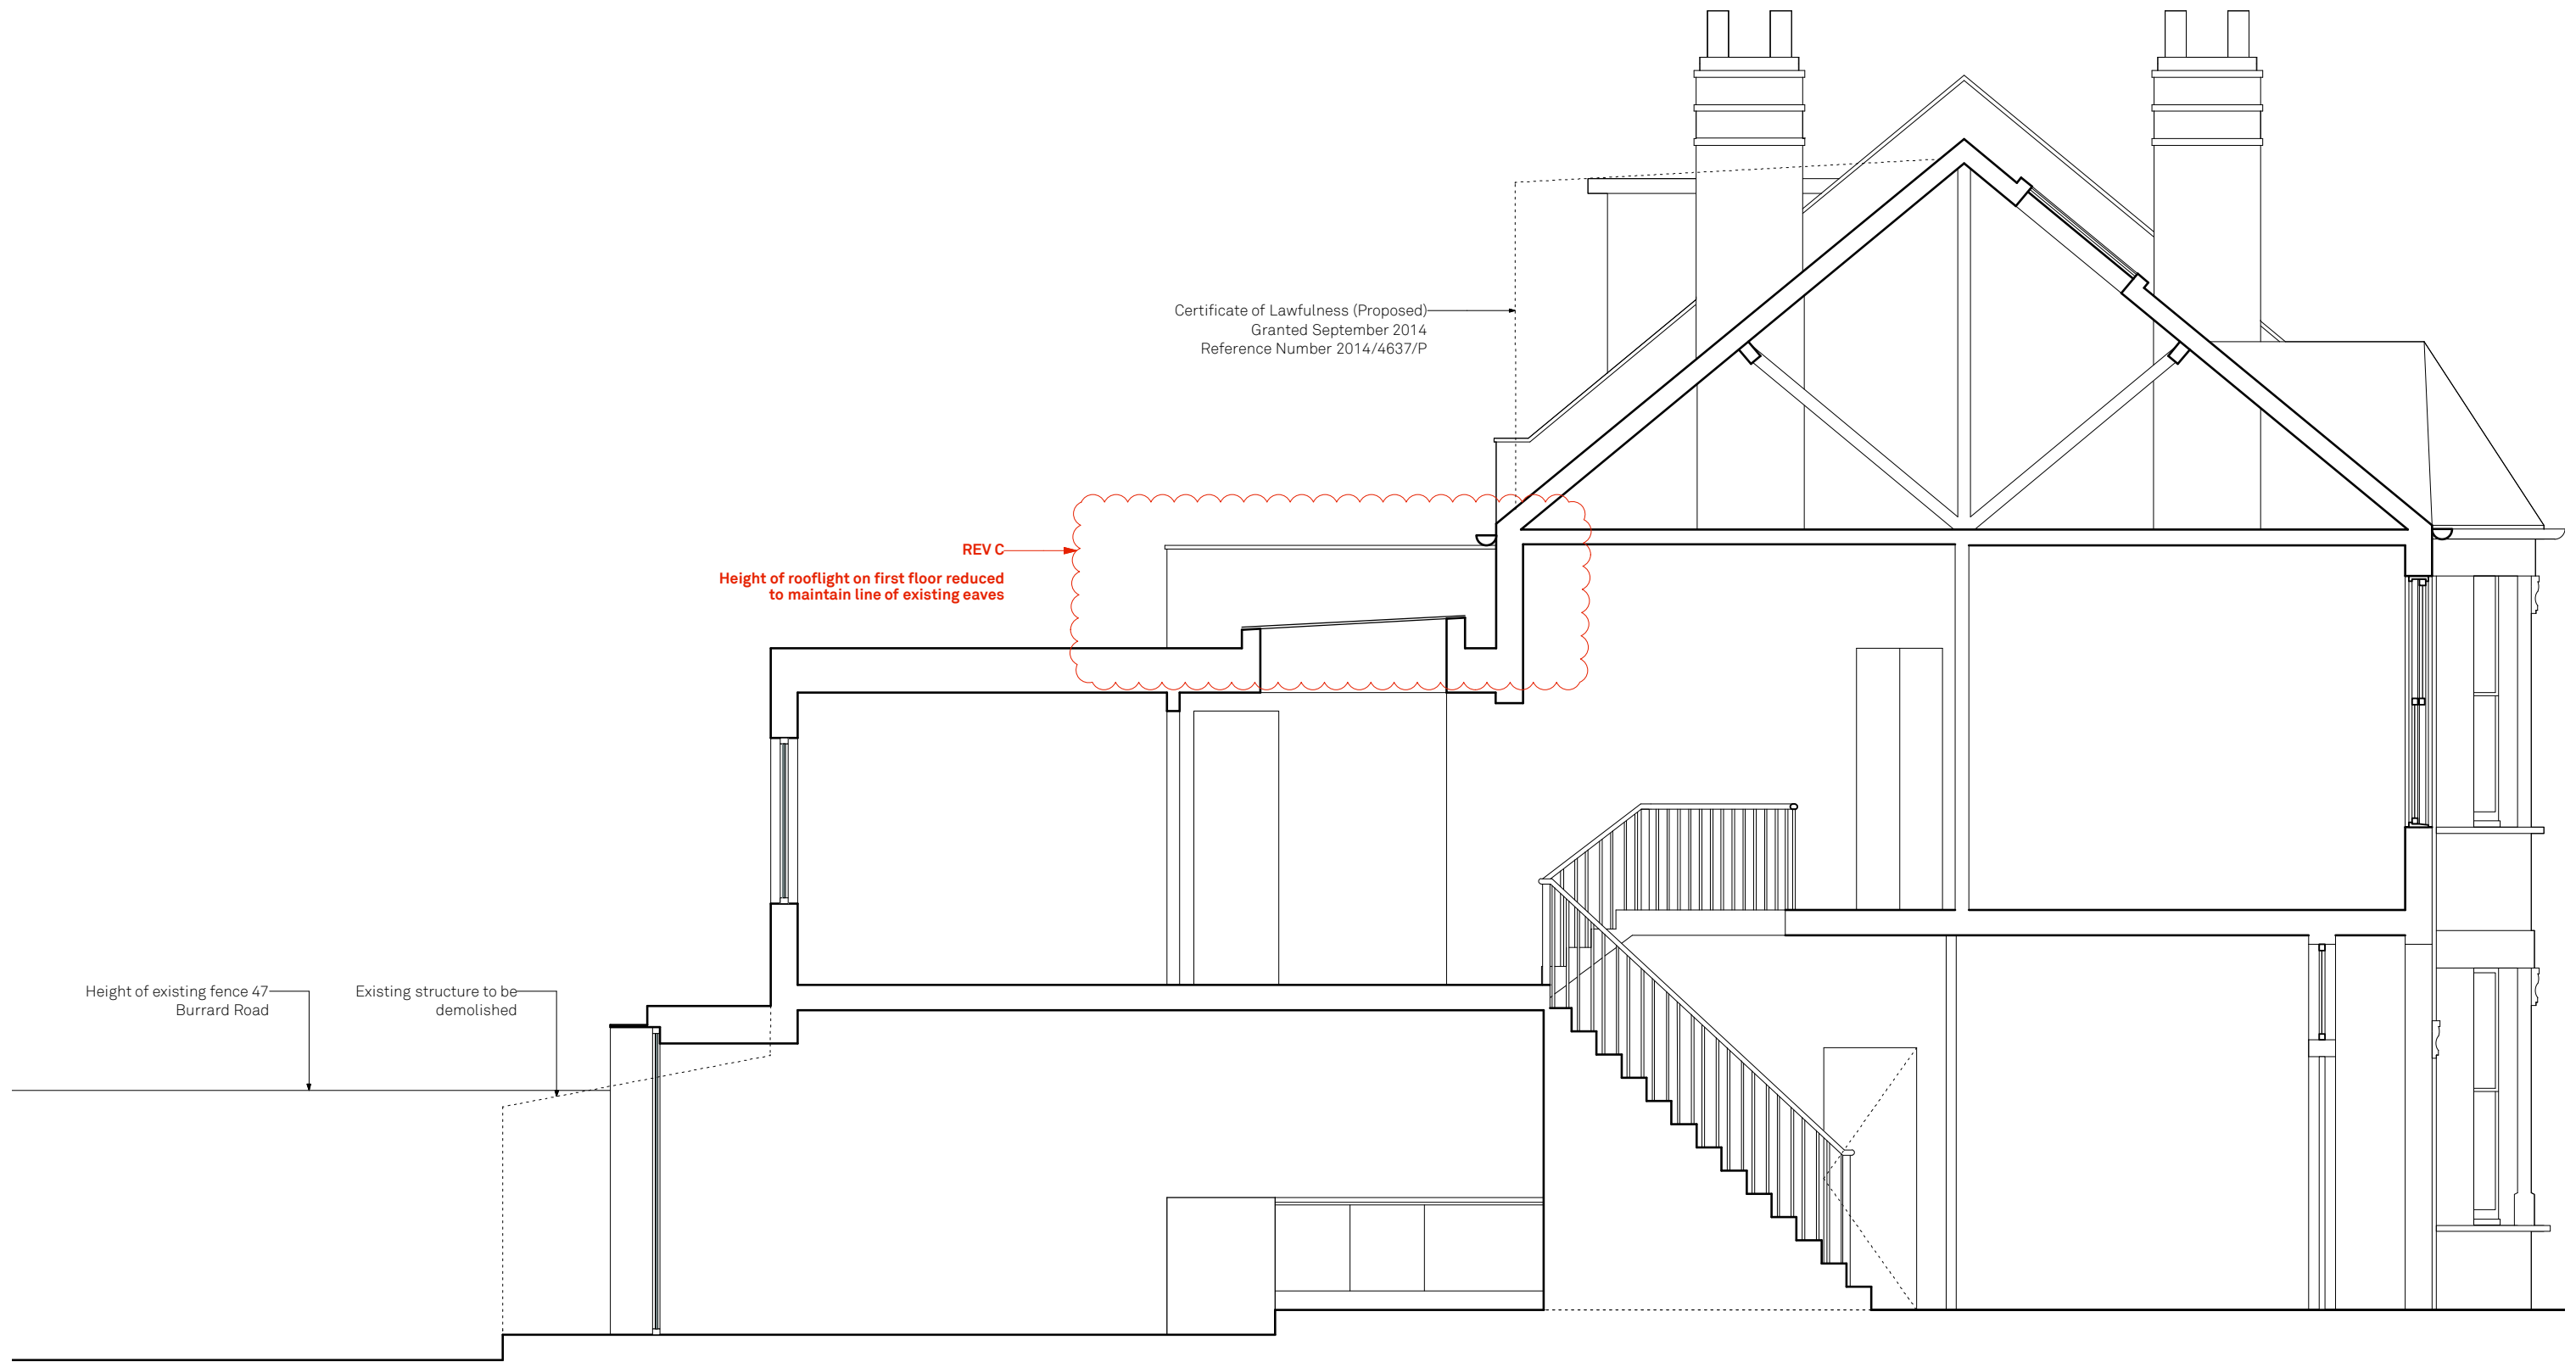

Proposed section AA

Burrard Road

Drawn By HM
Scale 1:50 @ A3
Status

Paul Archer Design Ltd



Issue	Notes	Date
A	Planning	30/07/14
B	Additional Information Planning	04/09/14
C	Removal of 1No. Rooflight Reduced rooflight and window following Planner's comments	22/09/14

103 Farringdon Road London EC1C 3BS Tel. 020 3668 2668

644.218C

paul archer
design

www.paularcherdesign.co.uk

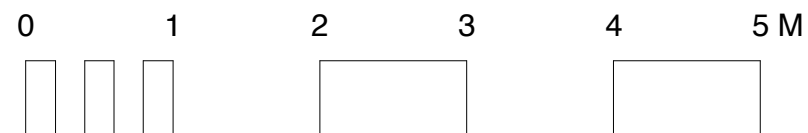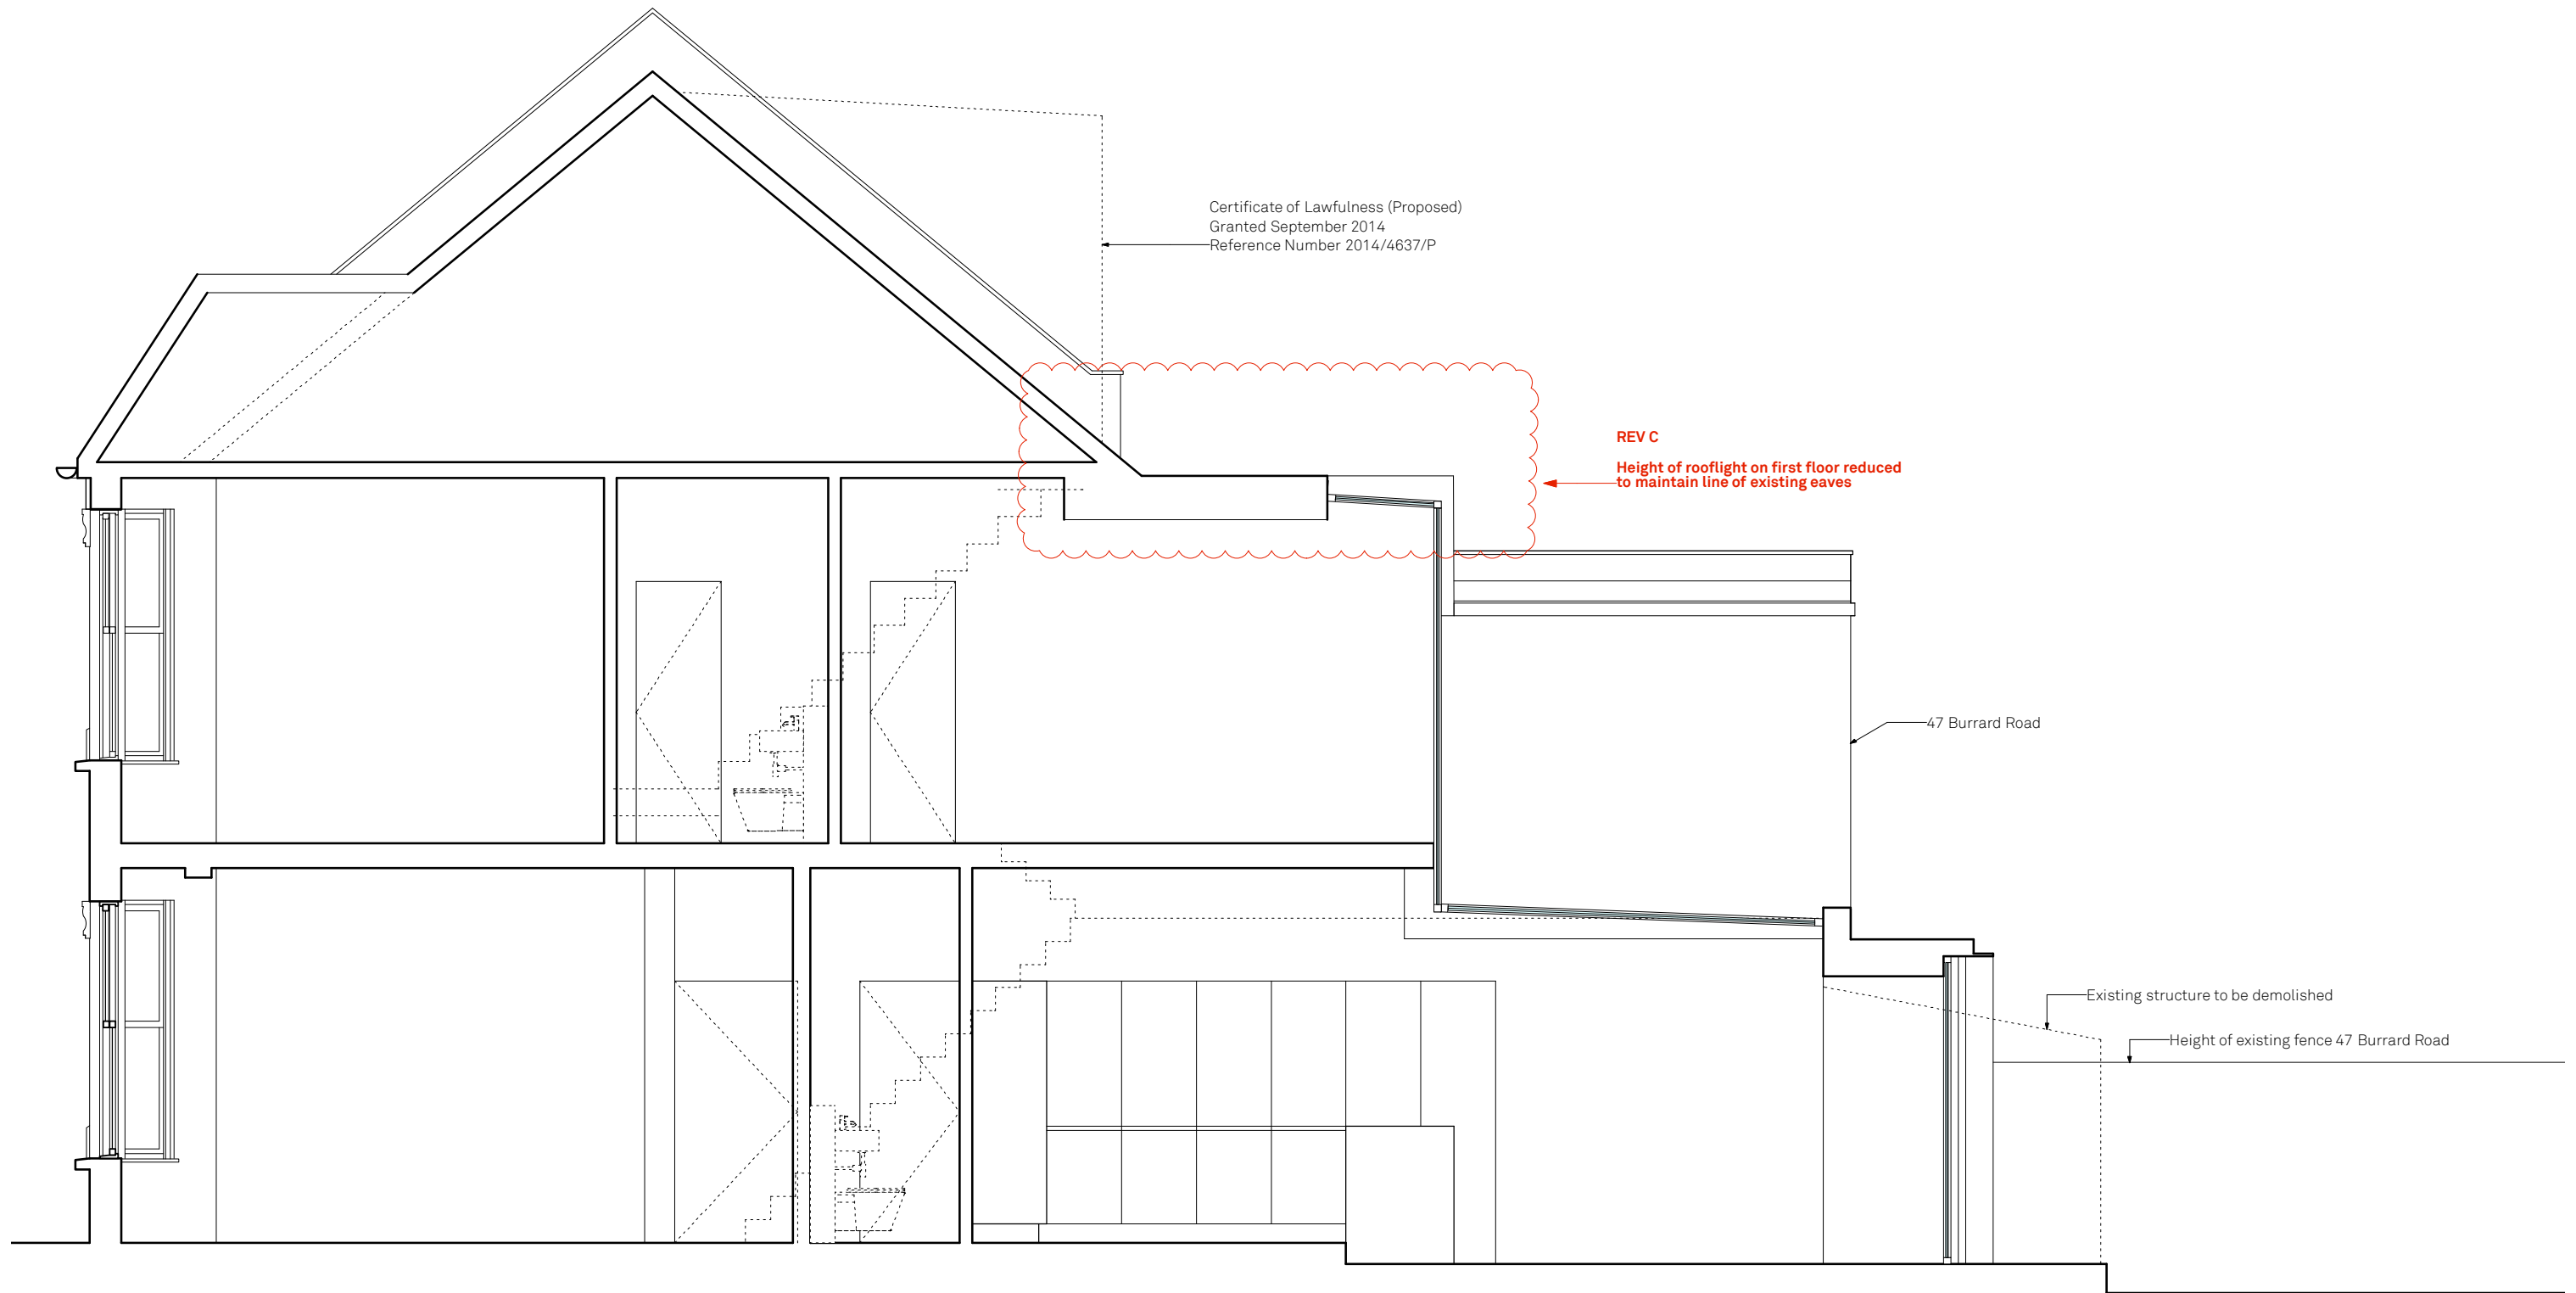

Proposed section BB

Burrard Road

Drawn By HM
 Scale 1:50 @ A3
 Status

Issue	Notes	Date
A	Planning	30/07/14
B	Additional Information Planning Removal of 1No. Rooflight	04/09/14
C	Reduced rooflight and window following Planner's comments	22/09/14

644.219C

paul archer
design