

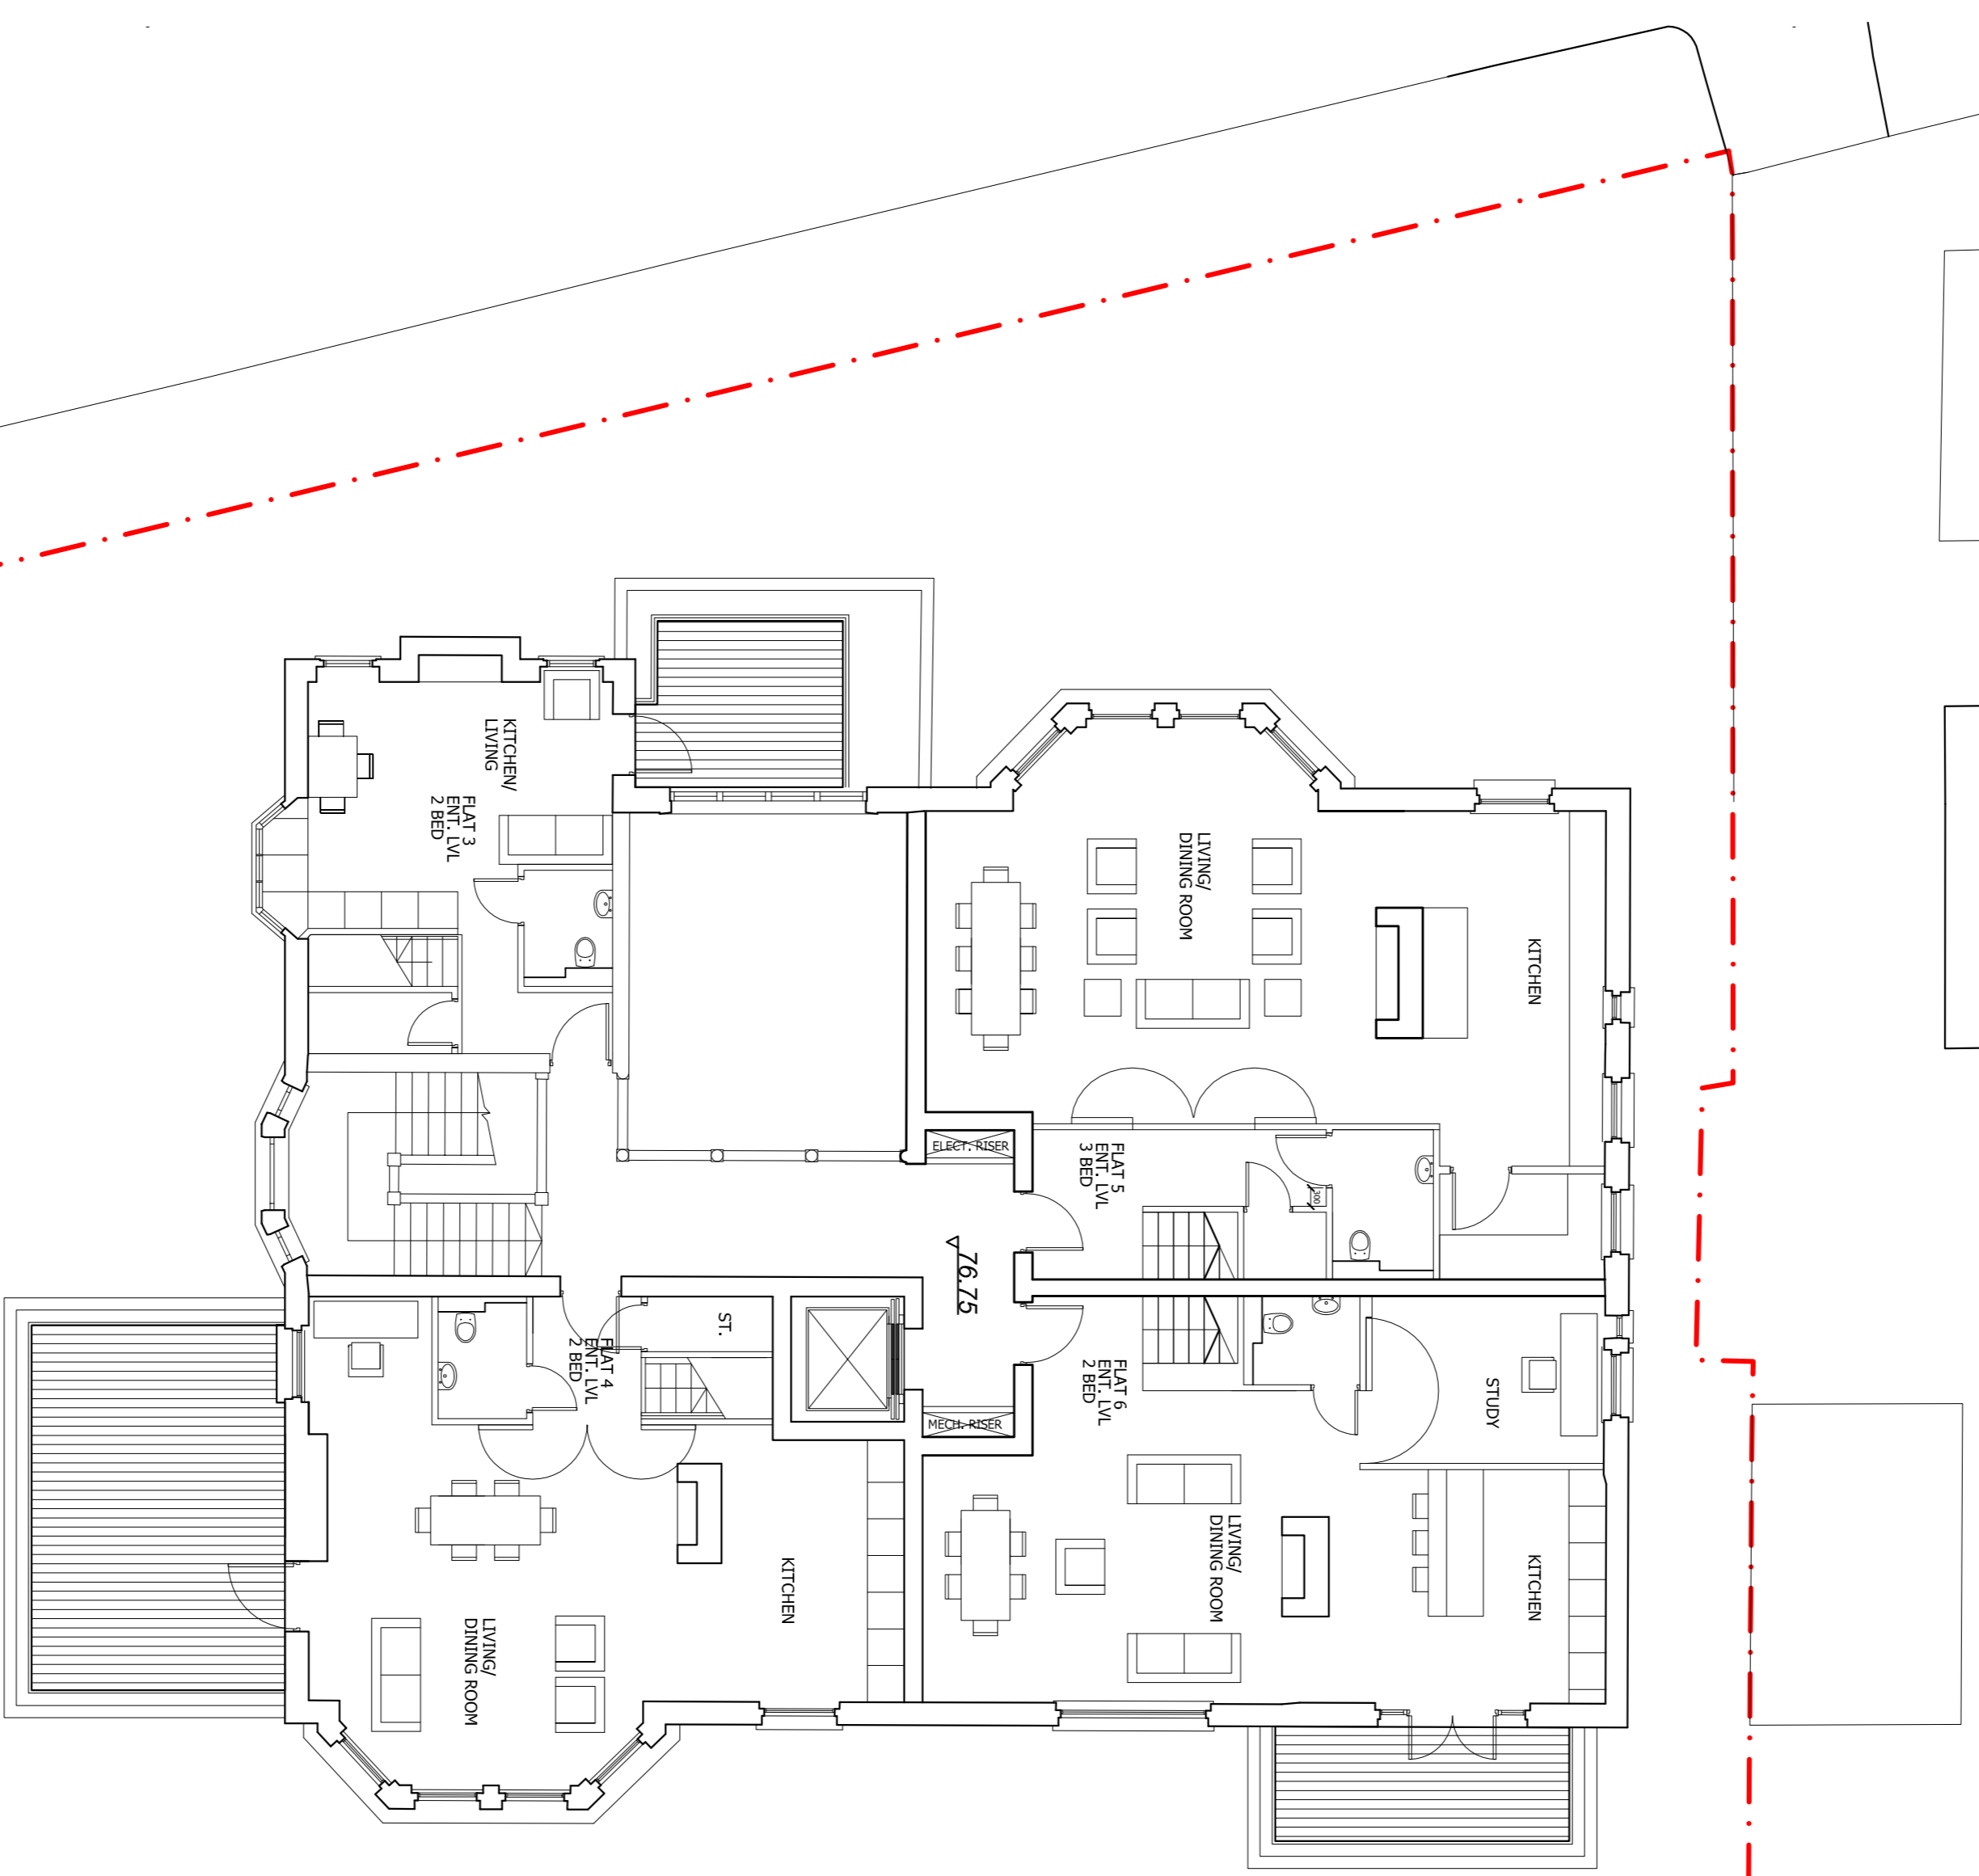



NOTES:
 DO NOT SCALE FROM THIS DRAWING.
 ALL DIMENSIONS TO BE CHECKED ON SITE.
 ALL OMISSIONS AND DISCREPANCIES TO BE
 REPORTED TO THE ARCHITECT IMMEDIATELY.

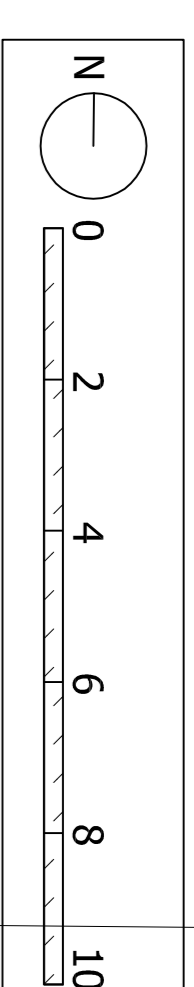

BLOCK 01

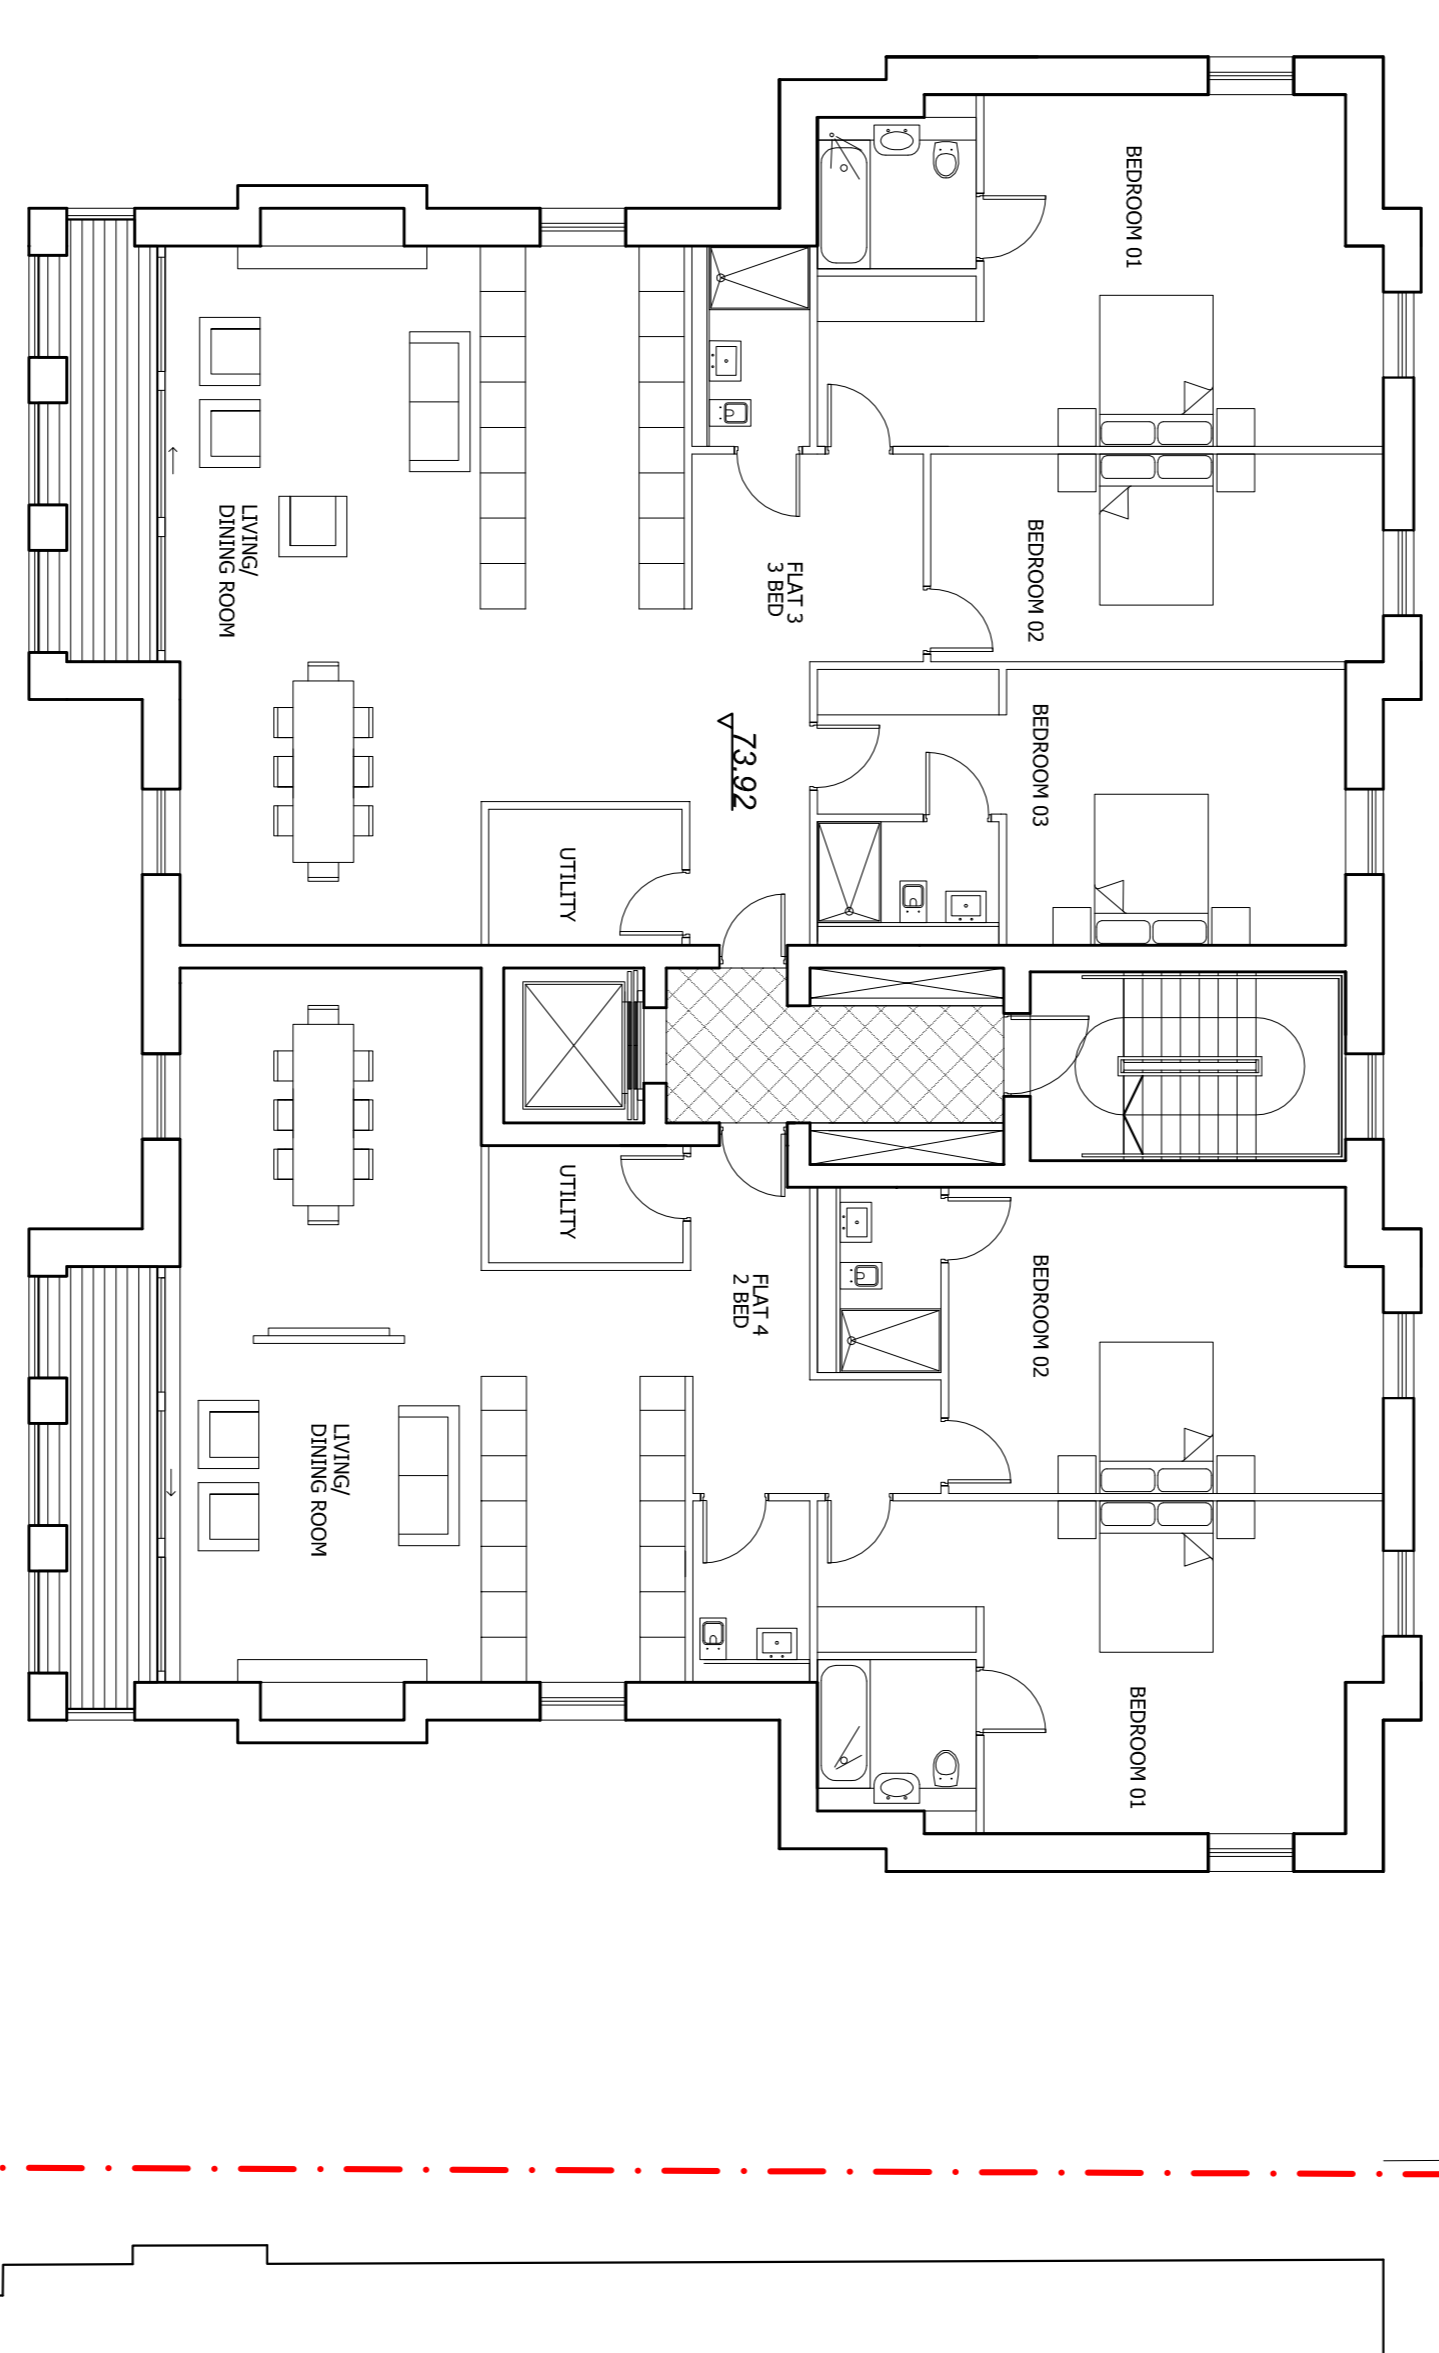

BLOCK 02

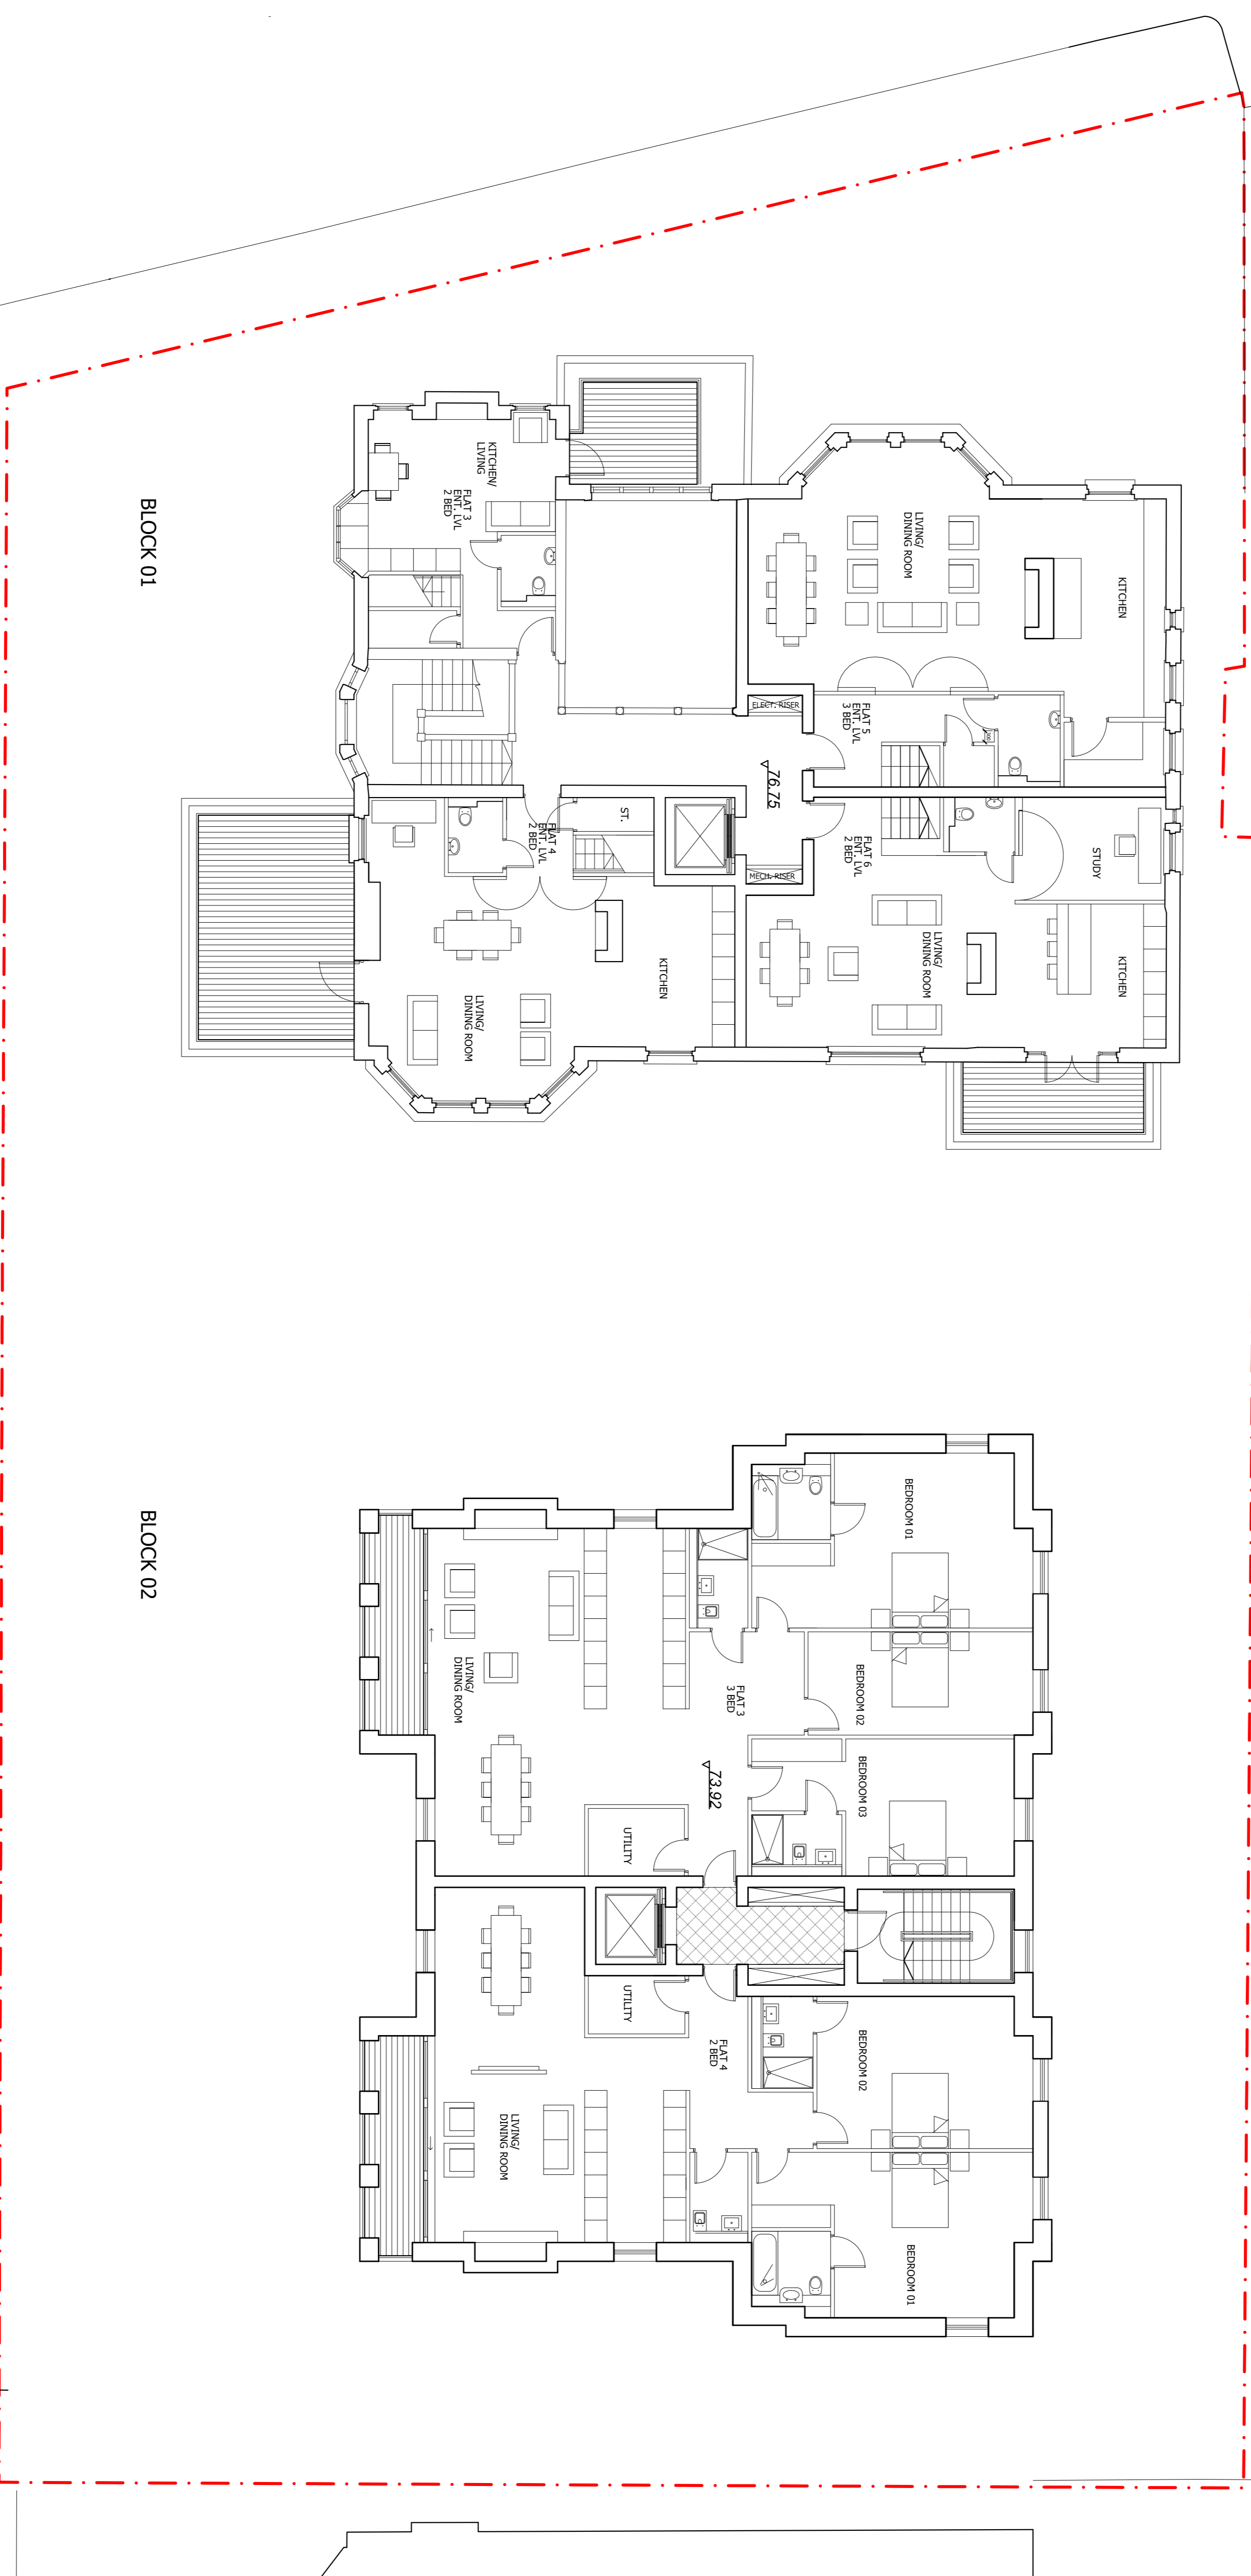

01.08.14	Revision	A
----------	----------	---

Project
 14 Netherhall Gardens
 London
 NW3

Drawing
 First Floor Plan
 As Proposed

Drawn	Date	Scale
-	July 2014	1:1000(A1)
Job number	Drawing number	Revision
11011	P_01_G200_001	A