



NOTES:
 All dimensions and levels to be checked on site by contractor prior ordering materials and preparation of fabrication drawings. This drawing belongs to mdastructures ltd & may not be reproduced without permission.



Proposed Rear Elevation

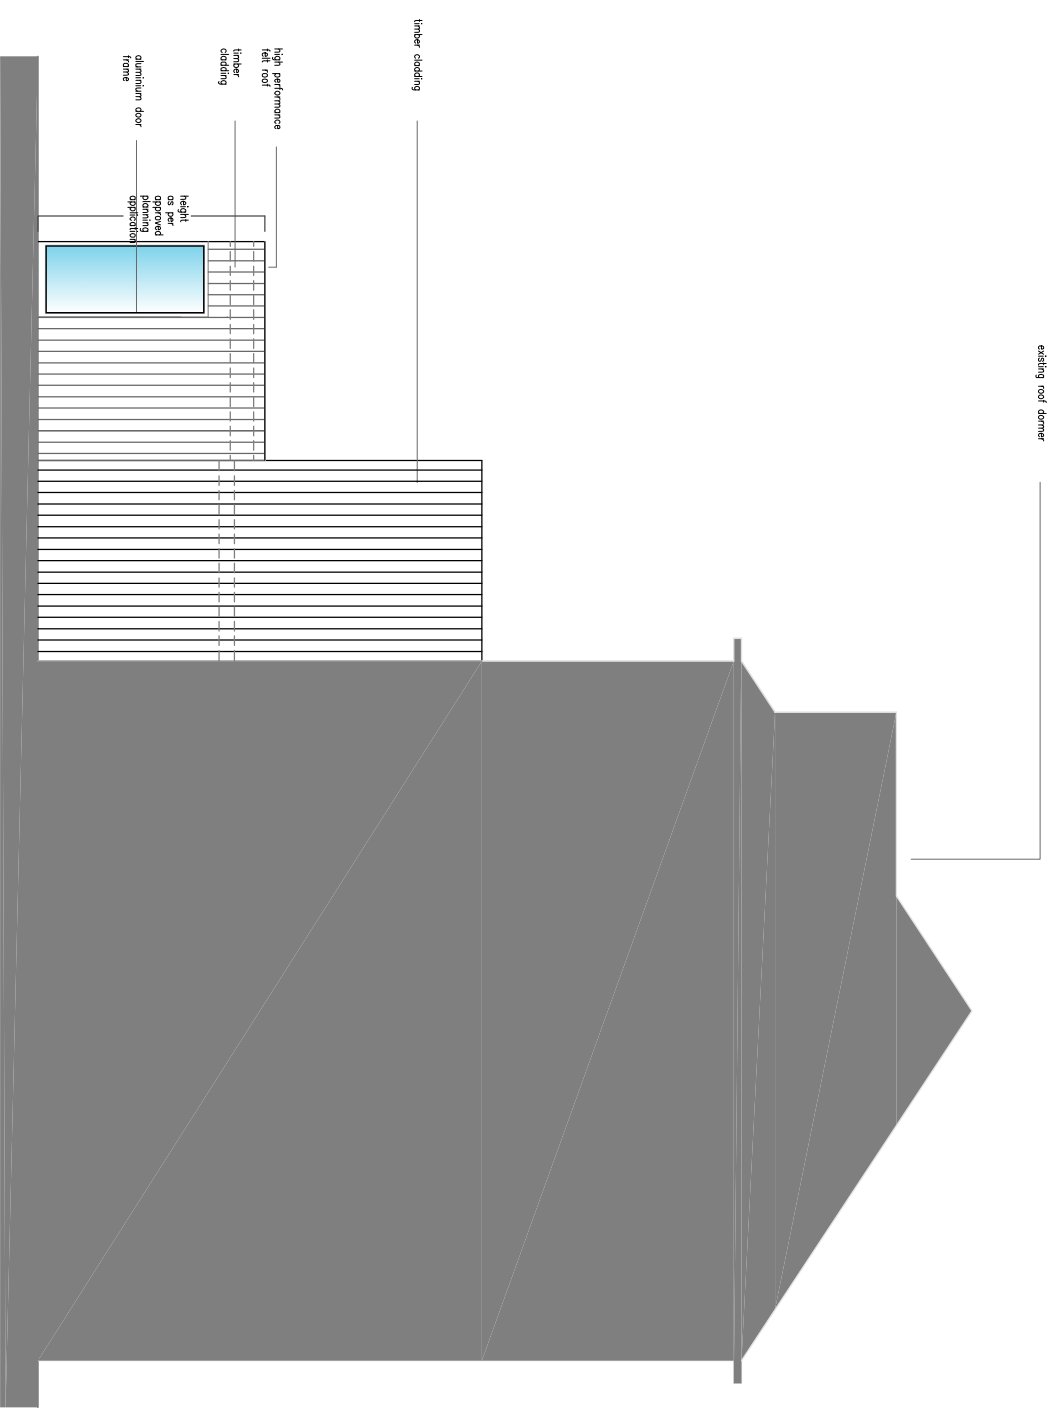

Proposed Side Elevation

 

* all dimensions as approved planning application

B 19/09/14 final issue
 A 12/09/14 amendment to window and facing materials
 Revision Date

Job title
22 Rochester Square
London NW1 95A

Drawing title
Proposed Elevations (option 3)
 Client
Ms Sally Hodgkinson

Studio 1
 21 Bankhurst Road,
 London
 SE6 4XW
 t: 07717006494
 m: info@mdastructures.co.uk
 w: www.mdastructures.co.uk



Drawing no. Date Drawn Scale Rev Checked
422/JUN14/002 20.06.14 SC 1/100@A3 **B**