

Although every effort has been made to confirm type, run and size of drainage it is advisable to check these details against statutory authority records before proceeding with any design.

Although every effort has been made to confirm species of trees shown on this drawing if it is critical to design we do not accept responsibility for any errors and advise consultation with an arboriculturalist.

Rev. Notes: Date

LEGEND

when viewing individual floors please ensure that all layers beginning "C" are turned on & thawed, as well as the relevant floor prefix, e.g. "1*" for first floor

B BASEMENT	B BRICK
G GROUND	P PARTITION
1 FIRST	O OVERHEADS
2 SECOND	R RAMPS/STEPS
3 THIRD	S SERVICES
4 FOURTH	W WINDOWS
5 FIFTH	L LEVELS
6 SIXTH	T TEXT

s : Cili Height	Fit Mark
h : Head Height	
c : Ceiling Height	
b : Beam Height	
sp : Spring Point	
sc : Structural Ceiling	
fc : False Ceiling	
Step Up	
Slope UP	
Stair Cut	
Jamb	
Hinge	
Beam (Exposed)	
Beam (Hidden)	

Section/Elevation line
T 30.10 Detail Levels
+ 30.10 Related to OSBM
(Unless otherwise stated)



16 LEYDEN ROAD STEVENAGE
HERTFORDSHIRE SG1 2BP
TEL 0143 872 8441 gFAX 0143 874 2435
email mail@cs-surveys.co.uk
<http://www.csl-surveys.co.uk>

Project
JOHNSON BUILDING
77 HATTON GARDEN
LONDON E61H 8JS

Title
EXISTING
NORTH SECTION

Client
GREY LONDON


Project No 13814S

Drawing No. 3 of 6 Rev FD

Scale 1:100 @A0 Date JUNE 2014

© COPYRIGHT RESERVED

Do Not Scale From Paper Copies

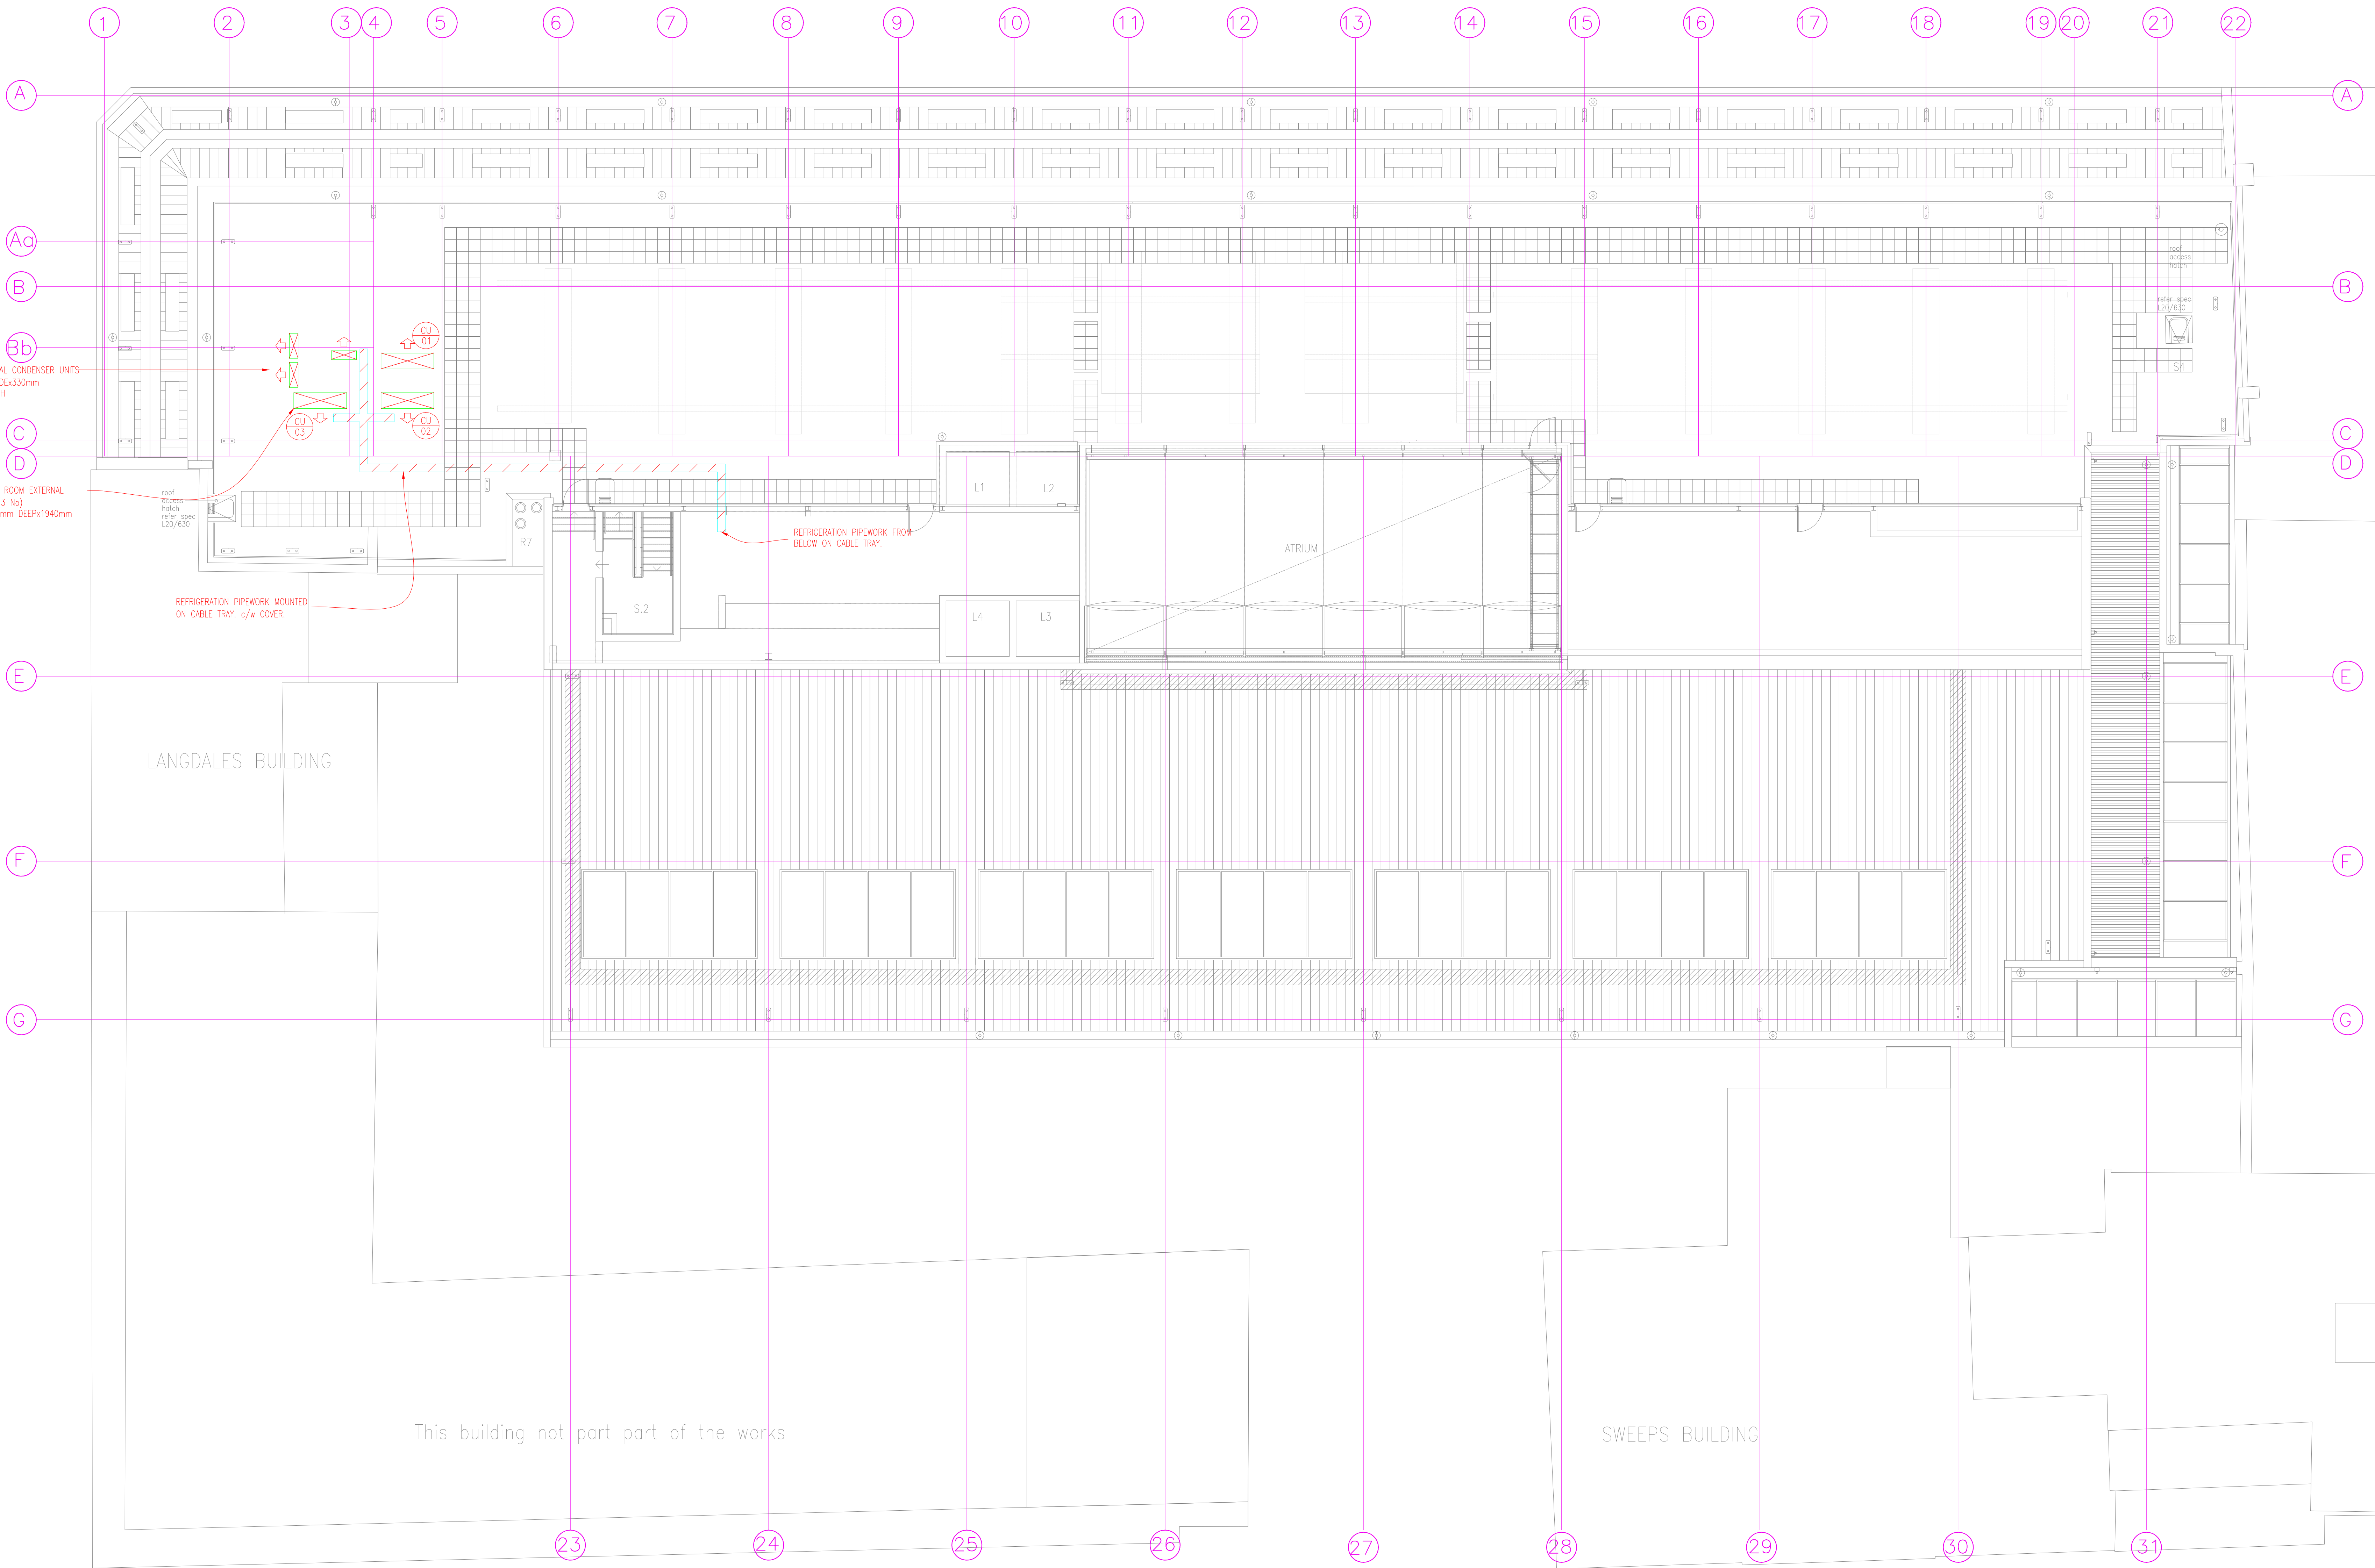

Although every effort has been made to confirm type, run and size of drainage it is advisable to check these details against statutory authority records before proceeding with any design.

Although every effort has been made to confirm species of trees shown on this drawing if it is critical to design we do not accept responsibility for any errors and advise consultation with an arboriculturalist.

Rev. Notes: Date


LEGEND

when viewing individual floors please ensure that all layers beginning "C" are turned on & thawed, as well as the relevant floor prefix, e.g. "1*" for first floor

- | | |
|------------|---------------|
| B BASEMENT | B BRICK |
| G GROUND | P PARTITION |
| 1 FIRST | O OVERHEADS |
| 2 SECOND | R RAMPS/STEPS |
| 3 THIRD | S SERVICES |
| 4 FOURTH | W WINDOWS |
| 5 FIFTH | L LEVELS |
| 6 SIXTH | T TEXT |

- | | |
|-------------------------|----------|
| s : Cill Height | Fit Mark |
| h : Head Height | |
| c : Ceiling Height | |
| b : Beam Height | |
| sp : Spring Point | |
| sc : Structural Ceiling | |
| fc : False Ceiling | |
| Step Up | |
| Slope UP | |
| Stair Cut | |
| Jamb | |
| Hinge | |
| Beam (Exposed) | |
| Beam (Hidden) | |

Section/Elevation line
1 30.10 Detail Levels
+ 30.10 Related to OSBM
(Unless otherwise stated)
+ [30.10] Soffit Levels

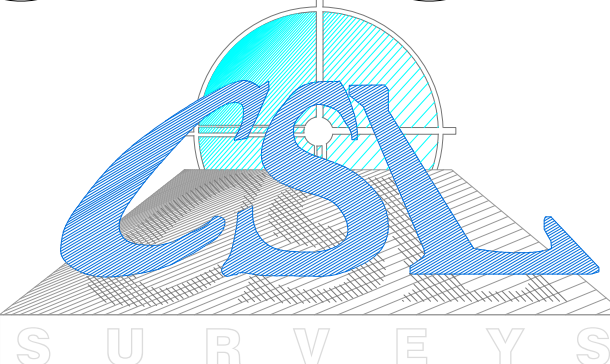

16 LEYDEN ROAD STEVENAGE
HERTFORDSHIRE SG1 2BP
TEL 0143 872 8441 gFAX 0143 874 2435
email mail@csl-surveys.co.uk
http://www.csl-surveys.co.uk

Project
JOHNSON BUILDING
77 HATTON GARDEN
LONDON E61H 8JS

Title
EXISTING
ROOF PLAN

Client
GREY LONDON


Project No 13814S

Drawing No. 6 of 6 Rev F0

Scale 1:100 @A0 Date JUNE 2014

© COPYRIGHT RESERVED

Do Not Scale From Paper Copies

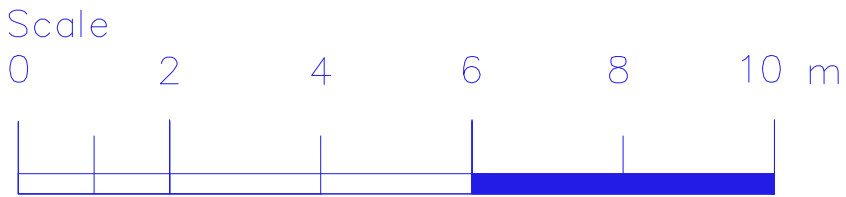

Although every effort has been made to confirm type, run and size of drainage it is advisable to check these details against statutory authority records before proceeding with any design.

Although every effort has been made to confirm species of trees shown on this drawing if it is critical to design we do not accept responsibility for any errors and advise consultation with an arboriculturalist.

Rev. Notes: Date

LEGEND

when viewing individual floors please ensure that all layers beginning "C" are turned on & thawed, as well as the relevant floor prefix, e.g. "1*" for first floor

B BASEMENT	B BRICK
G GROUND	P PARTITION
1 FIRST	O OVERHEADS
2 SECOND	R RAMPS/STEPS
3 THIRD	S SERVICES
4 FOURTH	W WINDOWS
5 FIFTH	L LEVELS
6 SIXTH	T TEXT

s :	CLI Height	Fit Mark
h :	Head Height	
c :	Ceiling Height	
b :	Beam Height	
sp :	Spring Point	
sc :	Structural Ceiling	
fc :	False Ceiling	
—	Step Up	
—	Slope UP	
—	Stair Cut	
—	Jamb	
—	Hinge	
—	Beam (Exposed)	
—	Beam (Hidden)	

Section/Elevation line
T 30.10 Detail Levels
+ 30.10 Related to OSBM
(Unless otherwise stated)



16 LEYDEN ROAD STEVENAGE
HERTFORDSHIRE SG1 2BP
TEL 0143 872 8446 FAX 0143 874 2435
email: info@csl-surveys.co.uk
<http://www.csl-surveys.co.uk>

Project
JOHNSON BUILDING
77 HATTON GARDEN
LONDON EC1H 9JS

Title
EXISTING COURTYARD
ELEVATION

Client
GREY LONDON

Project No 138145

Drawing No. 1 of 6 Rev F0

Scale 1:100 @A0 Date JUNE 2014

© COPYRIGHT RESERVED

Do Not Scale From Paper Copies

5th FLOOR COMMS ROOM EXTERNAL
CONDENSER UNIT (3 No)
1843mm WIDEx855mm DEEPx1940mm
HIGH
WEIGHT:520kg

LAN ROOM EXTERNAL CONDENSER UNITS
(4 No) 950mm WIDEx330mm
DEEPx1350mm HIGH
WEIGHT: 121kg

EXTERNAL CONDENSER UNITS (1 No)
800mm WIDEx300mm DEEPx650mm HIGH
WEIGHT: 42kg



Although every effort has been made to confirm type, run and size of drainage it is advisable to check these details against statutory authority records before proceeding with any design.

Although every effort has been made to confirm species of trees shown on this drawing if it is critical to design we do not accept responsibility for any errors and advise consultation with an arboriculturalist.

A Rev. CON/3 & CON/3a annotated 17/09/2014
Notes: Date

LEGEND

when viewing individual floors please ensure that all layers beginning 'C' are turned on & layered, as well as the relevant floor prefix, e.g. '1*' for first floor

- | | |
|------------|---------------|
| B BASEMENT | B BRICK |
| G GROUND | P PARTITION |
| 1 FIRST | O OVERHEADS |
| 2 SECOND | R RAMPS/STEPS |
| 3 THIRD | S SERVICES |
| 4 FOURTH | W WINDOWS |
| 5 FIFTH | L LEVELS |
| 6 SIXTH | T TEXT |

- | | |
|-------------------------|----------|
| s : Cill Height | Fit Mark |
| h : Head Height | |
| c : Ceiling Height | |
| b : Beam Height | |
| sp : Spring Point | |
| sc : Structural Ceiling | |
| fc : False Ceiling | |
| Step Up | |
| Slope UP | |
| Stair Cut | |
| Jamb | |
| Hinge | |
| Beam (Exposed) | |
| Beam (Hidden) | |

Section/Elevation line

T 30.10
+ 30.10 Detail Levels
Related to OSBM
(Unless otherwise stated)



16 LEYDEN ROAD STEVENAGE
HERTFORDSHIRE SG1 2BP
TEL 0143 872 8445 FAX 0143 874 2435
email mail@cs-surveys.co.uk
http://www.cs-surveys.co.uk

Project
JOHNSON BUILDING
77 HATTON GARDEN
LONDON EC1N 8JS

Title
PROPOSED
WEST COURTYARD
ELEVATION


Client
GREY LONDON


Project No 138145

Drawing No. 2 of 6 Rev A

Scale 1:100 @A0 Date JUNE 2014

© COPYRIGHT RESERVED
Do Not Scale From Paper Copies

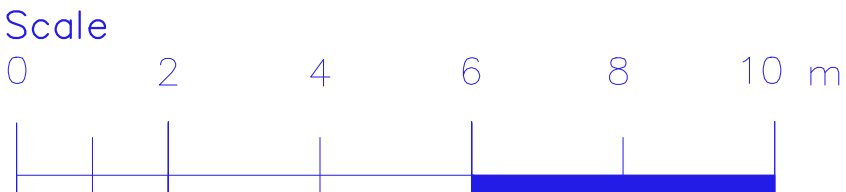

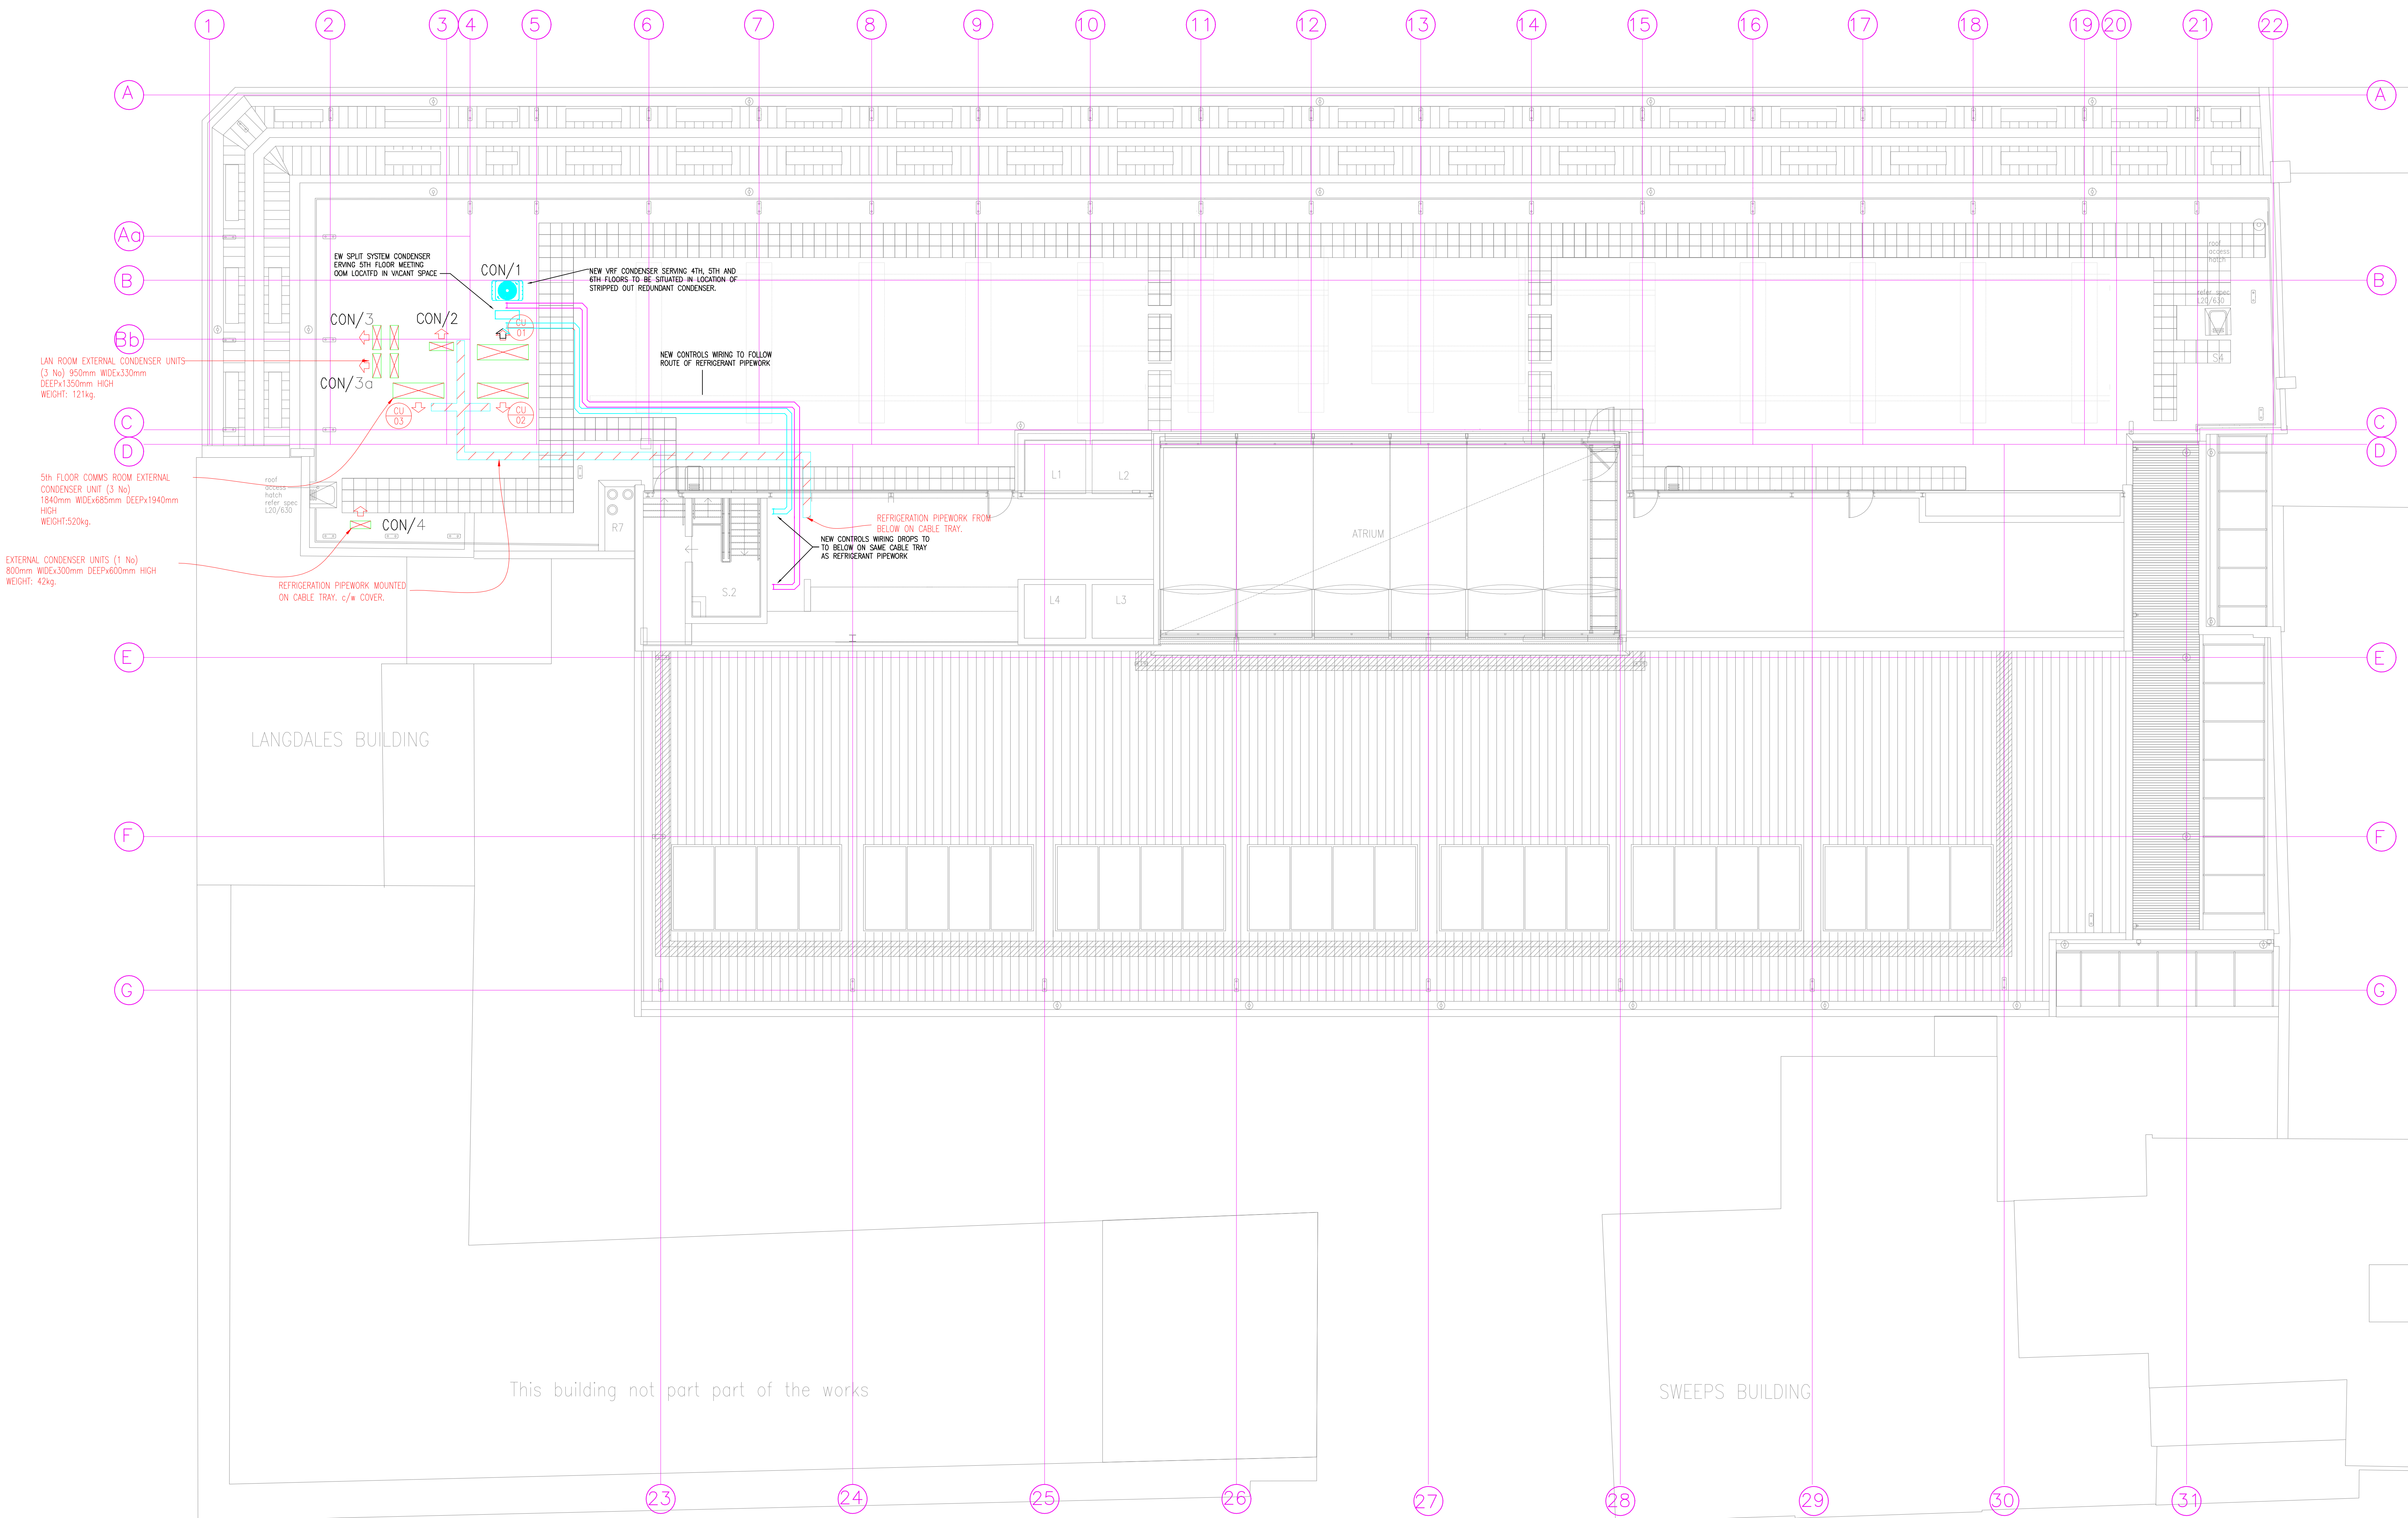

Although every effort has been made to confirm type, run and size of drainage it is advisable to check these details against statutory authority records before proceeding with any design.

Although every effort has been made to confirm species of trees shown on this drawing if it is critical to design we do not accept responsibility for any errors and advise consultation with an arboriculturalist.

Rev.	CON/3 & CON/3a annotated	Notes	17/09/2014	Date
------	--------------------------	-------	------------	------

LEGEND

when viewing individual floors please ensure that all layers beginning 'C' are turned on & threaded, as well as the relevant floor prefix, e.g. '1*' for first floor

B BASEMENT	B BRICK
G GROUND	P PARTITION
1 FIRST	O OVERHEADS
2 SECOND	R RAMPS/STEPS
3 THIRD	S SERVICES
4 FOURTH	W WINDOWS
5 FIFTH	L LEVELS
6 SIXTH	T TEXT

s : Cill Height	Fit Mark
h : Head Height	
c : Ceiling Height	
b : Beam Height	
sp : Spring Point	
sc : Structural Ceiling	
fc : False Ceiling	
Step Up	
Slope Up	
Stair Cut	
Jamb	
Hinge	
Beam (Exposed)	
Beam (Hidden)	

Section/Elevation line	
T 30.10	
+ 30.10	Detail Levels
	Related to OSBM
	(Unless otherwise stated)
	Soffit Levels +[30.10]



Project JOHNSON BUILDING
77 HATTON GARDEN
LONDON EC1N 6JS

Title PROPOSED
ROOF PLAN

Client

GREY LONDON



Project No 138145

Drawing No. 6 of 6 Rev A

Scale 1:100 @A0 Date JUNE 2014

© COPYRIGHT RESERVED

Do Not Scale From Paper Copies

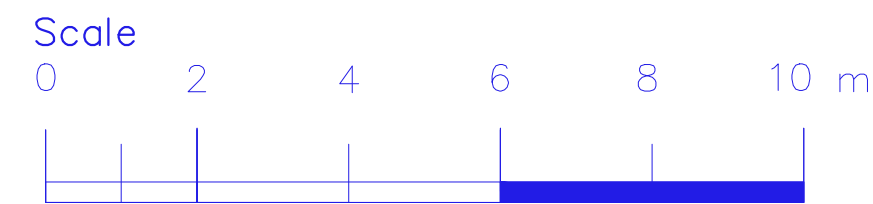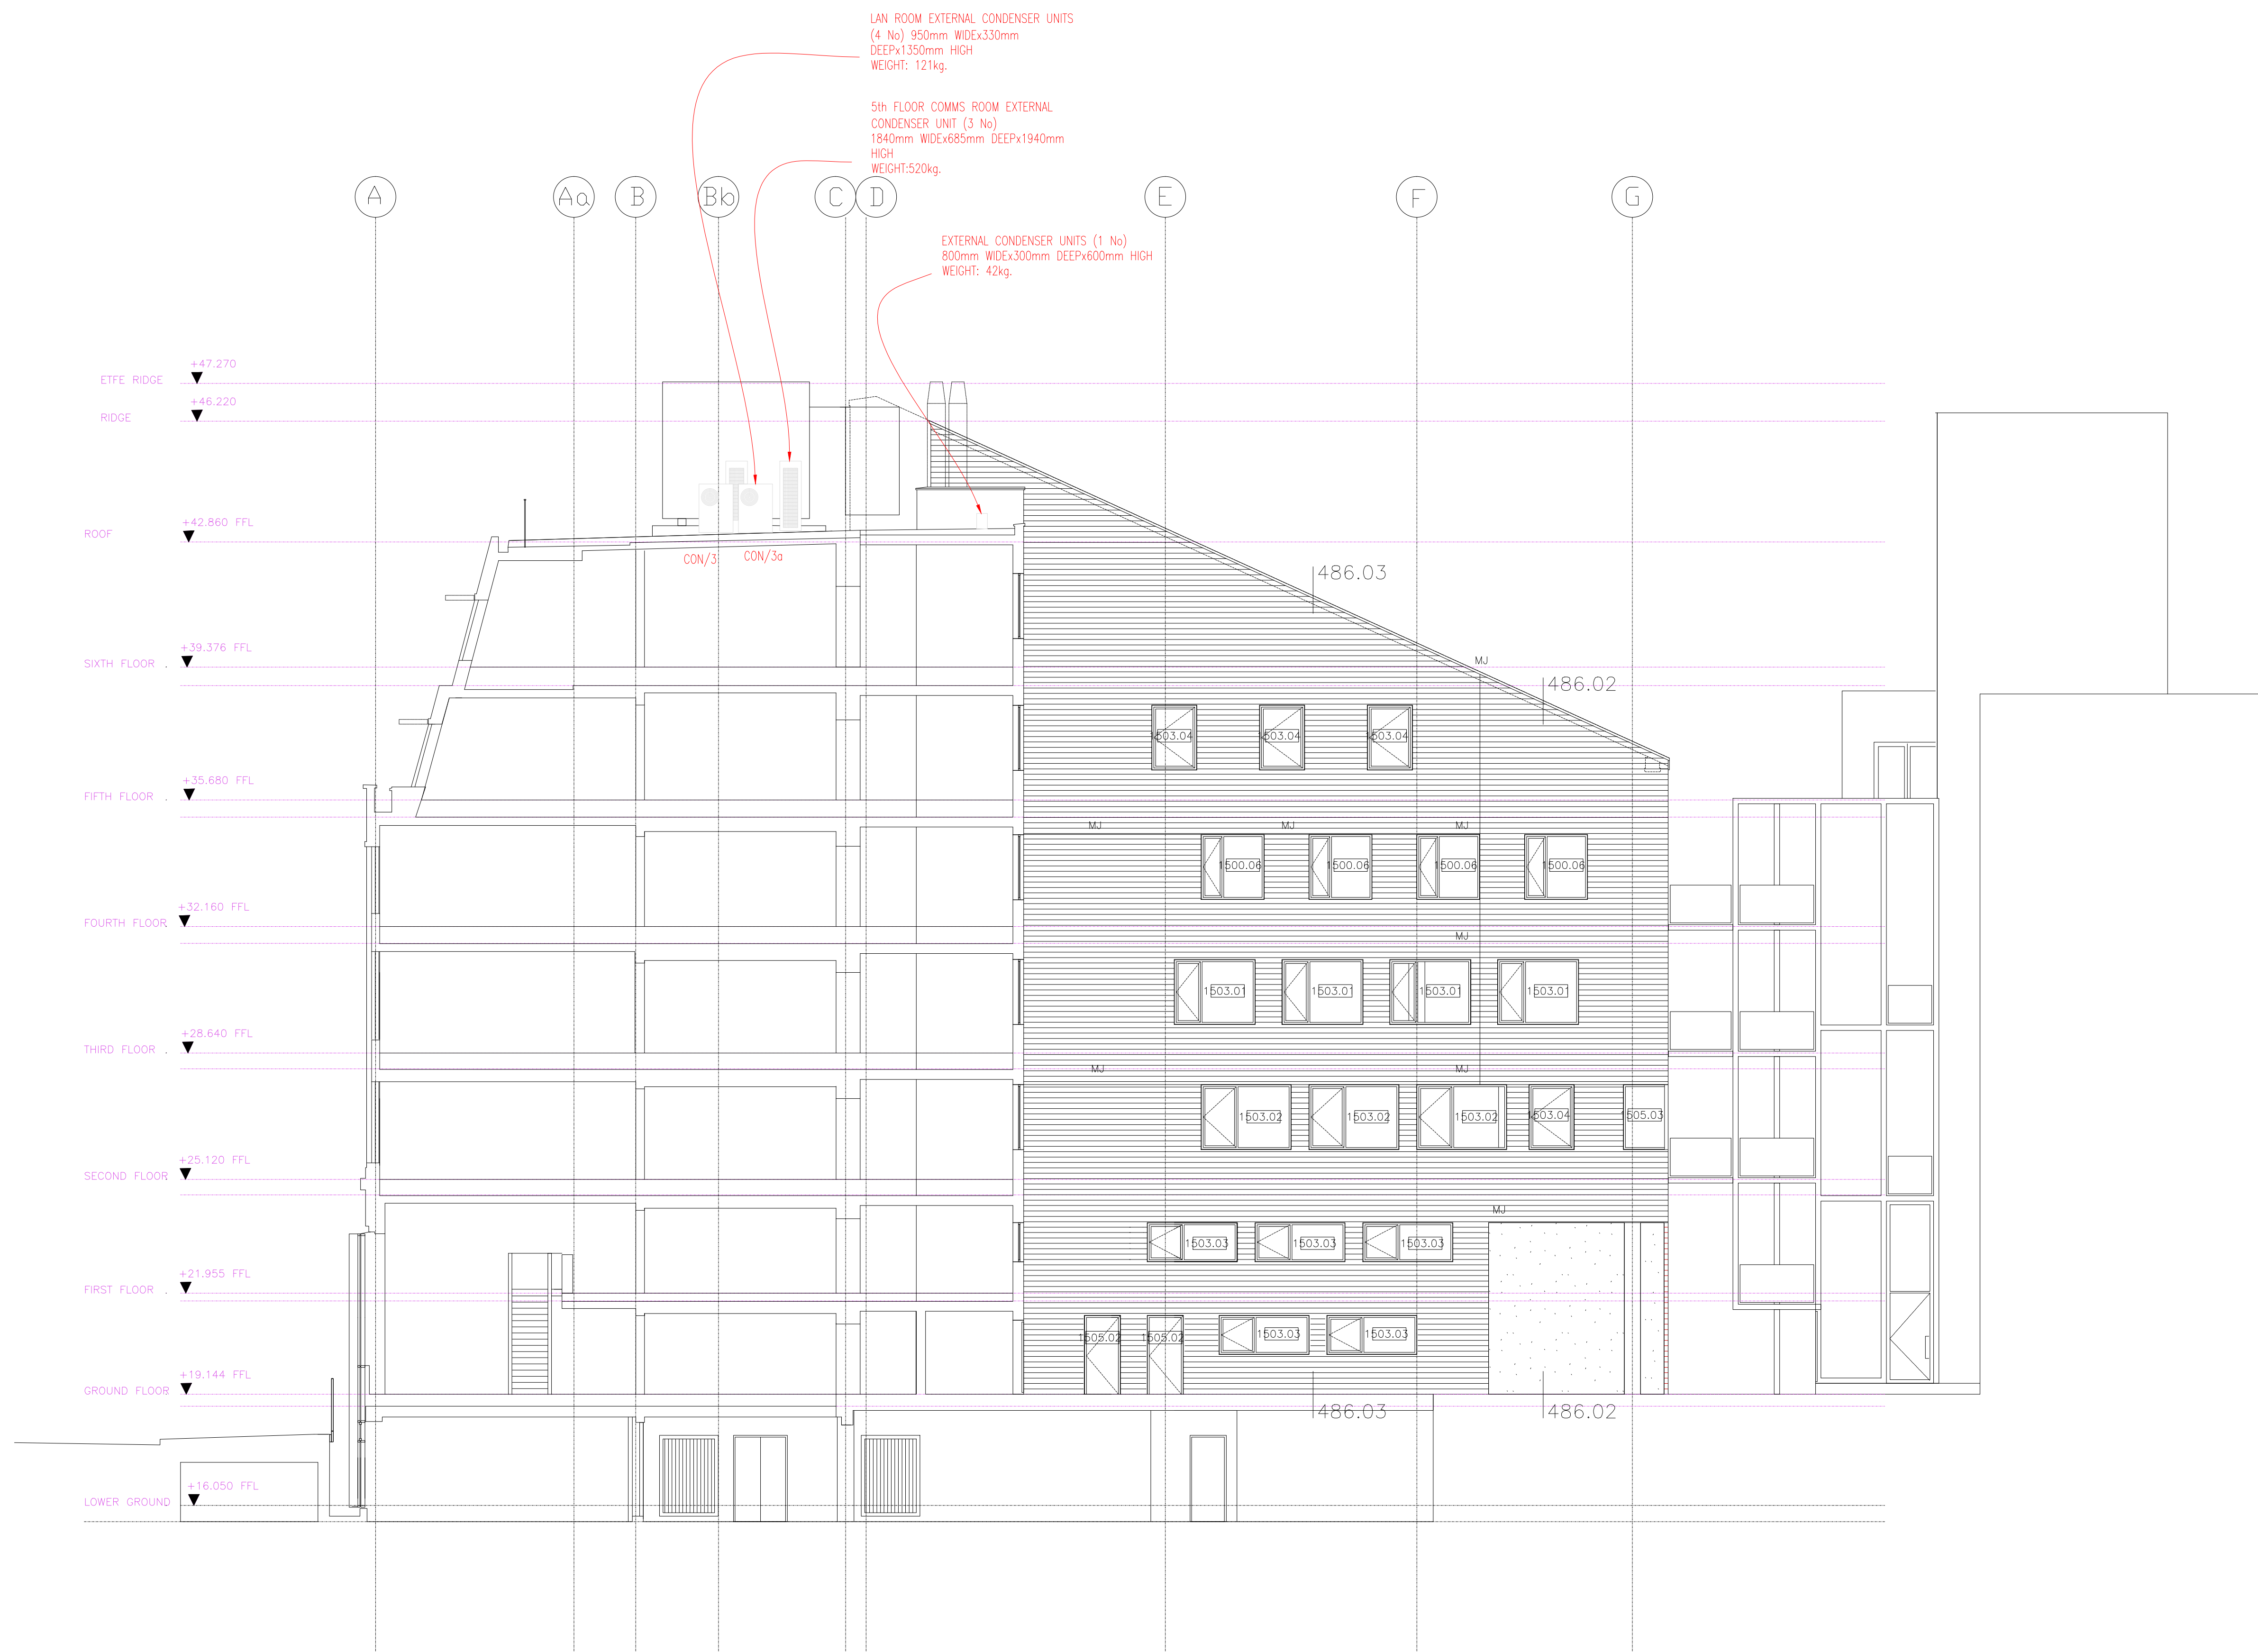

Although every effort has been made to confirm type, run and size of drainage it is advisable to check these details against statutory authority records before proceeding with any design.

Although every effort has been made to confirm species of trees shown on this drawing if it is critical to design we do not accept responsibility for any errors and advise consultation with an arboriculturalist.

Rev. A Notes: CON/3 & CON/3a annotated Date: 17/09/2014

LEGEND

when viewing individual floors please ensure that all layers beginning 'C' are turned on & thawed, as well as the relevant floor prefix, e.g. '1*' for first floor

B BASEMENT
G GROUND
1 FIRST
2 SECOND
3 THIRD
4 FOURTH
5 FIFTH
6 SIXTH

B BRICK
P PARTITION
O OVERHEADS
R RAMPS/STEPS
S SERVICES
W WINDOWS
L LEVELS
T TEXT

s : Cill Height
h : Head Height
c : Ceiling Height
b : Beam Height
sp : Spring Point
sc : Structural Ceiling
fc : False Ceiling
Step Up
Slope UP
Stair Cut
Jamb
Hinge
Beam (Exposed)
Beam (Hidden)

Fit Mark

Section/Elevation line

T 30.10
+ 30.10
Detail Levels
+ [30.10] Soffit Levels
Related to OSBM
(Unless otherwise stated)



16 LEYDEN ROAD
HERTFORDSHIRE
TEL 01438 872 8441 or FAX 01438 874 2435
email mail@csl-surveys.co.uk
a

STEVENAGE
SG1 2BP
a

Project
JOHNSON BUILDING
77 HATTON GARDEN
LONDON EC1N 6JS

Title
PROPOSED
NORTH SECTION

Client
GREY LONDON

Project No 138145

Drawing No. 4 of 6 Rev A

Scale 1:100 @A0 Date JUNE 2014

© COPYRIGHT RESERVED

Do Not Scale From Paper Copies