


01 **PROPOSED FRONT ELEVATION**  
Scale: 1:50



02 **PROPOSED REAR ELEVATION**  
Scale: 1:50

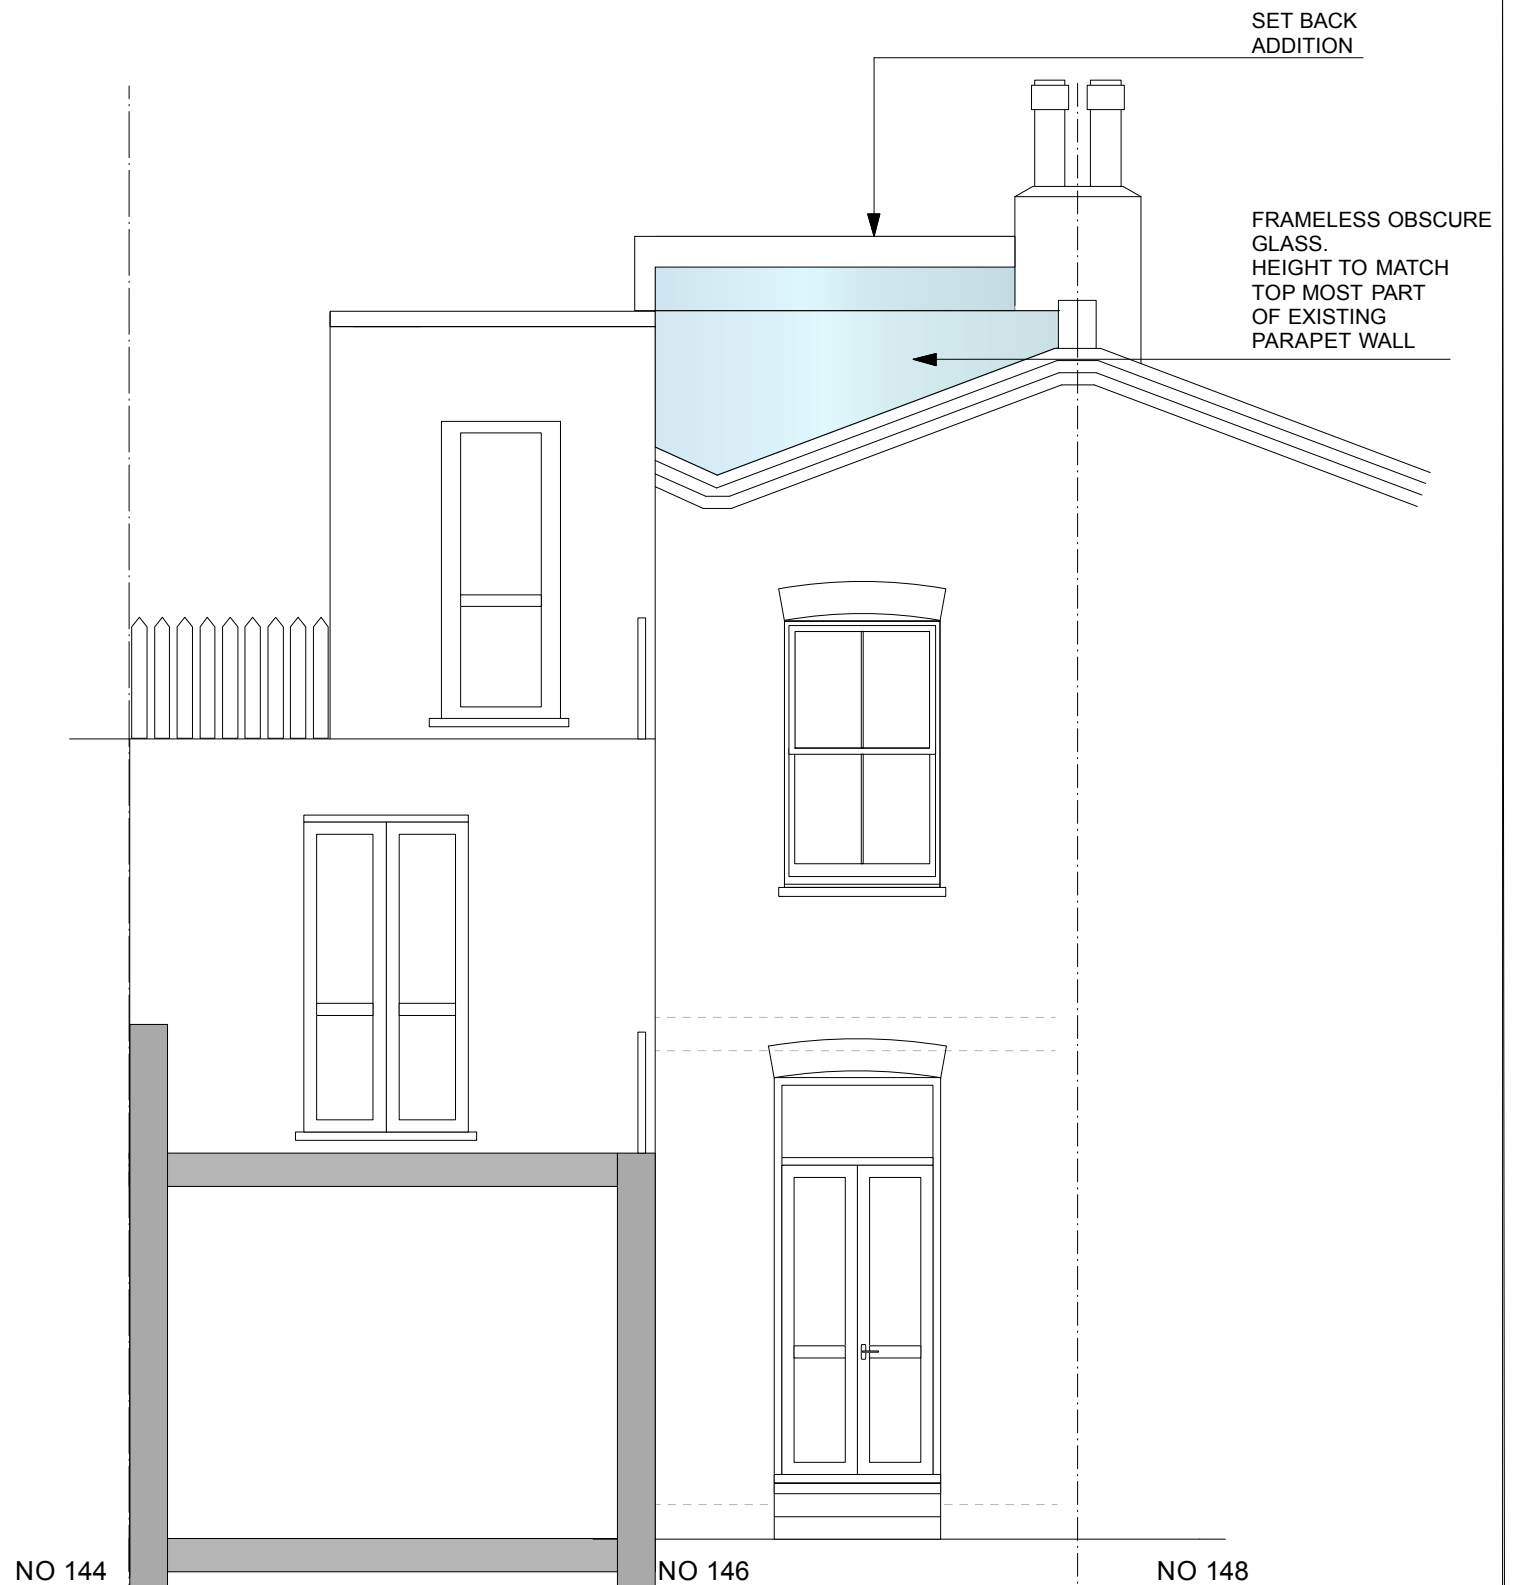

MANEESHA SONAWANE, STUDIO B ARCHITECTS, 53 PRIORY ROAD, LONDON NW6 3NE TEL: 07961 315703, EMAIL: maneeshax@yahoo.co.uk			
PROJECT:	146 GRAFTON ROAD, LONDON NW5 4BA	DRAWING:	PROP'D FRONT & REAR ELEVATION
CLIENT:	MR & MRS OUDINE	DATE:	SEPTEMBER 2014
		DRAWING NO.:	16 GA 04
		SCALE:	1:50 @ A3
		REVISION:	
		DATE OF REVISION:	