


26 KILBURN PLACE

Accommodation Schedule
Summary

	Studio	1 Bed	2 Bed
Gnd	2No		
1st	4No	2No	1No
2nd	5No	3No	
3rd	5No	3No	
4th	5No	1No	1No
Total	21	9	2
Total	32 Apartments		

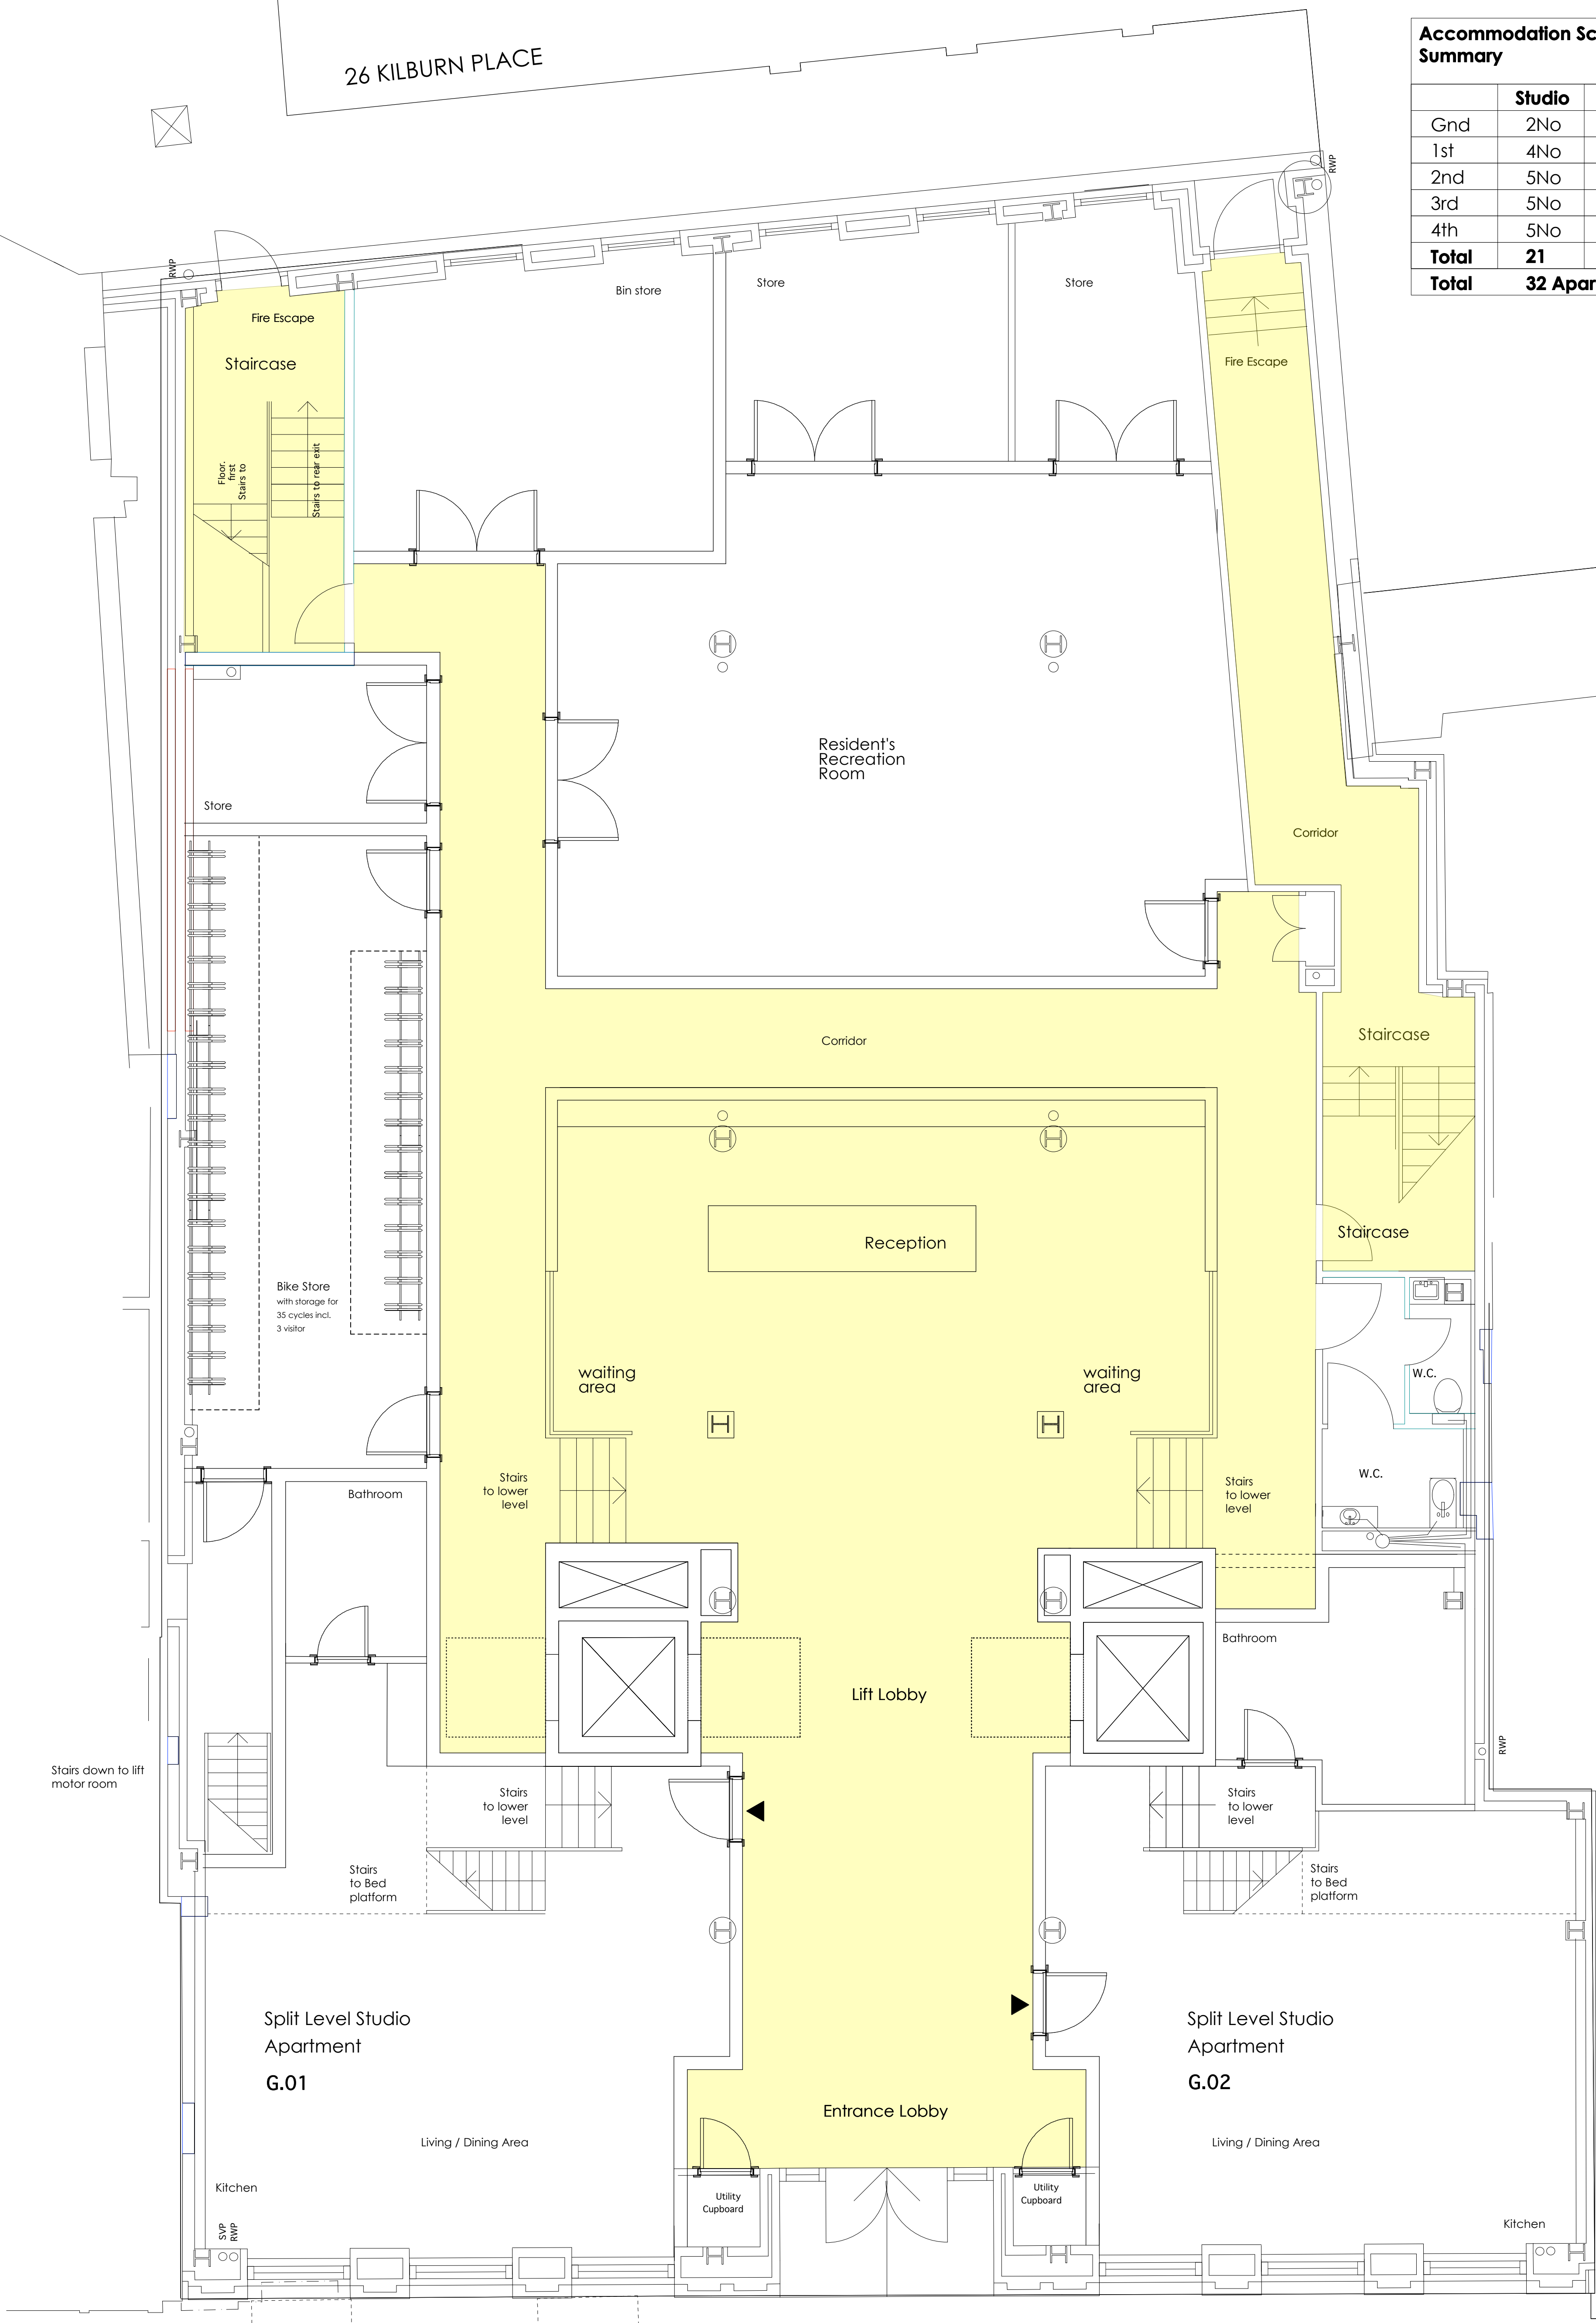

PROPOSED GROUND FLOOR PLAN

PLANNING ISSUE

AP (a.)
alan power (ARCHITECTS.)
Alan Power Architects Ltd
13 Neatham Road London, W11 2BP
Tel: 020 7228 9175 Fax: 020 7221 4172

DRAWING
Proposed Ground Floor Plan
258-262 BELSIZE RD LONDON NW6 4BT
CLIENT
EMPIRE COMMUNICATIONS LTD

A1 1:50 @ A1
1:100 @ A3
DRWG. N°.
Rev. 532/10
Scale 1:100 @ A3
1:50 @ A1
Date May 2014
Drawn

DO NOT SCALE FROM THIS DRAWING. ALL DIMENSIONS TO BE CHECKED ON SITE AND DISCREPANCIES REPORTED TO ARCHITECT