
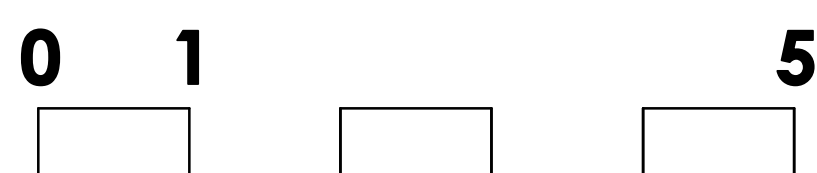


26 KILBURN PLACE


Accommodation Schedule

Studio Apartments - 4No
1 Bed Apartments - 2No
2 Bed Apartments - 1No

Total 7No Units

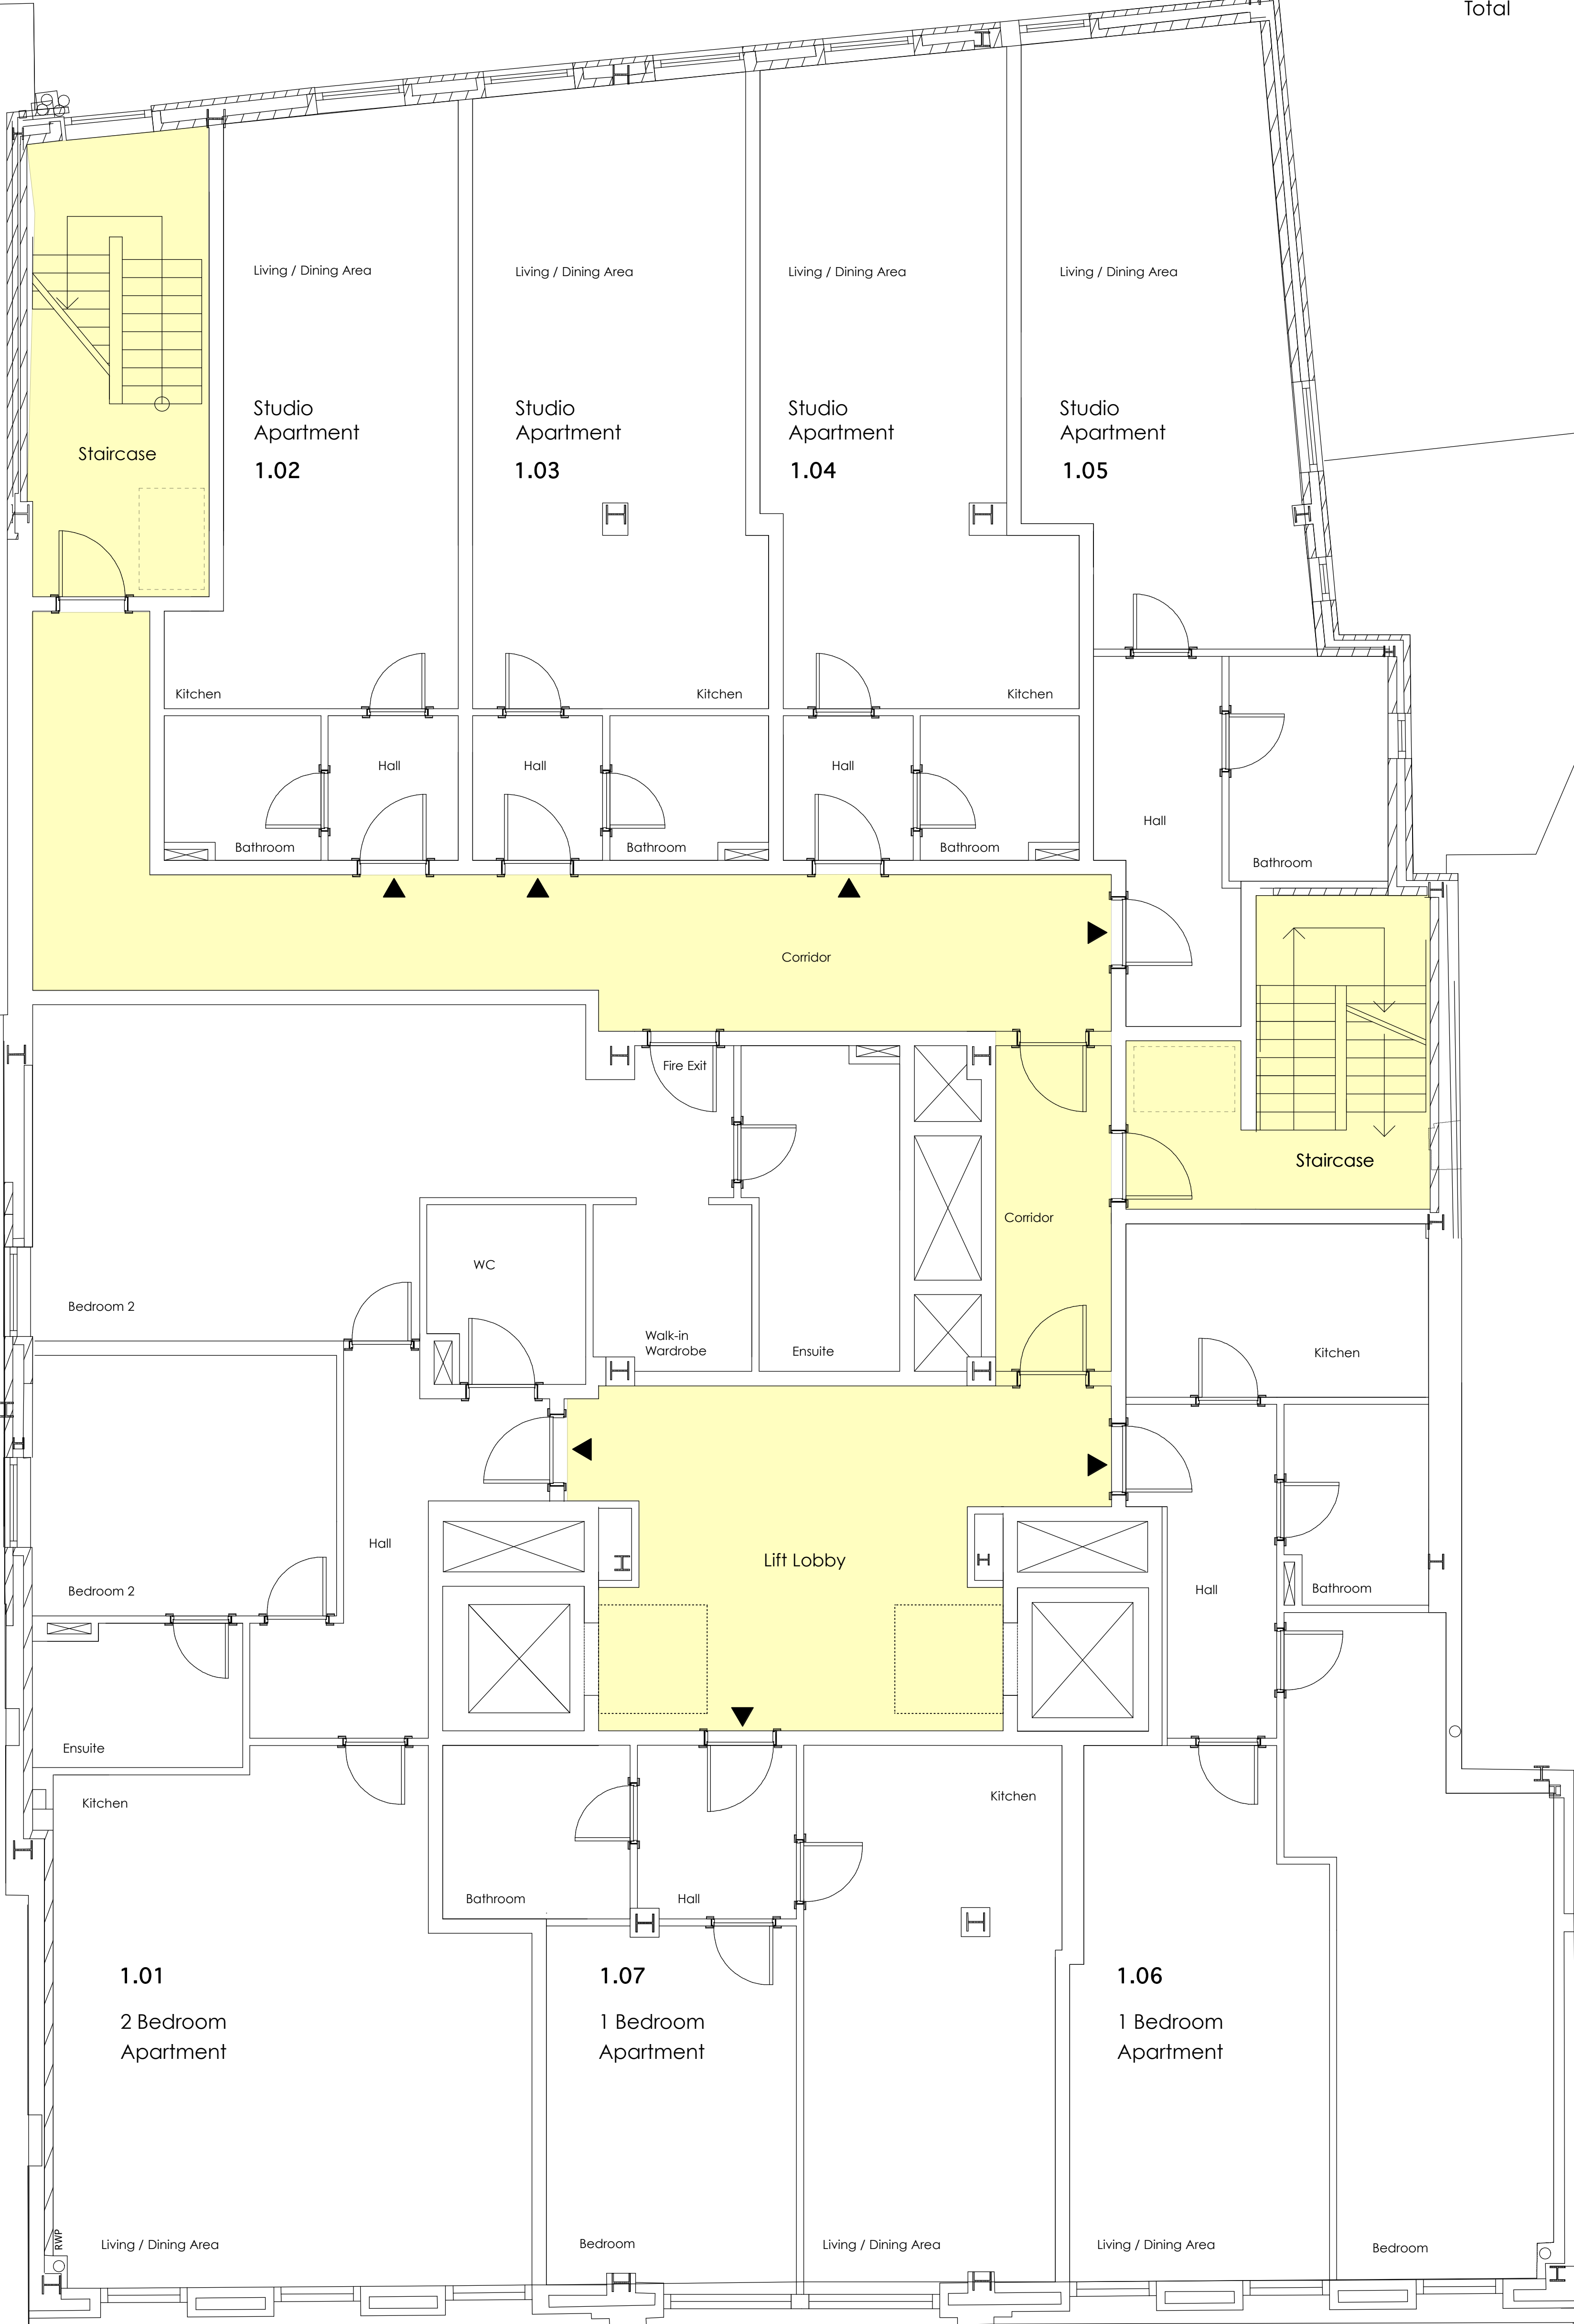

PROPOSED FIRST FLOOR PLAN

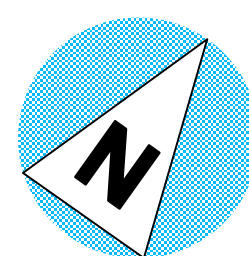

PLANNING ISSUE

AP (a.) alan power (ARCHITECTS.) <small>Alan Power Architects Ltd 13 Neatham Road London, W11 2RP Tel: 020 7229 9375 Fax: 020 7221 4172</small>	DRAWING PROPOSED 1st FLOOR PLAN	DRWG. N°. 532/11
	PROJECT 258-262 BELSIZE RD LONDON NW6 4BT	Rev. 1:100 @ A3
	CLIENT EMPIRE COMMUNICATIONS LTD	Scale 1:50 @ A1
		Date May 2014

A1 1:50 @ A1
1:100 @ A3

DO NOT SCALE FROM THIS DRAWING. ALL DIMENSIONS TO BE CHECKED ON SITE AND DISCREPANCIES REPORTED TO ARCHITECT