


NOTE:-
POCKET TO BE LEFT IN GROUND
FLOOR SLAB FOR ERECTION OF
STEELWORK, FINAL SIZE OF POCKET
TO BE AGREED WITH STEELWORK
CONTRACTOR.

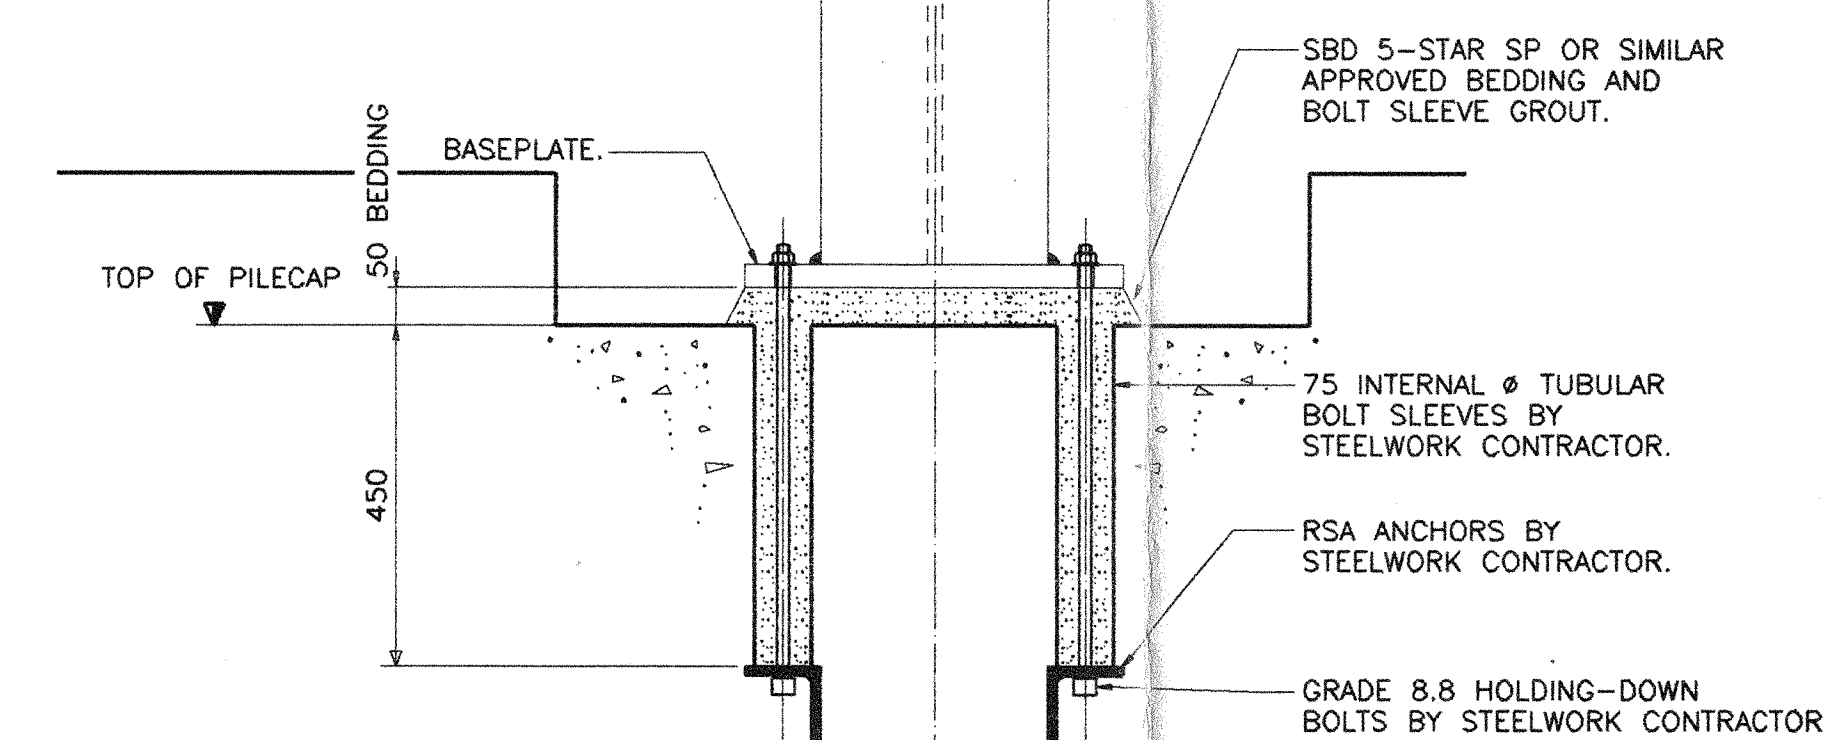

TYPICAL HOLDING DOWN-BOLT DETAIL

NOTE:-
DETAILS OF HOLDING-DOWN BOLT &
ANCHOR INSTALLATIONS TO BE AGREED
WITH STEELWORK CONTRACTOR.

[illegible]

258-262 BELSIZE ROAD
LONDON N.W.6.

Client:	CASTLE TRADING LIMITED
---------	------------------------

FOUNDATION PLAN

RT James & Partners
Consulting Engineers

© Tel 071-828 7733
Fax 071-828 4148

RTJ

Dn A.P	Date 30/11/93	Drawing Number 17134 / 16	Rev F
Chkd APB	Scale 1:50		