

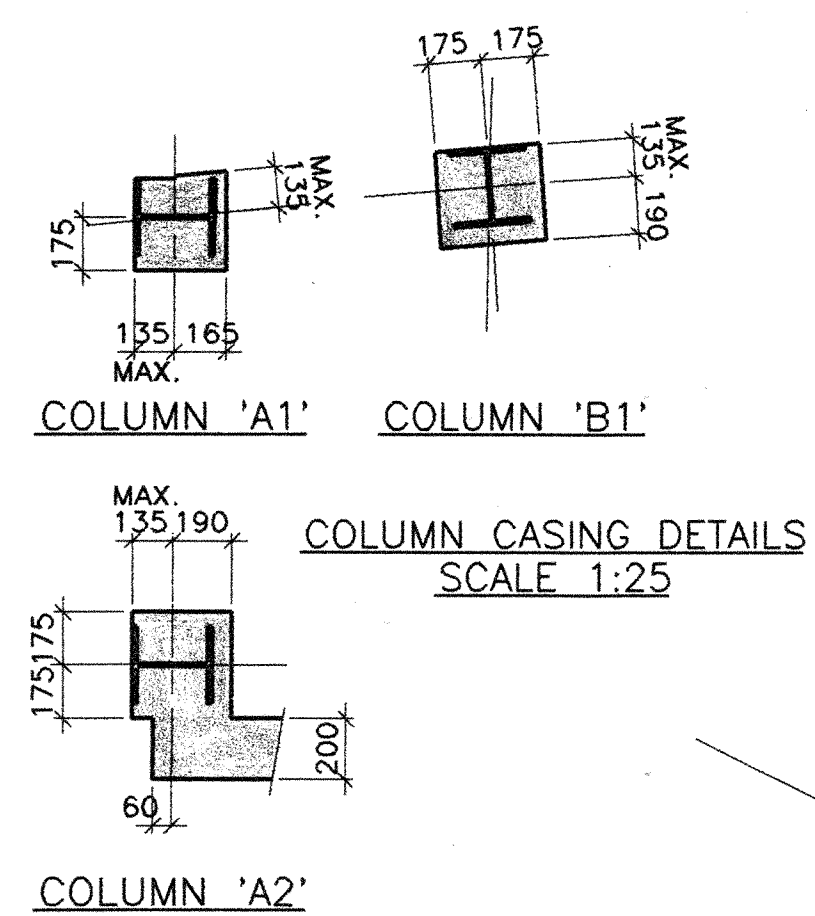
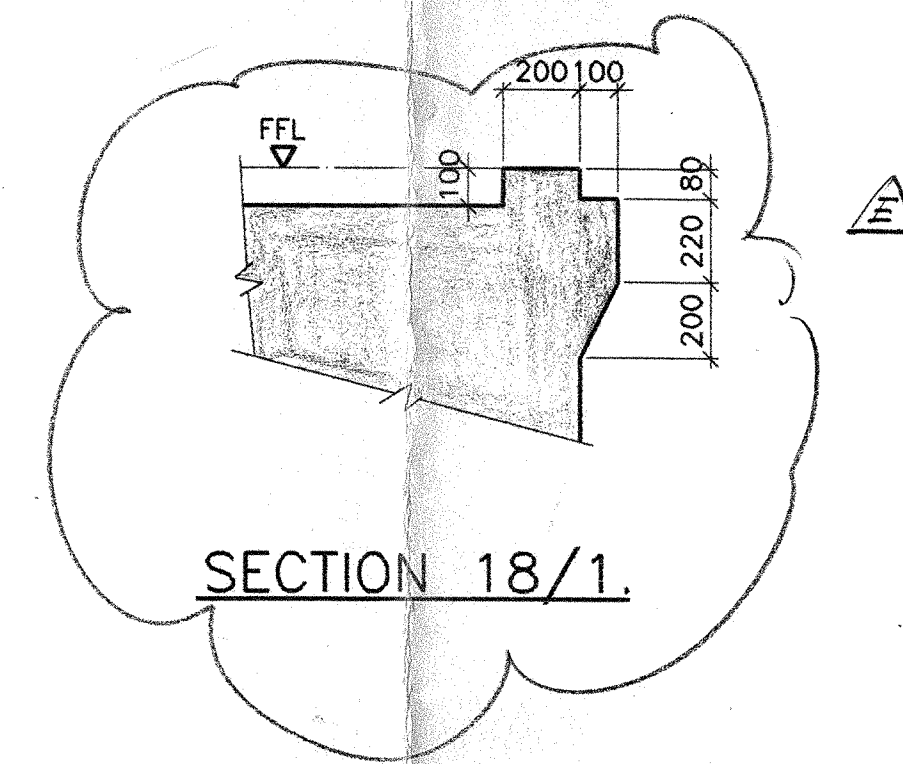
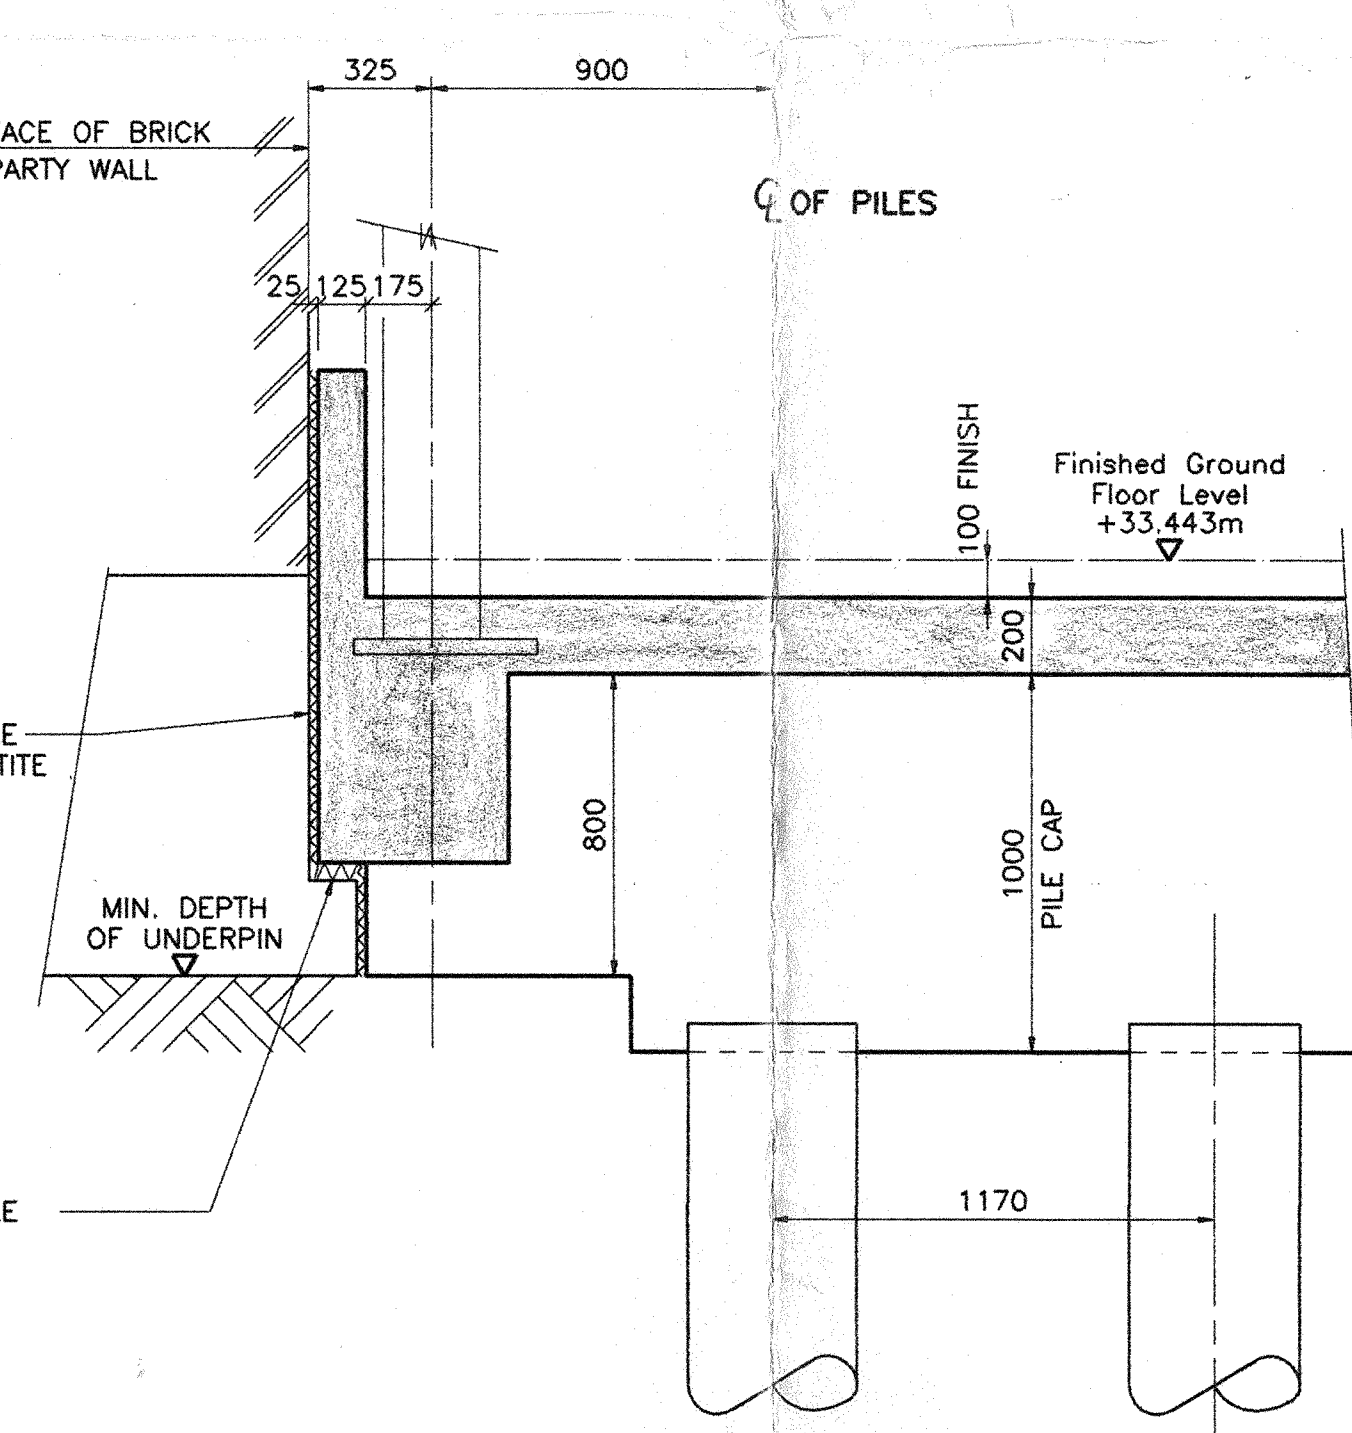


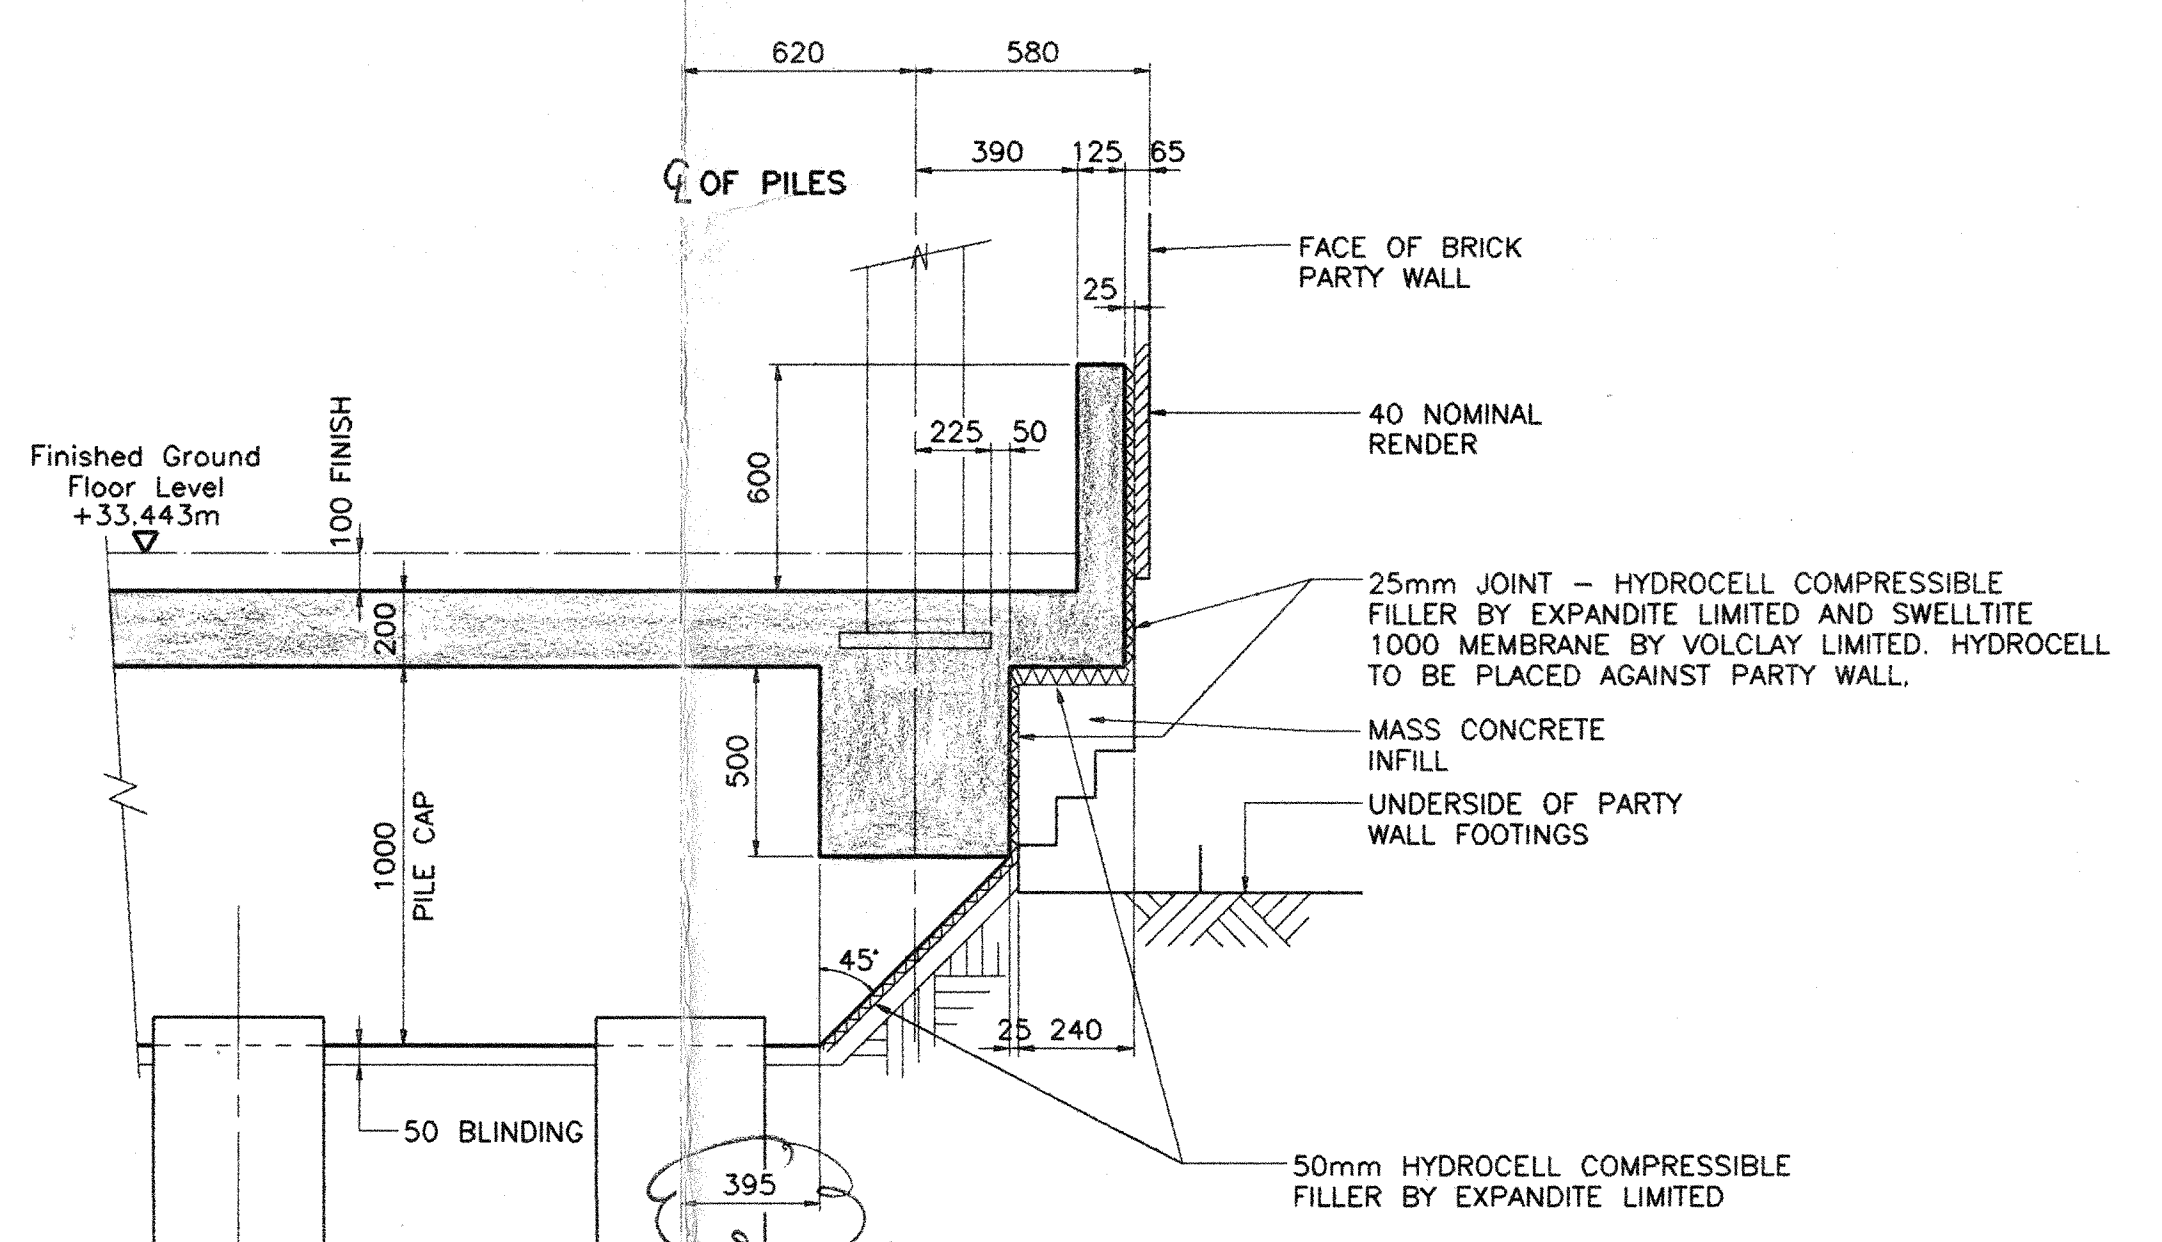

- Notes:-**
- 1 This drawing must not be scaled. Only written or calculated dimensions are to be used.
 - 2 In addition to these notes reference shall be made to the specification for the works.
 - 3 The contractor is responsible for verifying all site and setting-out dimensions before commencing work.
 - 4 Concrete shall be grade :- C40
 - 5 Concrete shall be compacted by means of a mechanical vibrator.
 - 6 General abbreviations used are as follows:-
RC Reinforced concrete
bwk Brickwork
drg Drawing
FS Full size
NTS Not to scale
dia Diameter
cns Centres
SOP Setting out point
SOL Setting out line
FFL Finished floor level
SFL Structural floor level
EL Existing level
hor Horizontal
vert Vertical
 - 7 For Reinforcement details refer to the following drawings:
Slabs: 17134 / 28
Beams: 17134 / 22-27

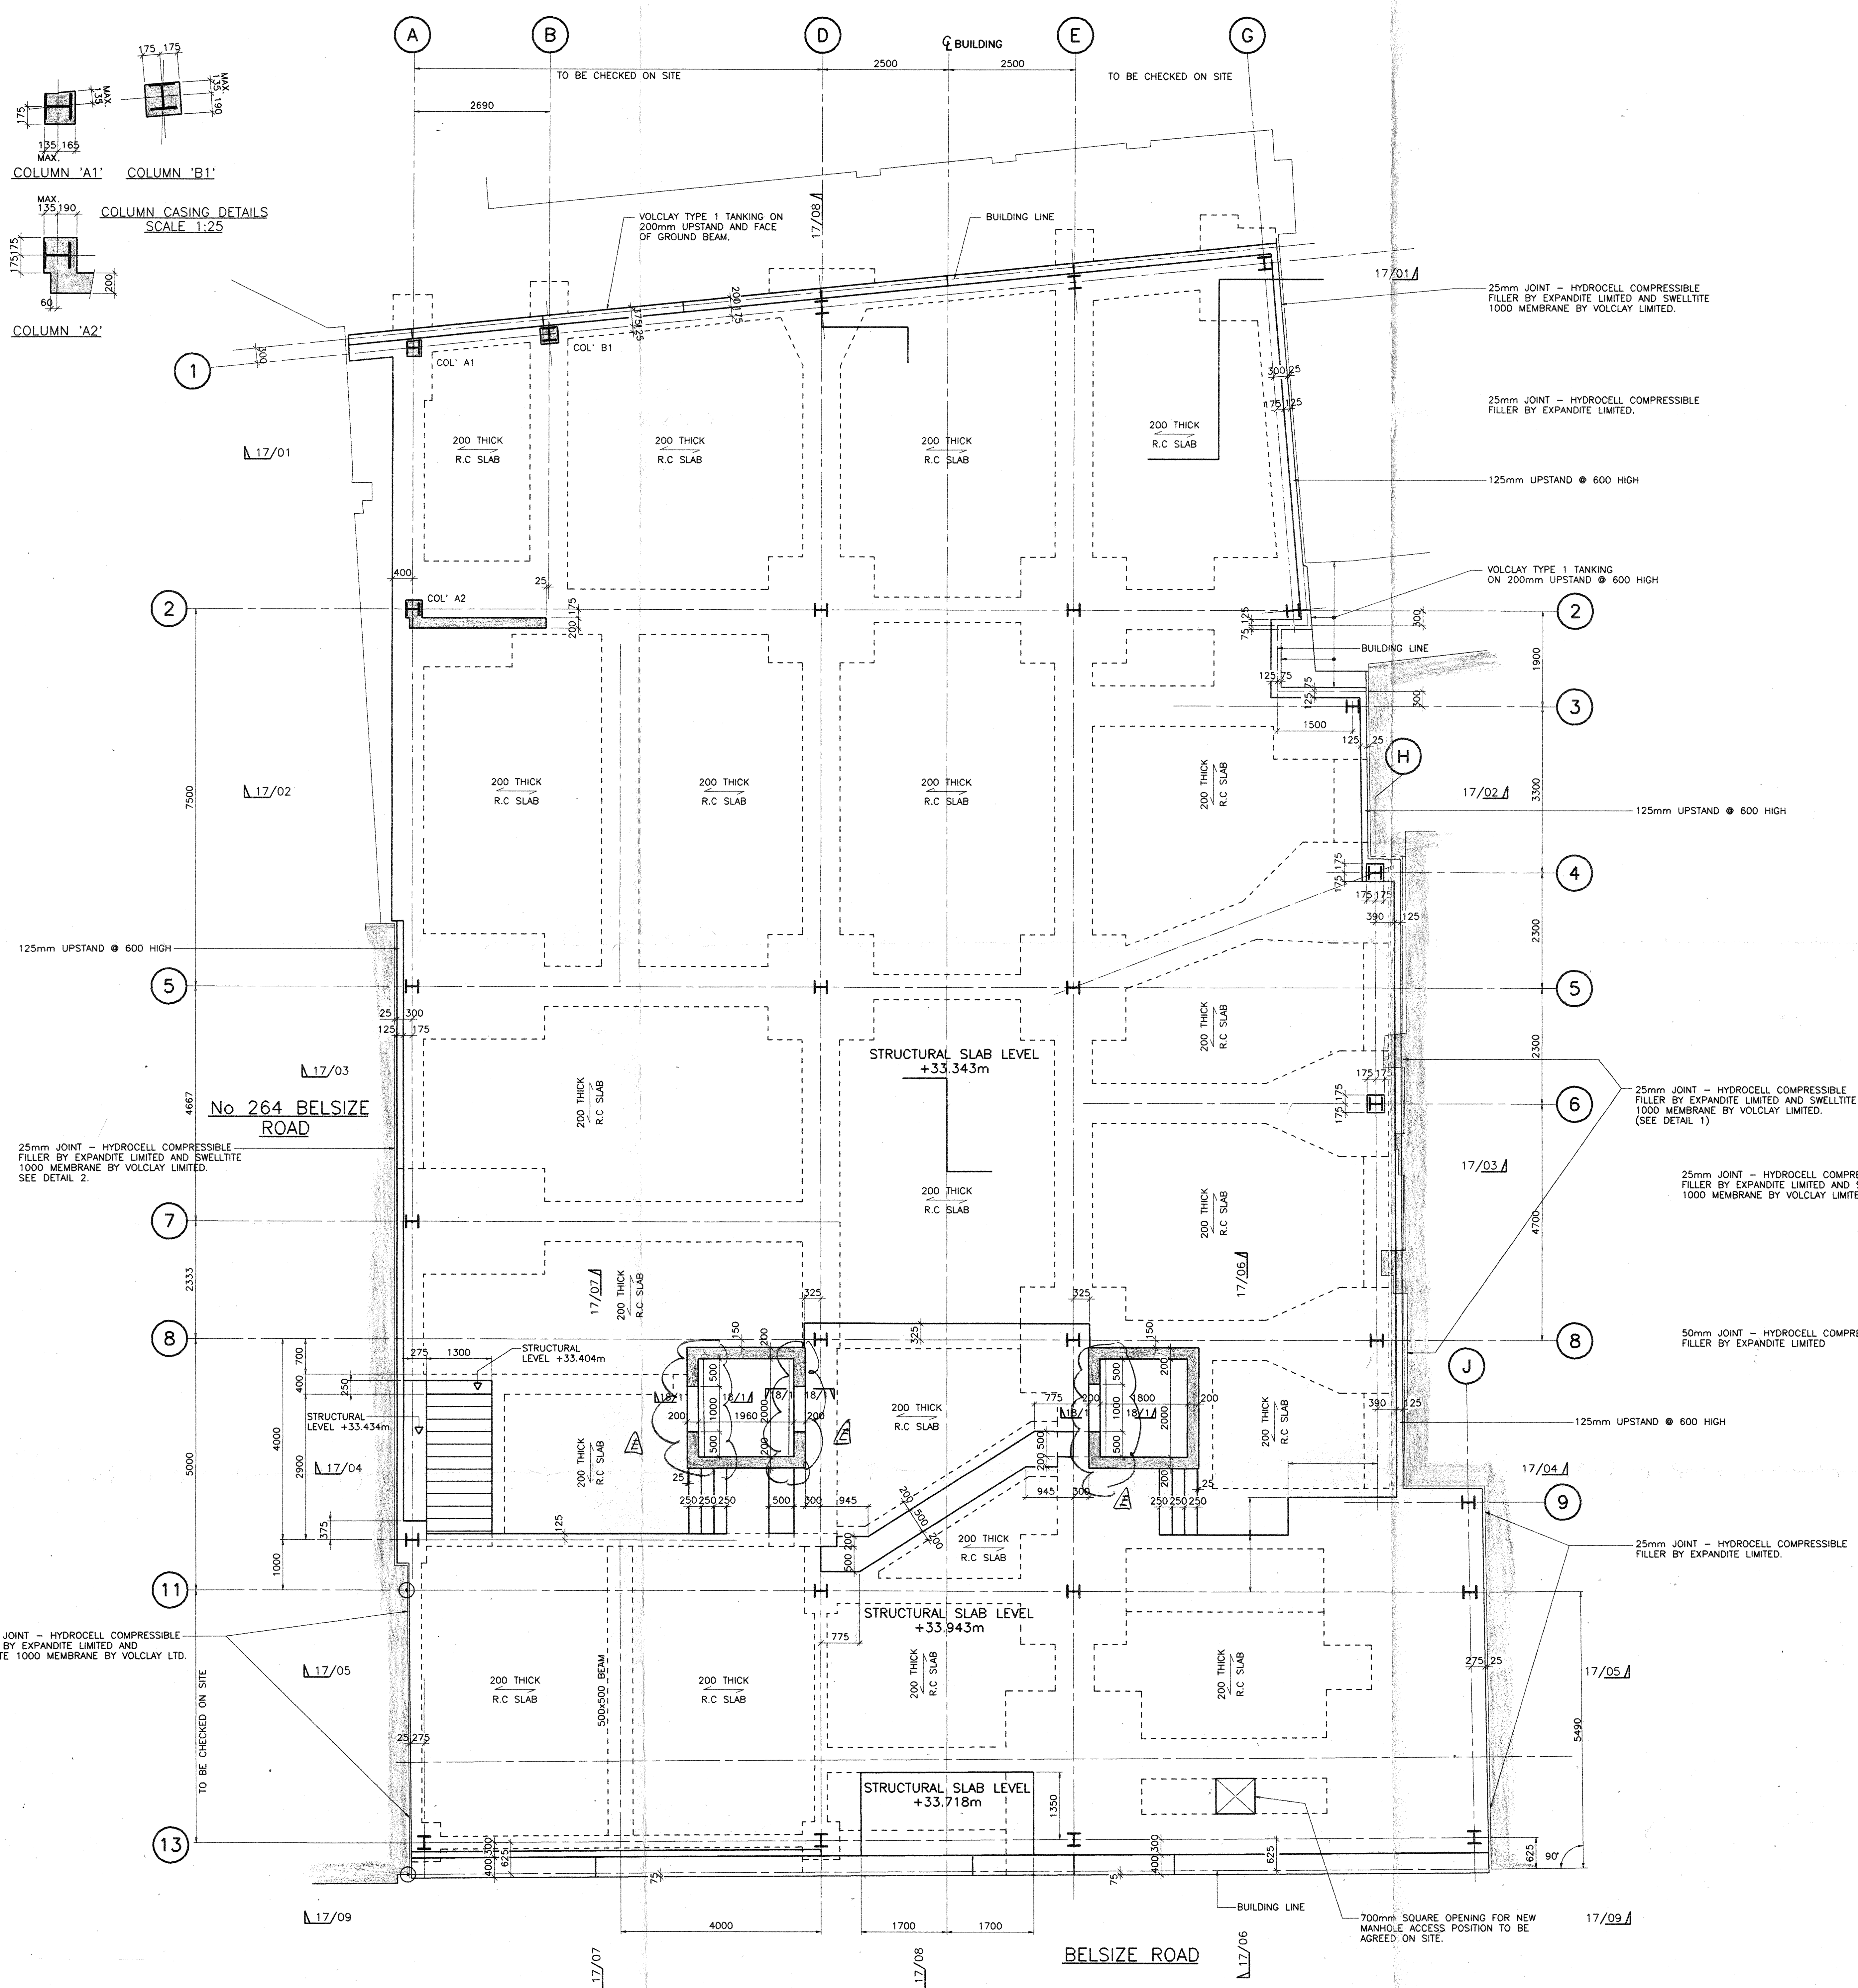

NOTE:-
LEVEL OF PARTY WALL FOOTINGS TO BE DETERMINED AT EACH PILE CAP LOCATION. PRIOR TO COMPLETION OF EXCAVATIONS, TO ASCERTAIN THE NEED FOR ANY UNDERPINNING.
IF UNDERSIDE OF FOOTINGS ARE AT OR BELOW POSITIONS SHOWN, EXCAVATION FOR PILE CAPS TO BE CAREFULLY COMPLETED TO THE PROFILES INDICATED WITH NO OVERDIGGING.
THE OPEN EXCAVATIONS ARE TO HAVE 50mm CONCRETE BLINDING LAID IMMEDIATELY ON COMPLETION OF DIGGING.

Rev	Description	Date
E	LIFT DOOR THRESHOLDS REVISED. PILE CAP OUTLINES AMENDED.	22/3/94
D	COL 'J13' ORIENTATION REVISED. ISSUED FOR CONSTRUCTION.	3/2/94
C	COL 'A1' ORIENTATION DIM'S BETWEEN G.L.'s A+B REV'D. COL' CASING & NOTE TO DETAIL 1 ADDED + MINOR REV'S. ISSUED FOR CONSTRUCTION.	24/1/93
B	DRAWING UPDATED - ISSUED FOR BUILDING REGULATION APPROVAL AND STEELWORK PRICING.	23/12/93
A	ISSUED FOR APPROVAL	20/12/93

258-262 BELSIZE ROAD
LONDON N.W.6.

Client: CASTLE TRADING LIMITED

GROUND FLOOR PLAN

RT James & Partners
Consulting Engineers
19 - 21 Palace Street
London SW1E 5HS
Tel 071-828 7733
Fax 071-828 4148

Drn	Date	Drawing Number	Rev
A.P	14/12/93	17134 / 18	E
Chkd: APB	Scale: 1:50 1:20		