
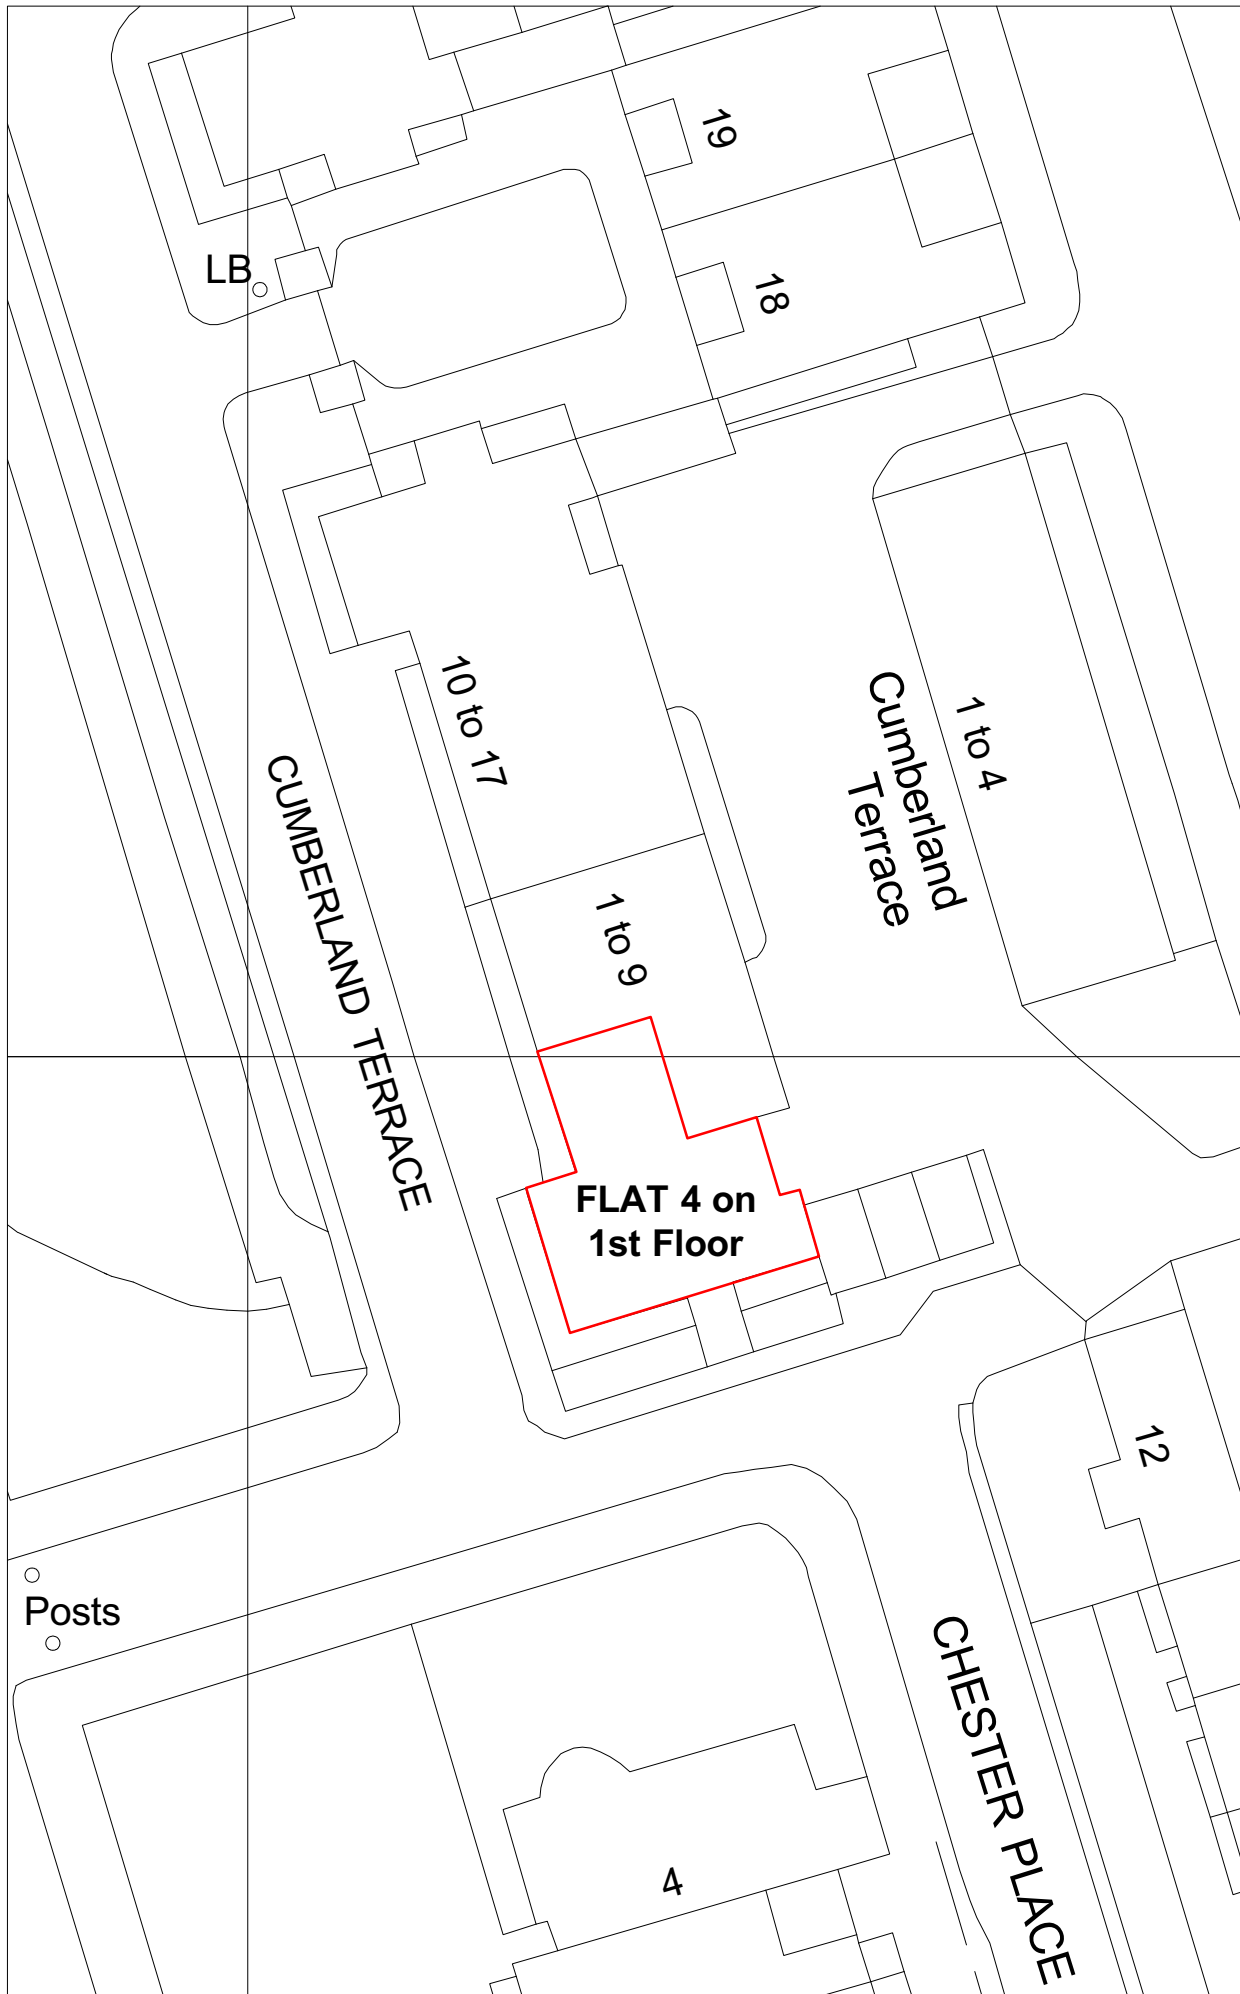



20 0 20 40 60
 Metres Scale 1:1250 @ A3

SITE PLAN

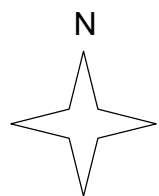

20 0 20
 Metres Scale: 1:400 @ A3

LOCATION PLAN

Client Alan and Jackie Sherling		
Project Flat 4, Cumberland Terrace. NW1 4HS		
Drawing Site and Location Plans		
Revision		
Scale 1:1250	Job No. 474	Drawing No. 00LP
Date Sept 2014	Drawn By PM	
 PATRICK MINNS ARCHITECTS 6 St Marks Crescent London NW1 7TS T 07957 555 488 patrick@patrickminns.com		
<ol style="list-style-type: none"> All Dimensions and Levels to be checked on Site This drawing must not be scaled Refer to drawings & specification prepared by the Structural engineer and specialist subcontractors Copyright reserved 		