




01/P11 Proposed Front Elevation

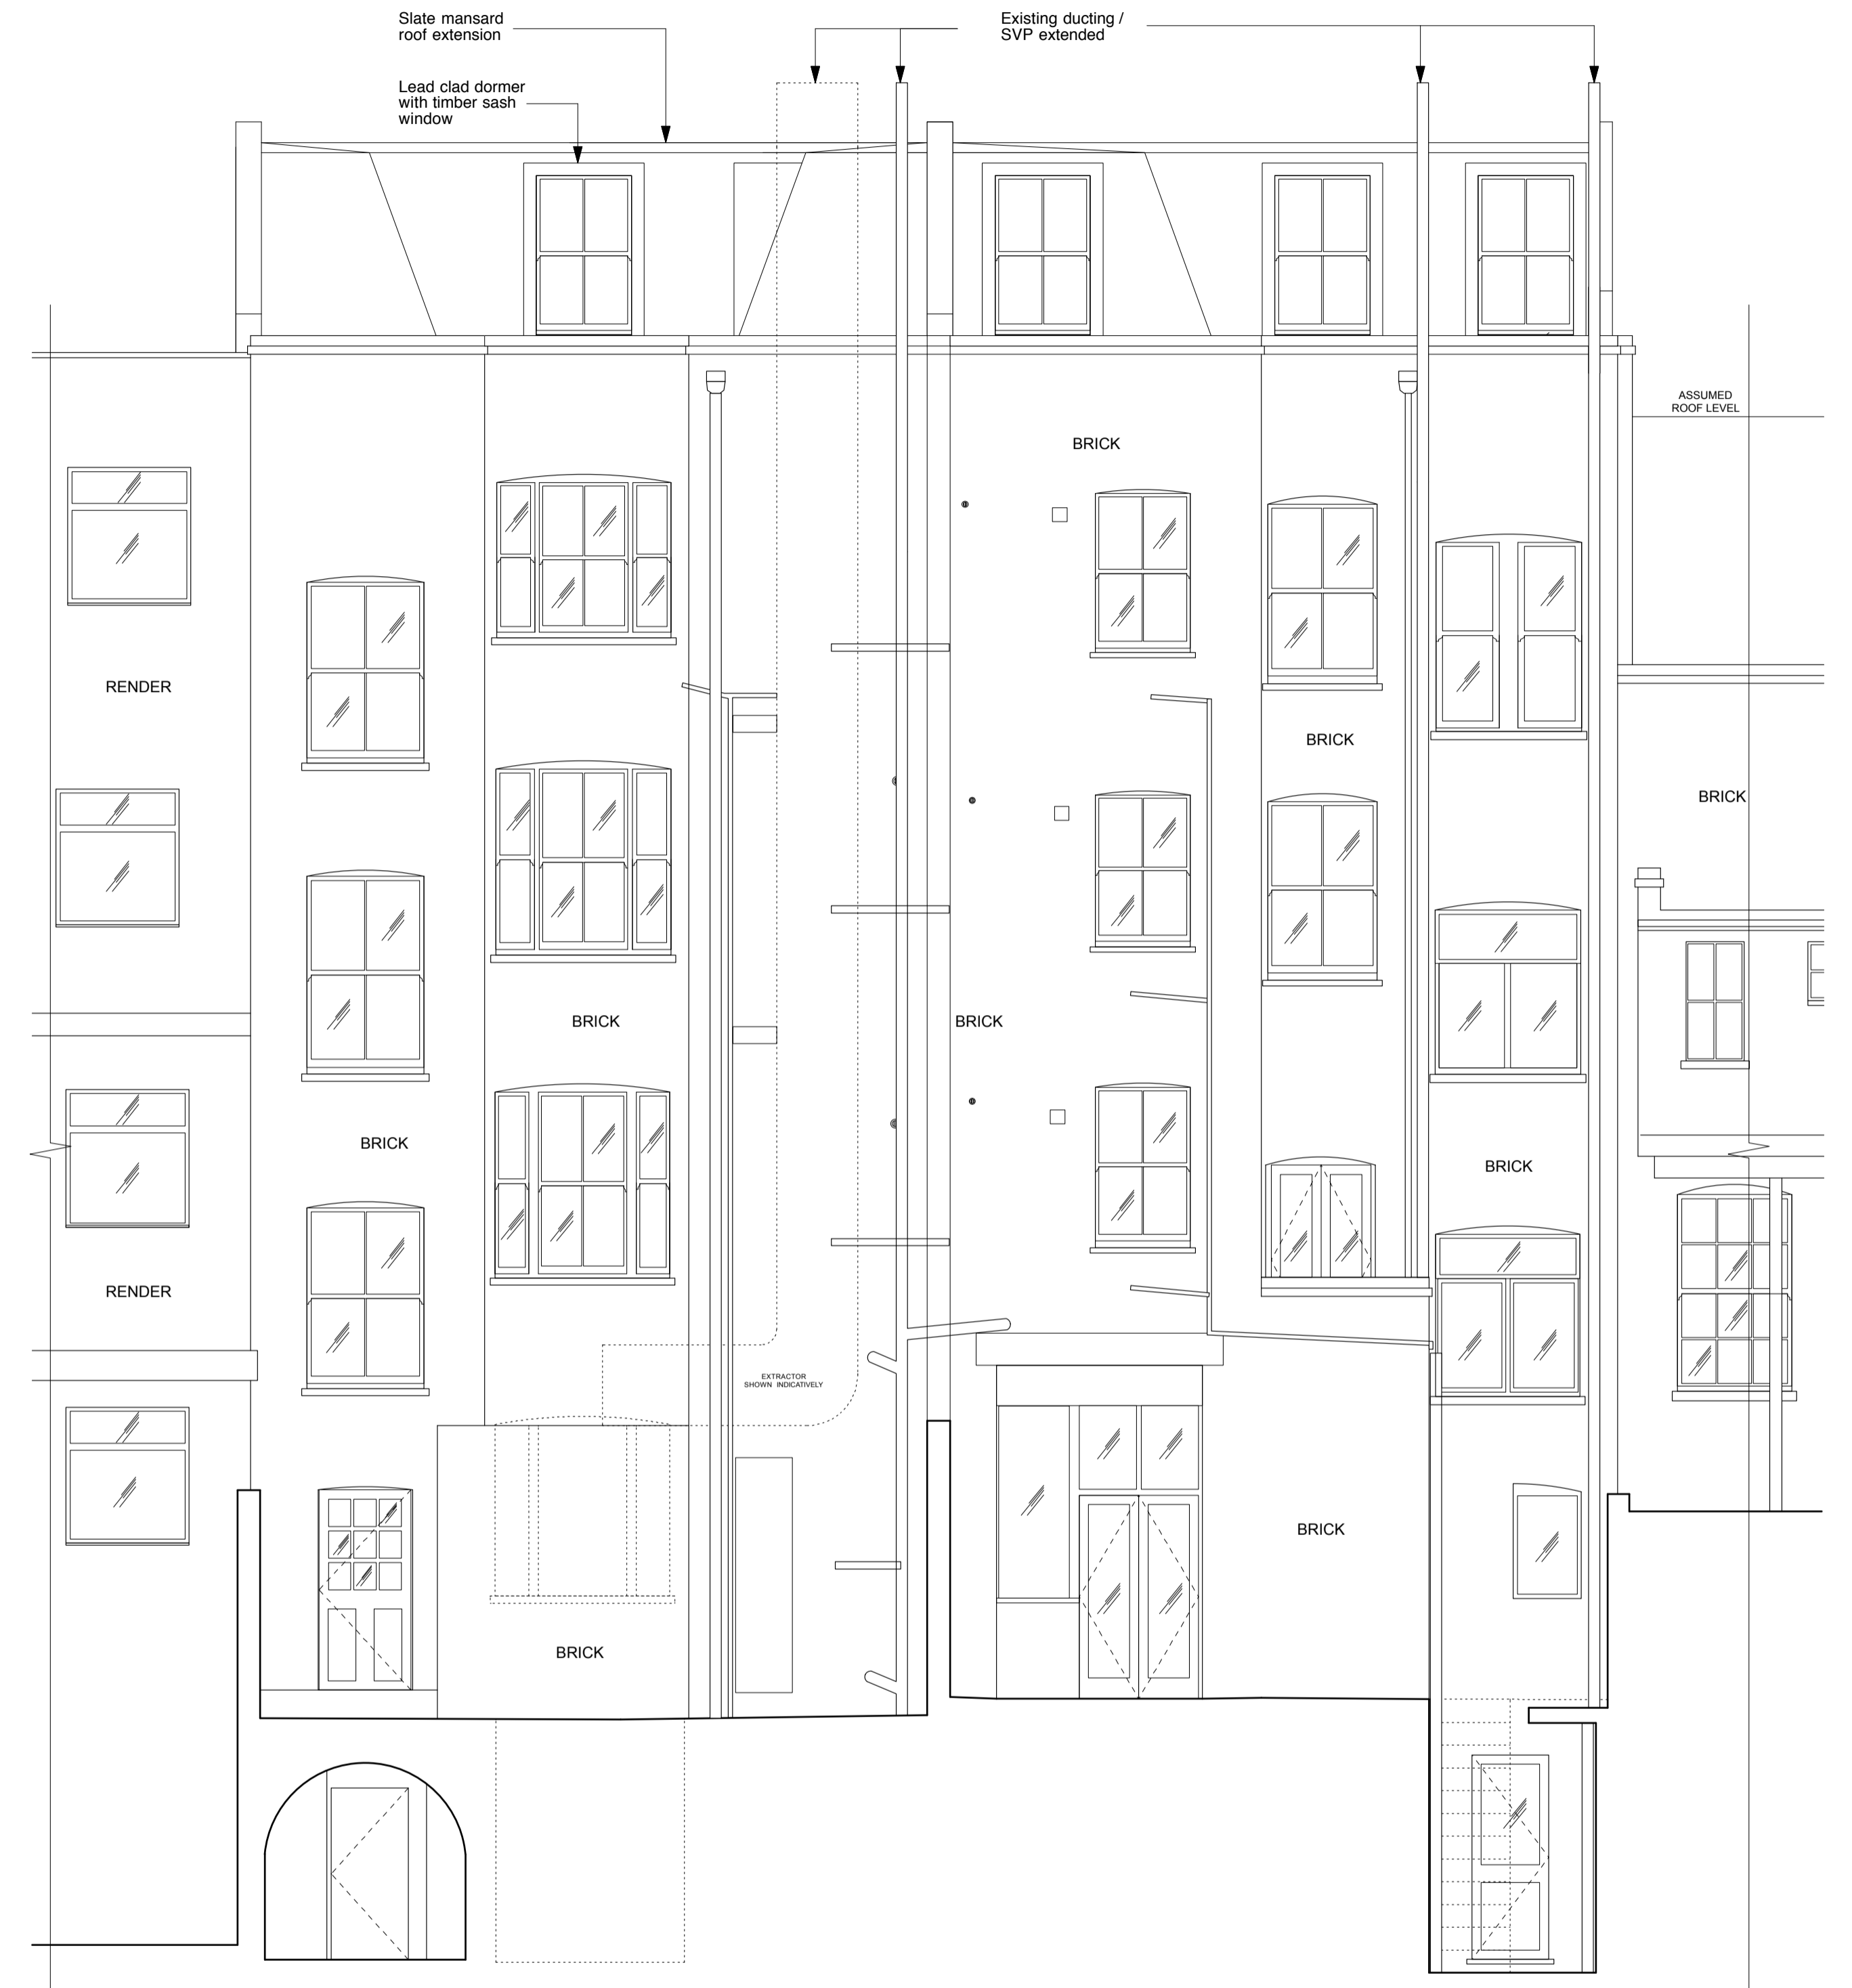

02/P11 Proposed Rear Elevation

Notes 1. Do not scale 2. Read figured dimensions only 3. If in any doubt ask	Revisions	Key					PLANNING			11 Wells Mews London W1T 3HD t 020 7580 8808 f 020 7636 9951 www.ibla.uk.com postroom@ibla.uk.com
			Client Castle Lane Securities Limited	Project 25-26 Red Lion Street	Date May 2013	Drawn by JM	Scale 1:50 at A1 1:100 at A3	Drawing Proposed Elevations 1		