




Existing Ground Floor Plan

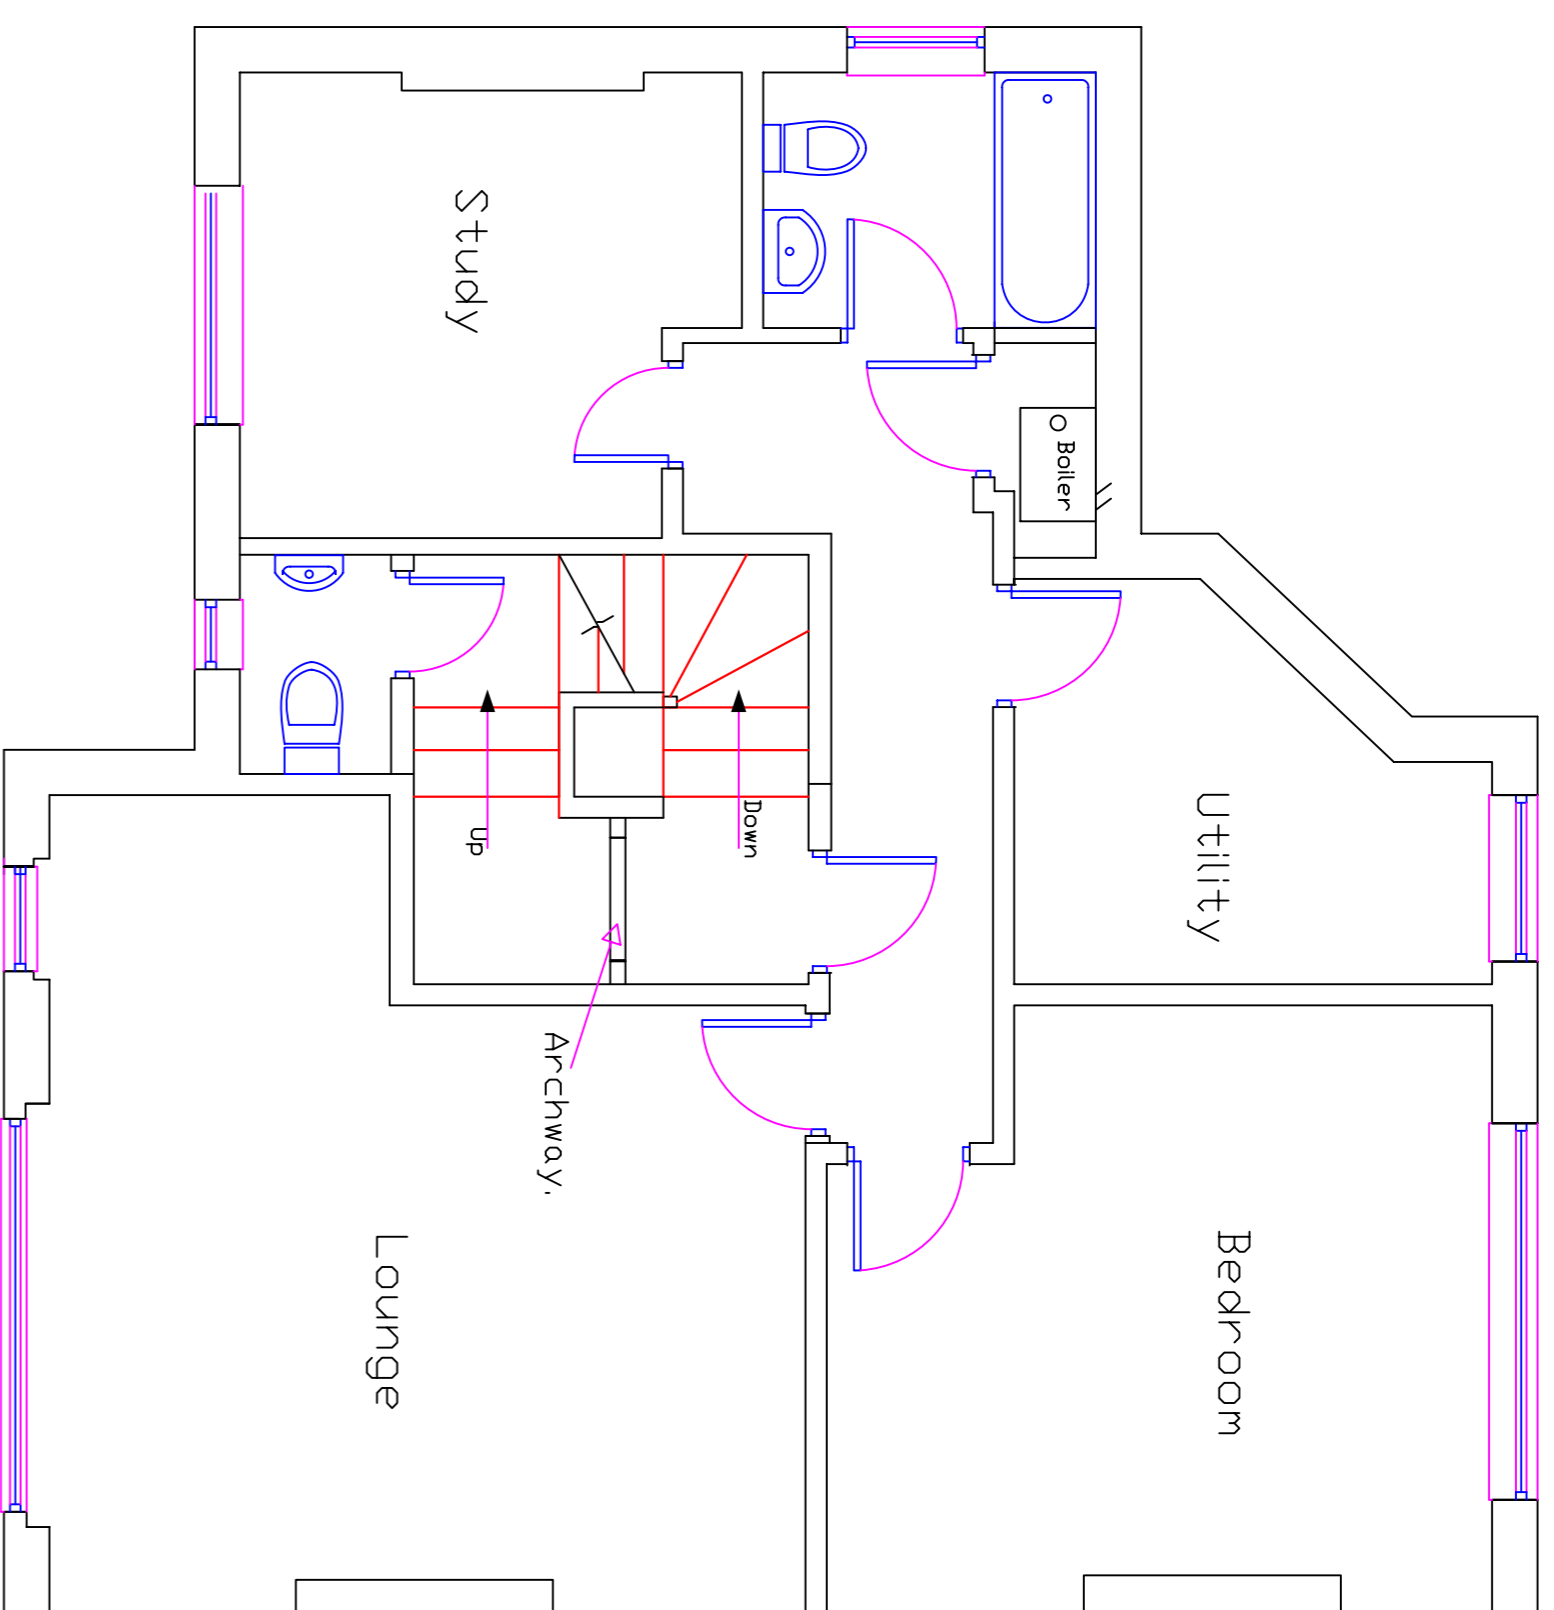

Existing First Floor Plan

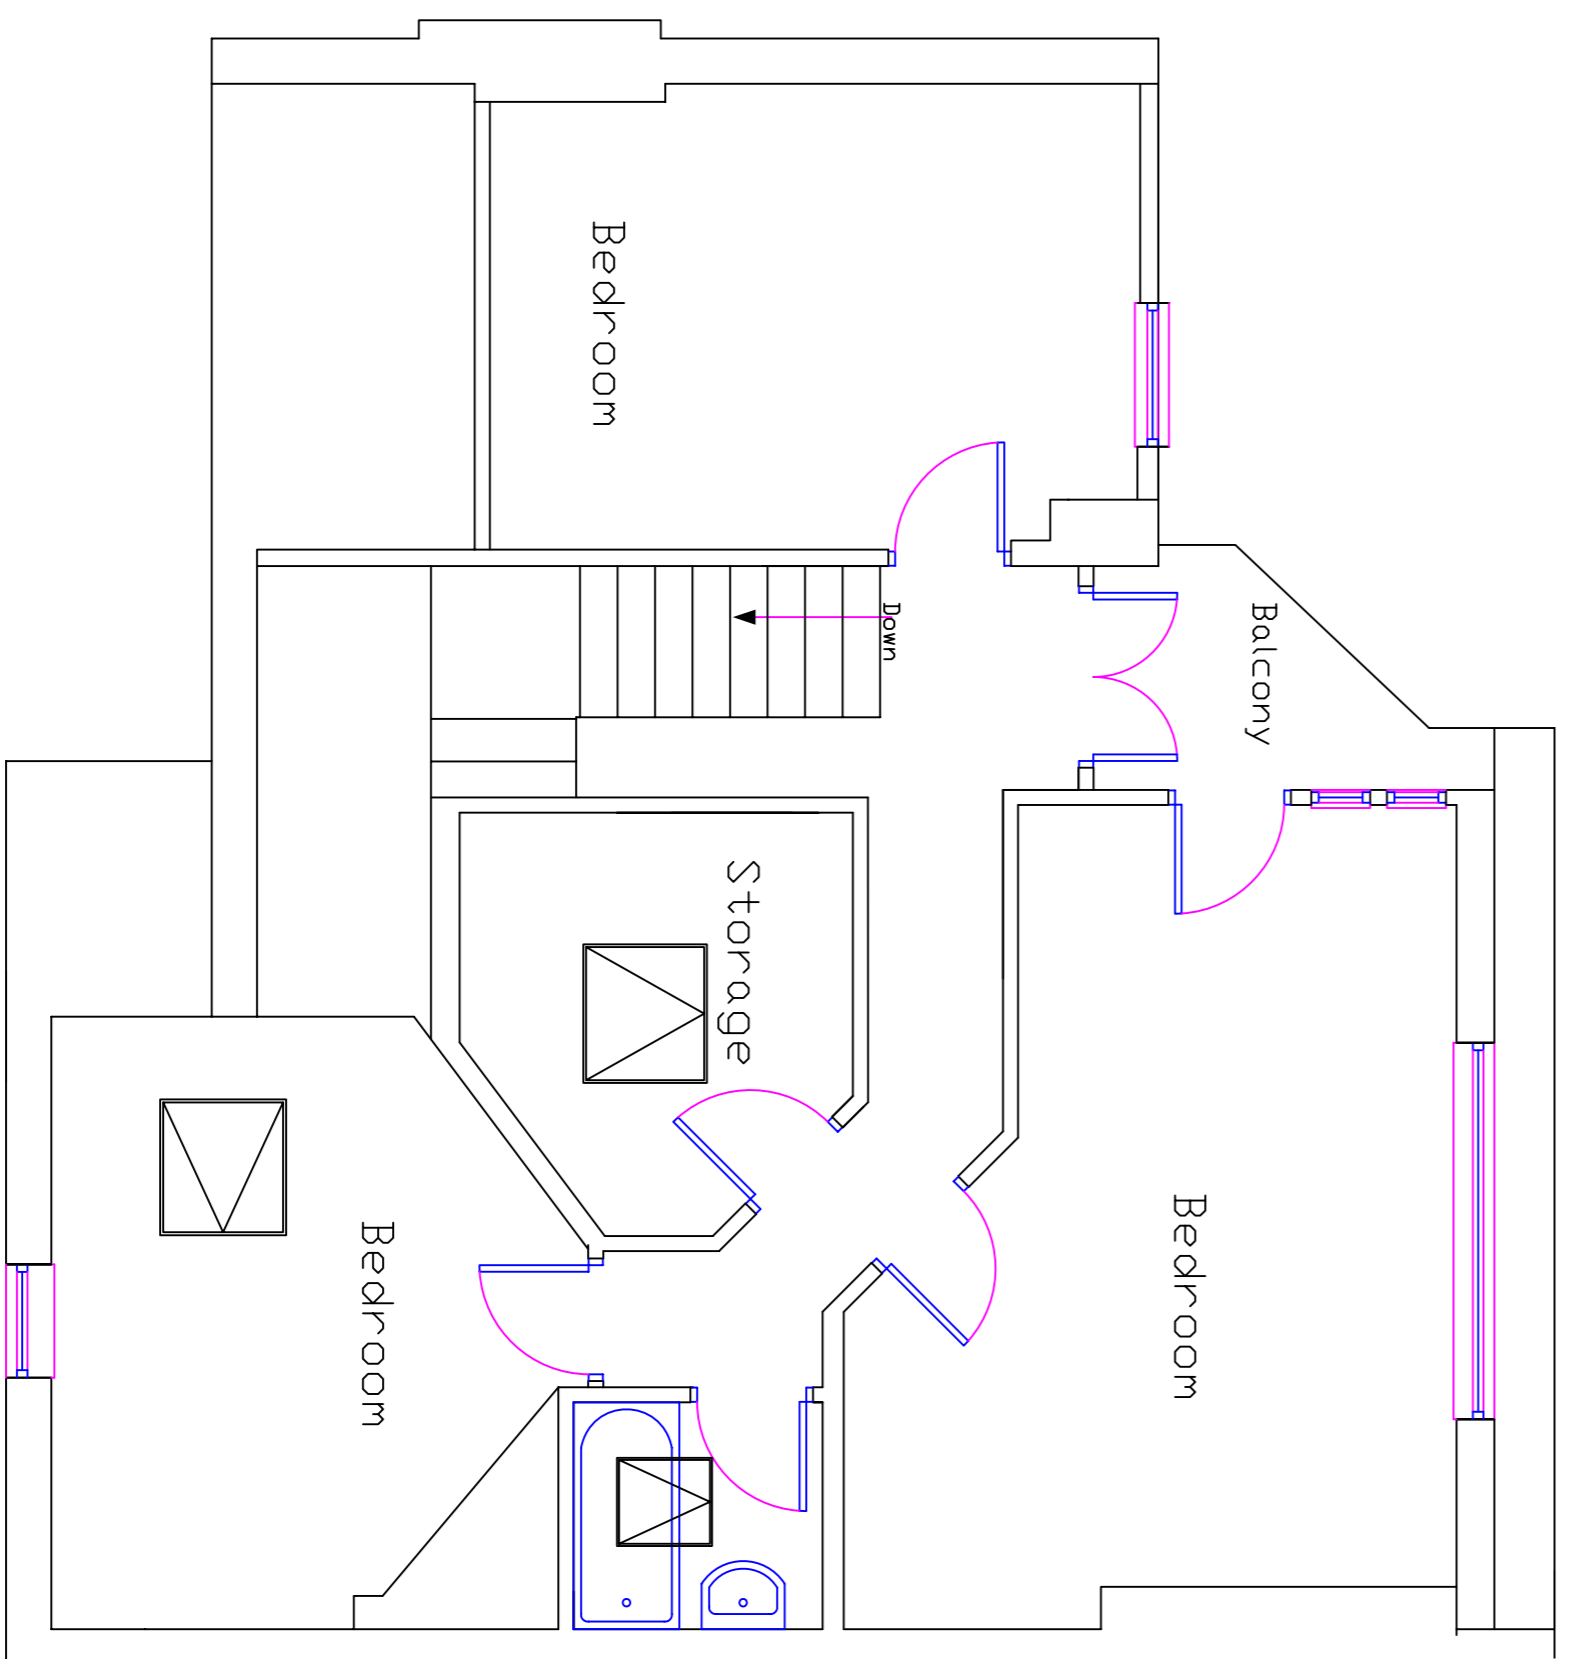

Existing Second Floor Plan

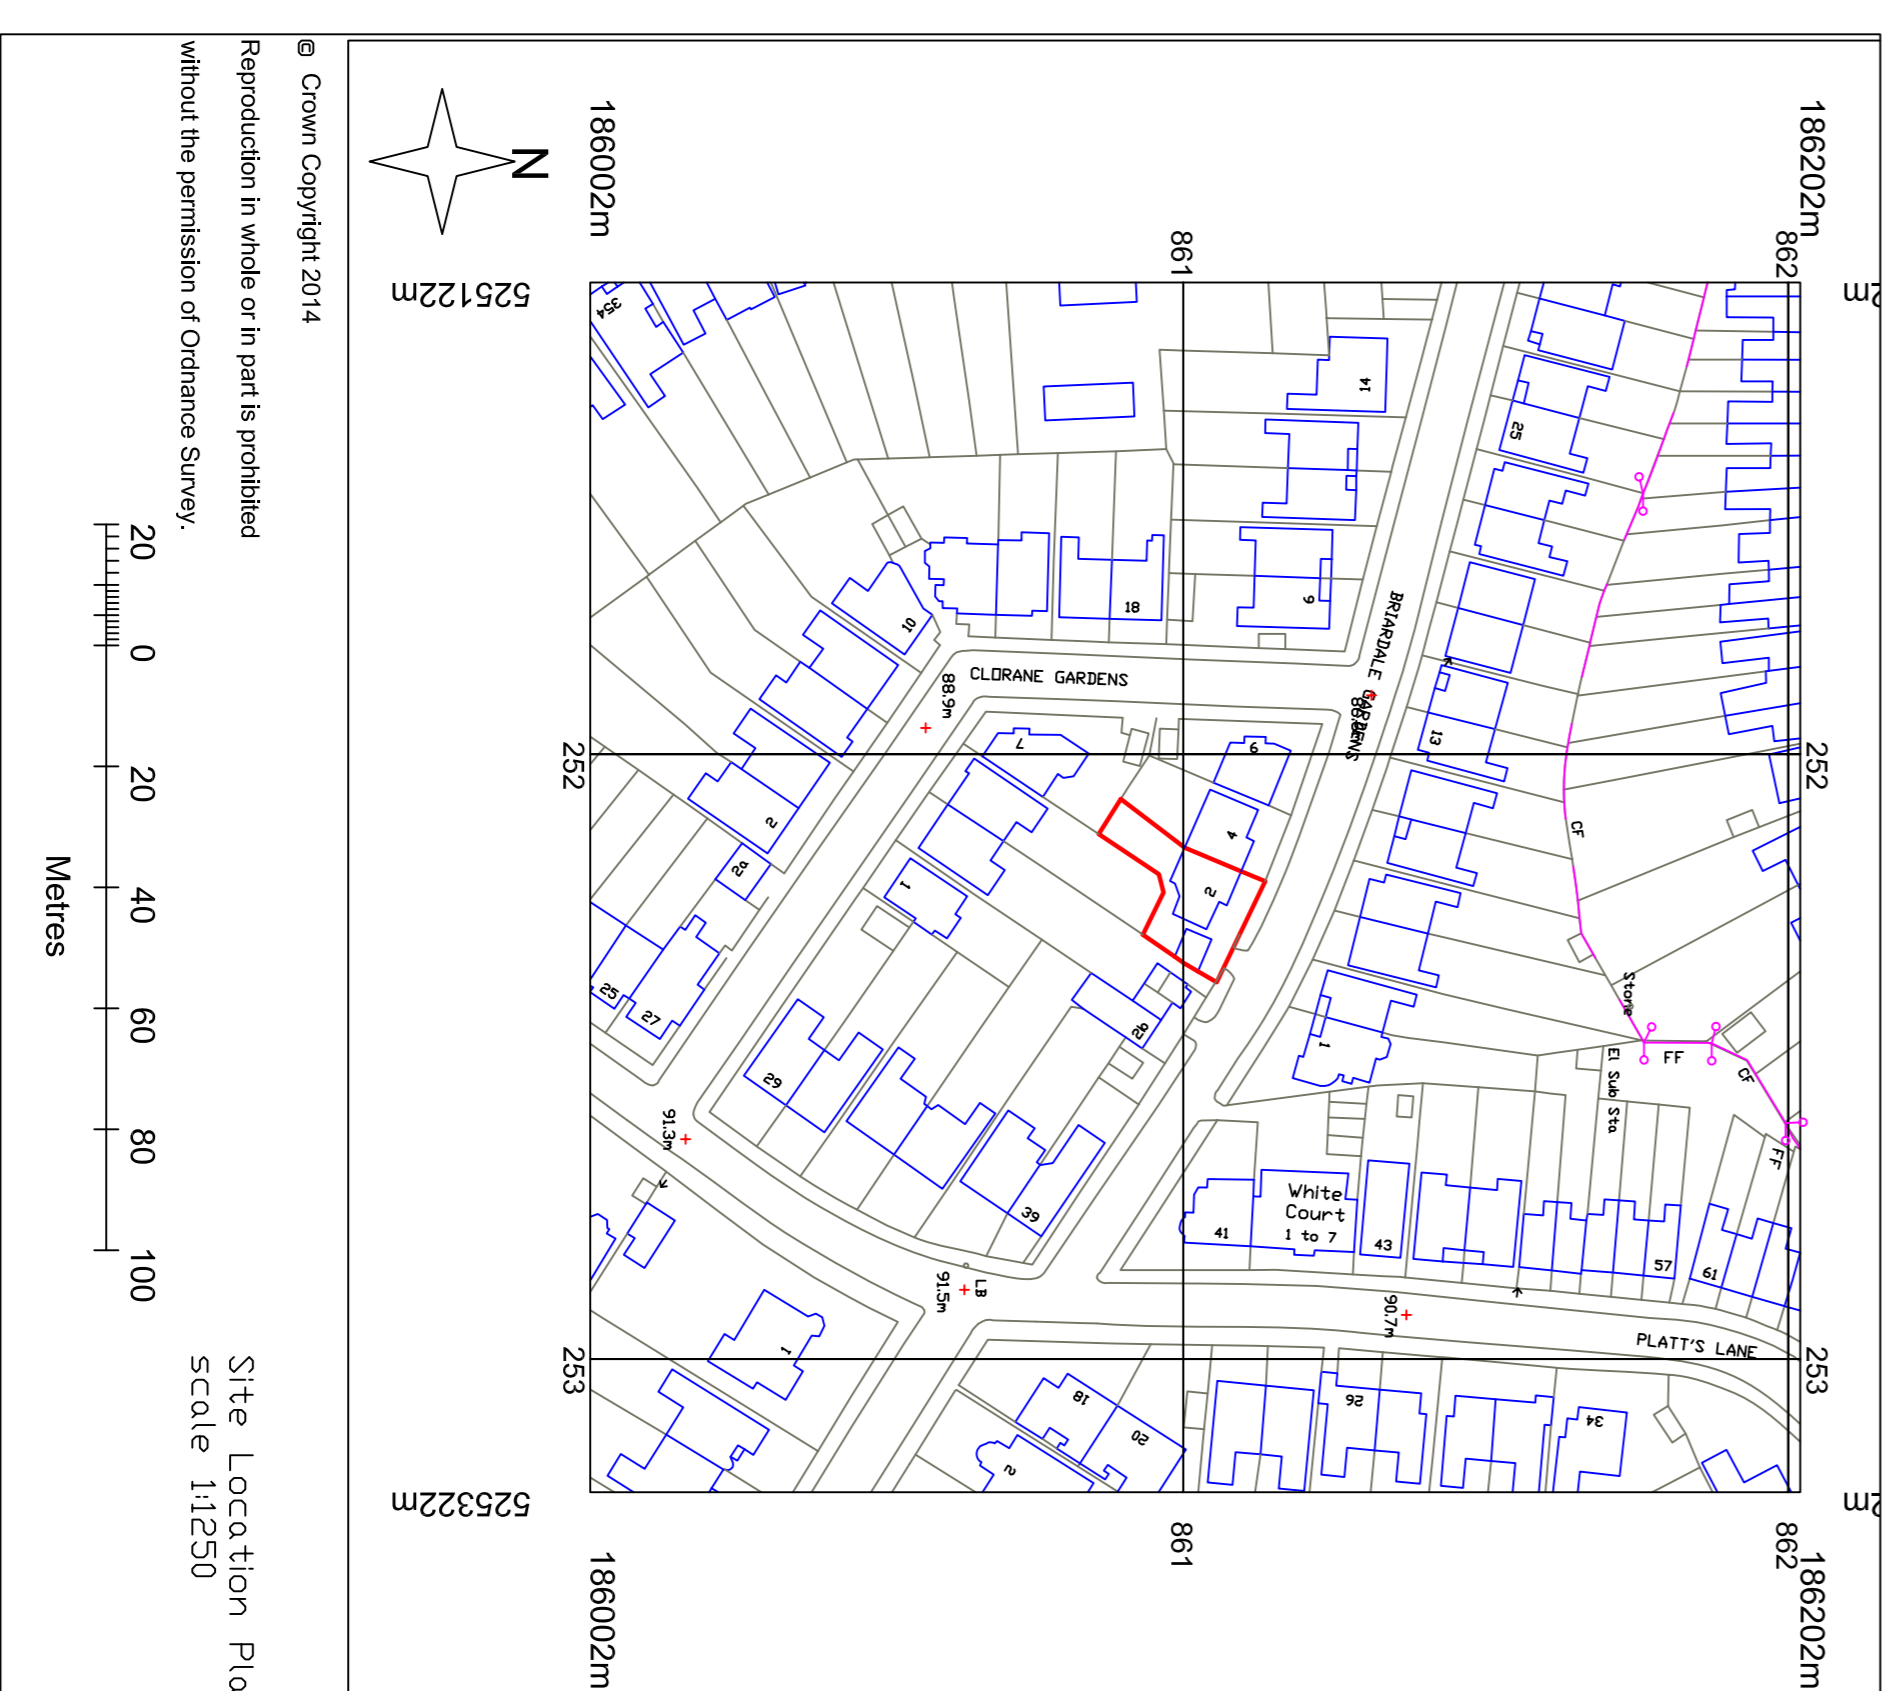

Site Location Plan
scale 1:1250

Rev A
checks and adjustments carried out 28/4/2014

No.	Revision/Issue	Date

From Name and Address
R & B Building Consultants Ltd
Specialists in Building Surveys,
Planning & Building Regulations Applications
Tel: 01483 267477 email:
enquiries@randbbuildingconsultantsltd.com
A1 Paper

Project Name and Address
2 Briardale Gardens
London.
Layout of Dwelling as Existing
Site Location Plan

Project P/J/2briardale	Sheet 002 RevA
Date April, 2014	
Scale 1/50	