

NOTES:



issue: date: revision:

Studio Stassano
27 Sutherland Street
London SW1V 4JU
United Kingdom


T +44 (0)20 7233 7421
M +44 (0)77 9669 4196
E info@studiostassano.com
www.studiostassano.com

Project
2 Dumpton Place


Drawing
Site Location Plan

Drawing No.
2DP(00)A00

Job No. 2DP01	Date 12.06.14	Scale 1:1250@A3
-------------------------	-------------------------	---------------------------

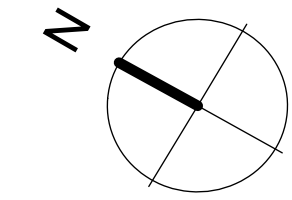

NOTES:

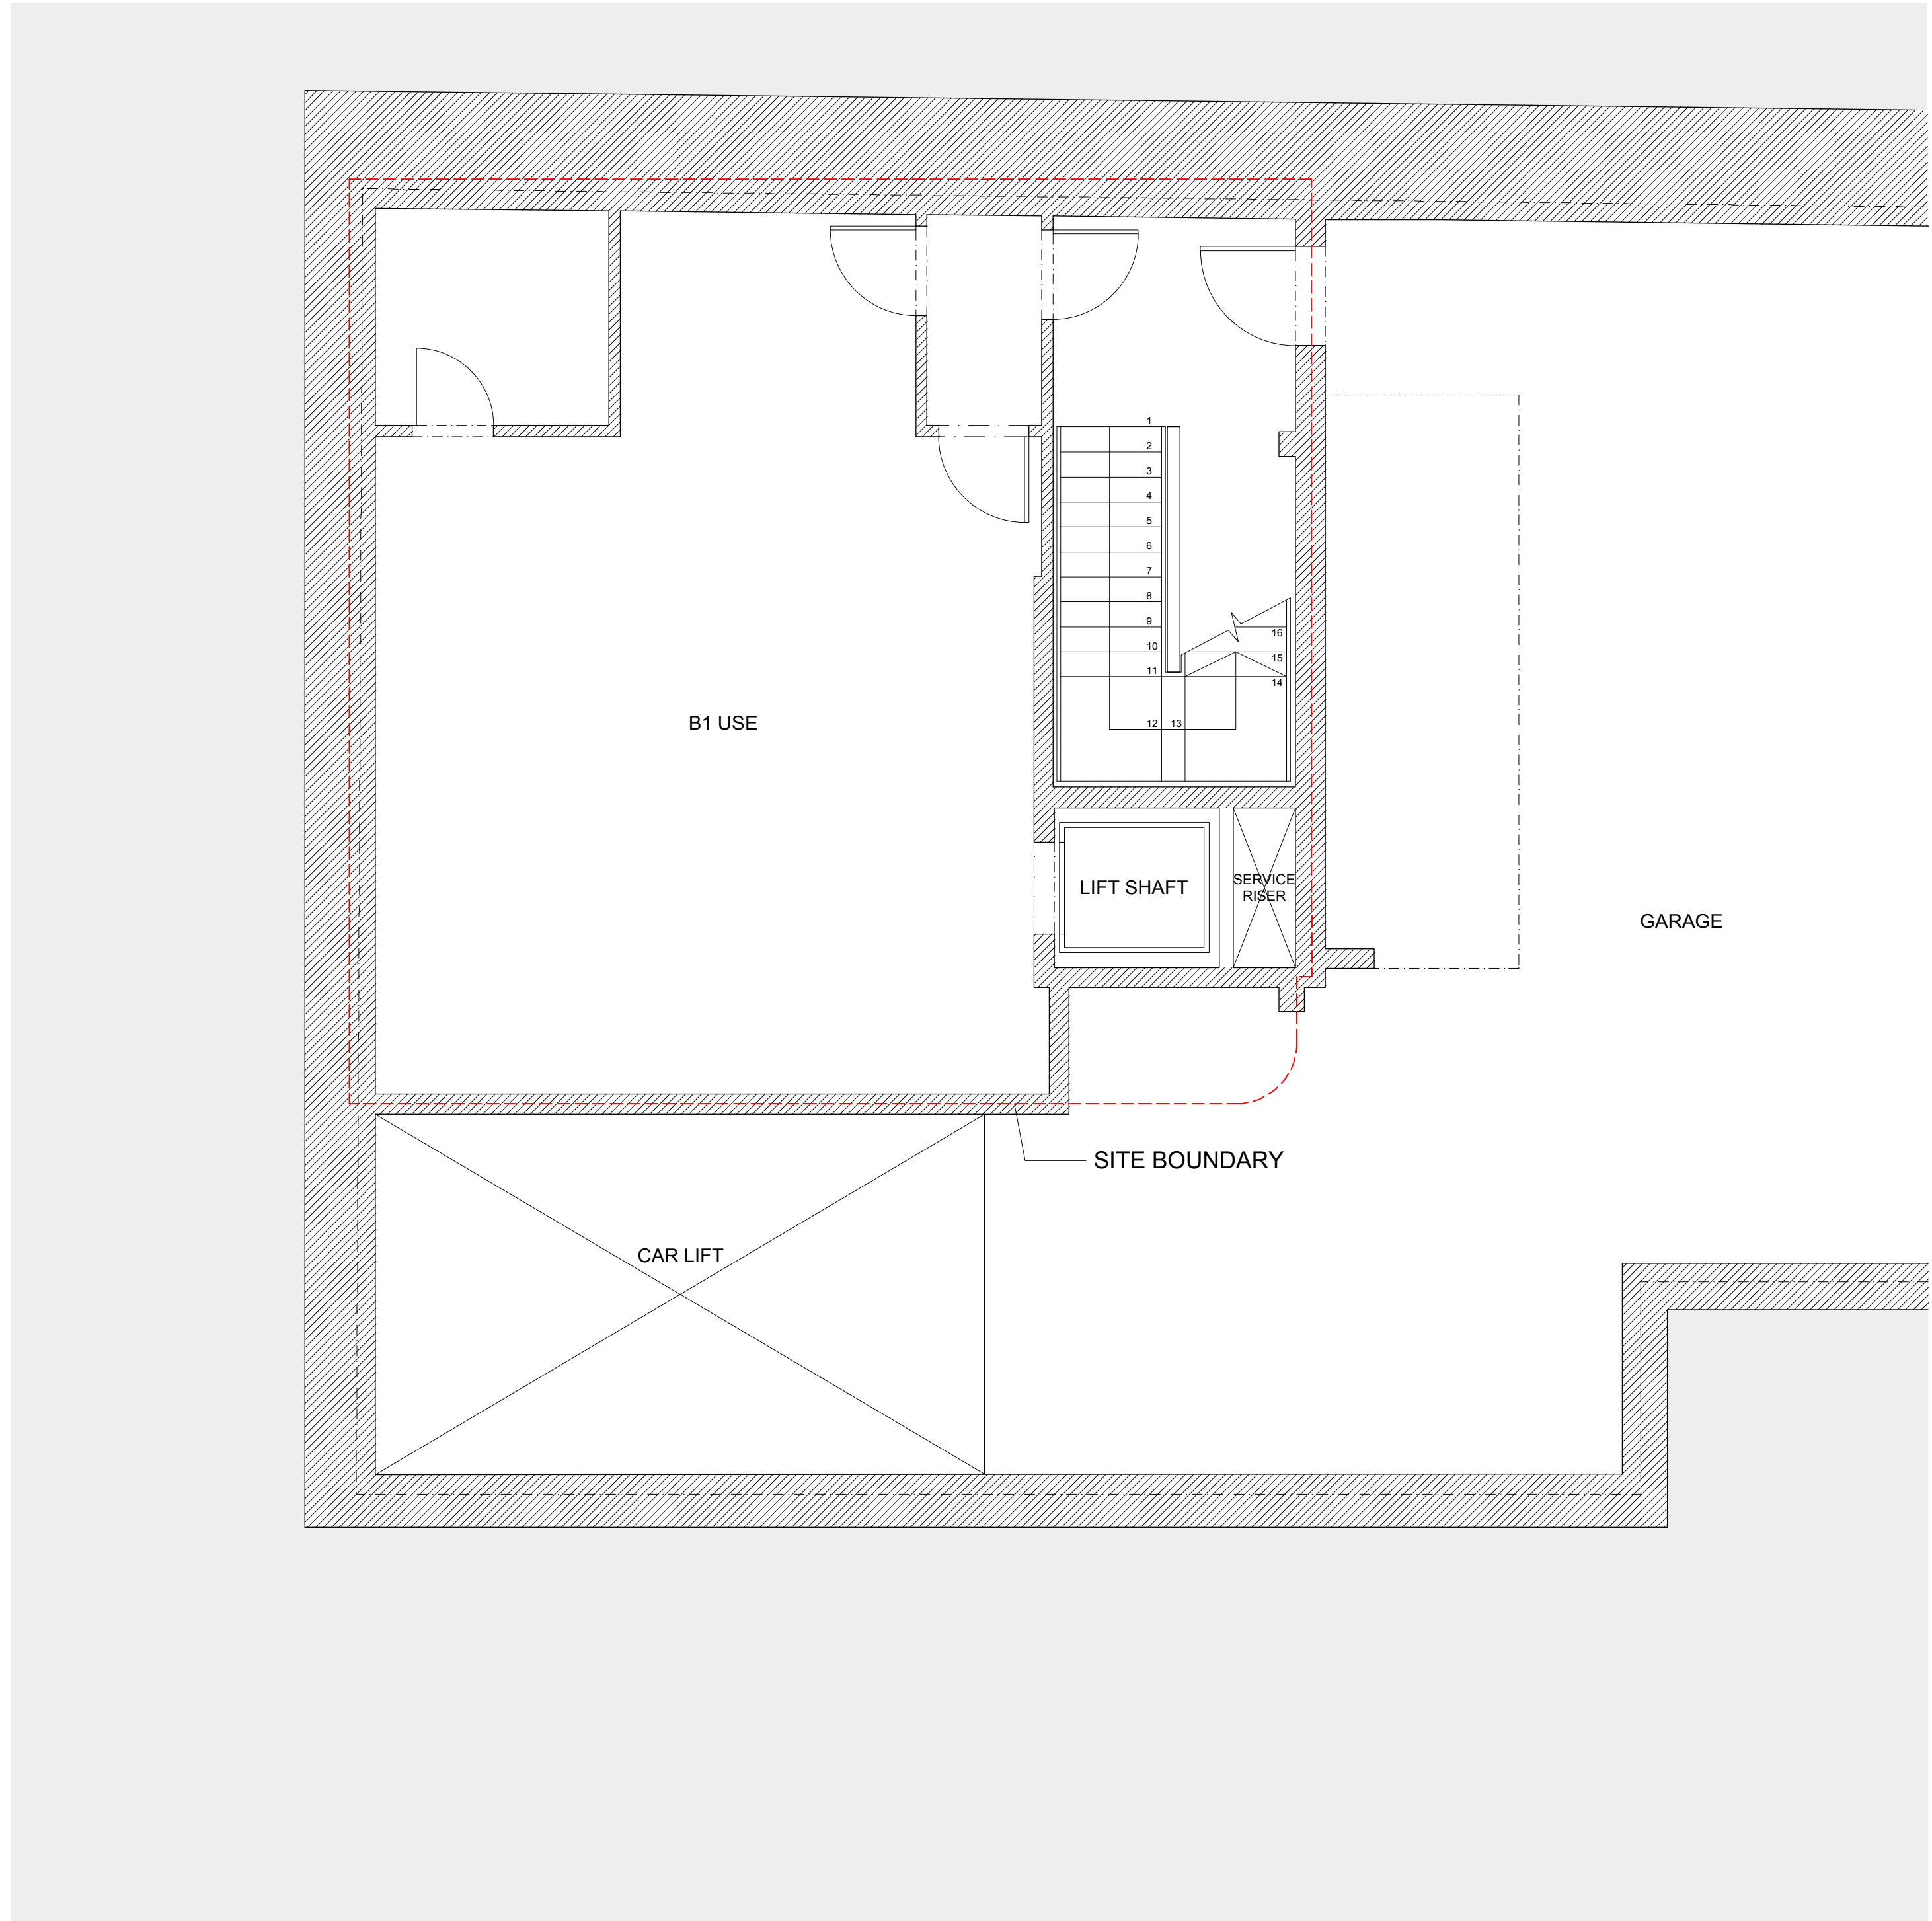

planning	17.06.14	A
issue:	date:	revision:

Studio Stassano

27 Sutherland Street
London SW1V 4JU
United Kingdom

T +44 (0)20 7233 7421
M +44 (0)77 9669 4196
E info@studiostassano.com
www.studiostassano.com

Project

2 Dumpton Place


Drawing

Existing Basement Plan


Drawing No.

2DP(00)A01

Job No.	Date	Scale
2DP01	20.05.14	1:100@A3 1:50@A1

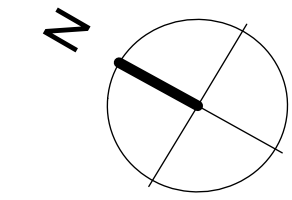

NOTES:

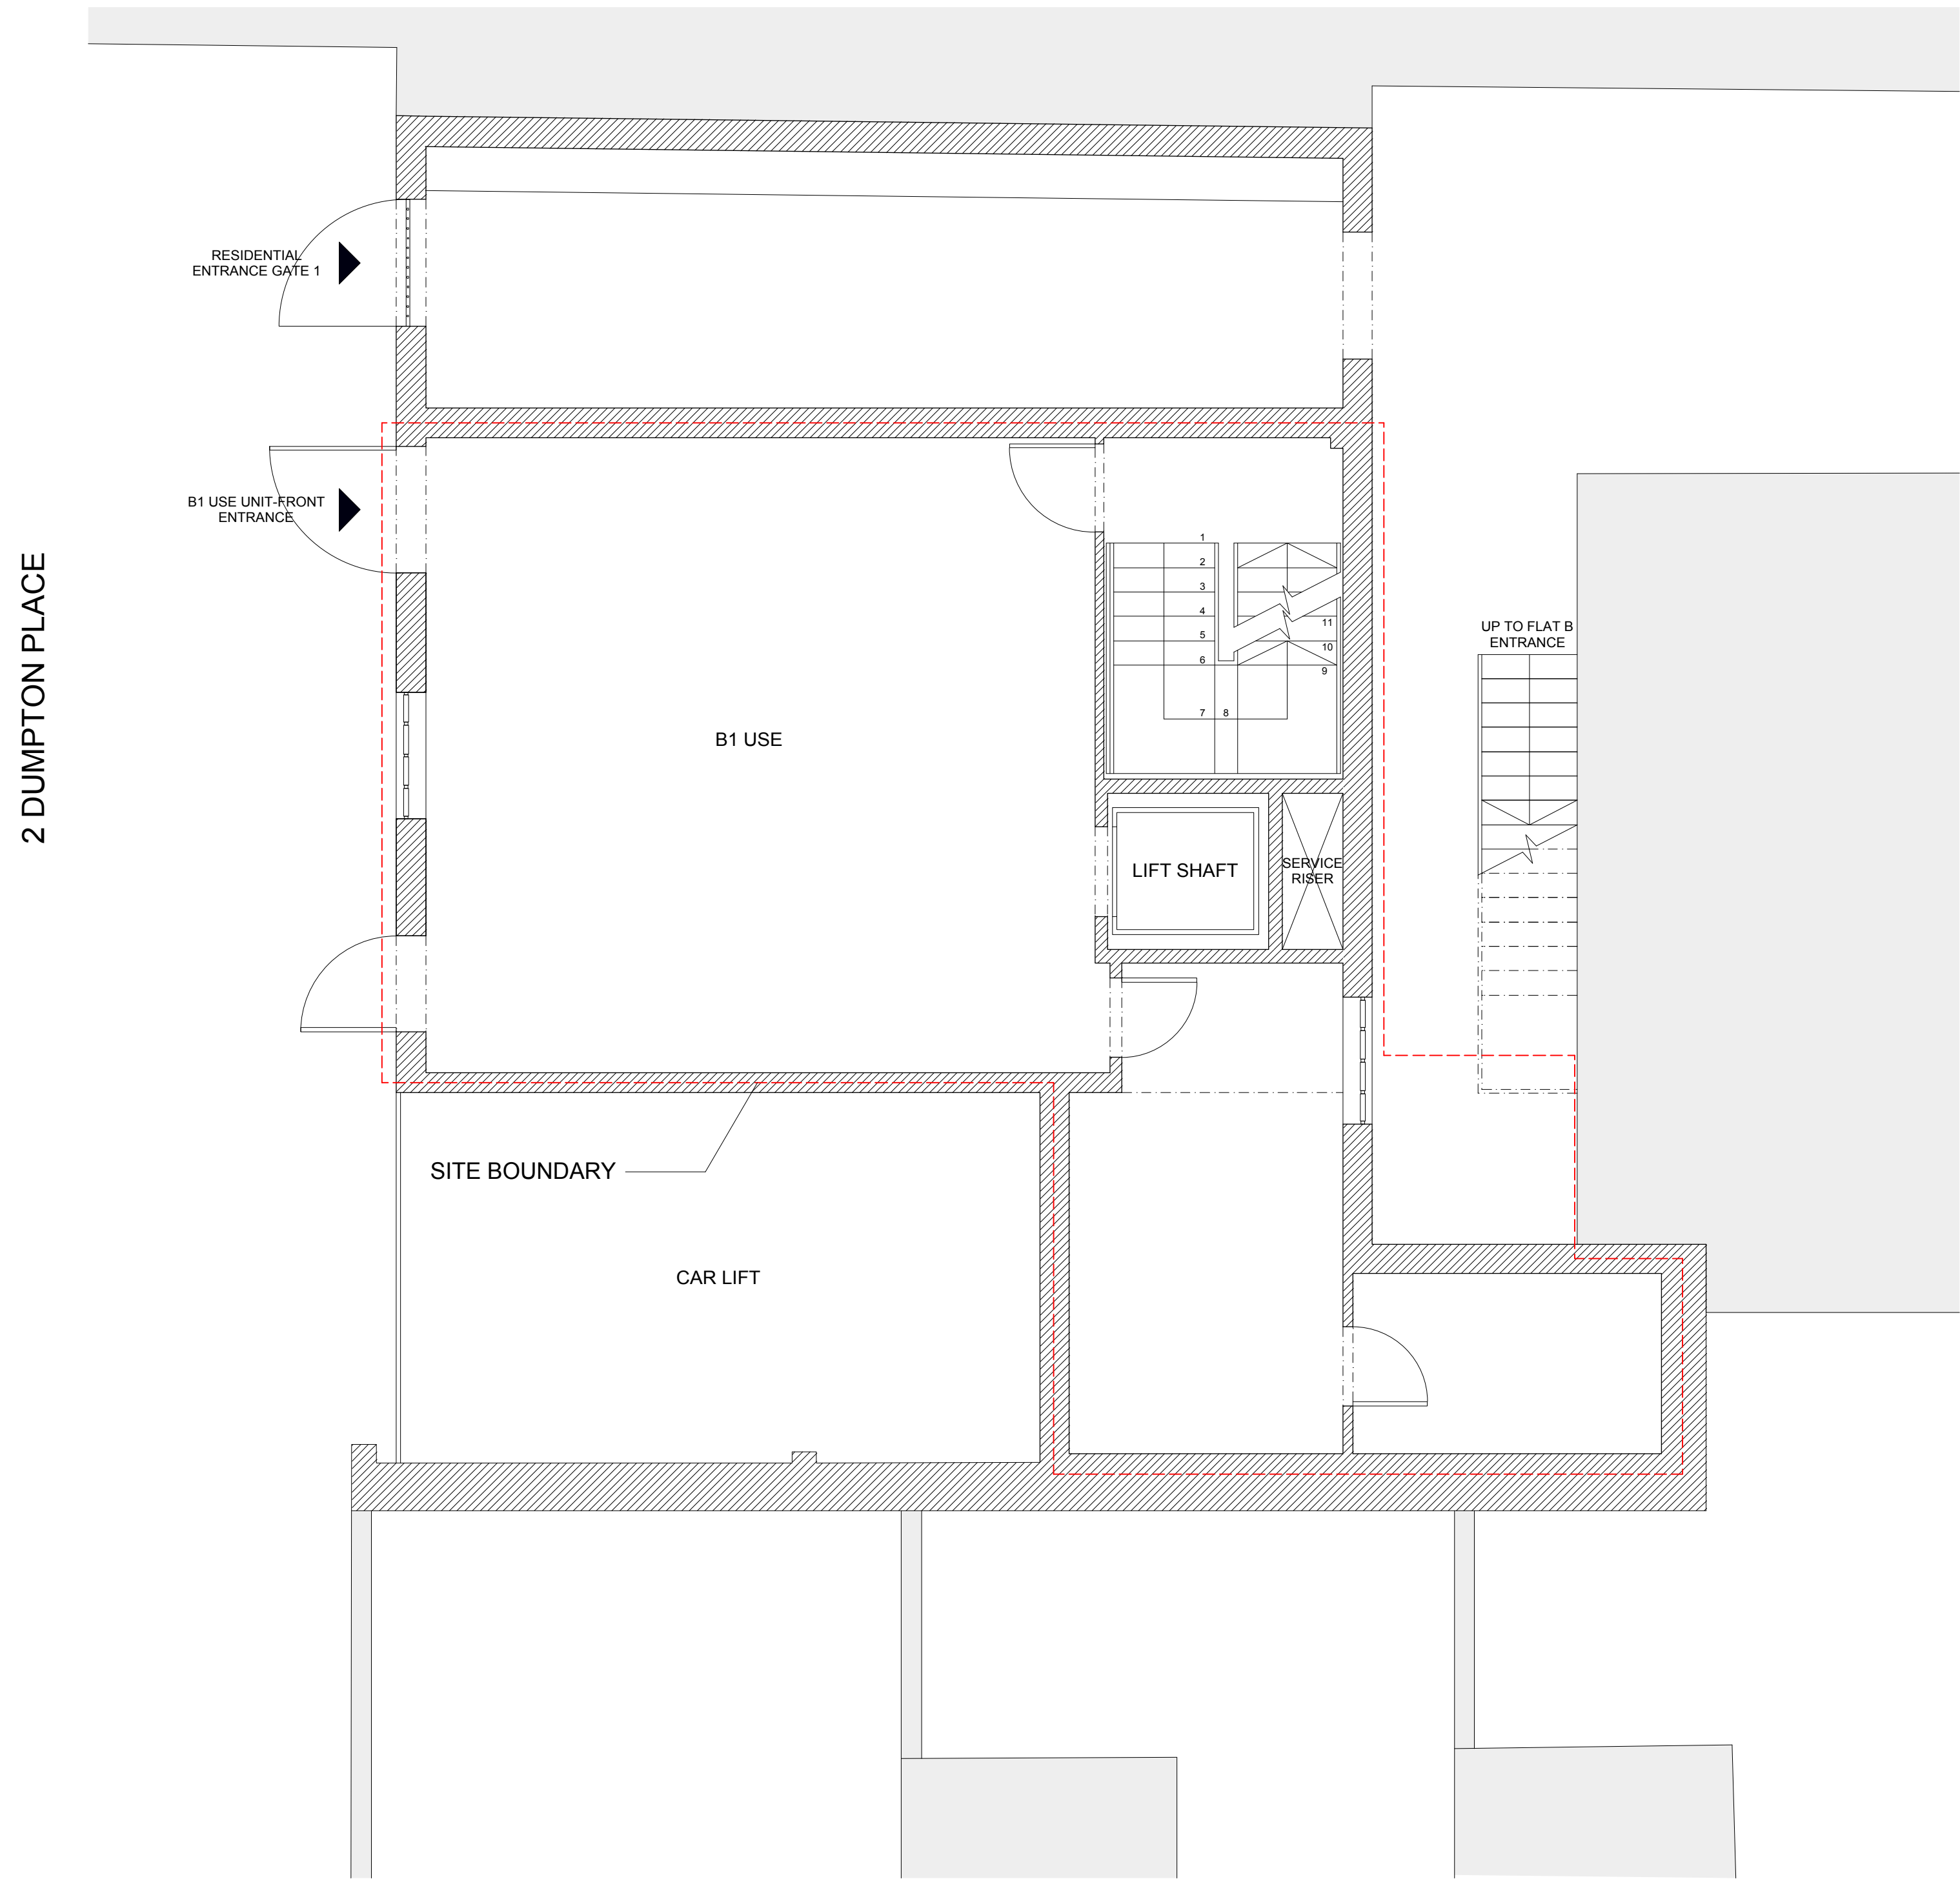

planning	17.06.14	A
issue:	date:	revision:

Studio Stassano

27 Sutherland Street
London SW1V 4JU
United Kingdom

T +44 (0)20 7233 7421
M +44 (0)77 9669 4196
E info@studiostassano.com
www.studiostassano.com

Project

2 Dumpton Place


Drawing

Existing Ground Floor Plan


Drawing No.

2DP(00)A02

Job No.	Date	Scale
2DP01	20.05.14	1:100@A3 1:50@A1

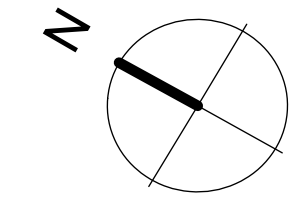

NOTES:

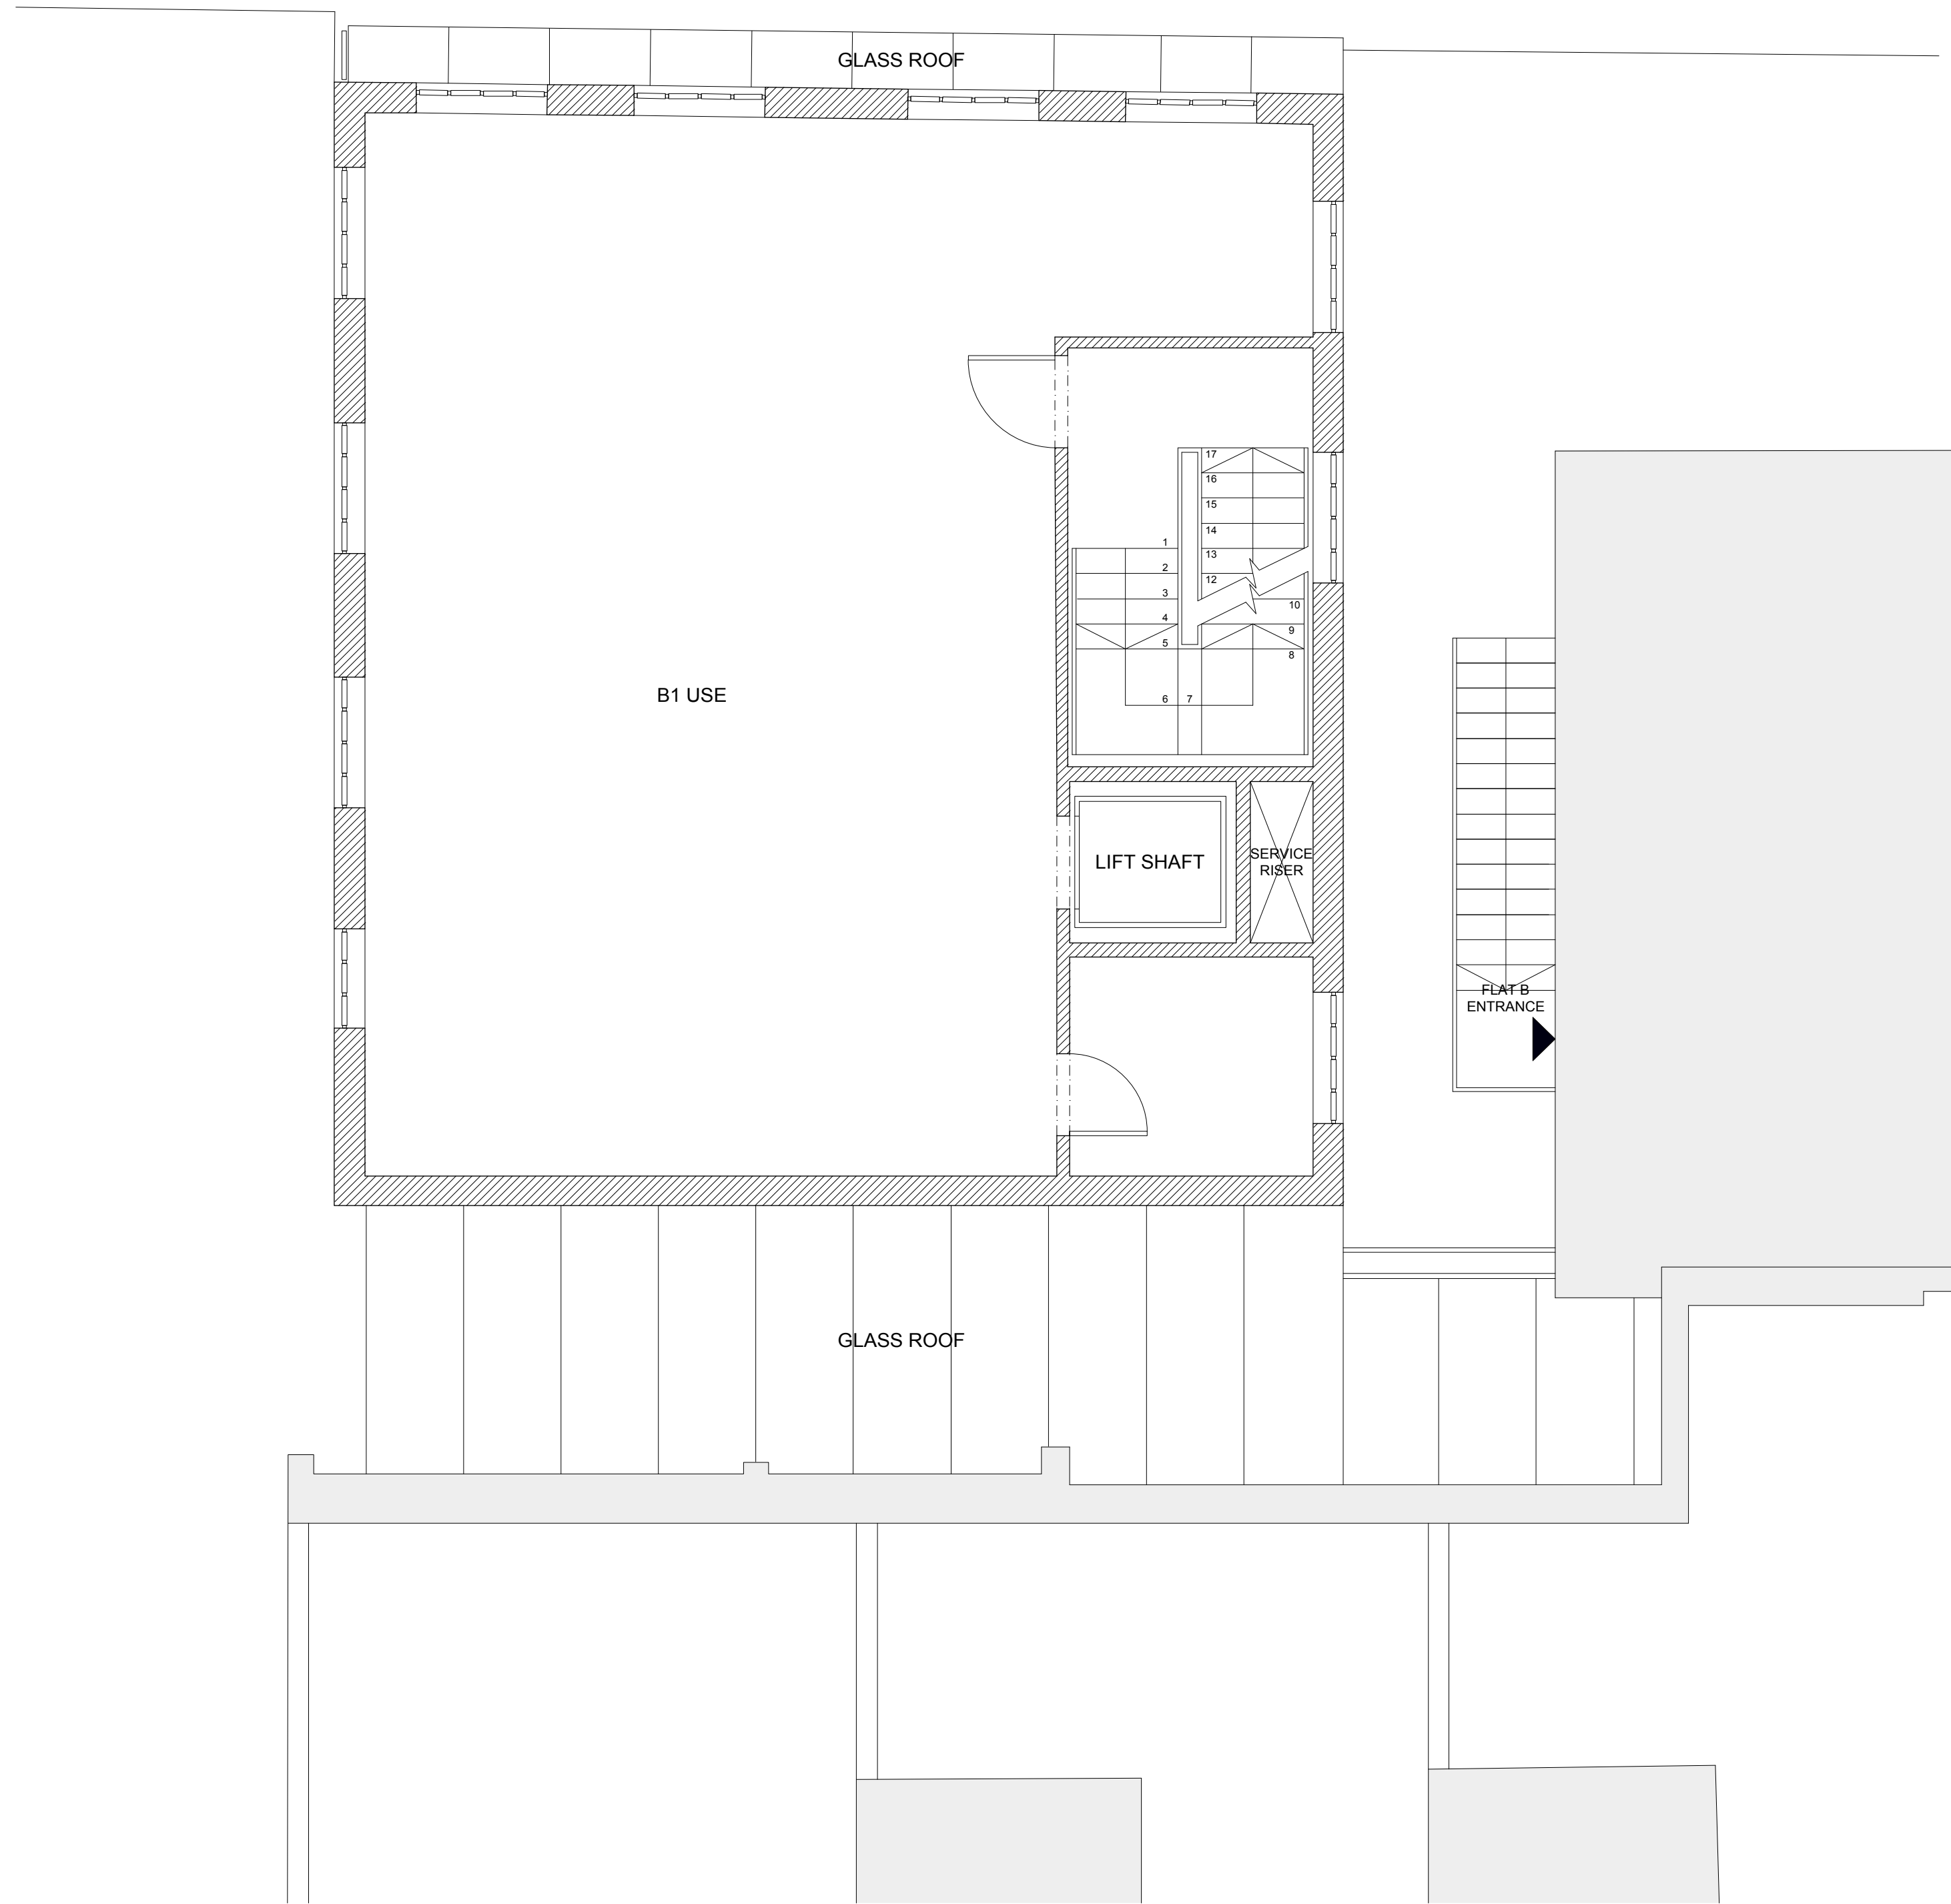

planning	17.06.14	A
issue:	date:	revision:

Studio Stassano

27 Sutherland Street
London SW1V 4JU
United Kingdom

T +44 (0)20 7233 7421
M +44 (0)77 9669 4196
E info@studiostassano.com
www.studiostassano.com

Project

2 Dumpton Place


Drawing

Existing First Floor Plan


Drawing No.

2DP(00)A03

Job No.	Date	Scale
2DP01	20.05.14	1:100@A3 1:50@A1

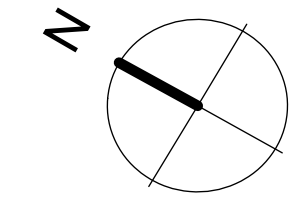

NOTES:

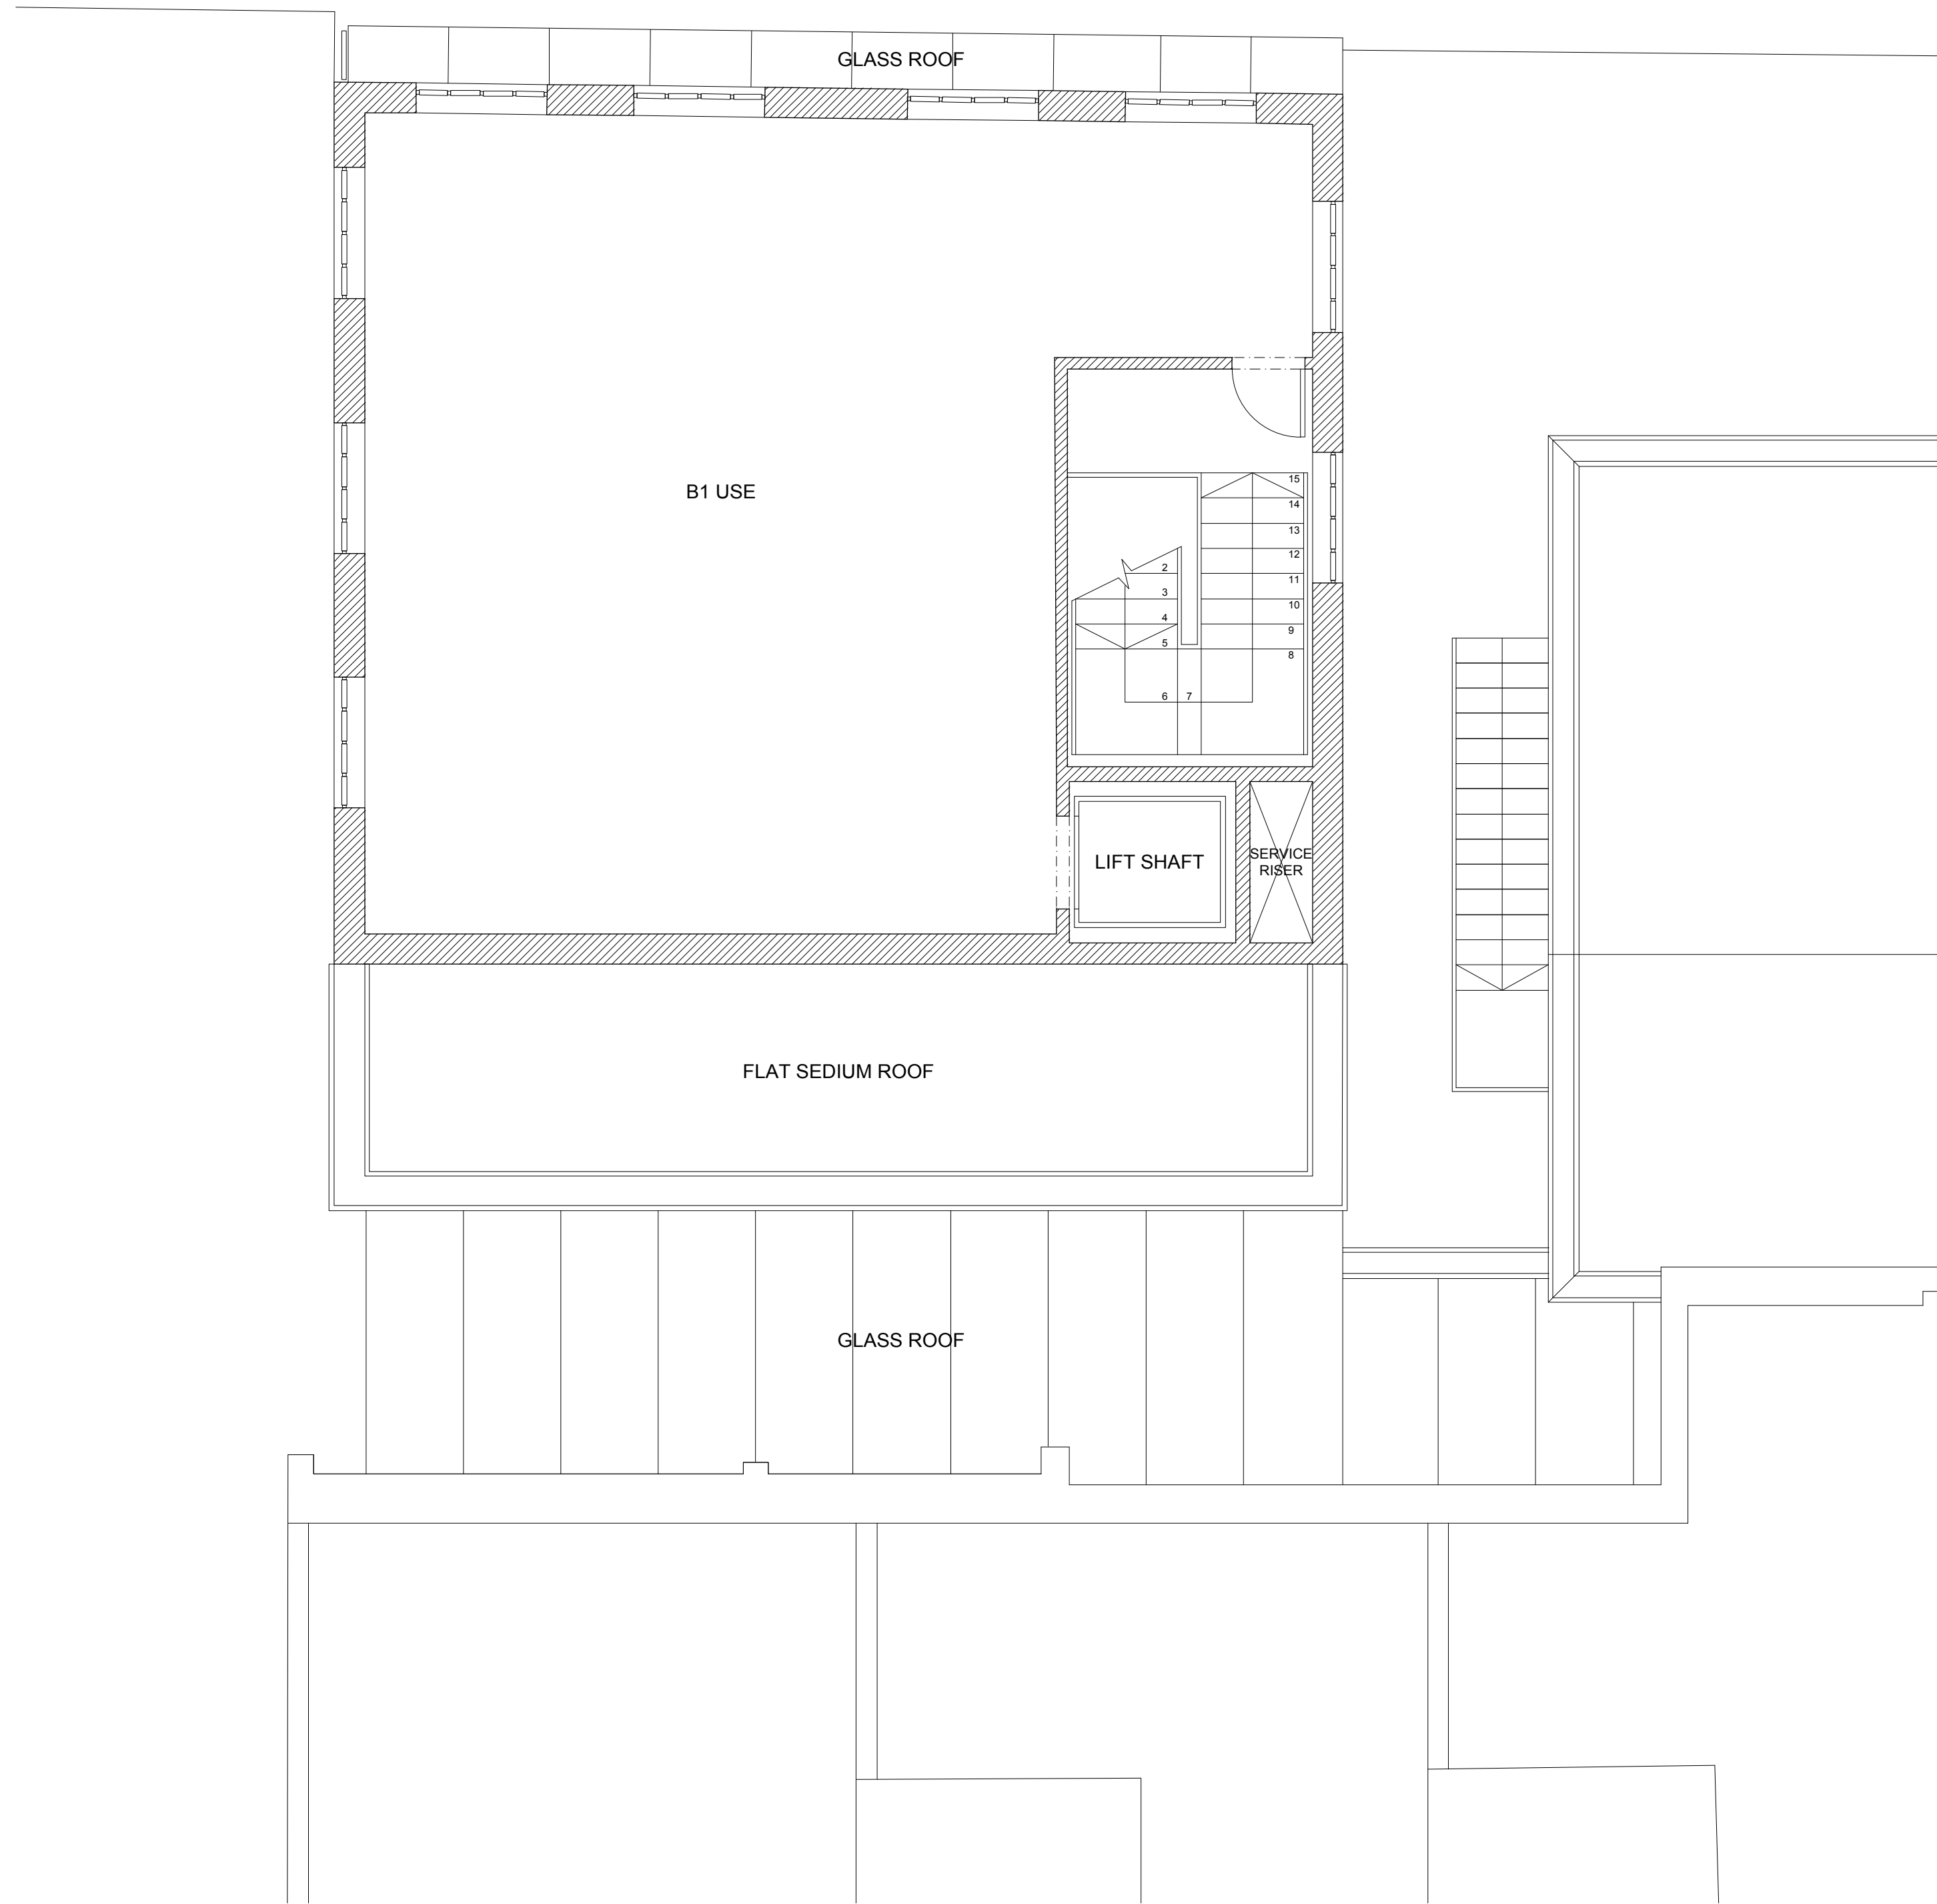

planning	17.06.14	A
issue:	date:	revision:

Studio Stassano

27 Sutherland Street
London SW1V 4JU
United Kingdom

T +44 (0)20 7233 7421
M +44 (0)77 9669 4196
E info@studiostassano.com
www.studiostassano.com

Project

2 Dumpton Place


Drawing

Existing Second Floor Plan



Drawing No.

2DP(00)A04

Job No.	Date	Scale
2DP01	20.05.14	1:100@A3 1:50@A1

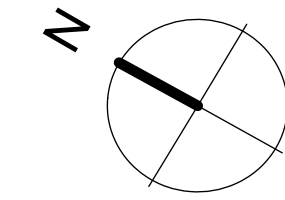

- NOTES:
- A. Metal framed panelled window (dark grey)
 - B. Metal framed window (dark grey)
 - C. Window metal spandrel panel (dark grey)
 - D. Brickwork
 - E. Render finish

 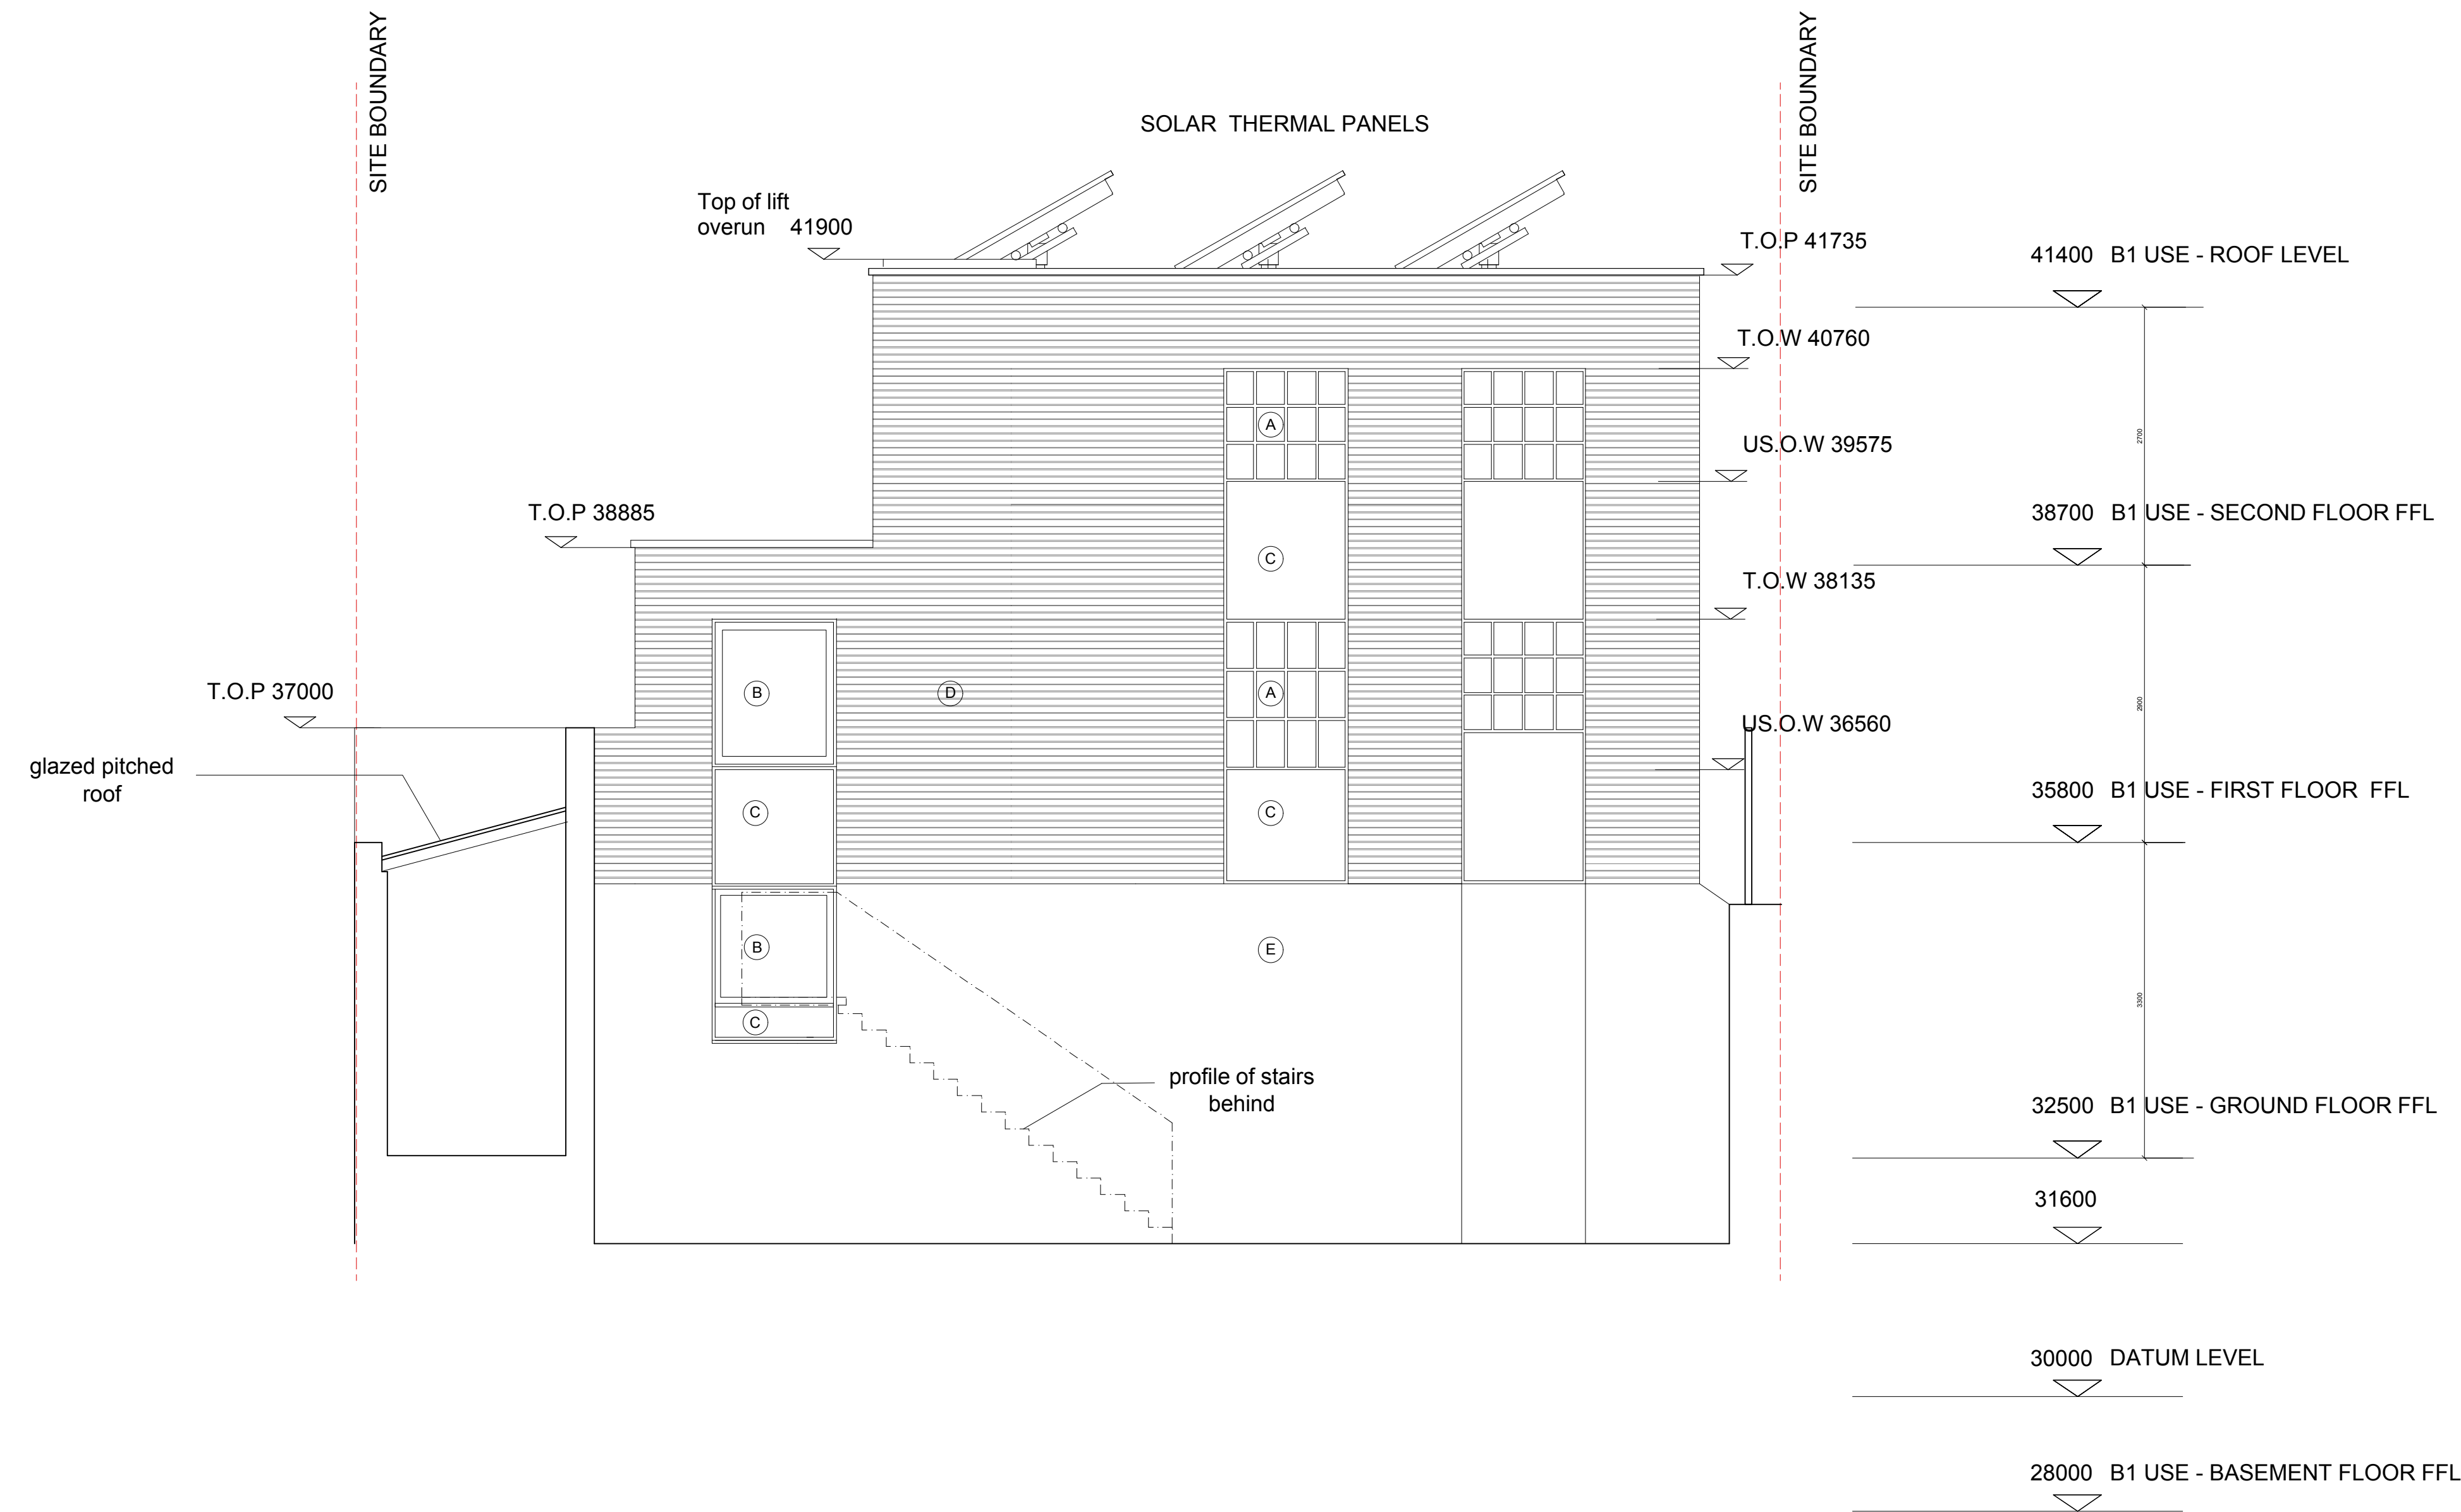

planning	17.06.14	A
issue:	date:	revision:

Studio Stassano

27 Sutherland Street
London SW1V 4JU
United Kingdom




T +44 (0)20 7233 7421
M +44 (0)77 9669 4196
E info@studiostassano.com
www.studiostassano.com

Project
2 Dumpton Place

Drawing
Existing Rear Elevation

Drawing No.
2DP(00)A06

Job No.	Date	Scale
2DP01	29.05.14	1:100@A3 1:50@A1

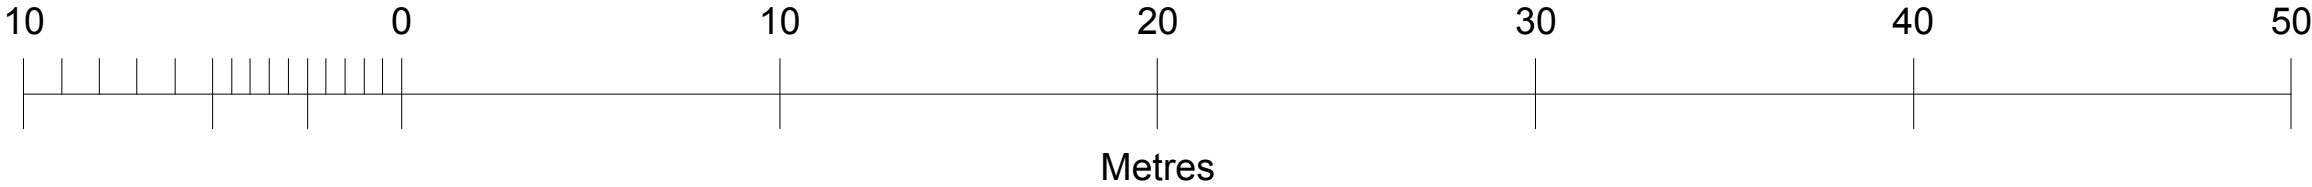 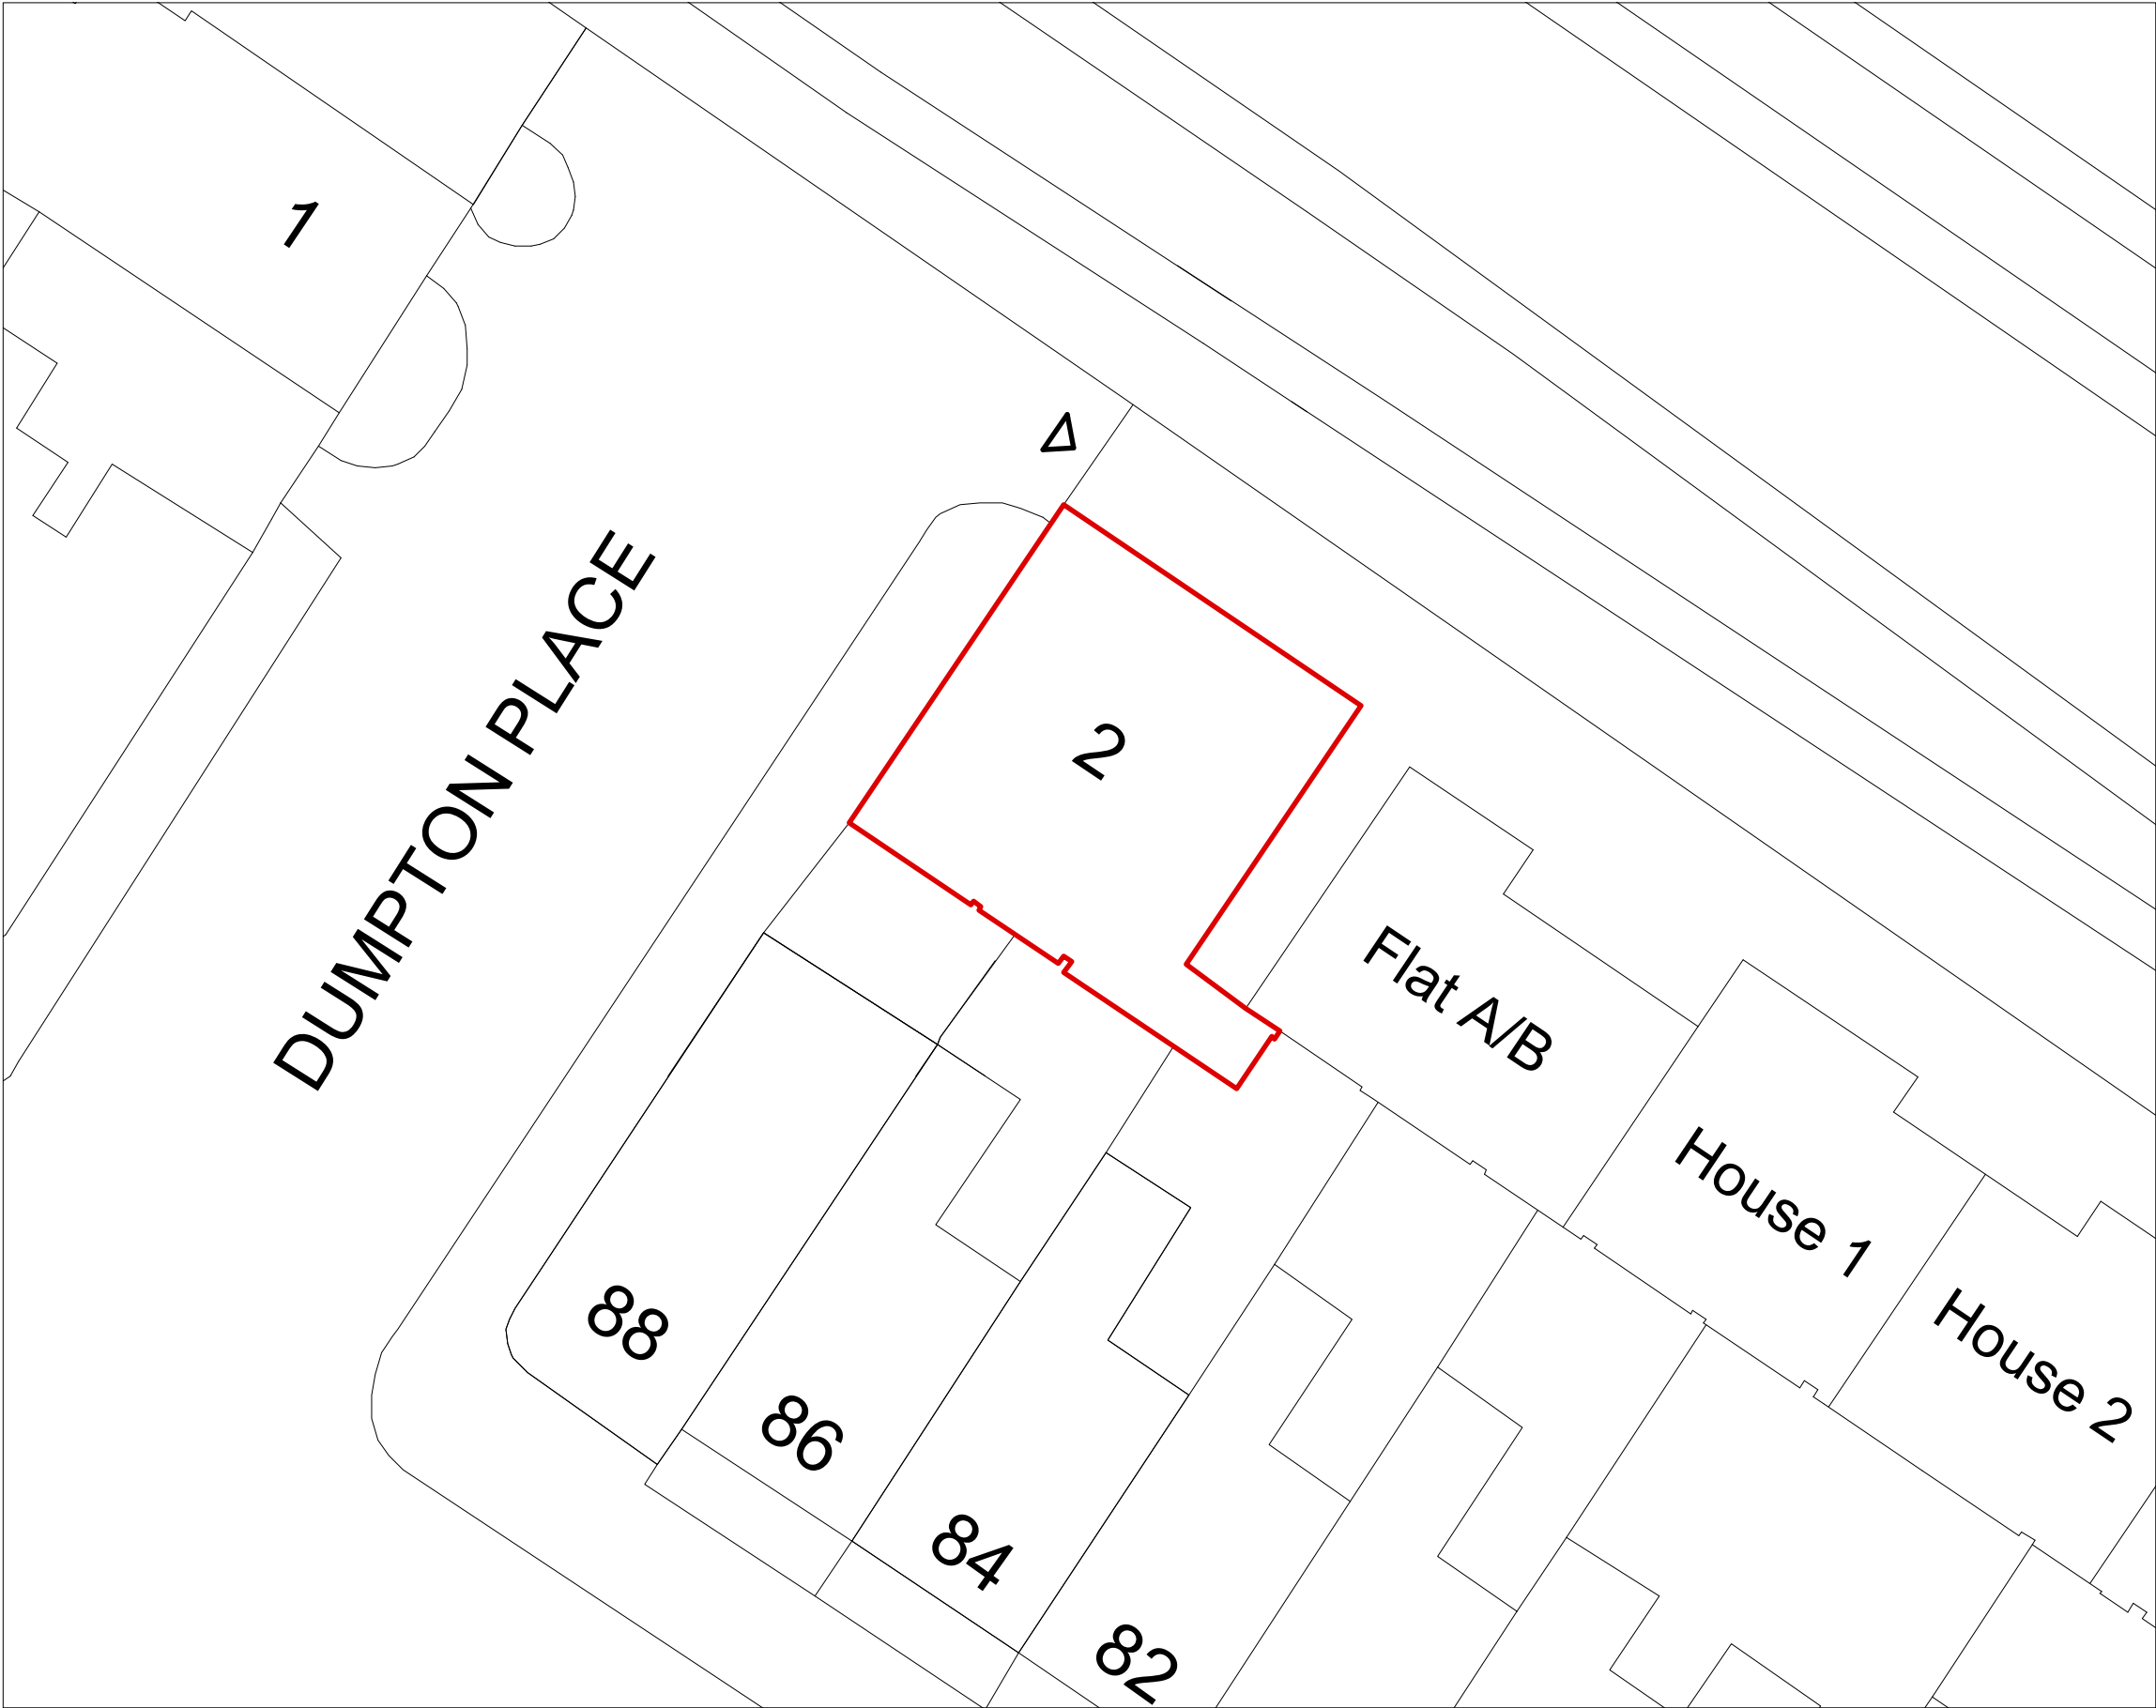

NOTES:

issue:	date:	revision:
--------	-------	-----------

Studio Stassano
27 Sutherland Street
London SW1V 4JU
United Kingdom


T +44 (0)20 7233 7421
M +44 (0)77 9669 4196
E info@studiostassano.com
www.studiostassano.com

Project
2 Dumpton Place


Drawing
Site Plan

Drawing No.
2DP(00)A07

Job No. 2DP01	Date 12.06.14	Scale 1:200@A3
------------------	------------------	-------------------

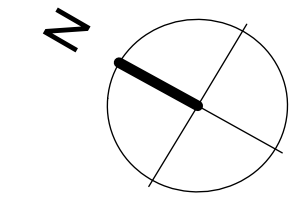

NOTES:

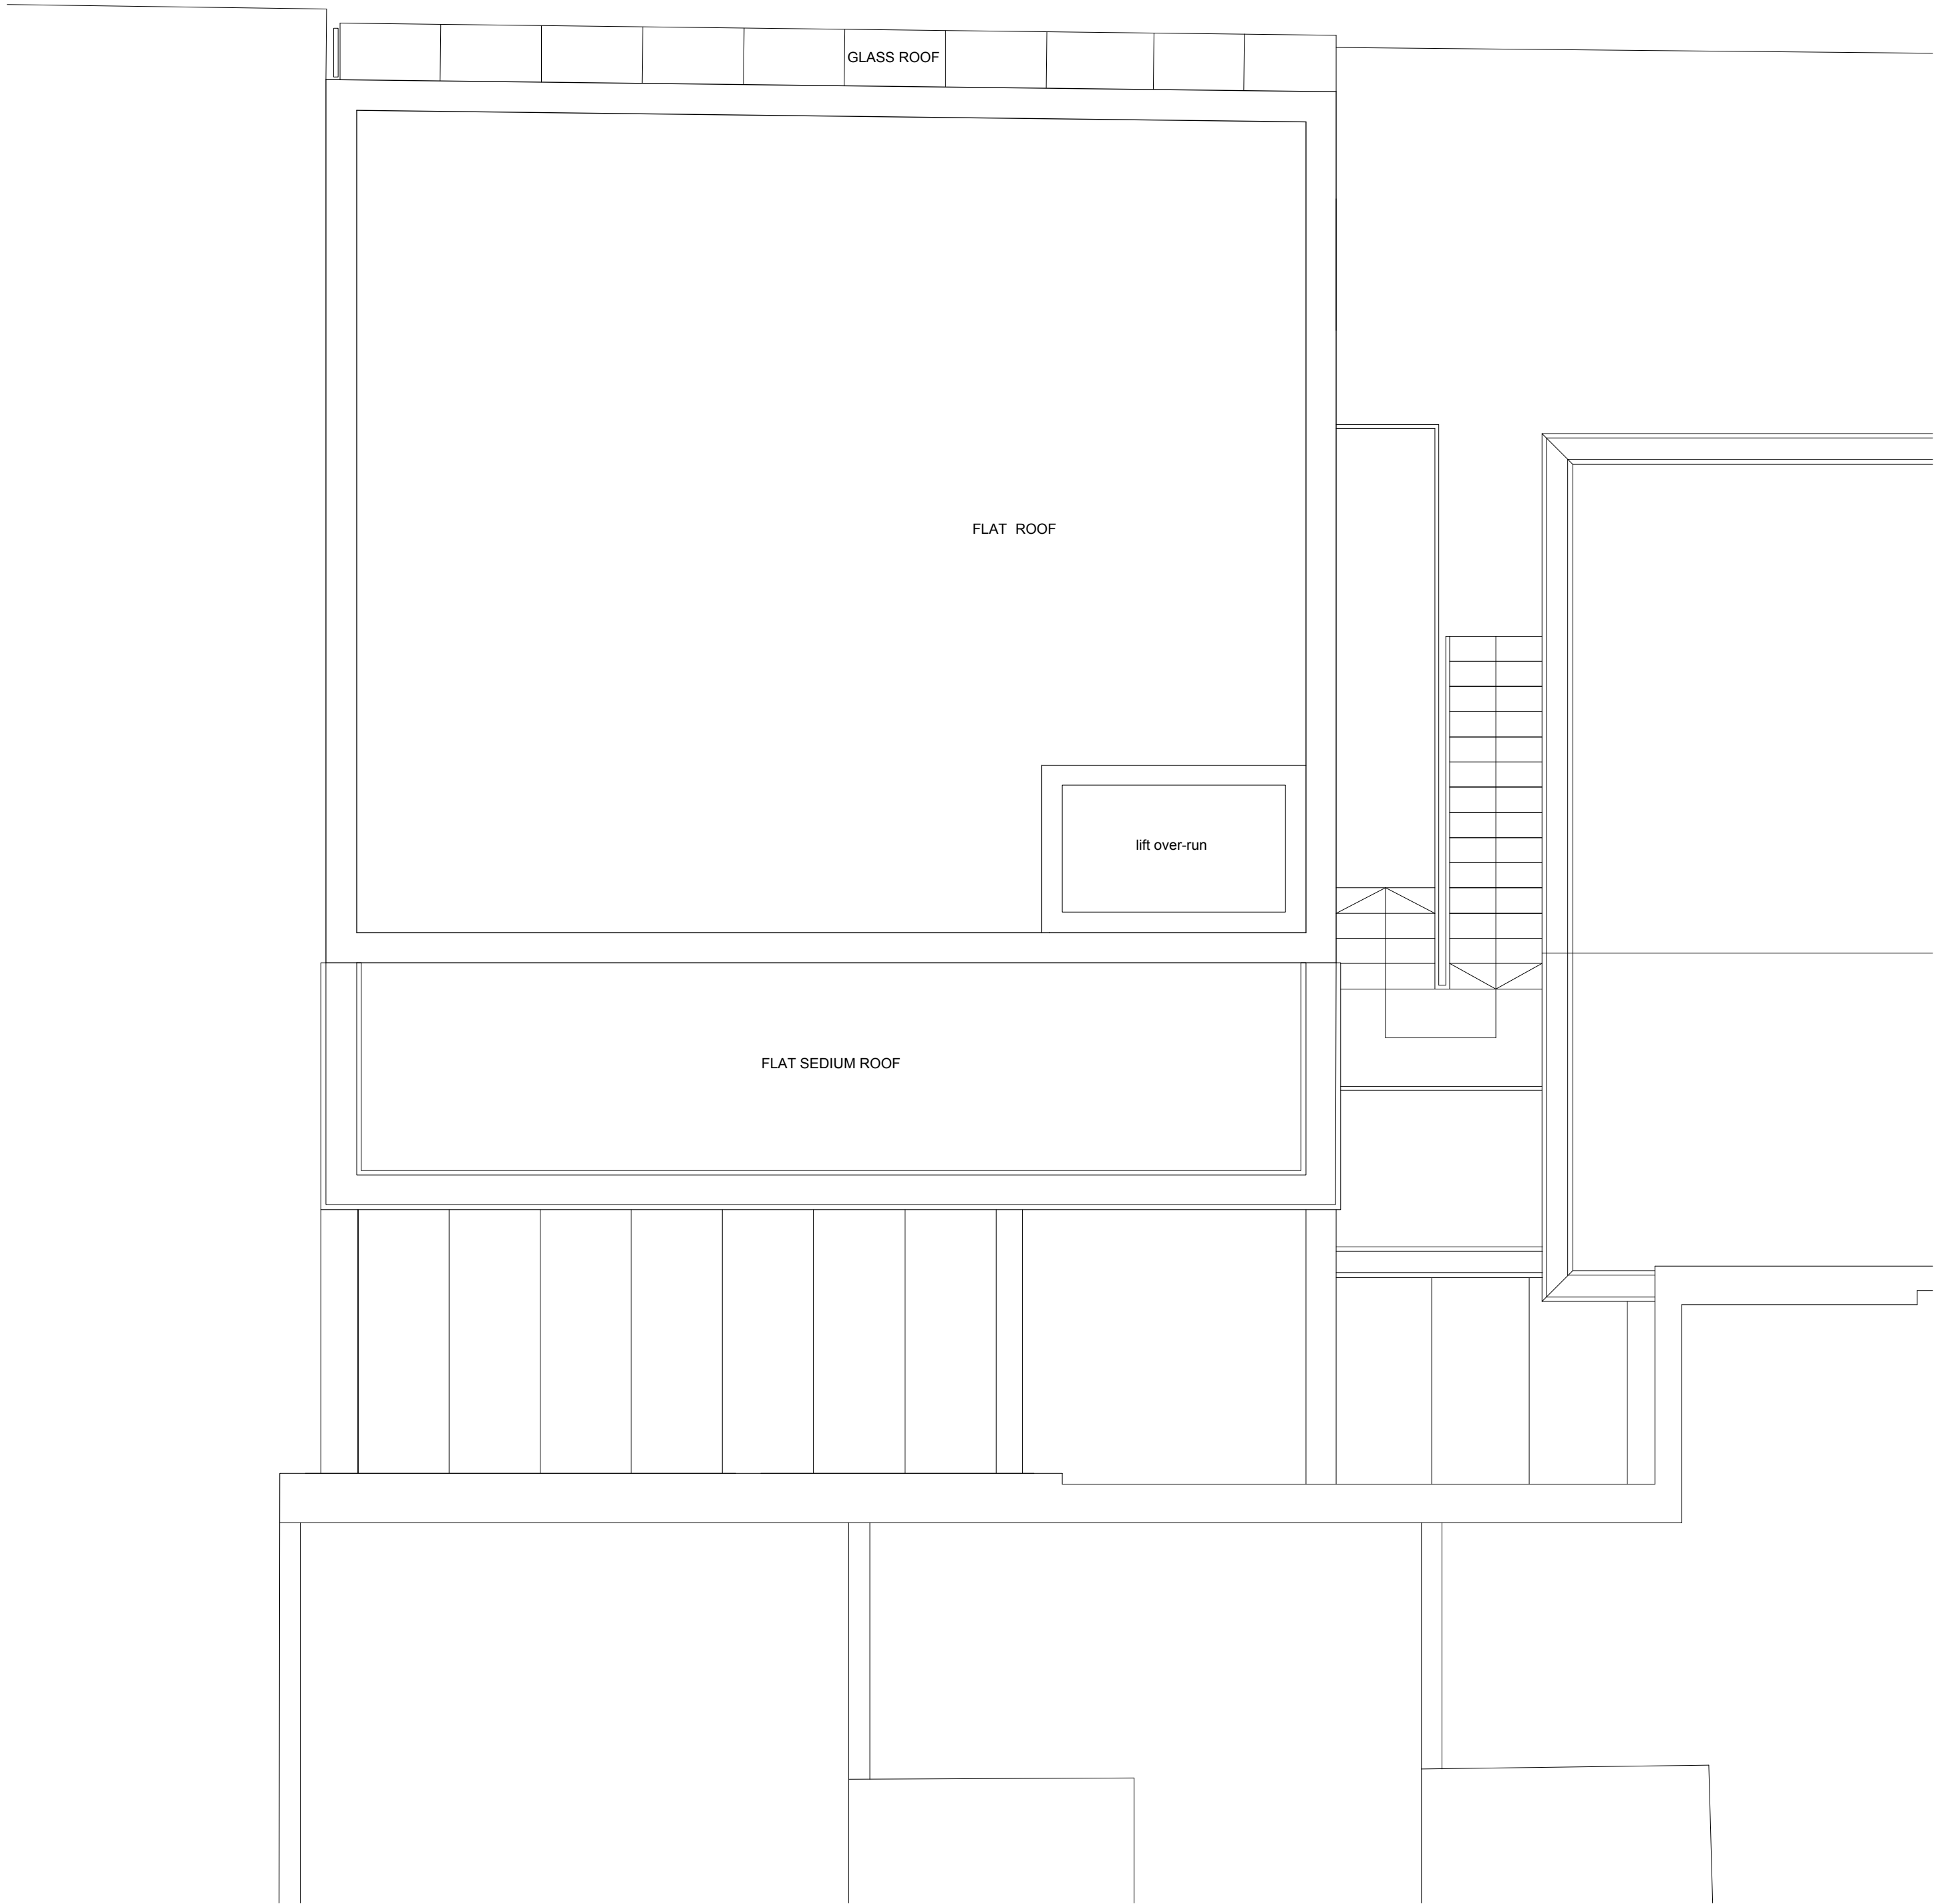

planning	14.08.14	-
issue:	date:	revision:

Studio Stassano

27 Sutherland Street
London SW1V 4JU
United Kingdom

T +44 (0)20 7233 7421
M +44 (0)77 9669 4196
E info@studiostassano.com
www.studiostassano.com

Project
2 Dumpton Place
Drawing
Existing Roof Plan

Drawing No.
2DP(00)A08

Job No.	Date	Scale
2DP01	20.05.14	1:100@A3 1:50@A1