



1 LONG SECTION
1:50


2 SHORT SECTION
1:50

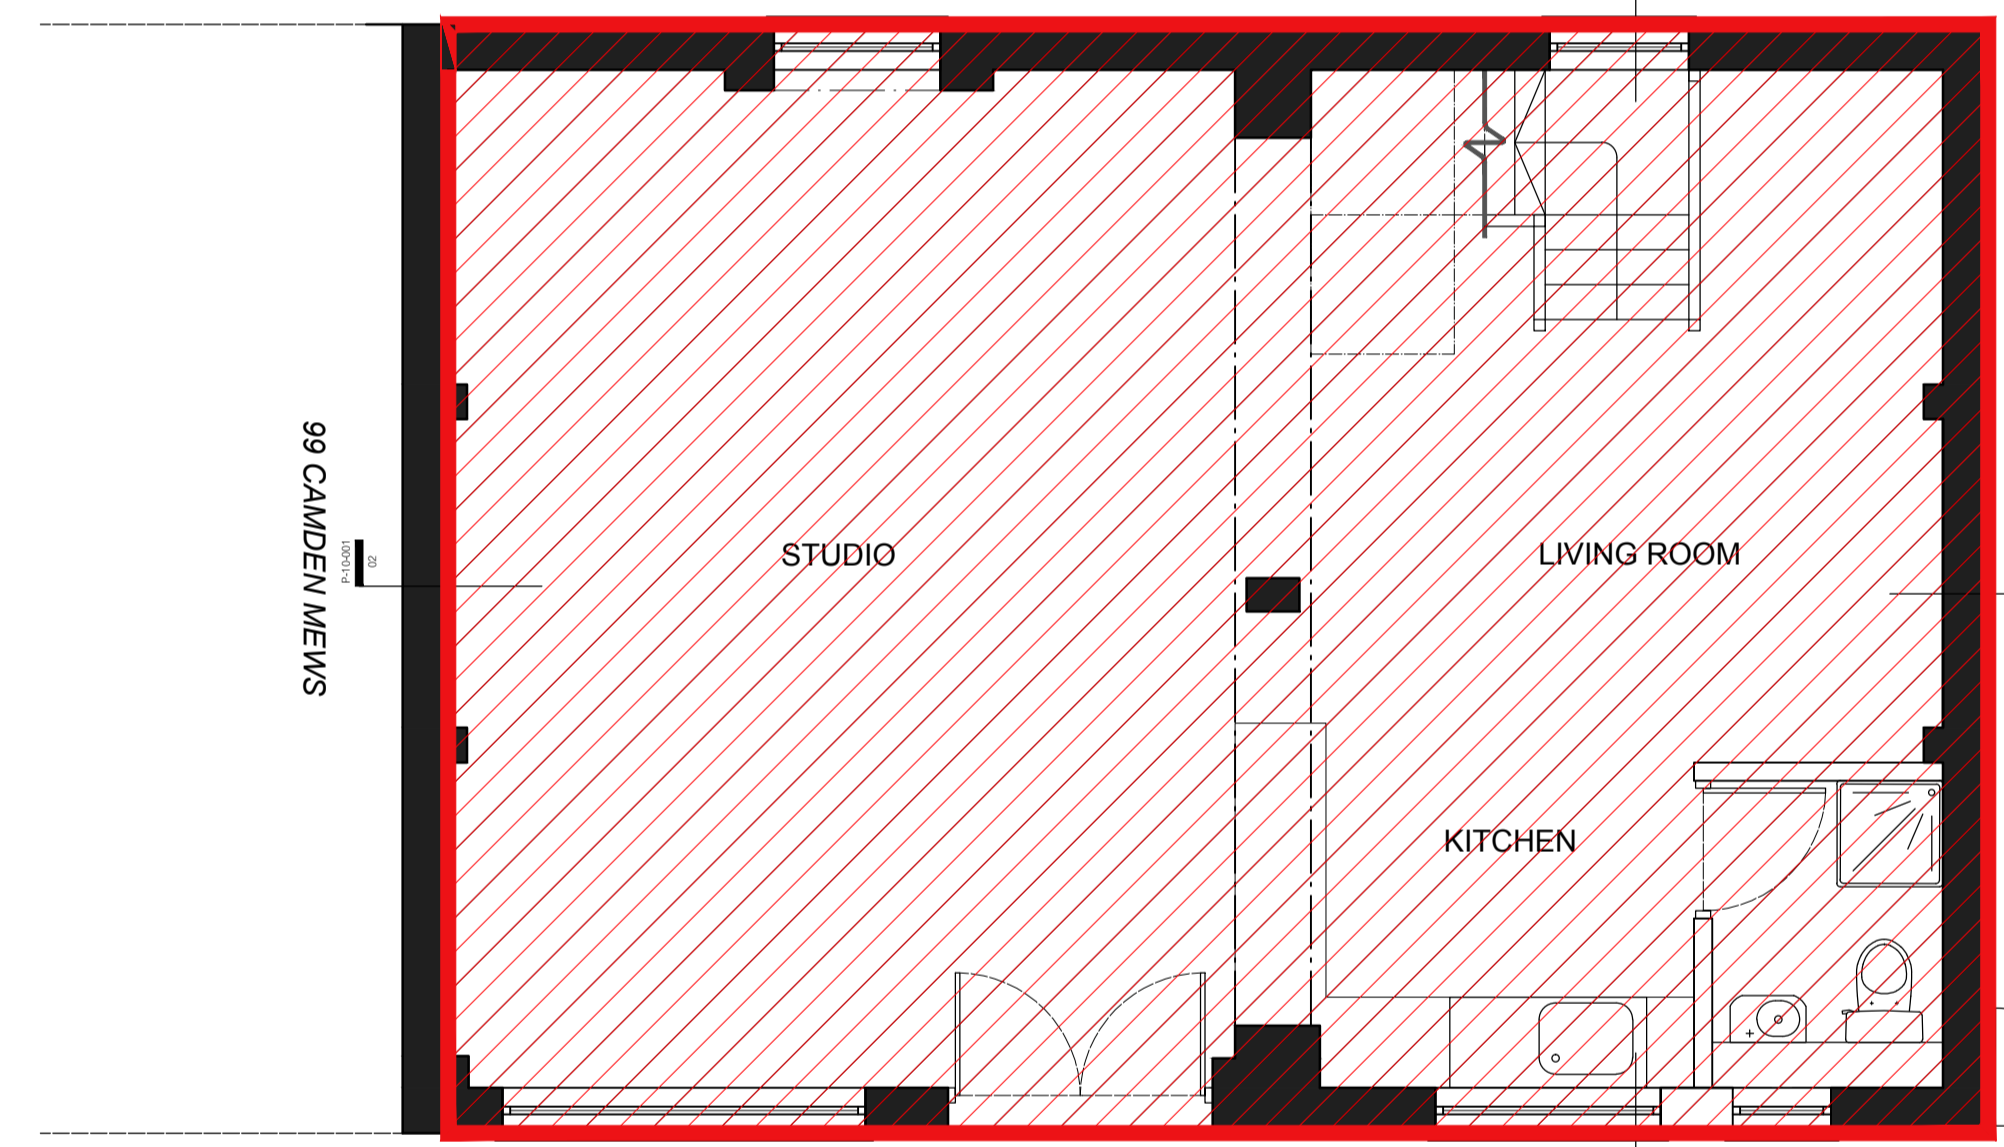

3 GROUND FLOOR PLAN
1:50

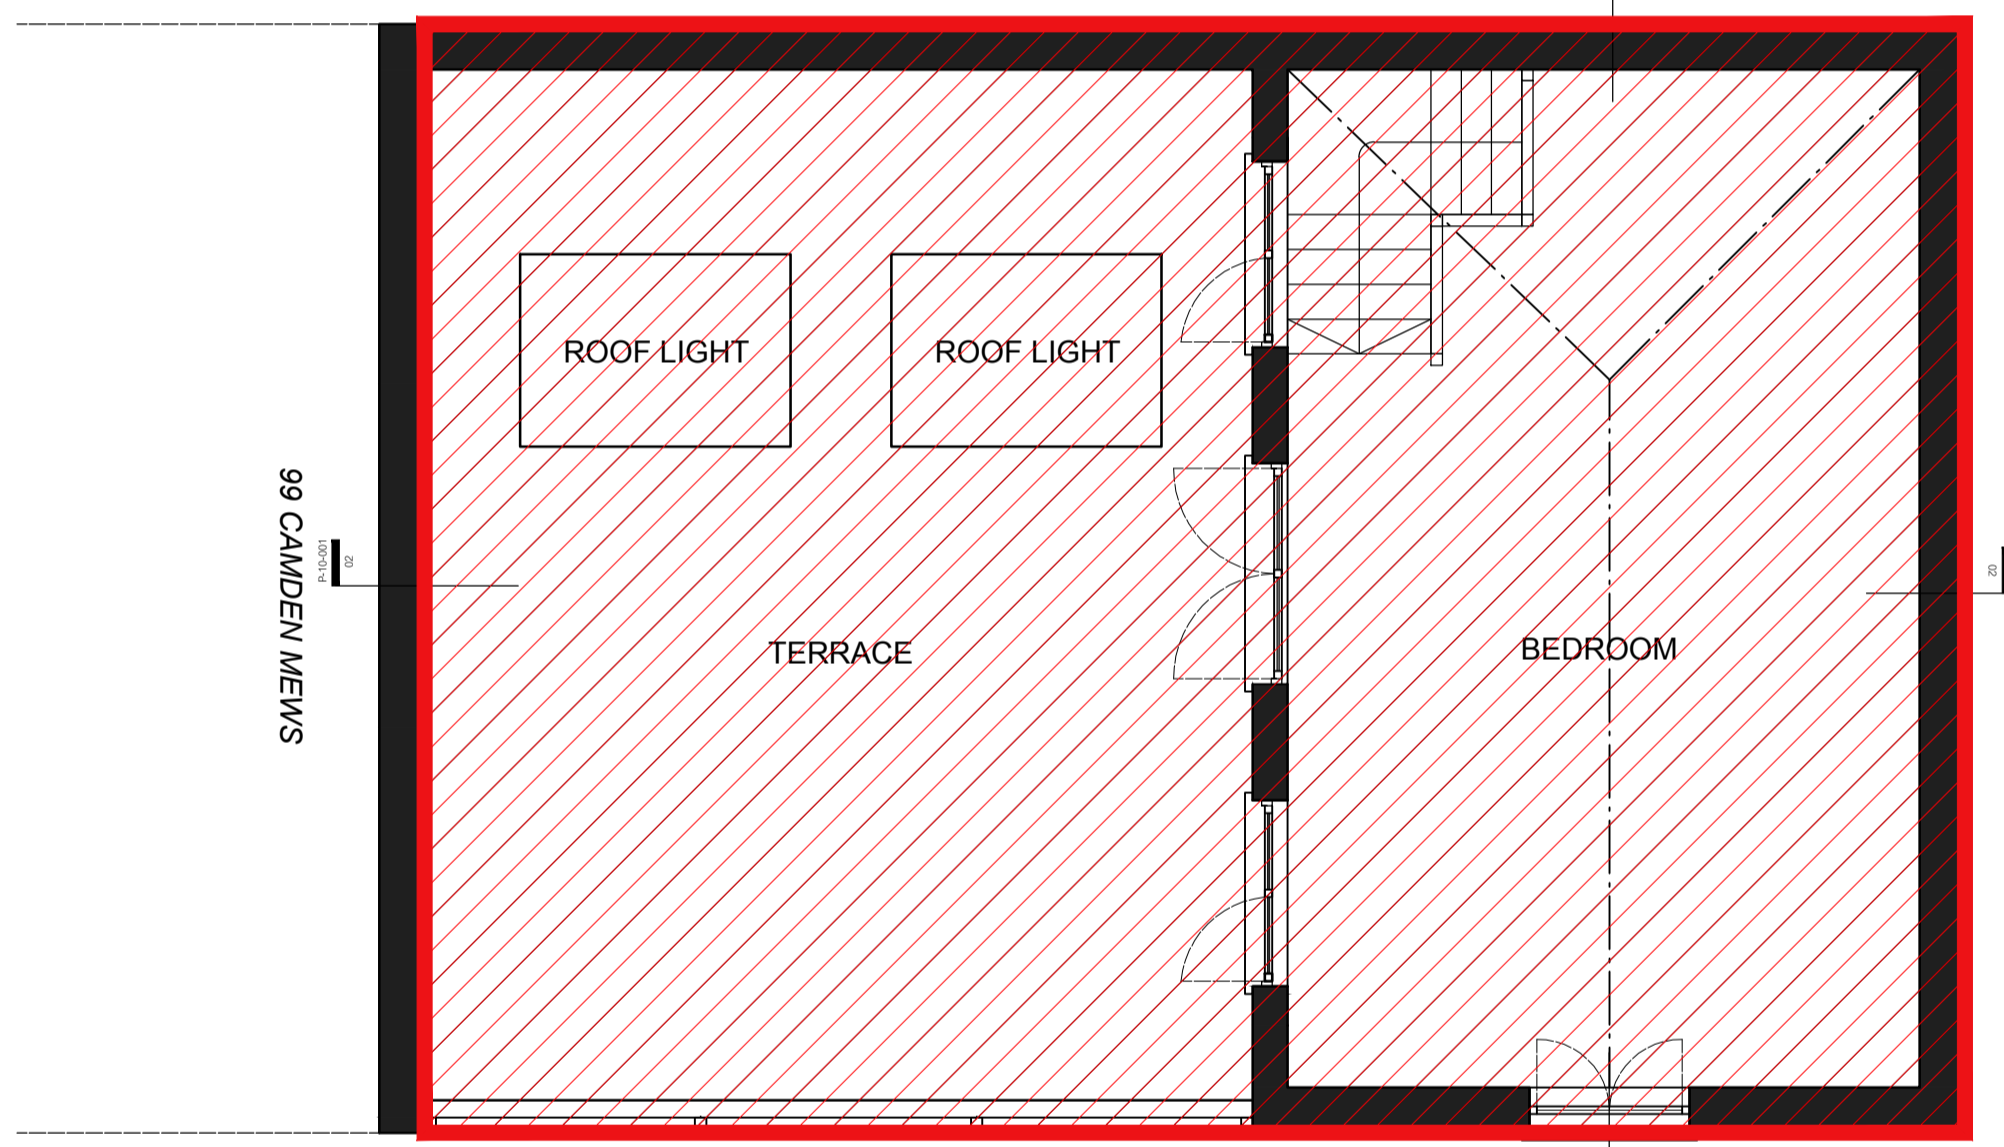

4 FIRST FLOOR PLAN
1:50

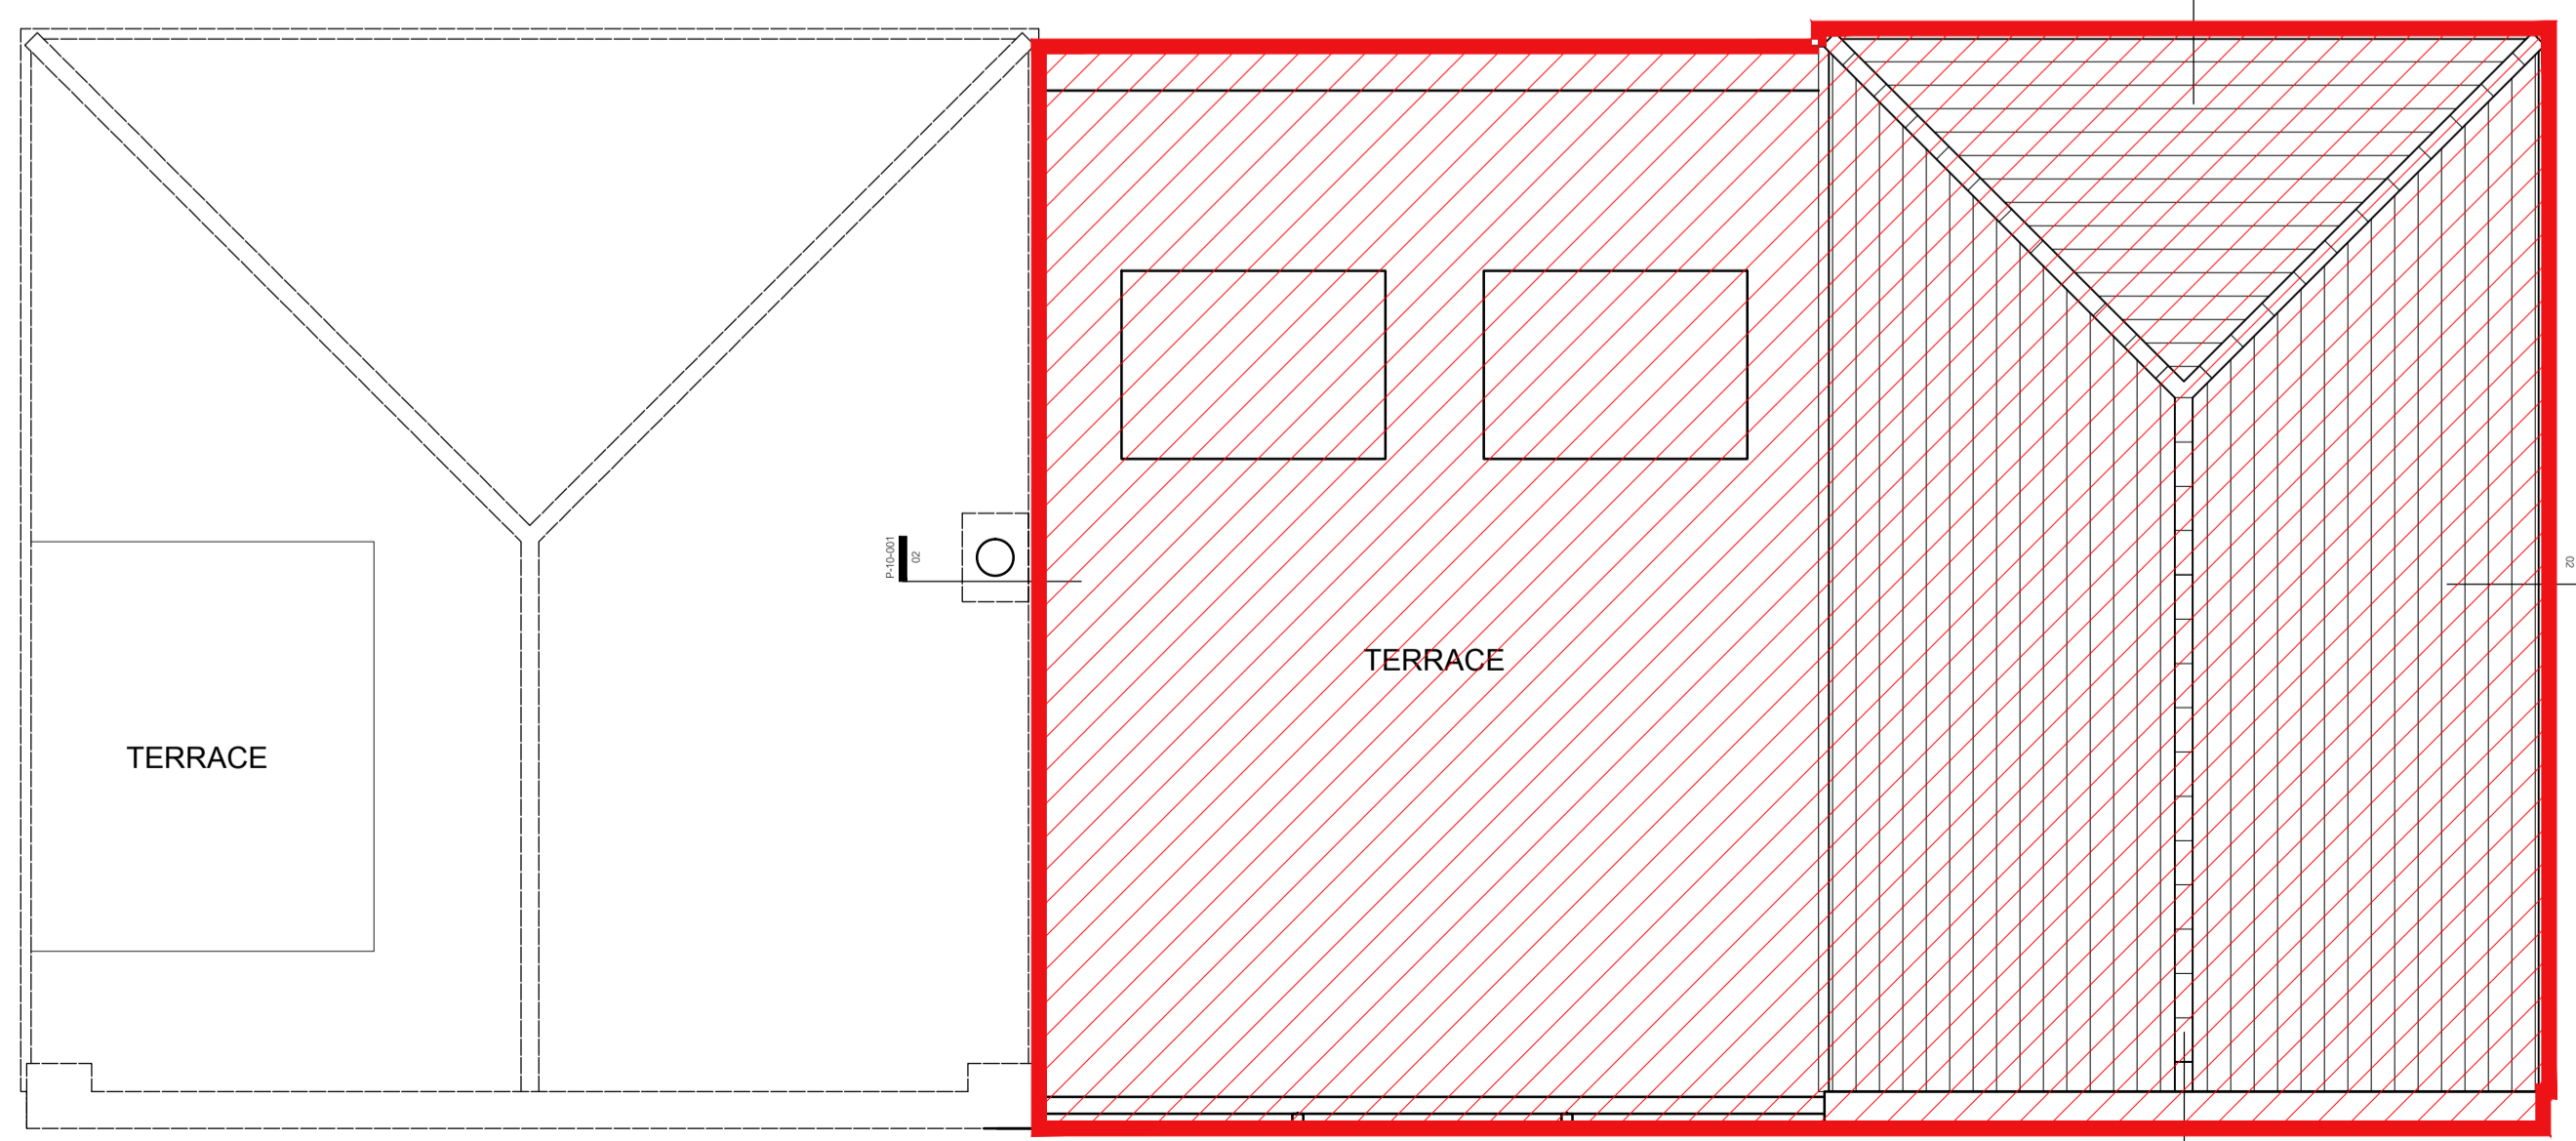

5 TERRACE & ROOF FLOOR PLAN
1:50

FIGURED DIMENSIONS ONLY TO BE USED

All noted dimensions and levels to be checked on site prior to construction.

KEY

- E01 London stock brick
- E02 Timber fence
- E03 Obscured glass window
- E04 Timber side gate to 101 Camden Mews
- E05 Clear glass window
- E06 Slate tiled roof
- E07 Clear glass door

A	12/09/14	Issued for Planning
Issue	Date	

MIBRA
ARCHITECTS

tel: +44(0)7770 684750
email: mick.brundie@mibra.co.uk

Client
Ms Lilian Lijn

Job Title
**99 CAMDEN MEWS
LONDON**

Drawing Title
**FLOOR PLANS & SECTIONS
EXISTING
FOR DEMOLITION**

Scale at A1 1:50

Discipline Architecture

Job No 0010 Drawing Status **PLANNING**

Drawing No **P-11-001** Issue **A**

