



99A CAMDEN MEWS << >> 99 CAMDEN MEWS 10385 99 CAMDEN MEWS << >> 101 CAMDEN MEWS

1 FRONT ELEVATION
1:50

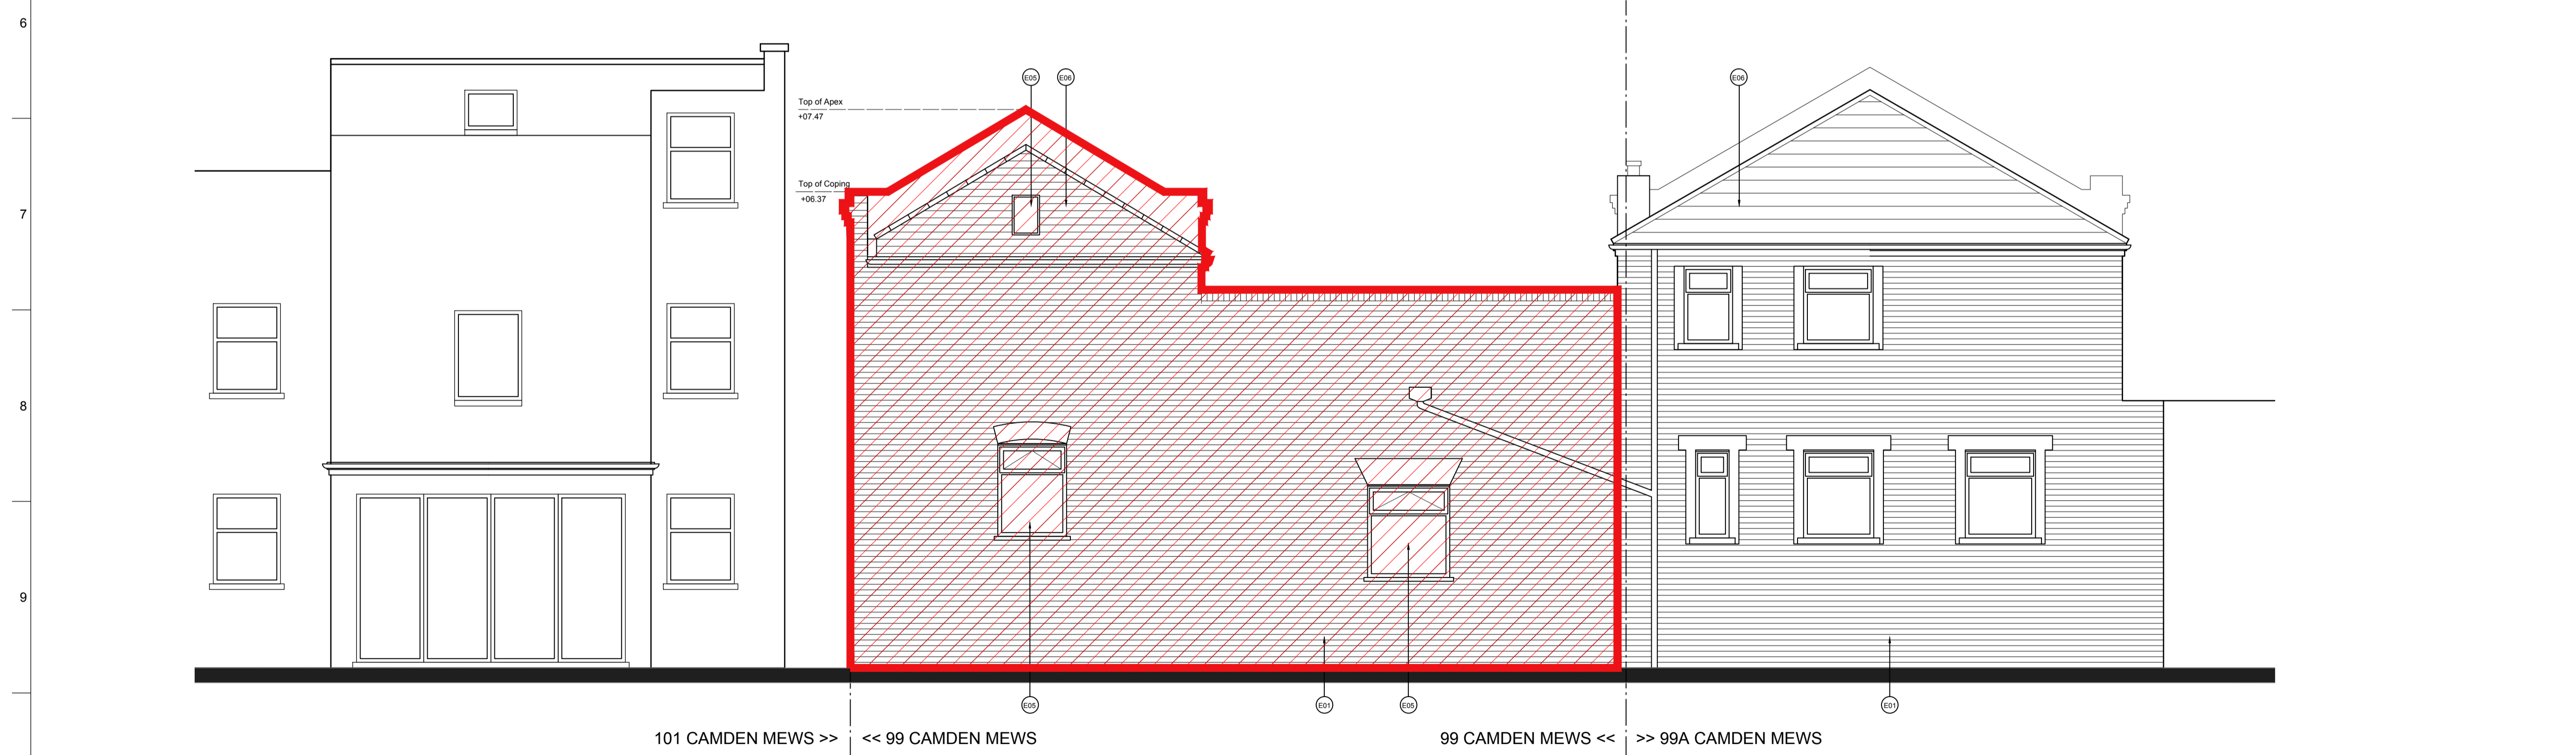

101 CAMDEN MEWS >> << 99 CAMDEN MEWS 99 CAMDEN MEWS << >> 99A CAMDEN MEWS

2 REAR ELEVATION
1:50

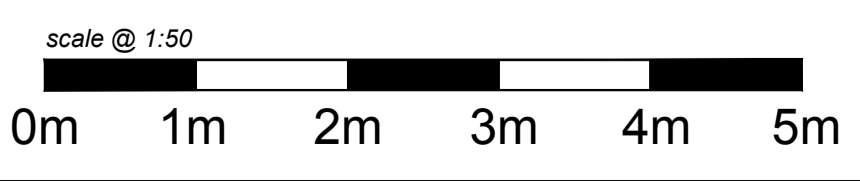

Do not scale

FIGURED DIMENSIONS ONLY TO BE USED

All noted dimensions and levels to be checked on site prior to construction.

- KEY
- E01 London stock brick
 - E02 Timber fence
 - E03 Obscured glass window
 - E04 Timber side gate to 101 Camden Mews
 - E05 Clear glass window
 - E06 Slate tiled roof
 - E07 Clear glass door

A	12/09/14	Issued for Planning
Issue	Date	

MIBRA
ARCHITECTS

tel: +44(0)7770 684750
email: mick.brundie@mibra.co.uk
Client
Ms Lilian Lijn

Job Title
**99 CAMDEN MEWS
LONDON**

Drawing Title
**ELEVATIONS
EXISTING
FOR DEMOLITION**

Scale at A1 1:50

Discipline Architecture

Job No 0010 Drawing Status **PLANNING**

Drawing No **P-11-002** Issue **A**