


**Note:**  
 This drawing is the property of J Jackson. It may not be copied or disclosed to a third party for any reason without prior consent. The contractor is to provide full sized setting-out drawings based on the information contained within this drawing for the designer's approval before commencement of manufacture. This drawing is to be read in conjunction with the relevant Consultants' and/or specialist drawings/documents and any discrepancies or variations are to be notified to the J Jackson before the affected work commences. Do not use this drawing for any site setting out - please refer to survey drawing.

Rev	Date

**Legend**




Front Elevation- Proposed

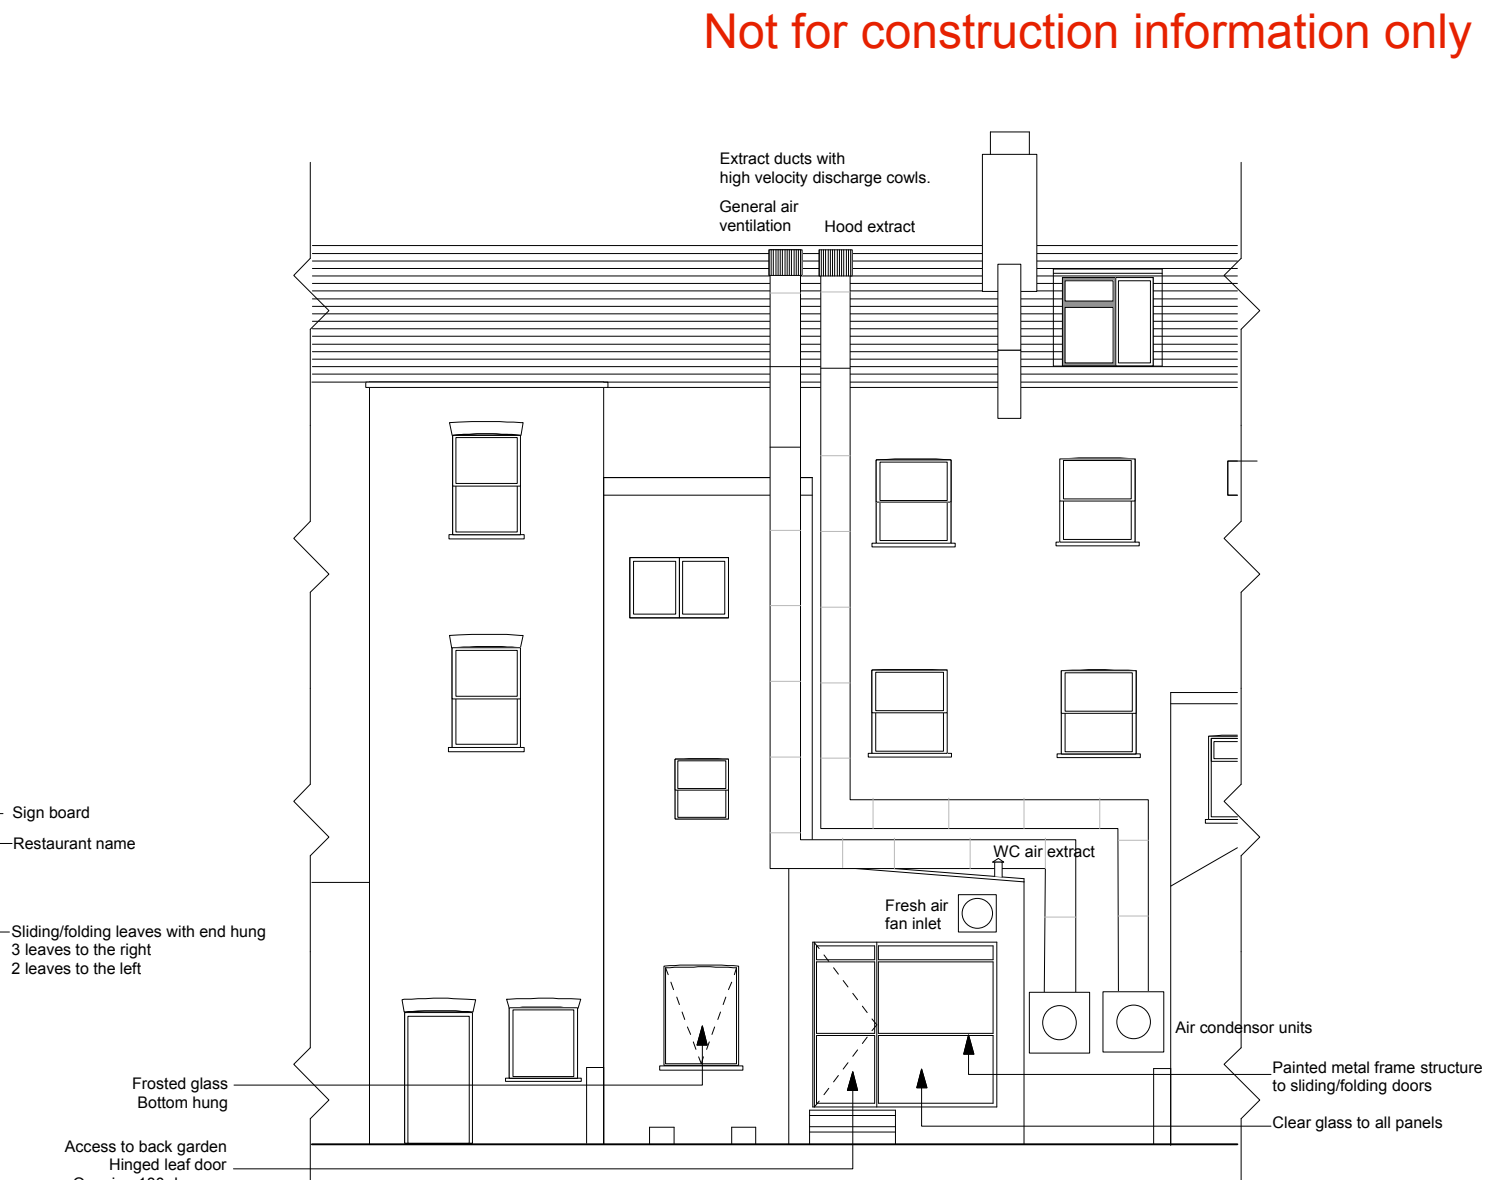

Rear Elevation- Proposed



Section A- Proposed

 

Client	Chalk Farm Bar Ltd	
Project	Proposed Restaurant 38 Chalk Farm Rd London NW1	
Title	Elevations & Section A Proposed	
Scale	1:100 @A3	Date 01/08/14
Drawing No.	CFR/03	rev A
Designer	Jeff Jackson Interior Design & Architecture t. 07957 23 33 20	
CAD file reference		