



Existing Lower  
Ground Floor Plan

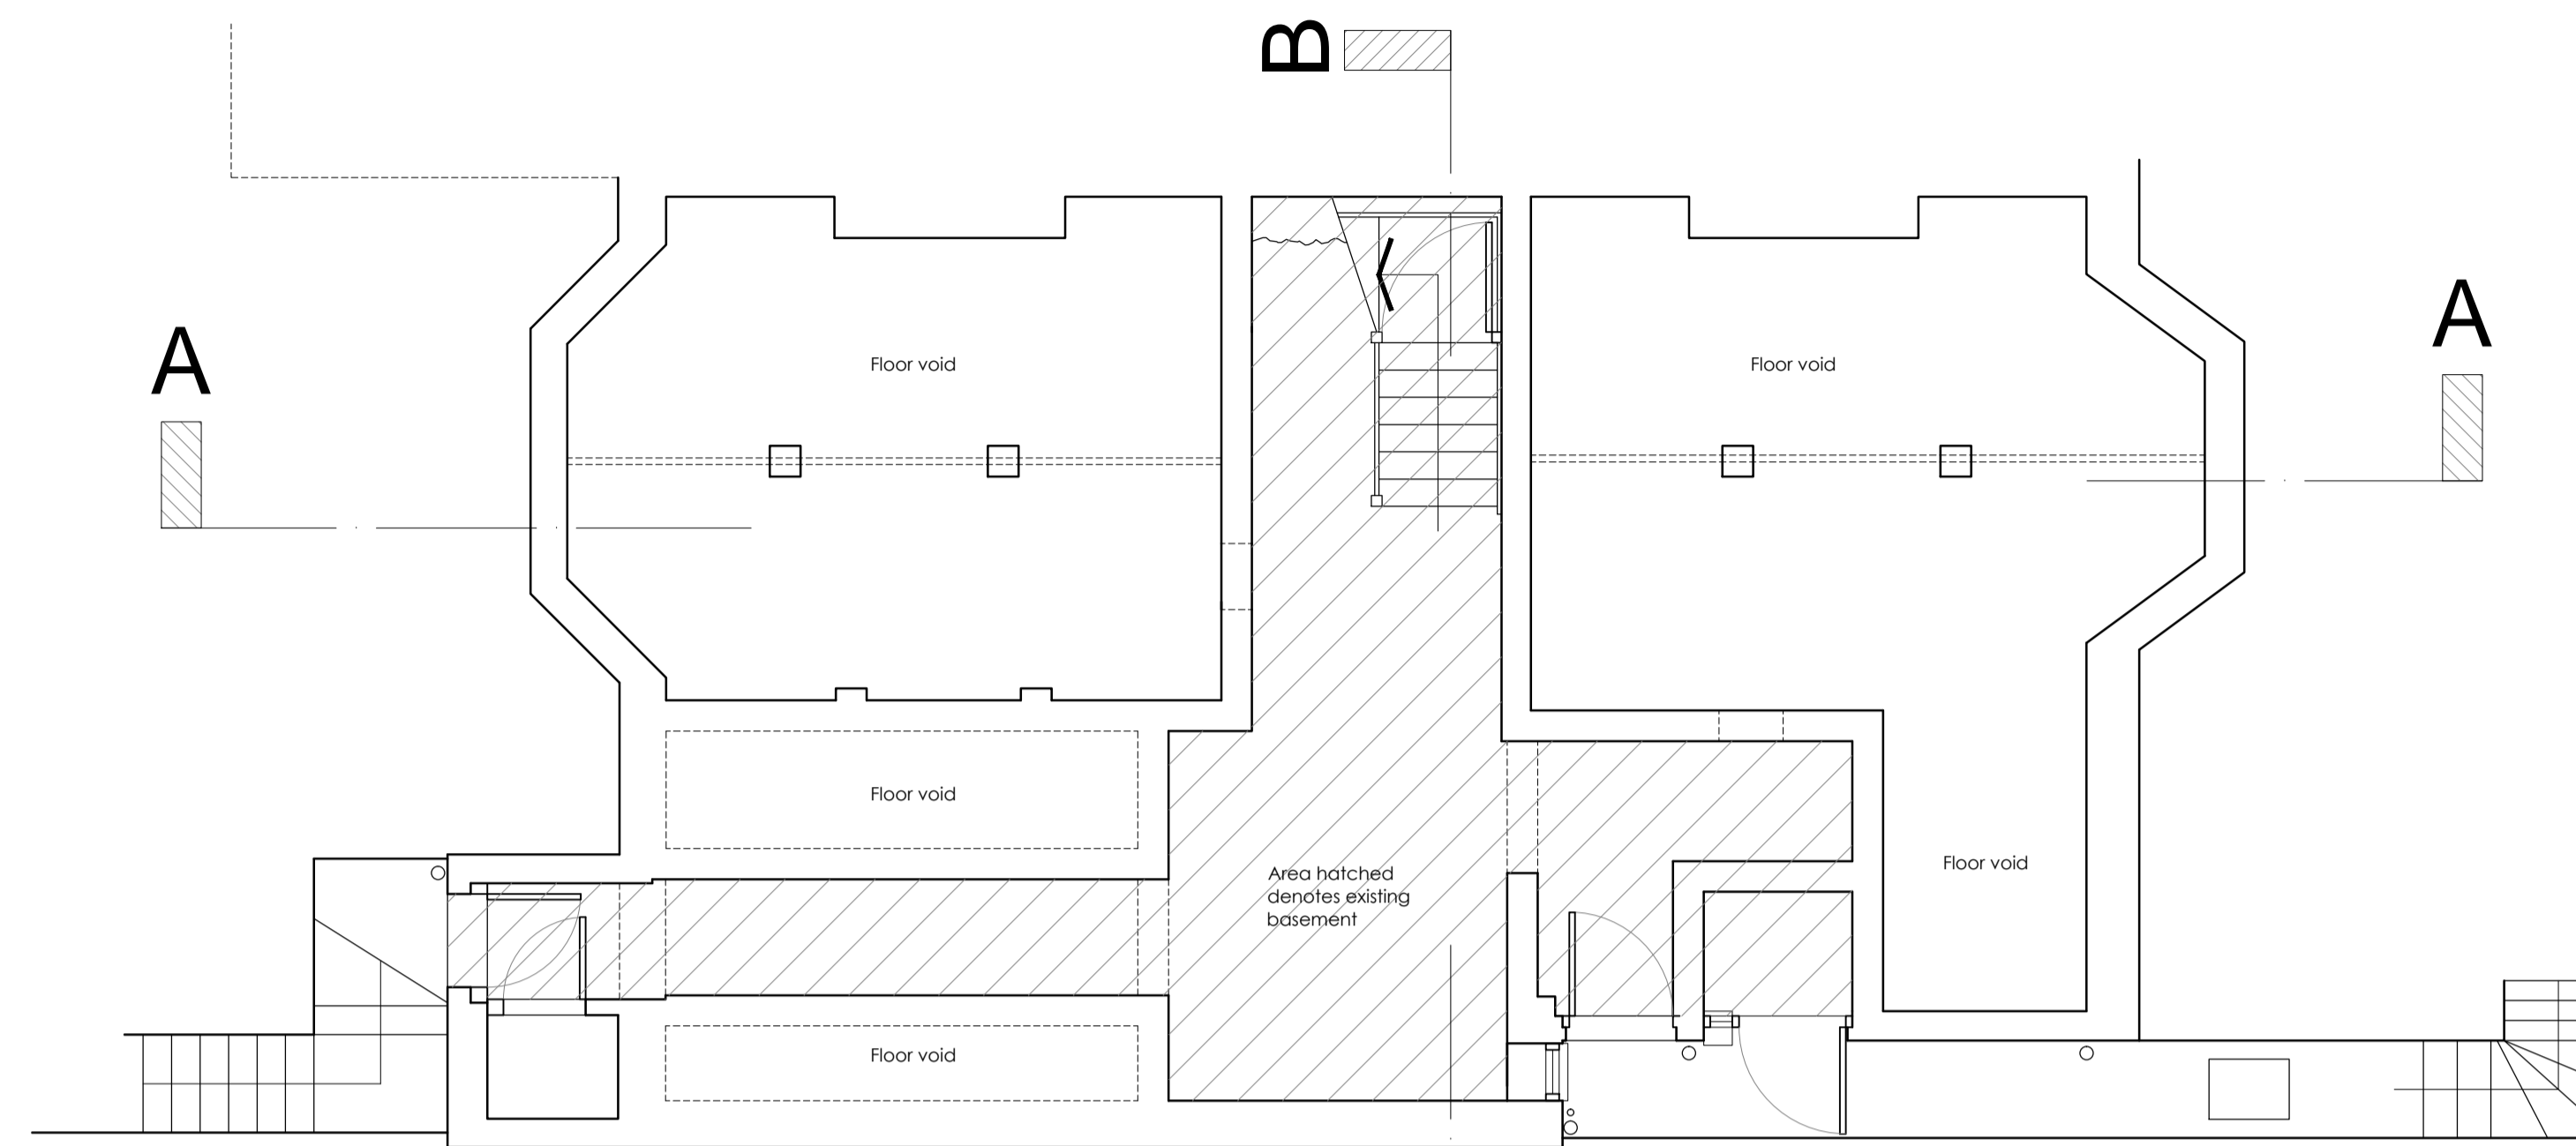

Proposed Lower  
Ground Floor Plan

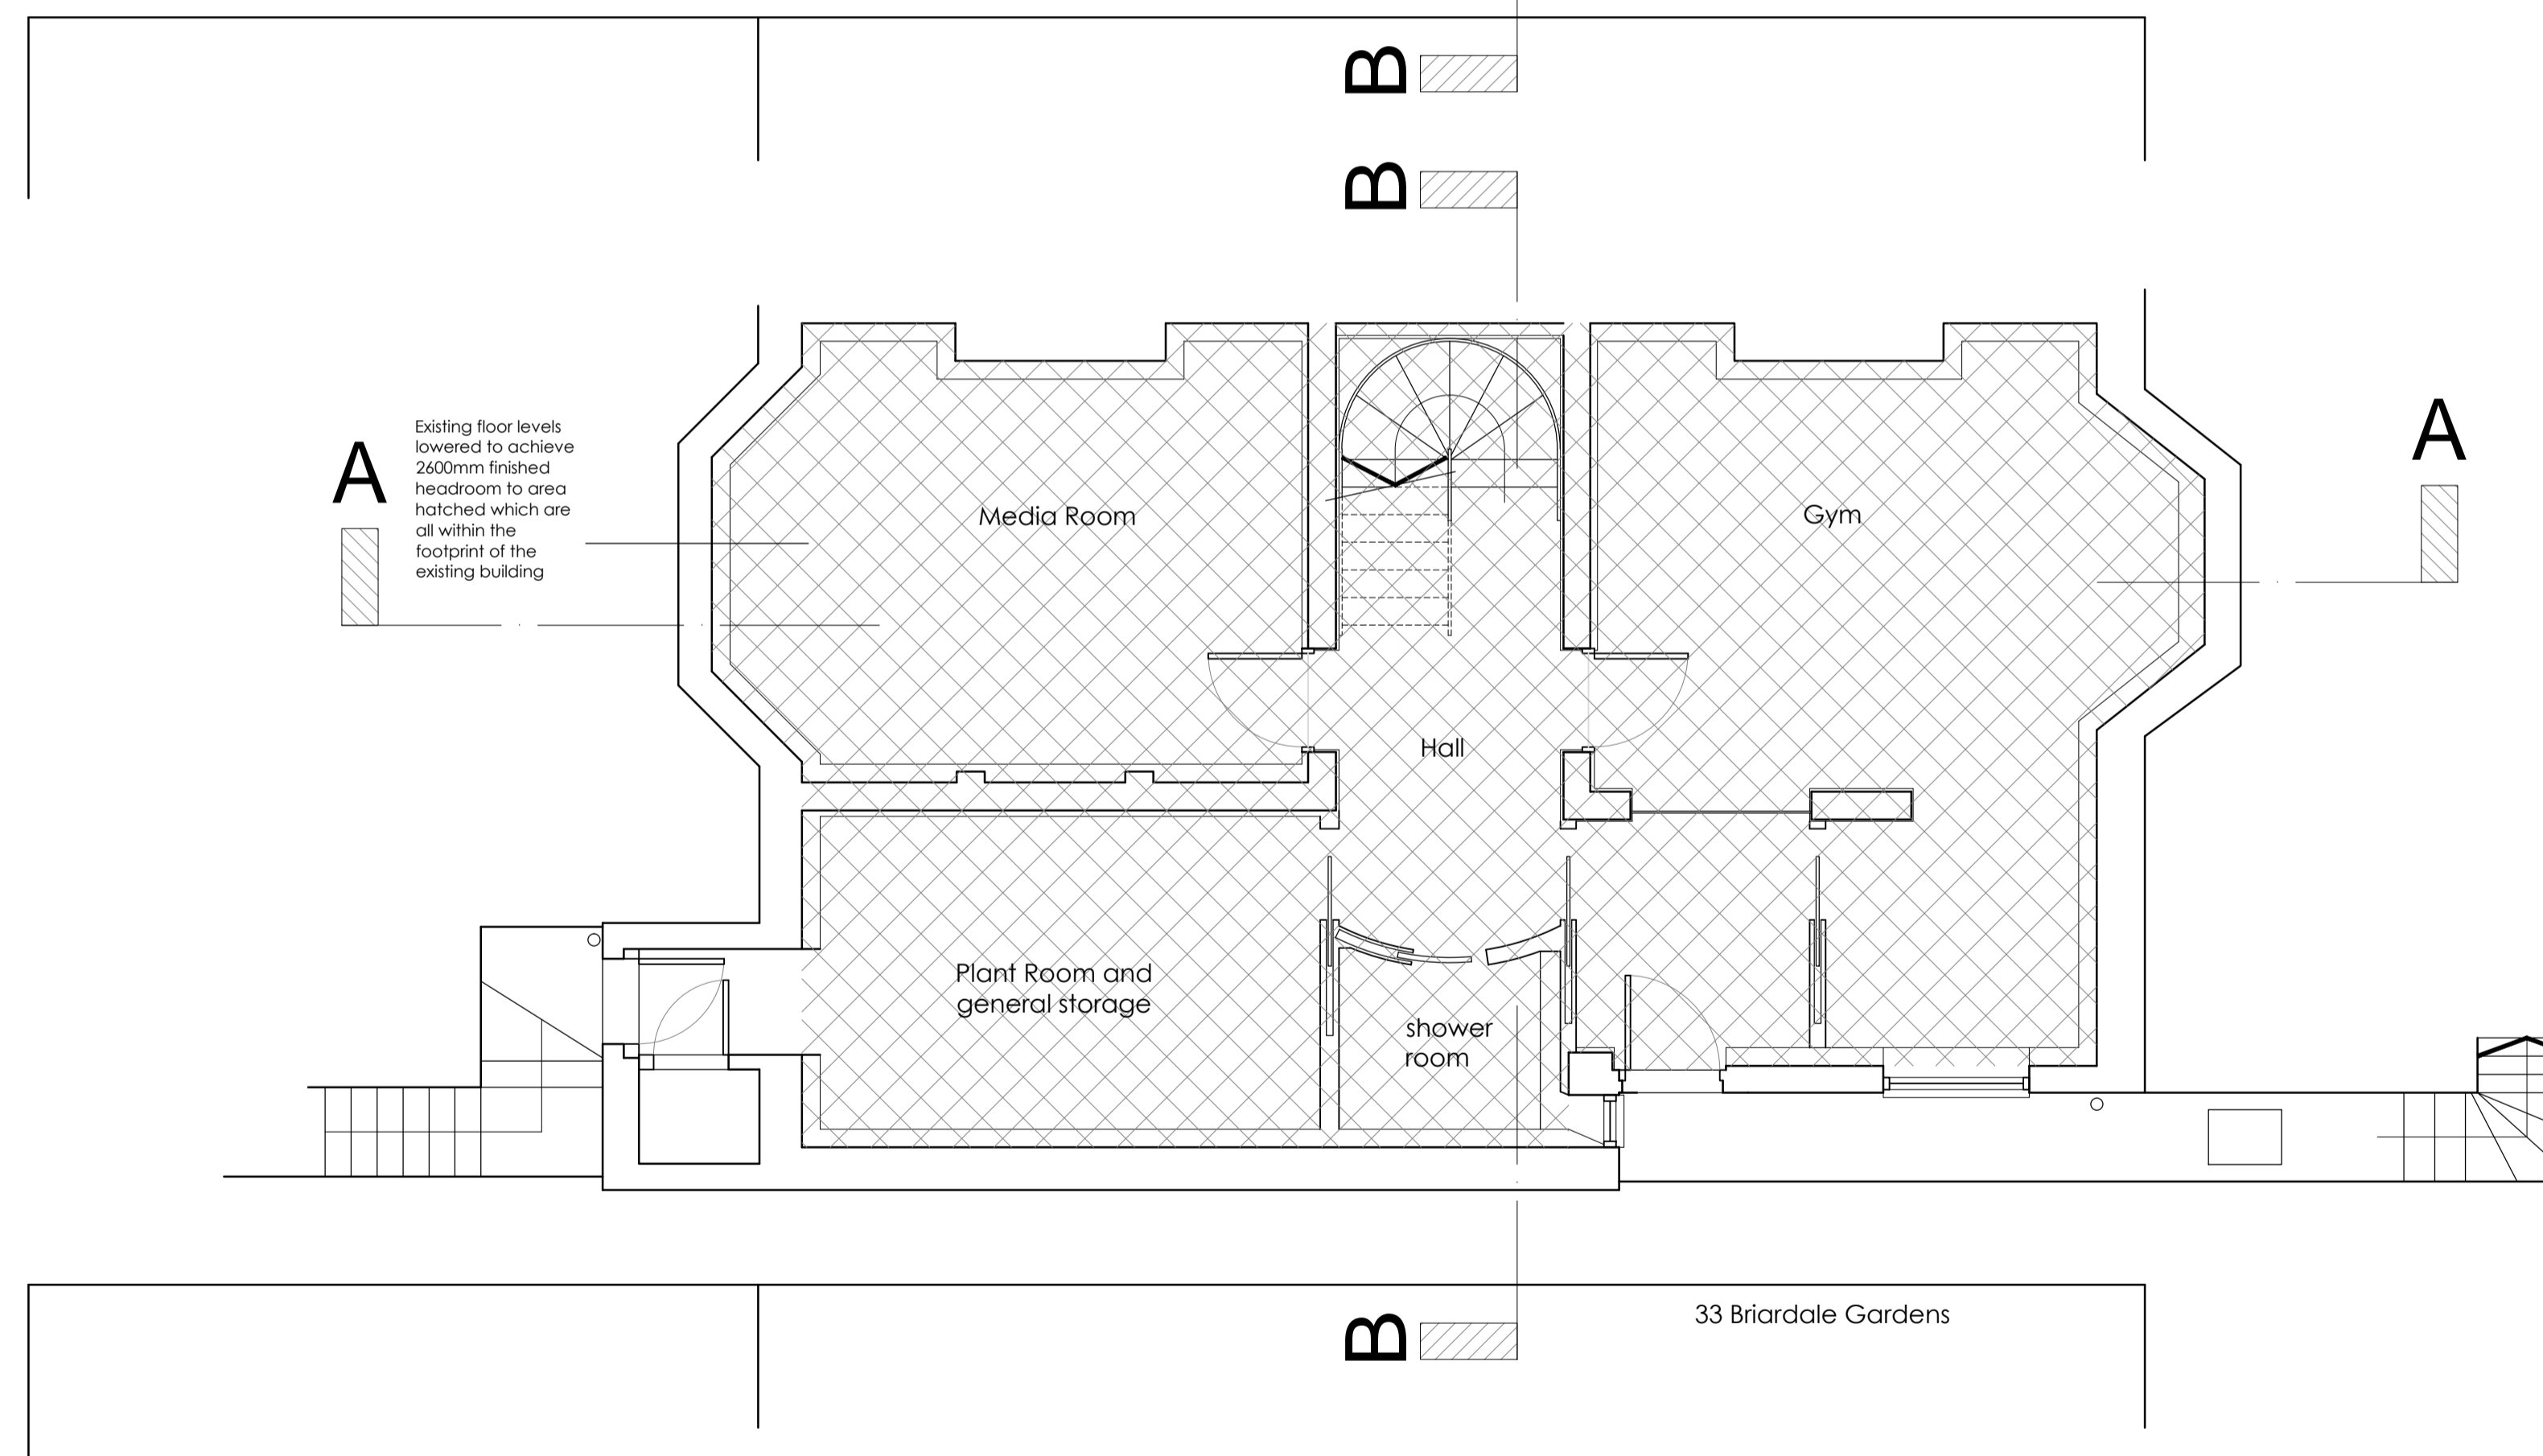

architecture • design

martin blake associates ltd 4 miles's buildings bath ba1 2q tel 01225 42 89 77  
e-mail mba@mba-architecture.co.uk

FILENAME:		checked by	
drawn by	mb		
date	July 2014		
scale	1:50 @ A1	drawing no.	364-cert-01
		revision	A

Revision	A 17-09-14 - Section lines added
----------	----------------------------------

project title	31 Briardale Gardens London NW3 7PN
---------------	---

drawing title	Certificate of Lawfulness App' Existing and Proposed Lower Ground Floor Plans
---------------	---

© MARTIN BLAKE ASSOCIATES LIMITED  
FIXED DIMENSIONS ONLY TO BE WORKED TO.  
ALL DIMENSIONS TO BE CHECKED ON SITE BEFORE WORK COMMENCES. ANY DISCREPANCIES TO BE  
REPORTED TO MARTIN BLAKE ASSOCIATES LTD IMMEDIATELY