


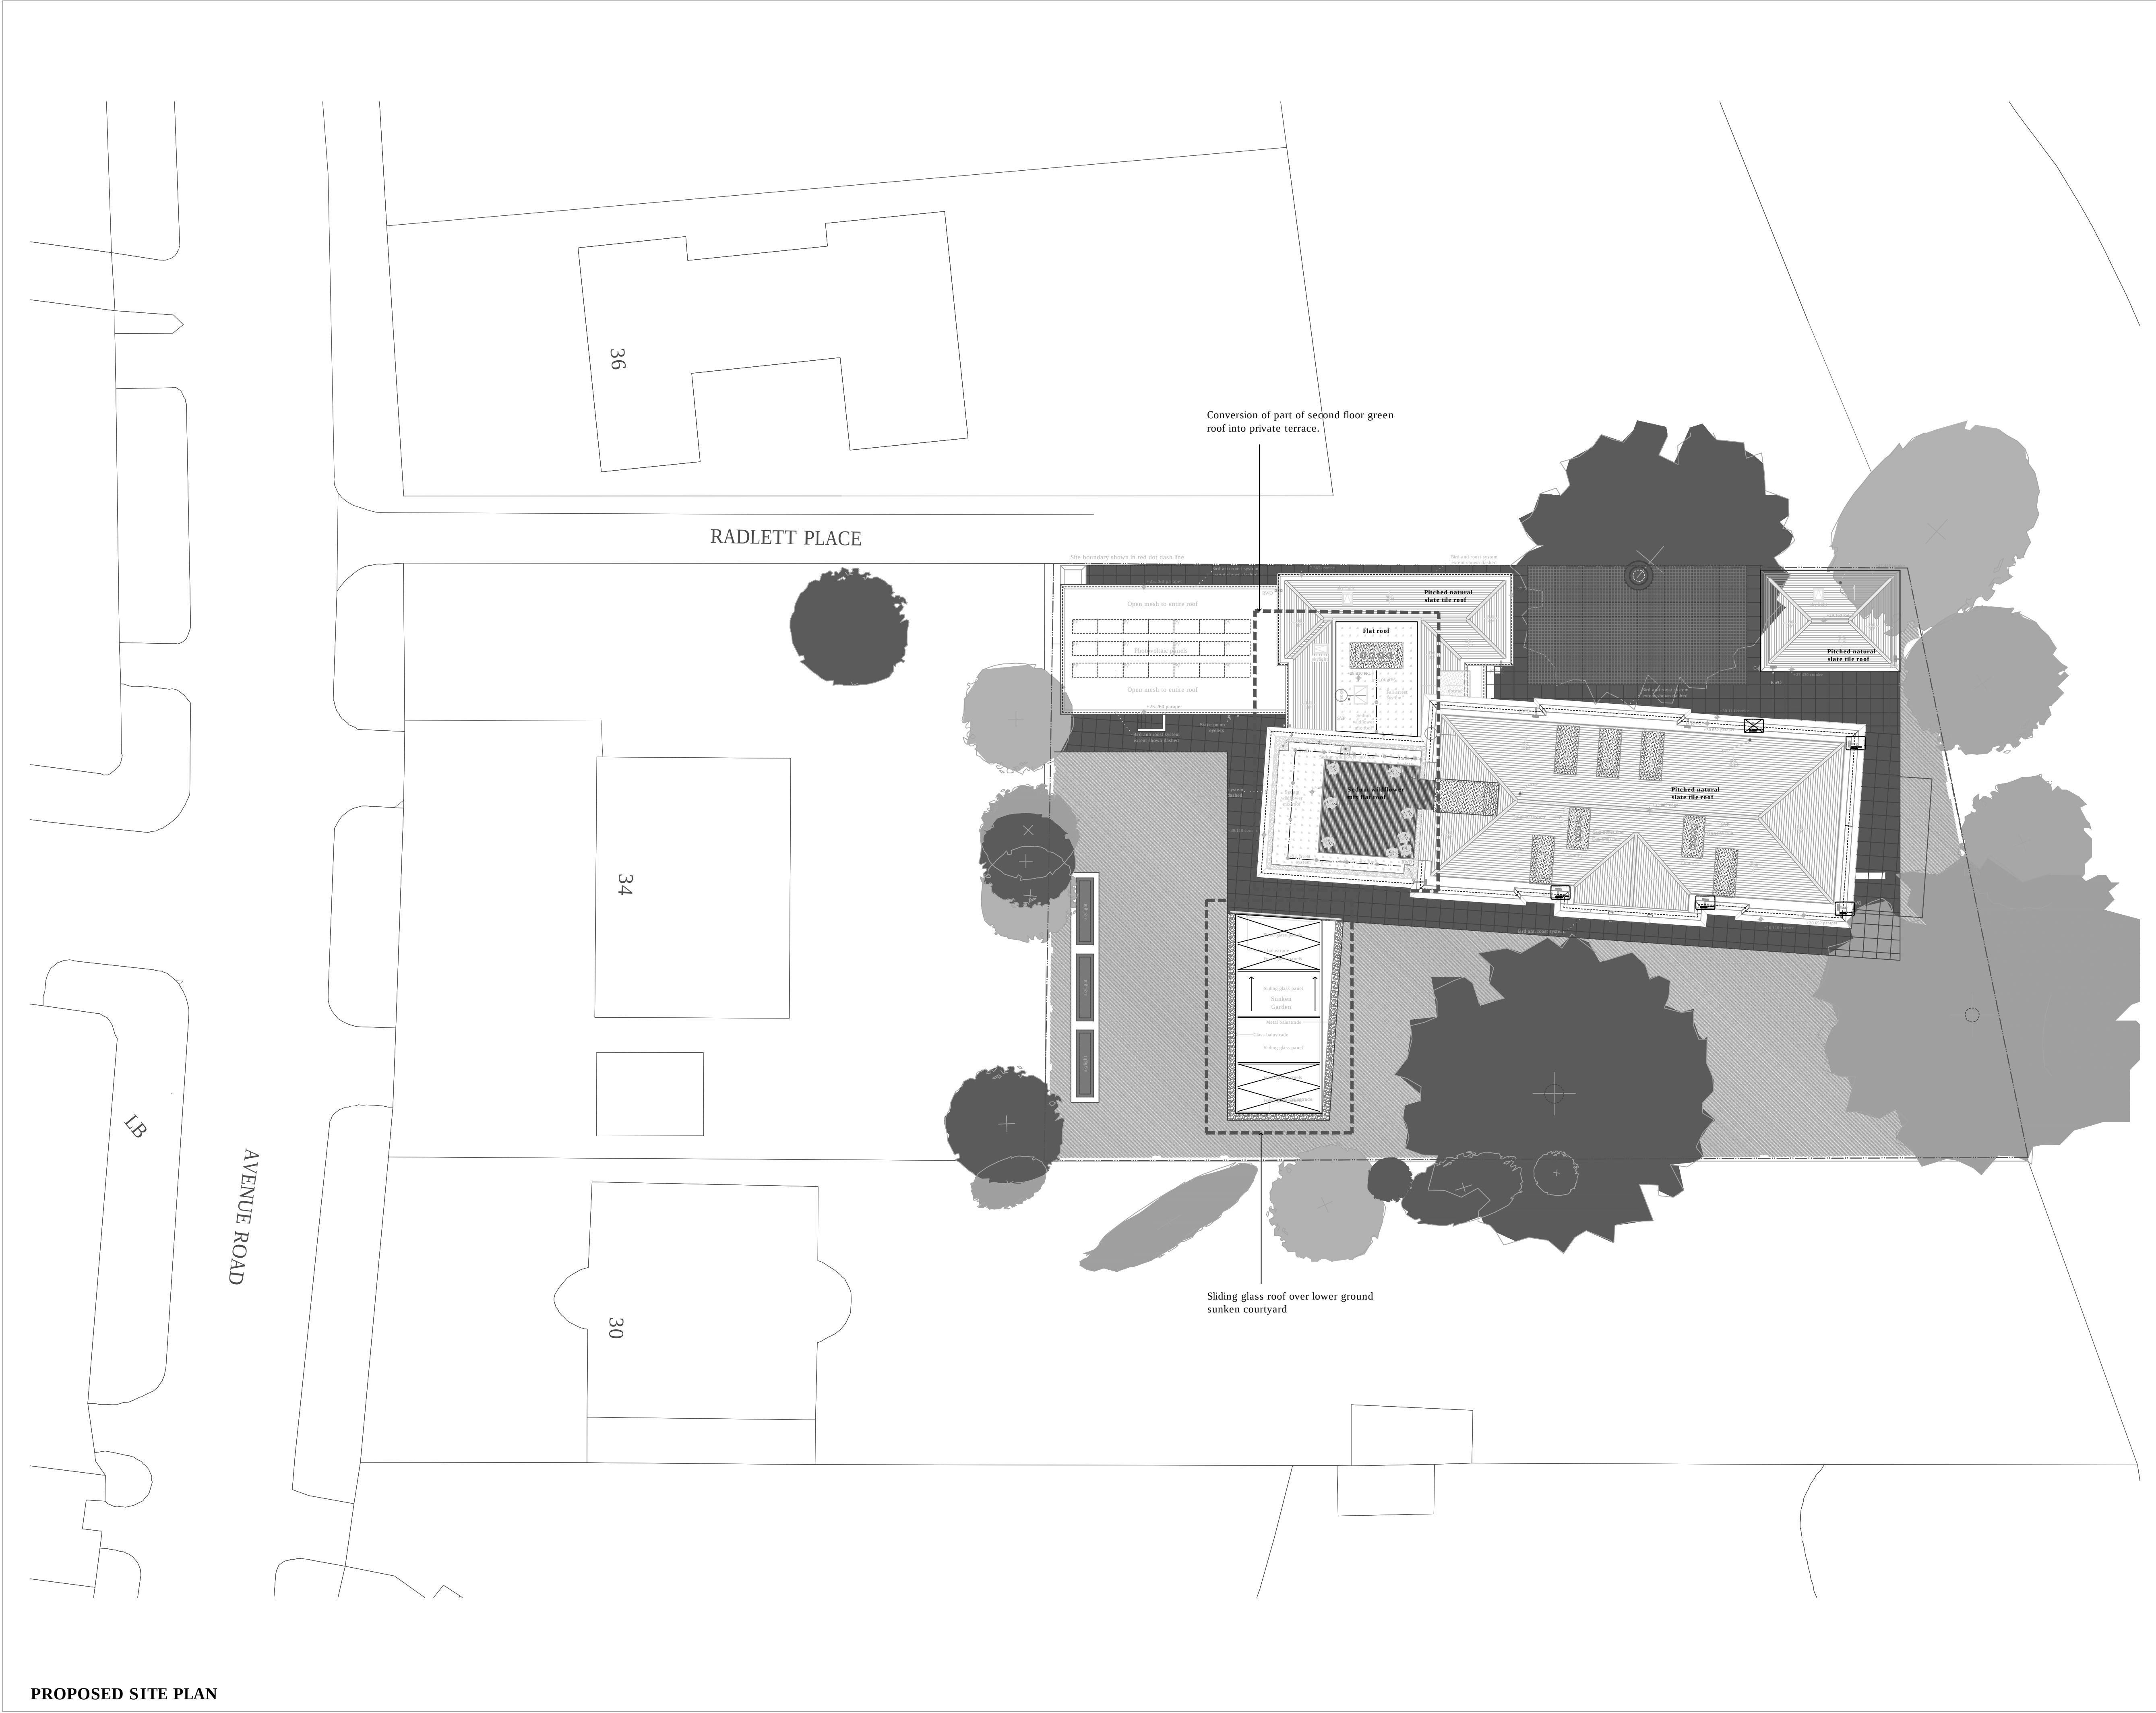


PROPOSED SITE PLAN

THE CONTRACTOR MUST VERIFY ALL DIMENSIONS ON SITE BEFORE MAKING SHOP DRAWINGS OR COMMENCING WORK OF ANY KIND. NO DIMENSIONS TO BE SCALED FROM THIS DRAWING.

REV. DATE REVISION

PL01 26.10.12 Planning Issue
PL02 04.07.13 Issued for Planning

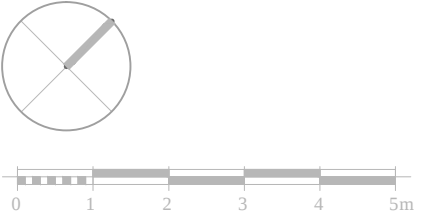

Area of scheme related to minor amendment

ISSUED FOR PLANNING
DATE:04.07.13

Osel architects and
development consultants

PROJECT:
1 RADLETT PLACE
LONDON
NW8 6BT

CLIENT:
Radlett Holding Ltd

DRAWING:
000 Site Plans
Proposed Site Plan

DRAWING No.:
(700)003

REV:
PL03

SCALE: 1:200 @ A1

DRAWN: MC

DATE: 07.14

CHECKED: EW

DATE: 07.14

26 Oldbury Place, London W1U 5PR Tel: 020 7224 2447 Fax: 020 7224 2997

E-mail: admin@oselarch.co.uk Web: www.oselarchitecture.co.uk

©COPYRIGHT EXISTS ON THE DESIGNS AND INFORMATION SHOWN ON THIS DRAWING