
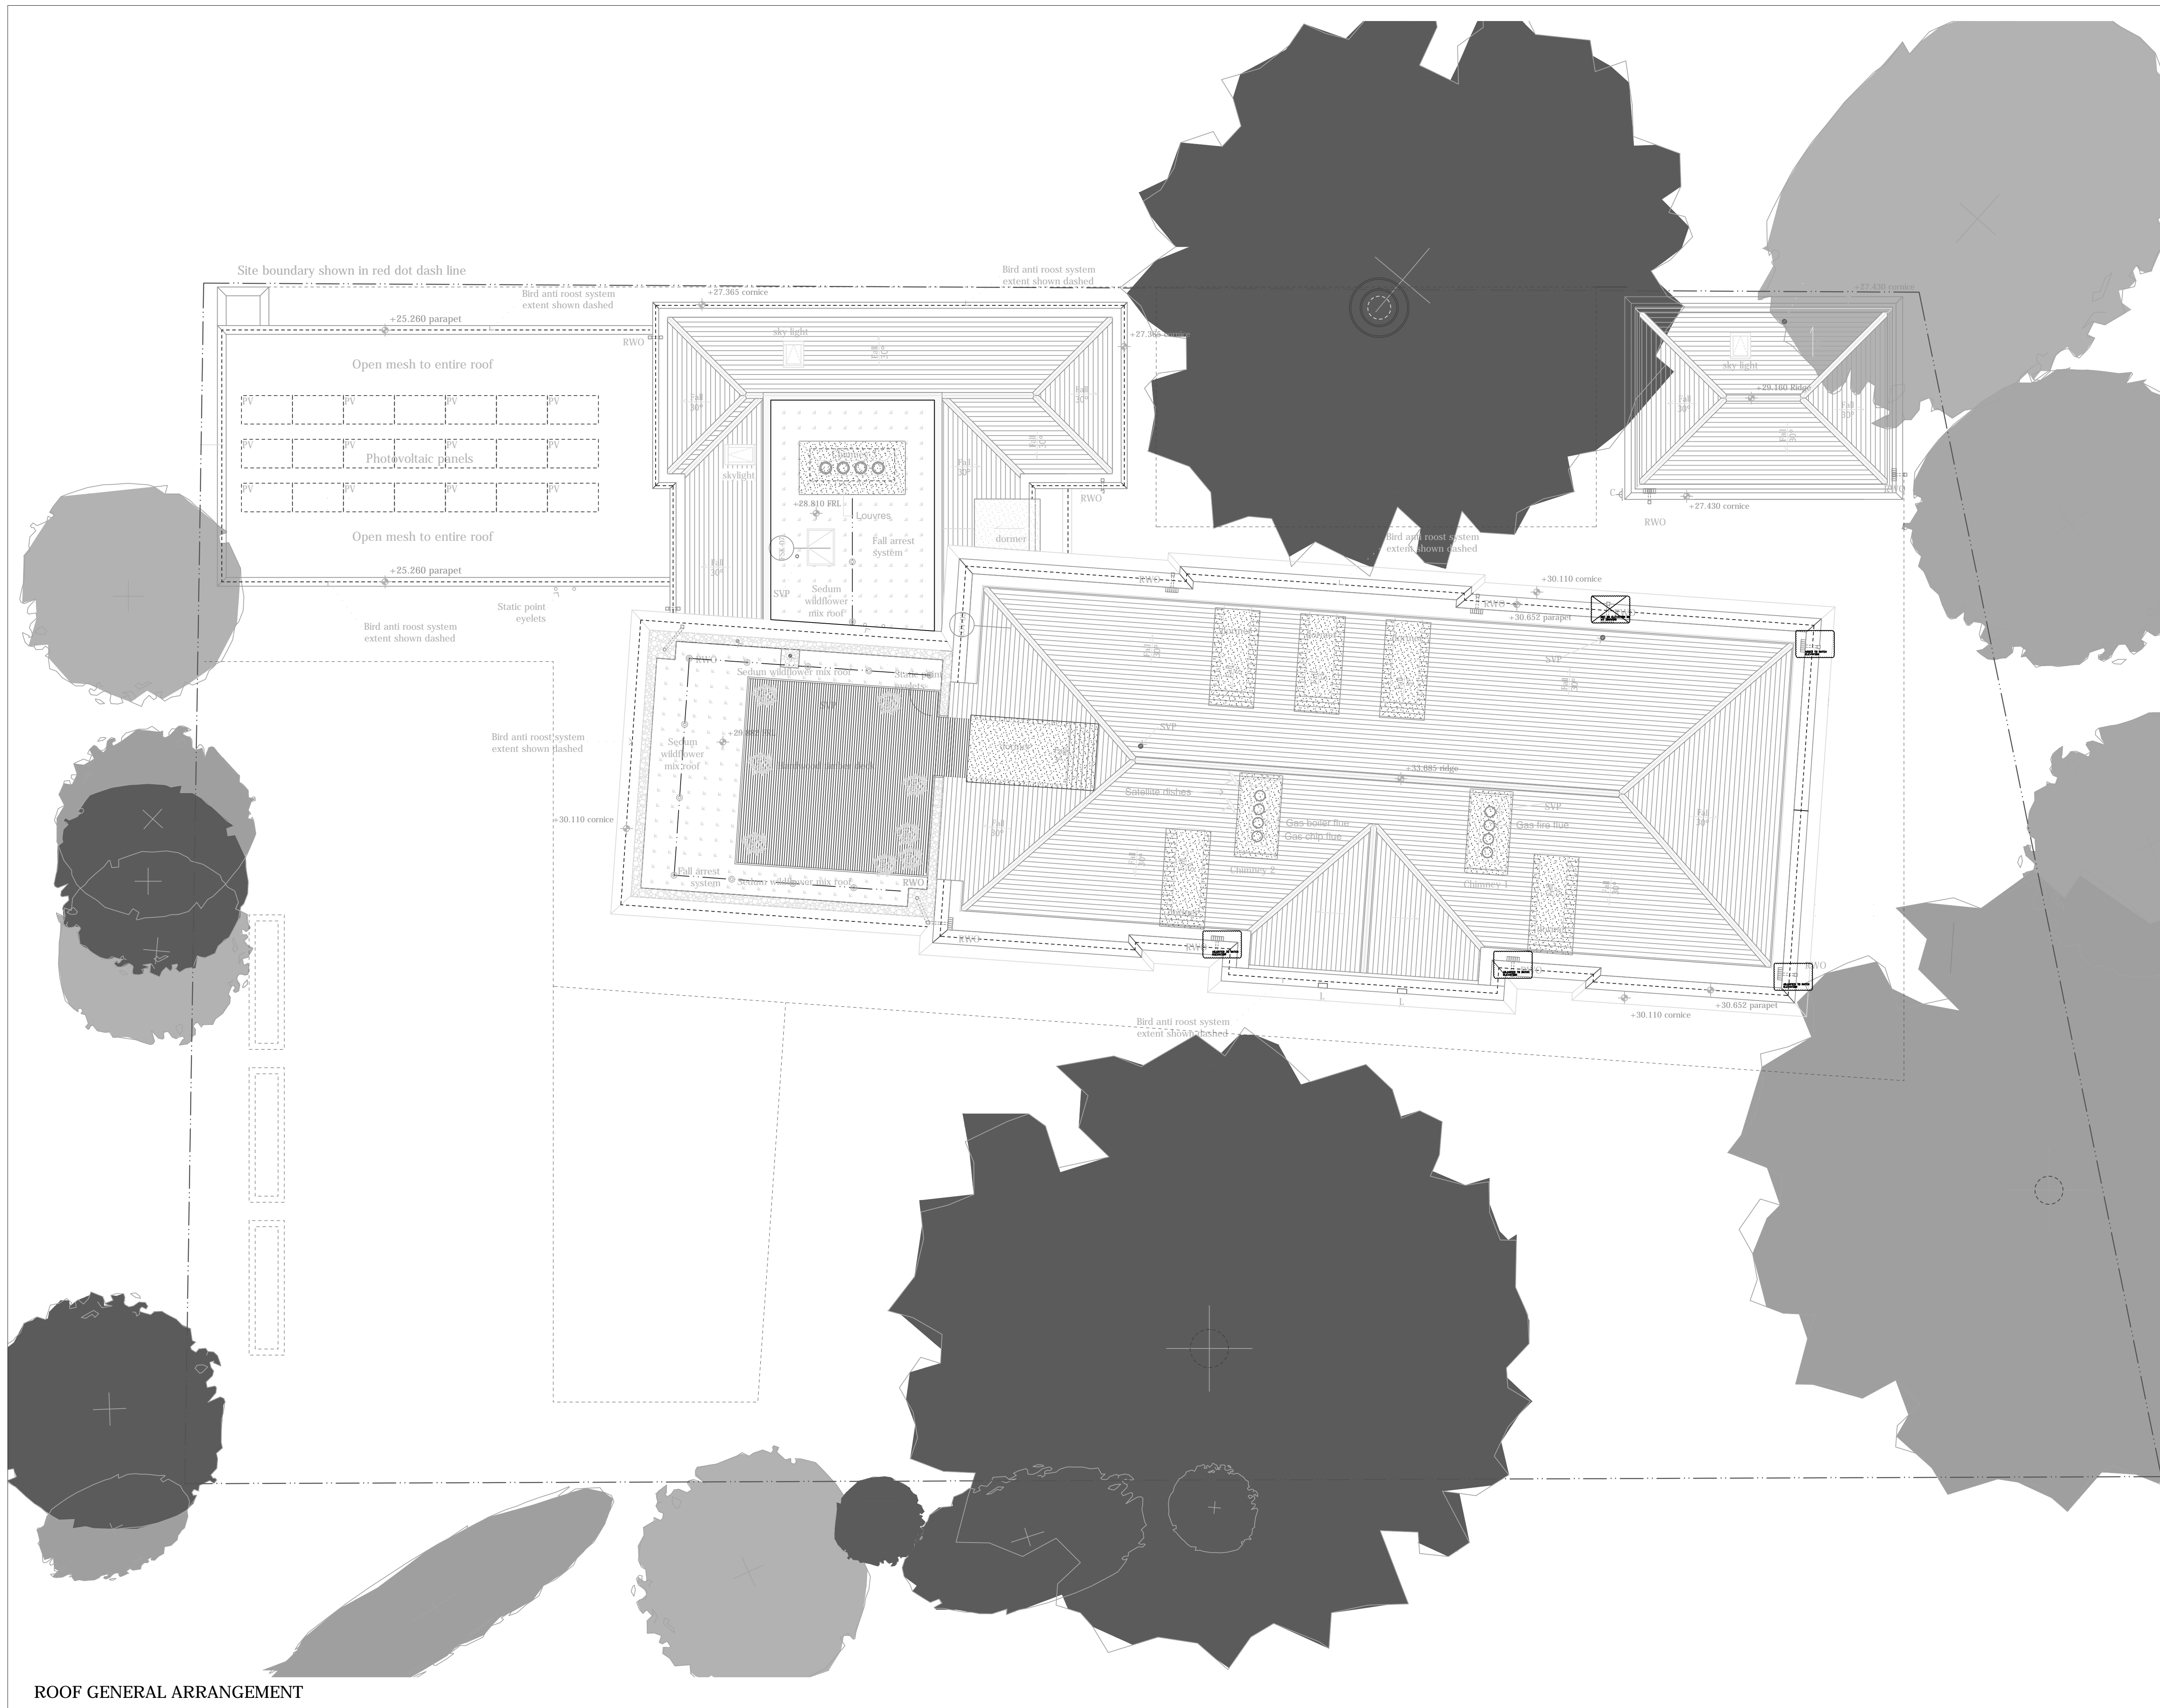


THE CONTRACTOR MUST VERIFY ALL DIMENSIONS ON SITE BEFORE MAKING SHOP DRAWINGS OR COMMENCING WORK OF ANY KIND. NO DIMENSIONS TO BE SCALED FROM THIS DRAWING.

REV. DATE REVISION

PL01 10.10.12 Draft Planning Issue
PL02 26.10.12 Planning Issue
PL03 04.06.13 Issued for Planning

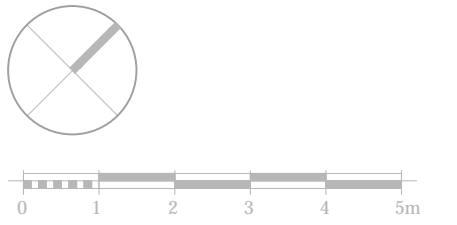

Site boundary shown in red dot dash line

Open mesh to entire roof

Open mesh to entire roof

Static point eyelets

Bird anti roost system extent shown dashed

Bird anti roost system extent shown dashed

ROOF GENERAL ARRANGEMENT

ISSUED FOR PLANNING
DATE:04.07.13

Osel architects and
development consultants

PROJECT:
1 RADLETT PLACE
LONDON
NW8 6BT
CLIENT:
Radlett Holding Ltd

DRAWING:
020 General Arrangement
ROOF PLAN

DRAWING No.: (700)025 REV: PL04

SCALE: 1:100 @ A1
DRAWN: MC DATE: 06.13
CHECKED: EW DATE: 06.13

26 Oakbury Place, London W1U 5PR Tel: 020 7224 2447 Fax: 020 7224 2997
E-mail: admin@oselarch.co.uk Web: www.oselarchitecture.co.uk
© COPYRIGHT EXISTS ON THE DESIGNS AND INFORMATION SHOWN ON THIS DRAWING