




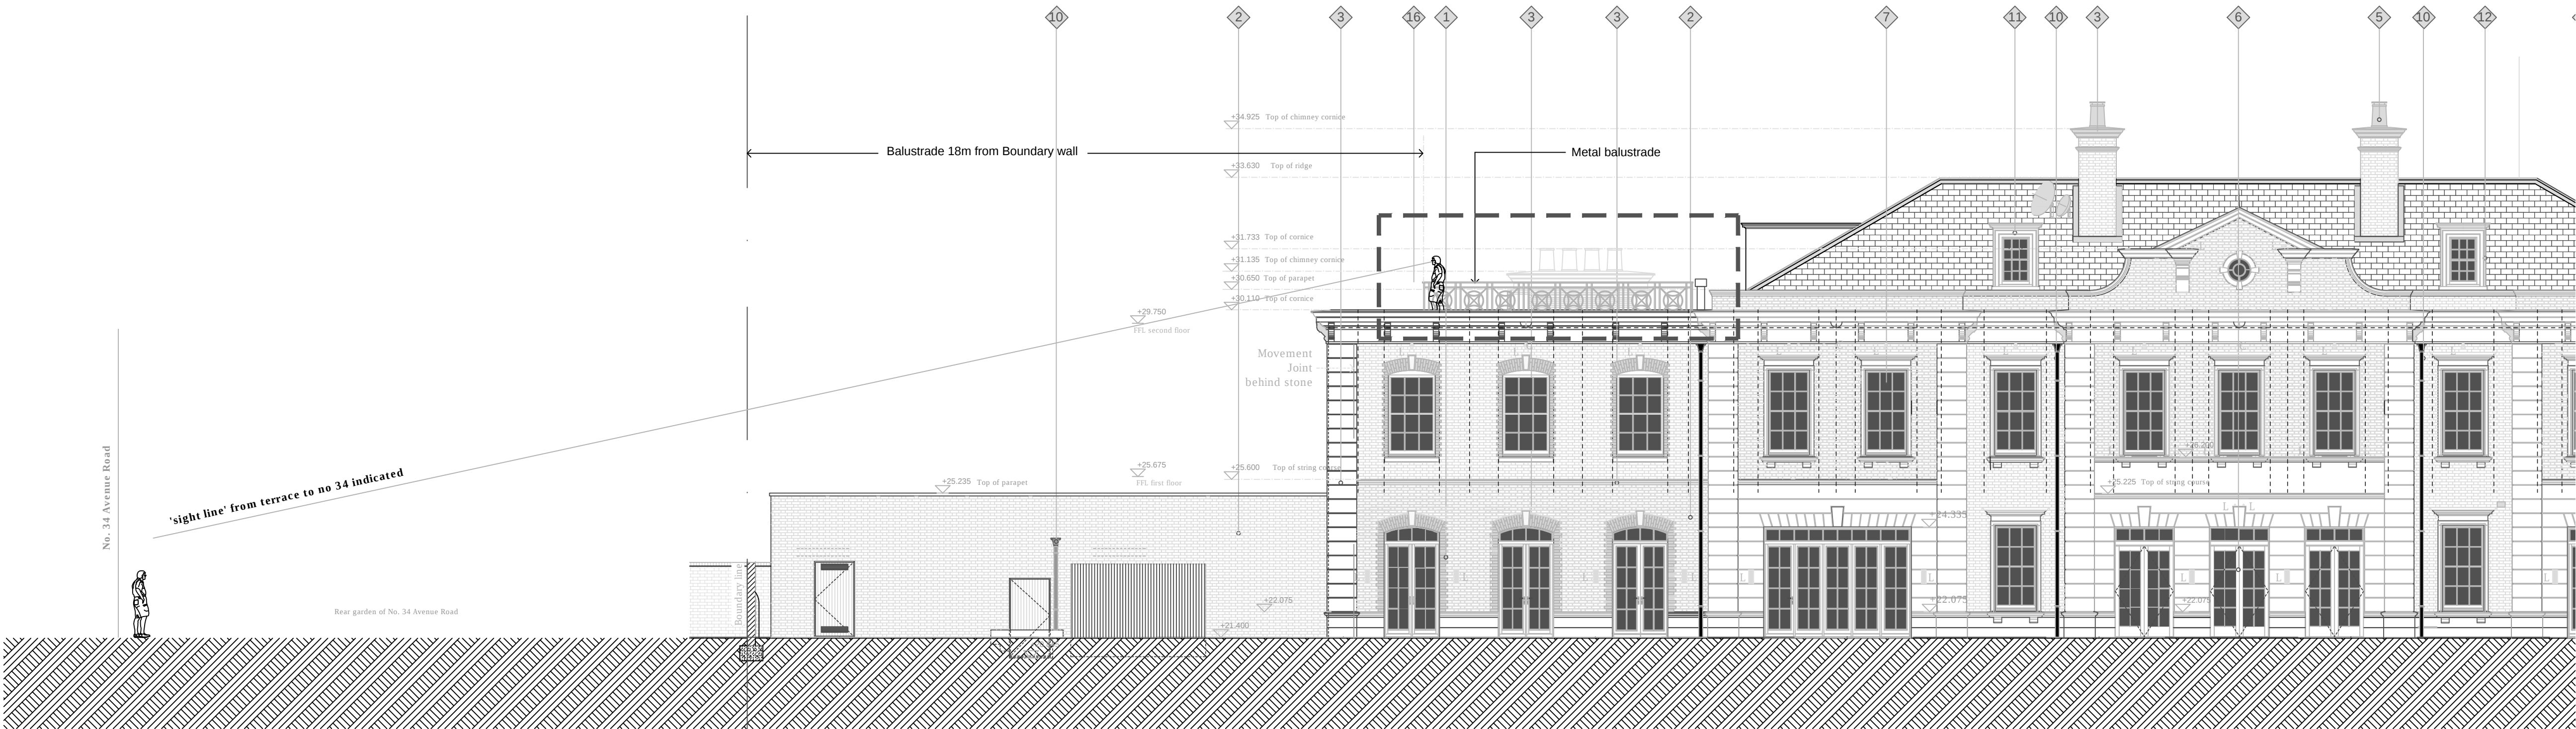

SOUTH EAST ELEVATION- dotted line indicates new 2nd Floor Terrace

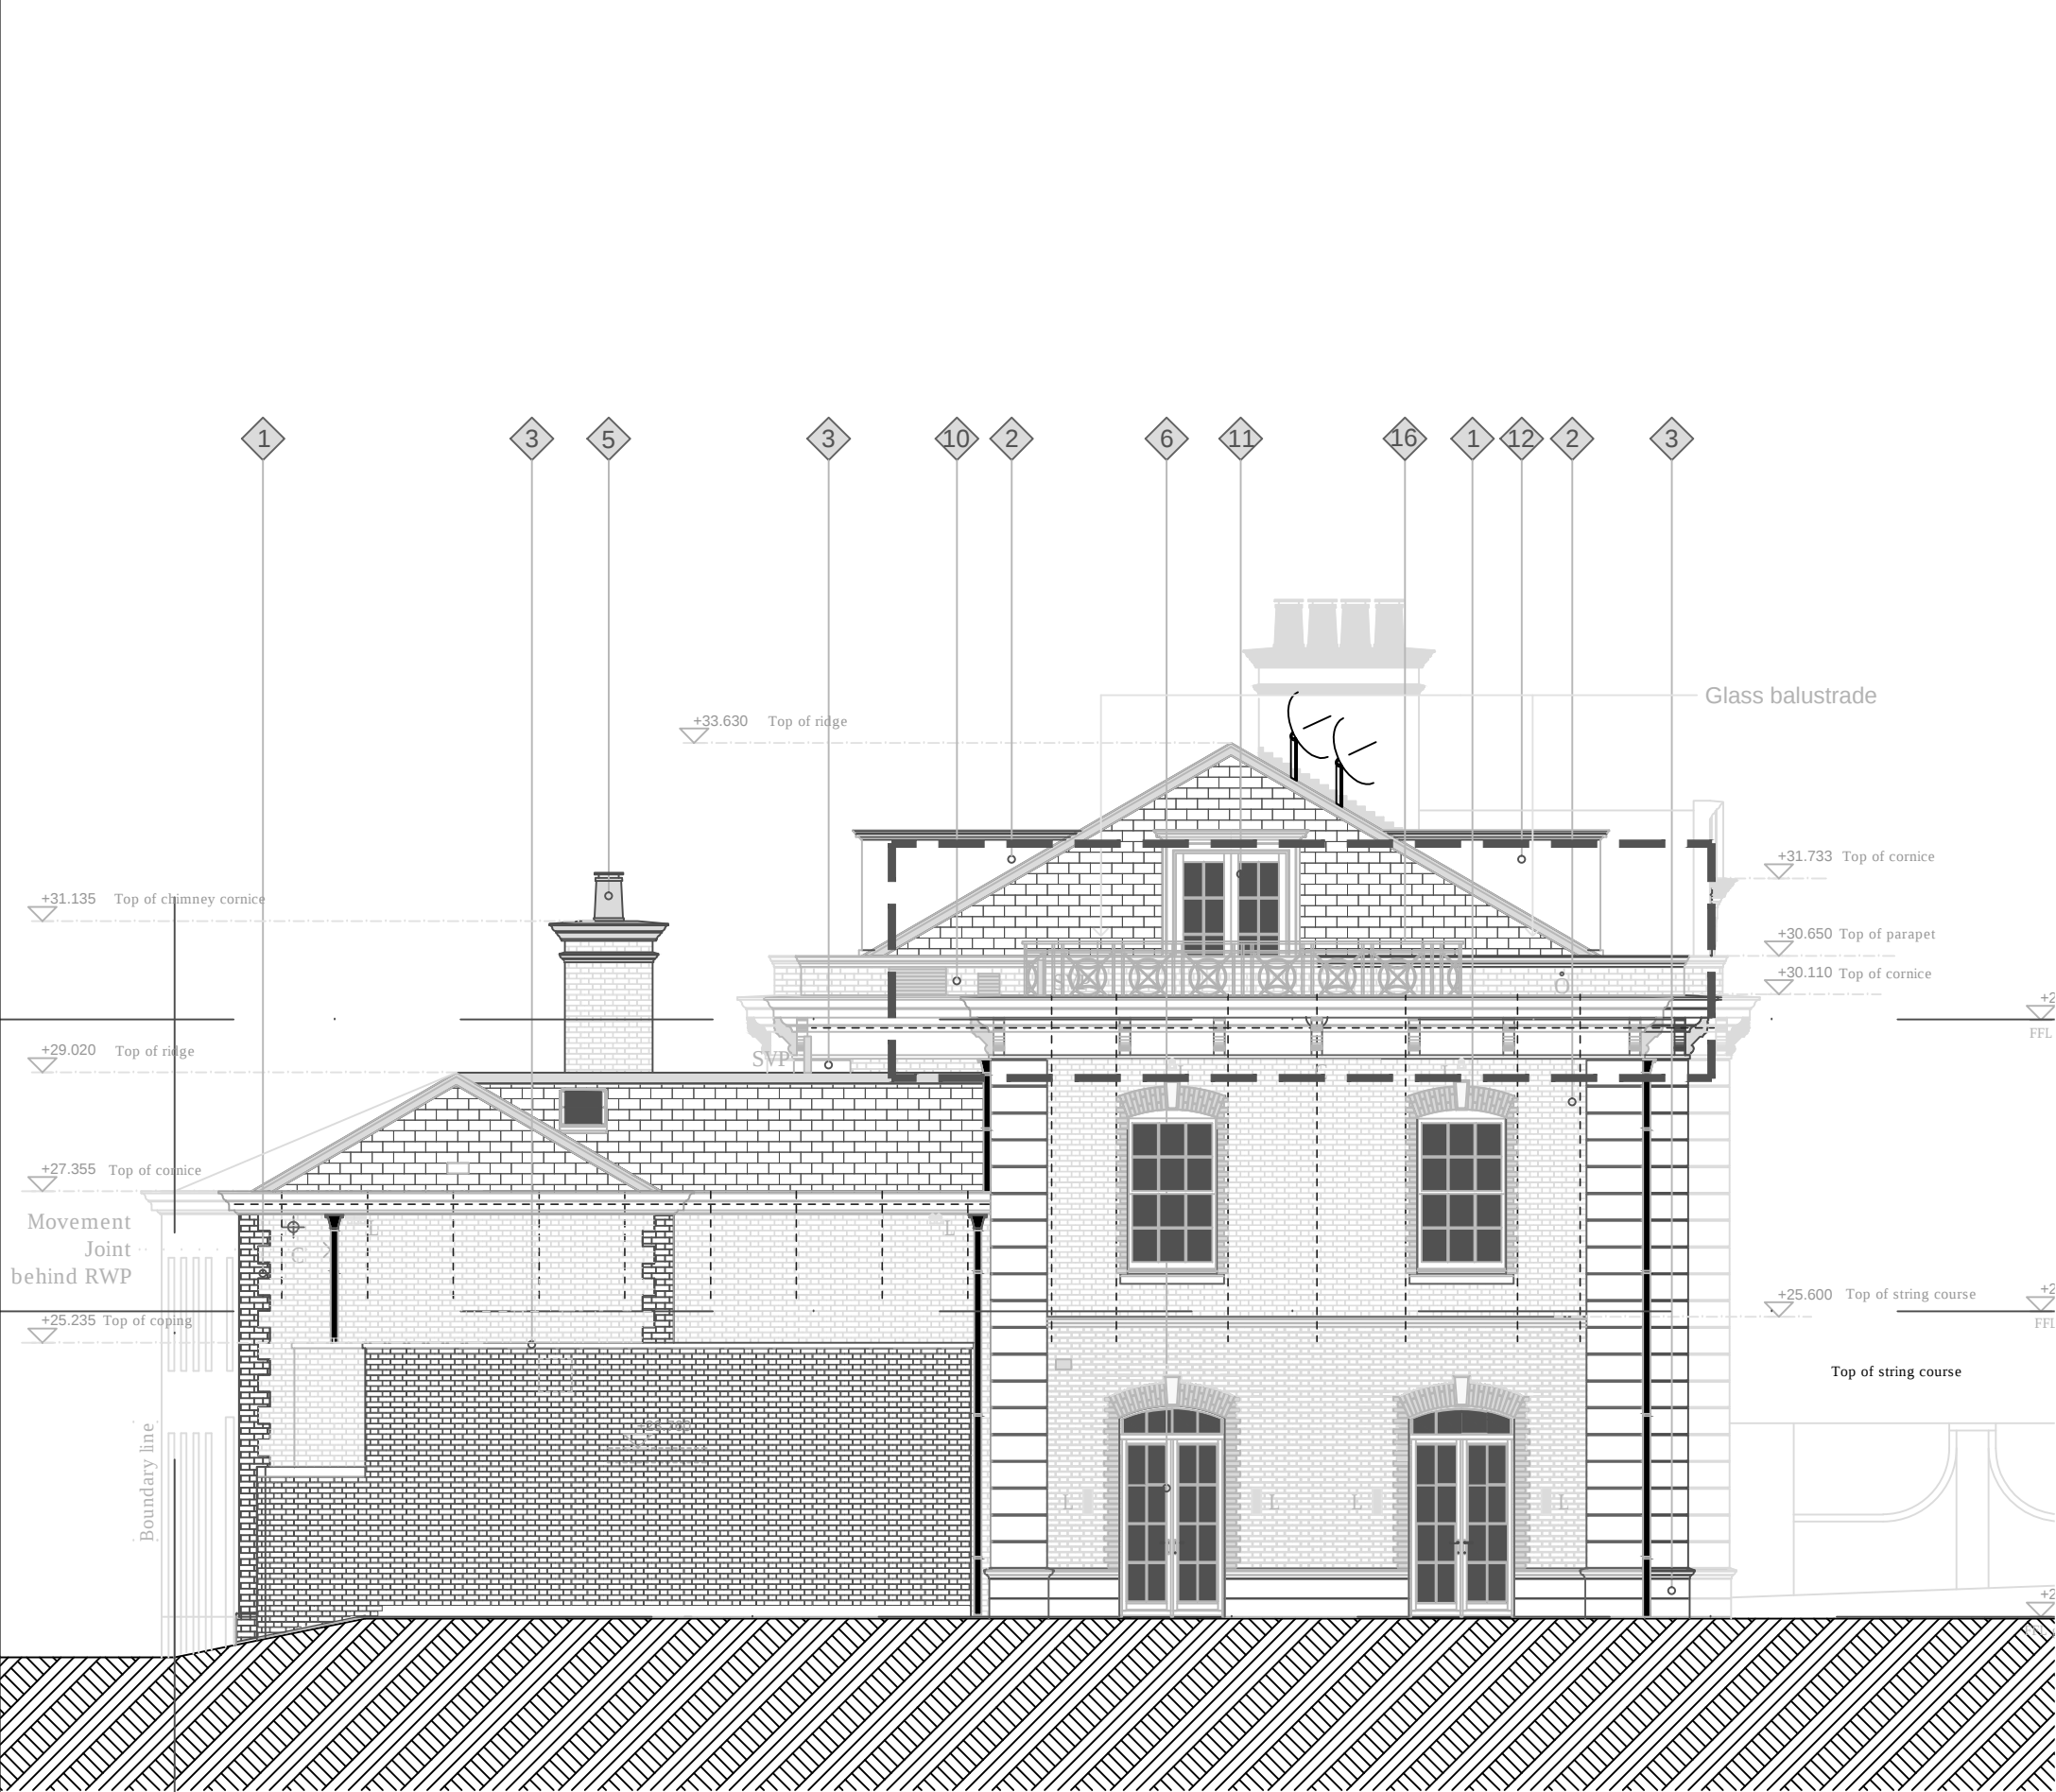

SOUTH WEST ELEVATION- dotted line indicates new 2nd Floor Terrace

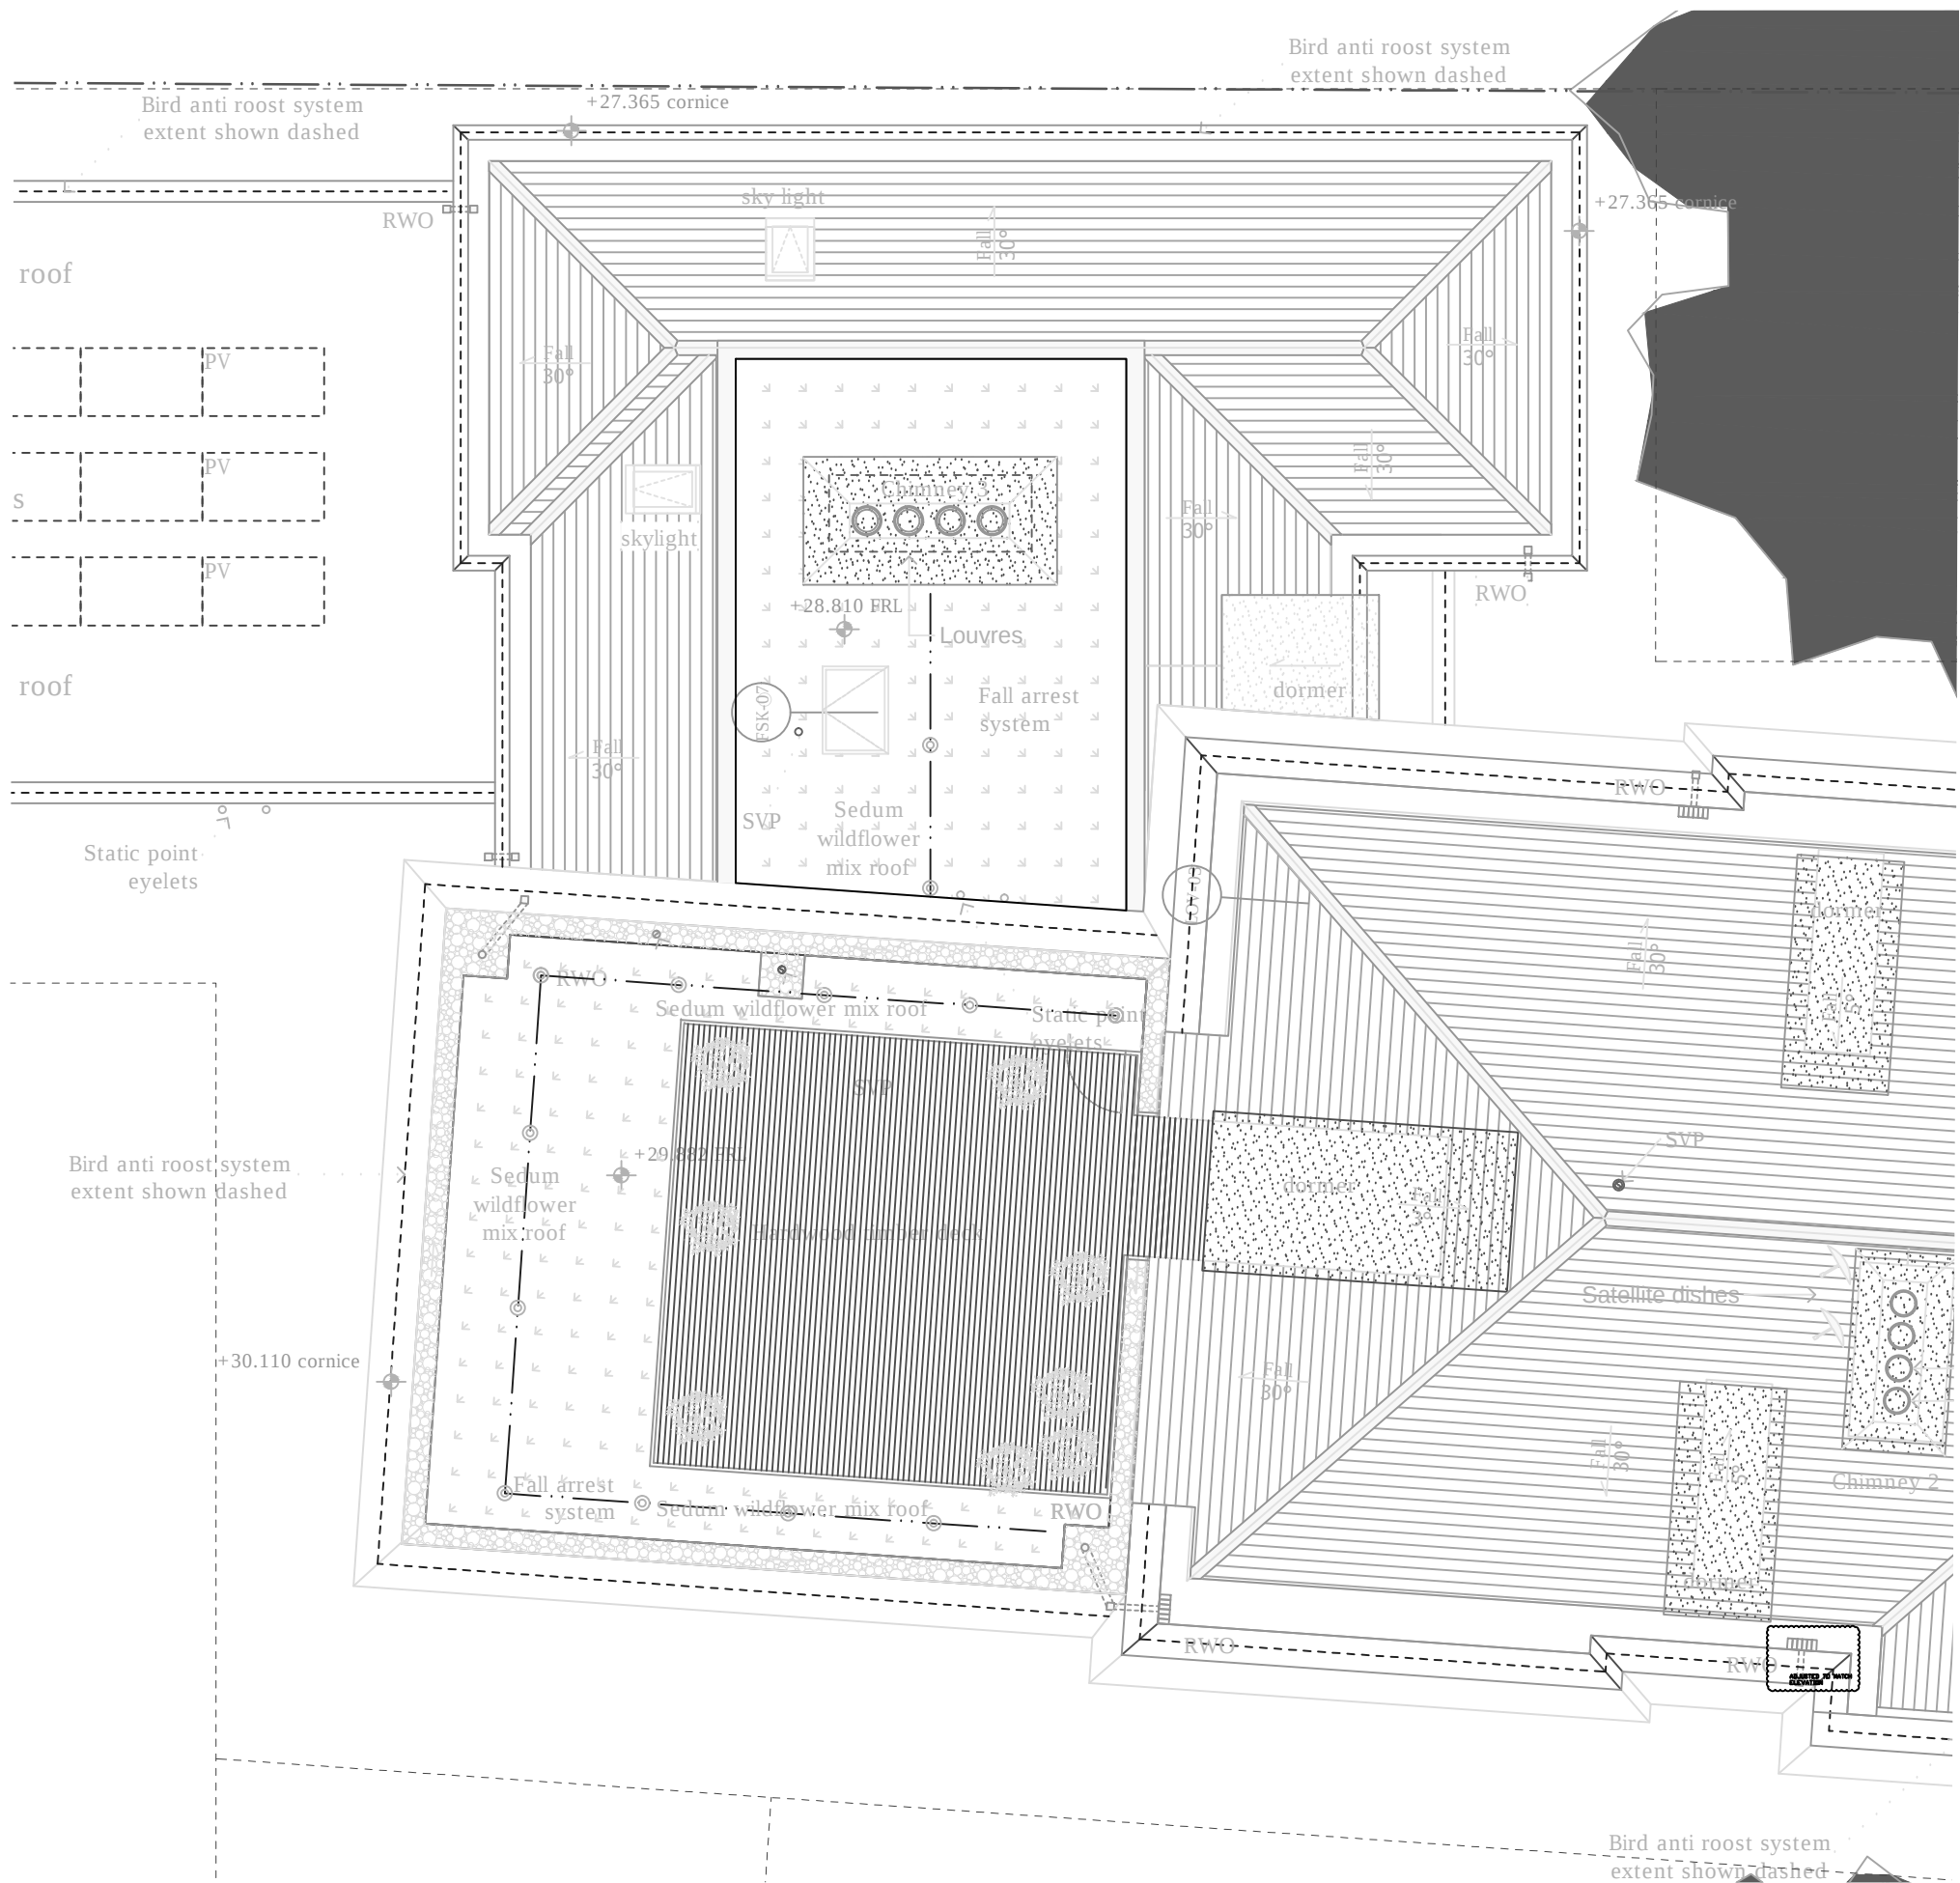

SECOND FLOOR PLAN - new terrace area and amended adjacent green roof

THE CONTRACTOR MUST VERIFY ALL DIMENSIONS ON SITE BEFORE MAKING SHOP DRAWINGS OR COMMENCING WORK OF ANY KIND. NO DIMENSIONS TO BE SCALED FROM THIS DRAWING.

REV. DATE REVISION

- - -

Notes:

Area of scheme related to minor amendment approval

EXTERNAL FINISHES LEGEND	
1	IBSTOCK PARHAM RED 0708 BRICKWORK IN FLEMISH BOND WITH STRUCK POINTING
2	IBSTOCK HAMSEY MIXED 4617 FACE BRICKWORK IN FLEMISH BOND WITH STRUCK POINTING
3	HADDONSTONE PORTLAND 01 PRE-CAST STONE CLADDING ON CONCEALED METAL FIXINGS
4	NATURAL SLATE ROOF TILES ON TIMBER BATTENS
5	CLAY CHIMNEY POTS ON A MORTAR BEDDING TO CHIMNEY CORNICE
6	DOUBLE GLAZED TRADITIONAL PAINTED TIMBER DOOR SUITE WITH RECESSED FRAME
7	DOUBLE GLAZED TRADITIONAL PAINTED TIMBER BOX SASH WINDOW WITH LEAD WEIGHTS & PULLEYS IN RECESSED FRAME
8	CLEAR LAMINATED LOW E GLASS TO MINIMUM BS 5544
9	PACIFIED LAMINATED LOW E GLASS TO MINIMUM BS 5544
10	PAINTED CAST ALUMINUM RAIN WATER DOWN PIPES
11	PAINTED HARDWOOD TIMBER SURROUND TO DORMER WINDOW
12	LEAD CLADDING TO TIMBER STUD FRAME DORMER WINDOW
13	PAINTED HARDWOOD TIMBER DOOR WITH RECESSED FIELD PANELS AND DECORATIVE HIGHLIGHT WINDOW
14	LACQUERED HARDWOOD TIMBER DOOR WITH VERTICAL TONGUE & GROOVE SLATS ON CONCEALED FIXINGS
15	POWDERCOATED ALUMINUM HORIZONTAL LOUVRES ON FRAME
16	10mm TOUGHENED LOW IRON GLASS BALUSTRADE

DATE:--

Osel architects and development consultants

PROJECT: 1 RADLETT PLACE LONDON NW8 6BT

CLIENT: Radlett Holding Ltd

DRAWING: 200 Elevations PART ELEVATIONS/PLANS

DRAWING No.: (700) 205 REV: PL01

SCALE: 1:100 @ A1

DRAWN: RC DATE: 07.14

CHECKED: EW DATE: 07.14

26 Oldbury Place, London W1U 5PR Tel: 020 7224 2447 Fax: 020 7224 2997

E-mail: admin@oselarch.co.uk Web: www.oselarchitecture.co.uk
©COPYRIGHT EXISTS ON THE DESIGNS AND INFORMATION SHOWN ON THIS DRAWING