



NOTES:

1 bed 2 person unit

2 bed 4 person unit

3 bed 5 person unit

4 bed 5 person unit

5 bed 6 person unit



INTERNAL LAYOUTS SHOWN
FOR ILLUSTRATIVE
PURPOSES ONLY

PROJECT TITLE
MAITLAND PARK

DRAWING TITLE
GRAFTON GENERAL ARRANGEMENT
SECOND FLOOR PLAN

DATE 19/08/2014	SCALE 1:200 @ A1 1:400 @ A3	
STATUS PLANNING	DRAWN WQ	CHECKED AA

DRAWING NUMBER MPI_P_32	REVISION PL02
----------------------------	------------------

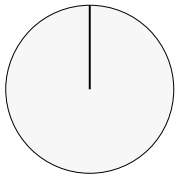 

CULLINAN STUDIO
5 BALDWIN TERRACE LONDON N1 7RU TEL: 020 7704 1975
PROJECT EMAIL: mailland@cullinastudio.com