


NOTES:

- 1 bed 2 person unit
- 2 bed 4 person unit
- 3 bed 5 person unit
- 4 bed 5 person unit
- 5 bed 6 person unit

INTERNAL LAYOUTS SHOWN FOR ILLUSTRATIVE PURPOSES ONLY

REV	DATE	DETAIL	DRN	CHK

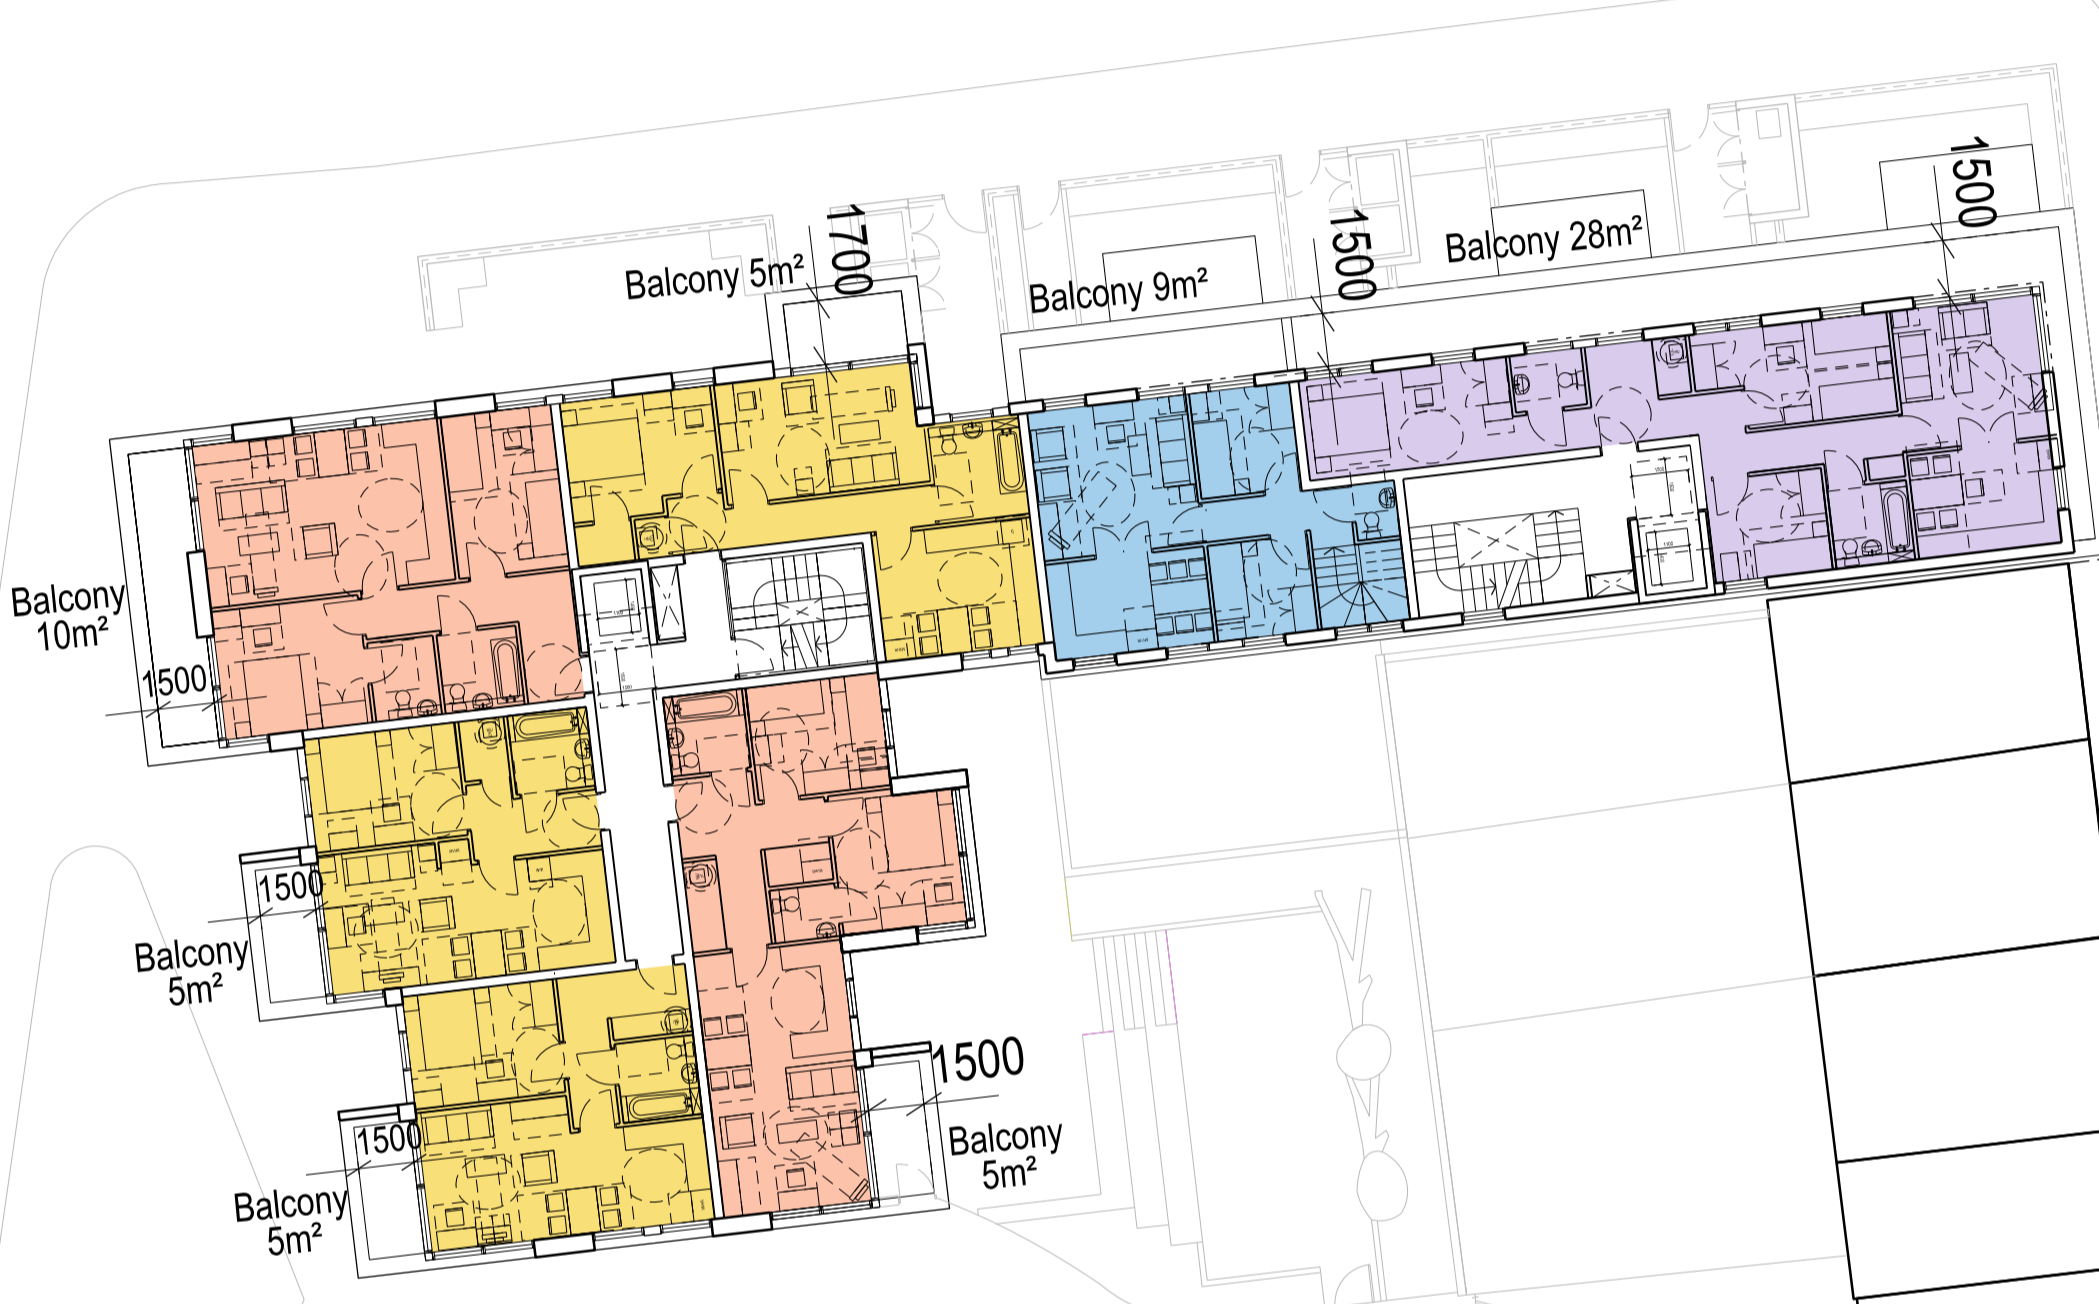



PROJECT TITLE
MAITLAND PARK

DRAWING TITLE
**GRAFTON GENERAL ARRANGEMENT
THIRD FLOOR PLAN**

DATE 19/08/2014	SCALE 1:200 @ A1 1:400 @ A3
STATUS PLANNING	DRAWN WQ
	CHECKED AA

DRAWING NUMBER MPI_P_33	REVISION PL02
-----------------------------------	-------------------------

CULLINAN STUDIO
 5 BALDWIN TERRACE LONDON N1 7RU TEL: 020 7704 1975
 PROJECT EMAIL: mailand@cullinastudio.com

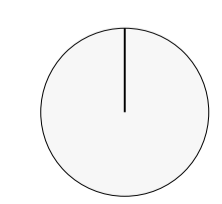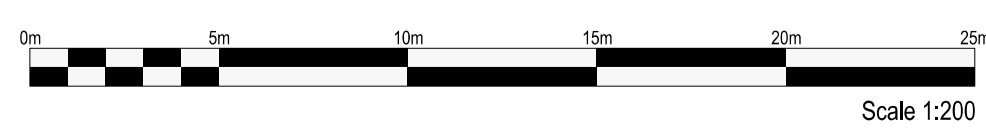

© CULLINAN STUDIO LTD 2013