



- NOTES:
- SITE BOUNDARY
  - 1 bed 2 person unit
  - 2 bed 4 person unit
  - 3 bed 5 person unit
  - 4 bed 5 person unit
  - 5 bed 6 person unit
  - TRA Hall
  - Ⓢ CYCLE STORES REFER TO DESIGN & ACCESS STATEMENT DRAWING P150 FOR LAYOUTS
  - ▲ COMMUNAL ENTRANCES
  - ▲ INDIVIDUAL ENTRANCES
  - ↑ SERVICE ENTRANCES
  - INTERNAL LAYOUTS SHOWN FOR ILLUSTRATIVE PURPOSES ONLY

REV	DATE	DETAIL	DRN	CHK



PROJECT TITLE  
MAITLAND PARK

DRAWING TITLE  
GRAFTON GENERAL ARRANGEMENT  
GROUND FLOOR PLAN

DATE 19/08/2014	SCALE 1:200 @ A1 1:400 @ A3
STATUS PLANNING	DRAWN KR
	CHECKED AA

DRAWING NUMBER MPI_P_30	REVISION PL02
----------------------------	------------------

**CULLINAN STUDIO**  
5 BALDWIN TERRACE LONDON N1 7RU TEL: 020 7704 1975  
PROJECT EMAIL: mailand@cullinastudio.com

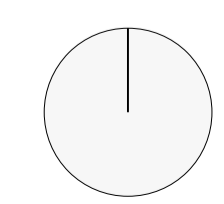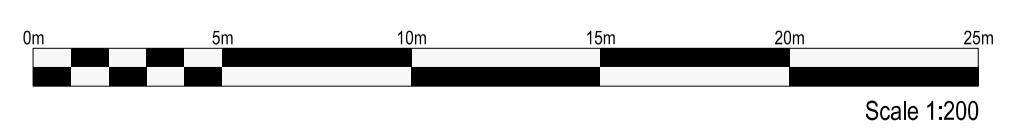

© CULLINAN STUDIO LTD 2013