


NOTES:

 Indicative area for PV panels - not for approval. For illustrative purposes only. Final size of area and type of PV to be confirmed during detail design. Please also refer Ramboll's Energy Strategy

REV	DATE	DETAIL	DRN	CHK

PROJECT TITLE
MAITLAND PARK



DRAWING TITLE
**GRAFTON GENERAL ARRANGEMENT
ROOF PLAN**

DATE 19/08/2014	SCALE 1:200 @ A1 1:400 @ A3
STATUS PLANNING	CHECKED AA

DRAWING NUMBER
MPI_P_35

REVISION
PL02

CULLINAN STUDIO
5 BALDWIN TERRACE LONDON N1 7RU TEL: 020 7704 1975
PROJECT EMAIL: mailand@cullinastudio.com

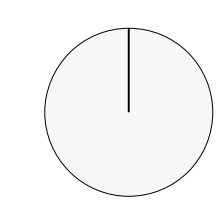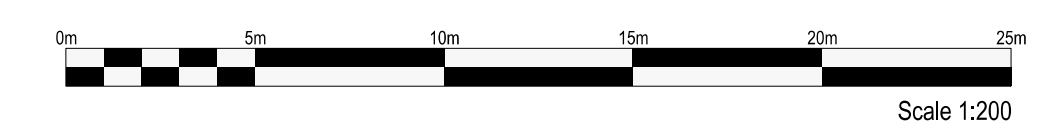

© CULLINAN STUDIO LTD 2013