


03 THIRD FLOOR
SK13 1:500

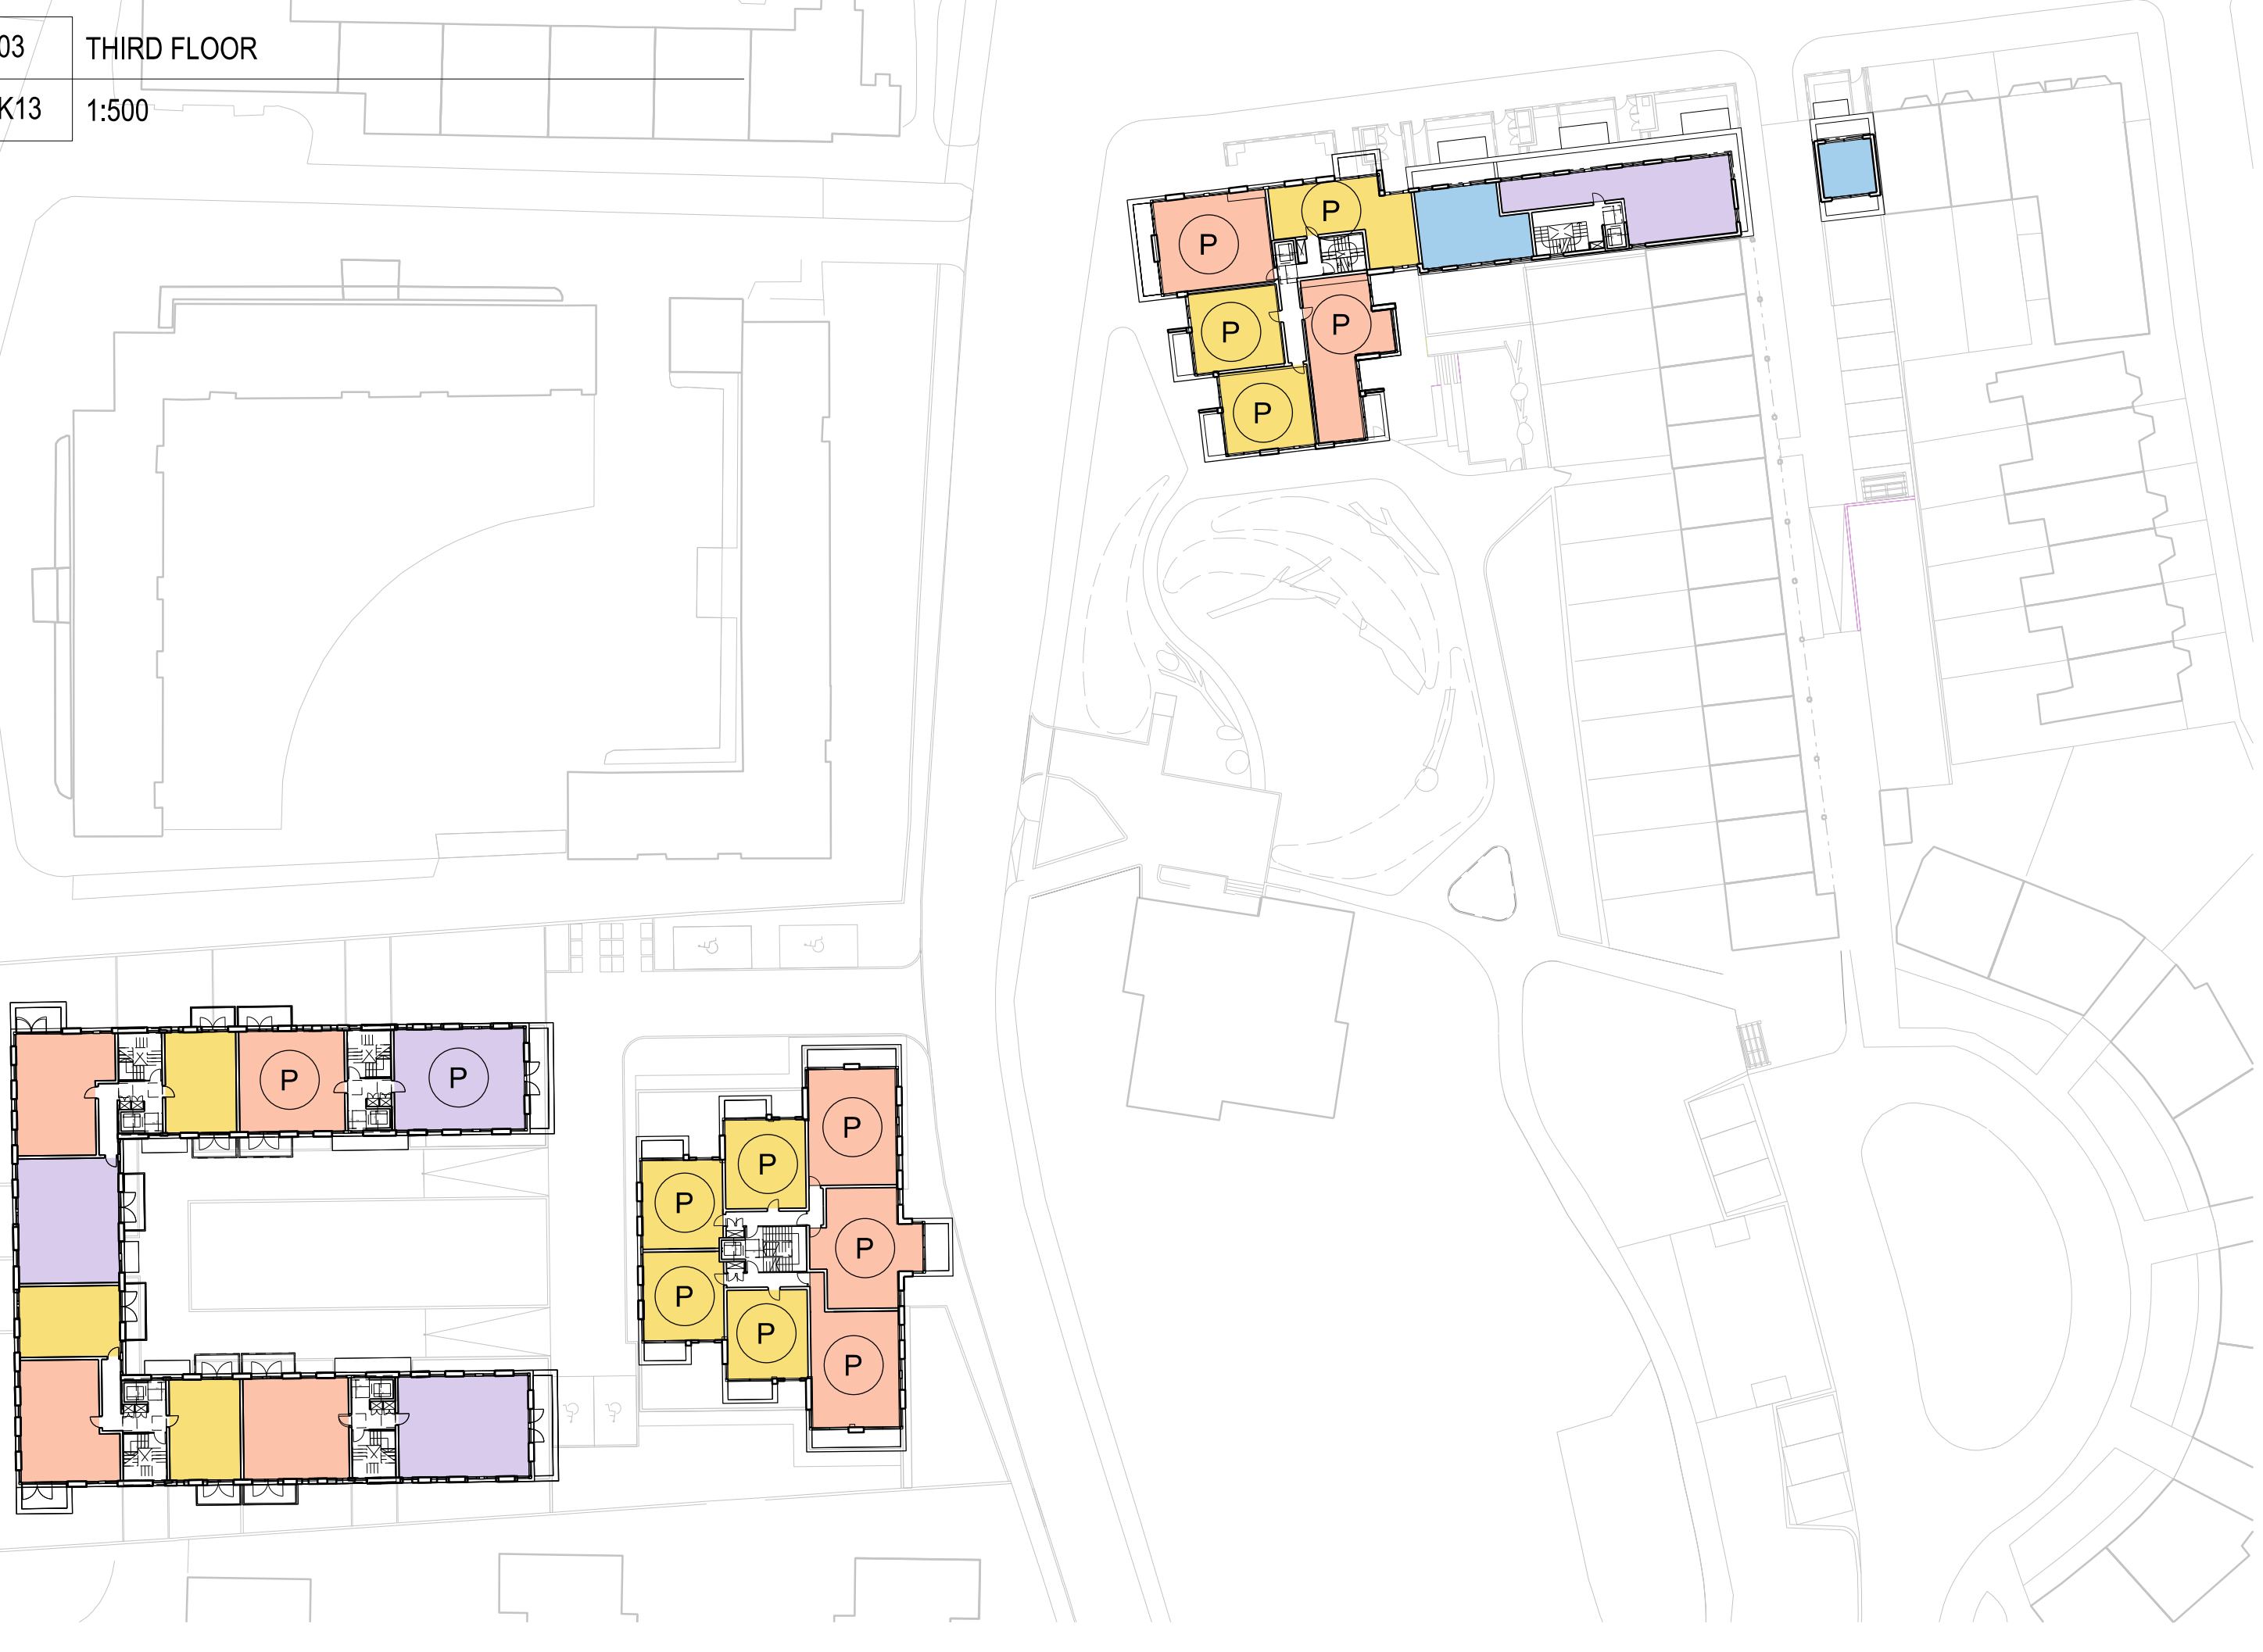

- 1 bed 2 person unit
- 2 bed 4 person unit
- 3 bed 5 person unit
- 4 bed 5 person unit
- 5 bed 6 person unit
- TRA HALL
- P Private Tenure (if not noted then assume Social tenure)

Note: Not for approval. For illustrative purposes only

PROJECT TITLE
MAITLAND PARK

DRAWING TITLE
**Masterplan Units mix study:
Floor Plans**

DATE 19/08/2014	SCALE 1:1000 1:2000
STATUS PLANNING	CHECKED CH AA

DRAWING NUMBER
MPI_P_07

REVISION
PL02

CULLINAN STUDIO
5 BALDWIN TERRACE LONDON N1 7RU TEL: 020 7704 1975
PROJECT EMAIL: maitland@cullinstudio.com


© CULLINAN STUDIO LTD 2014

REV	DATE	DETAIL	DRN	CHK

02 SECOND FLOOR
SK13 1:500



06 SIXTH FLOOR
SK13 1:500

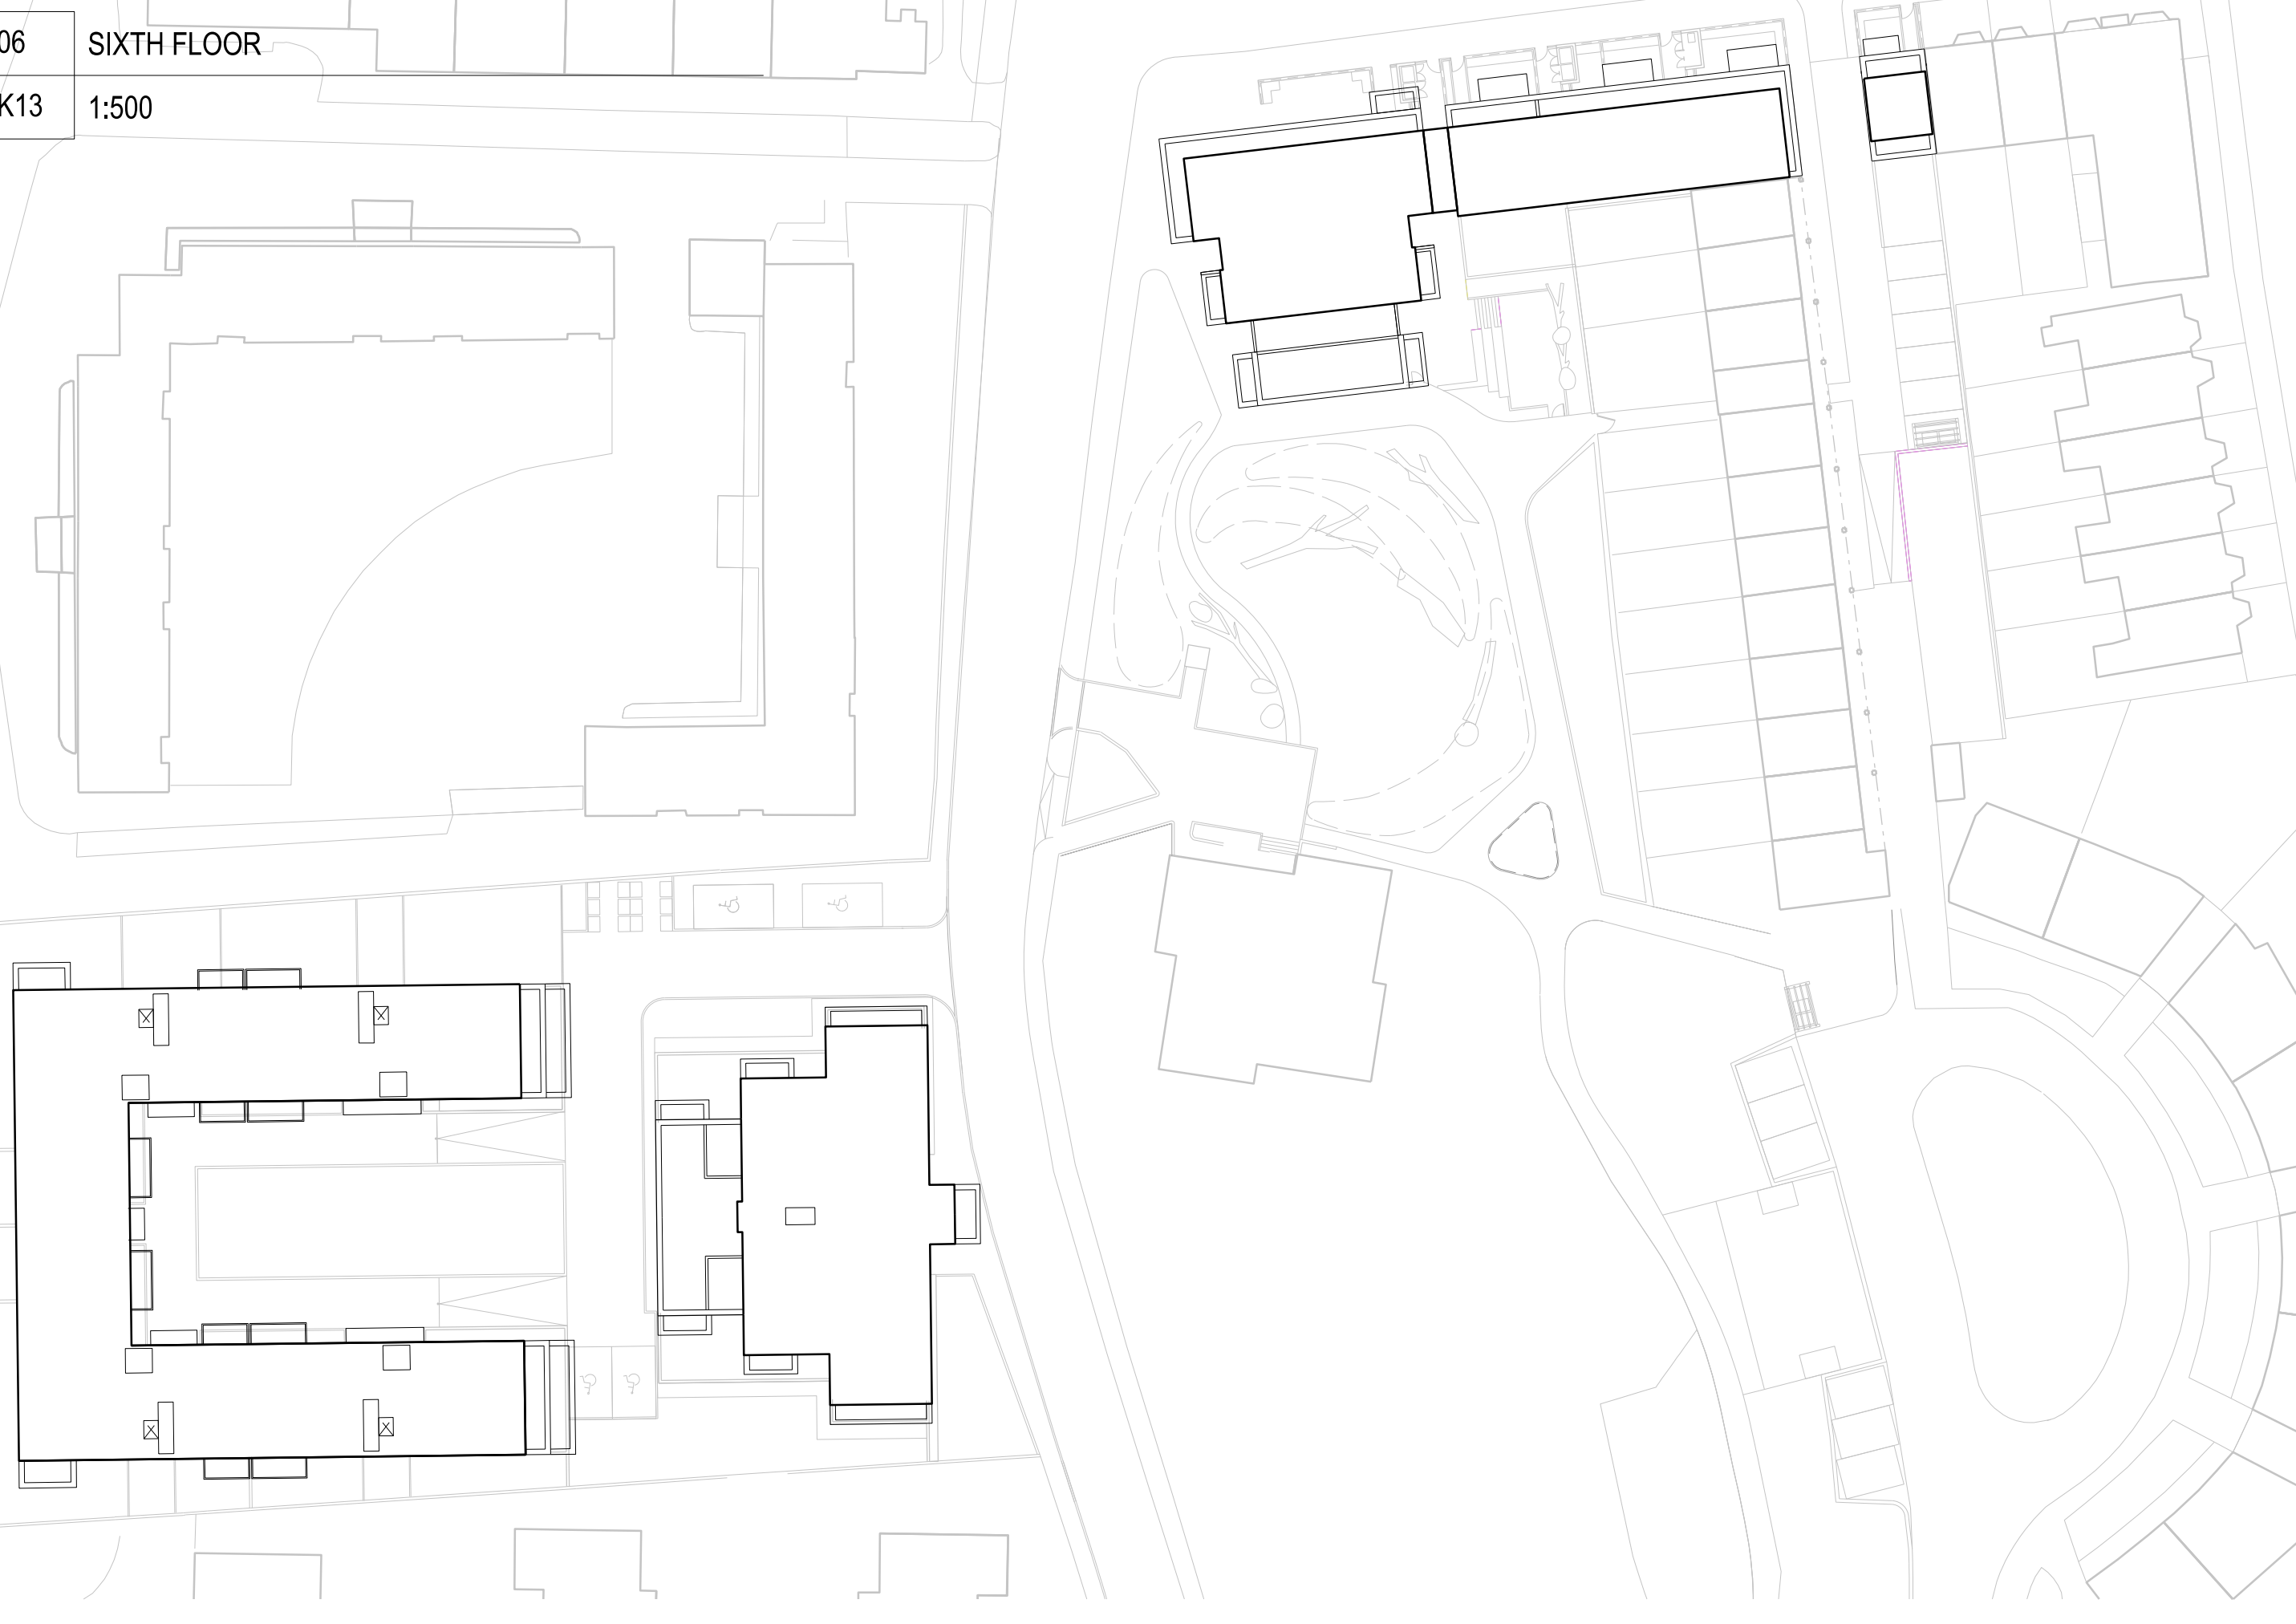


01 FIRST FLOOR
SK13 1:500



05 FIFTH FLOOR
SK13 1:500



00 GROUND FLOOR
SK13 1:500

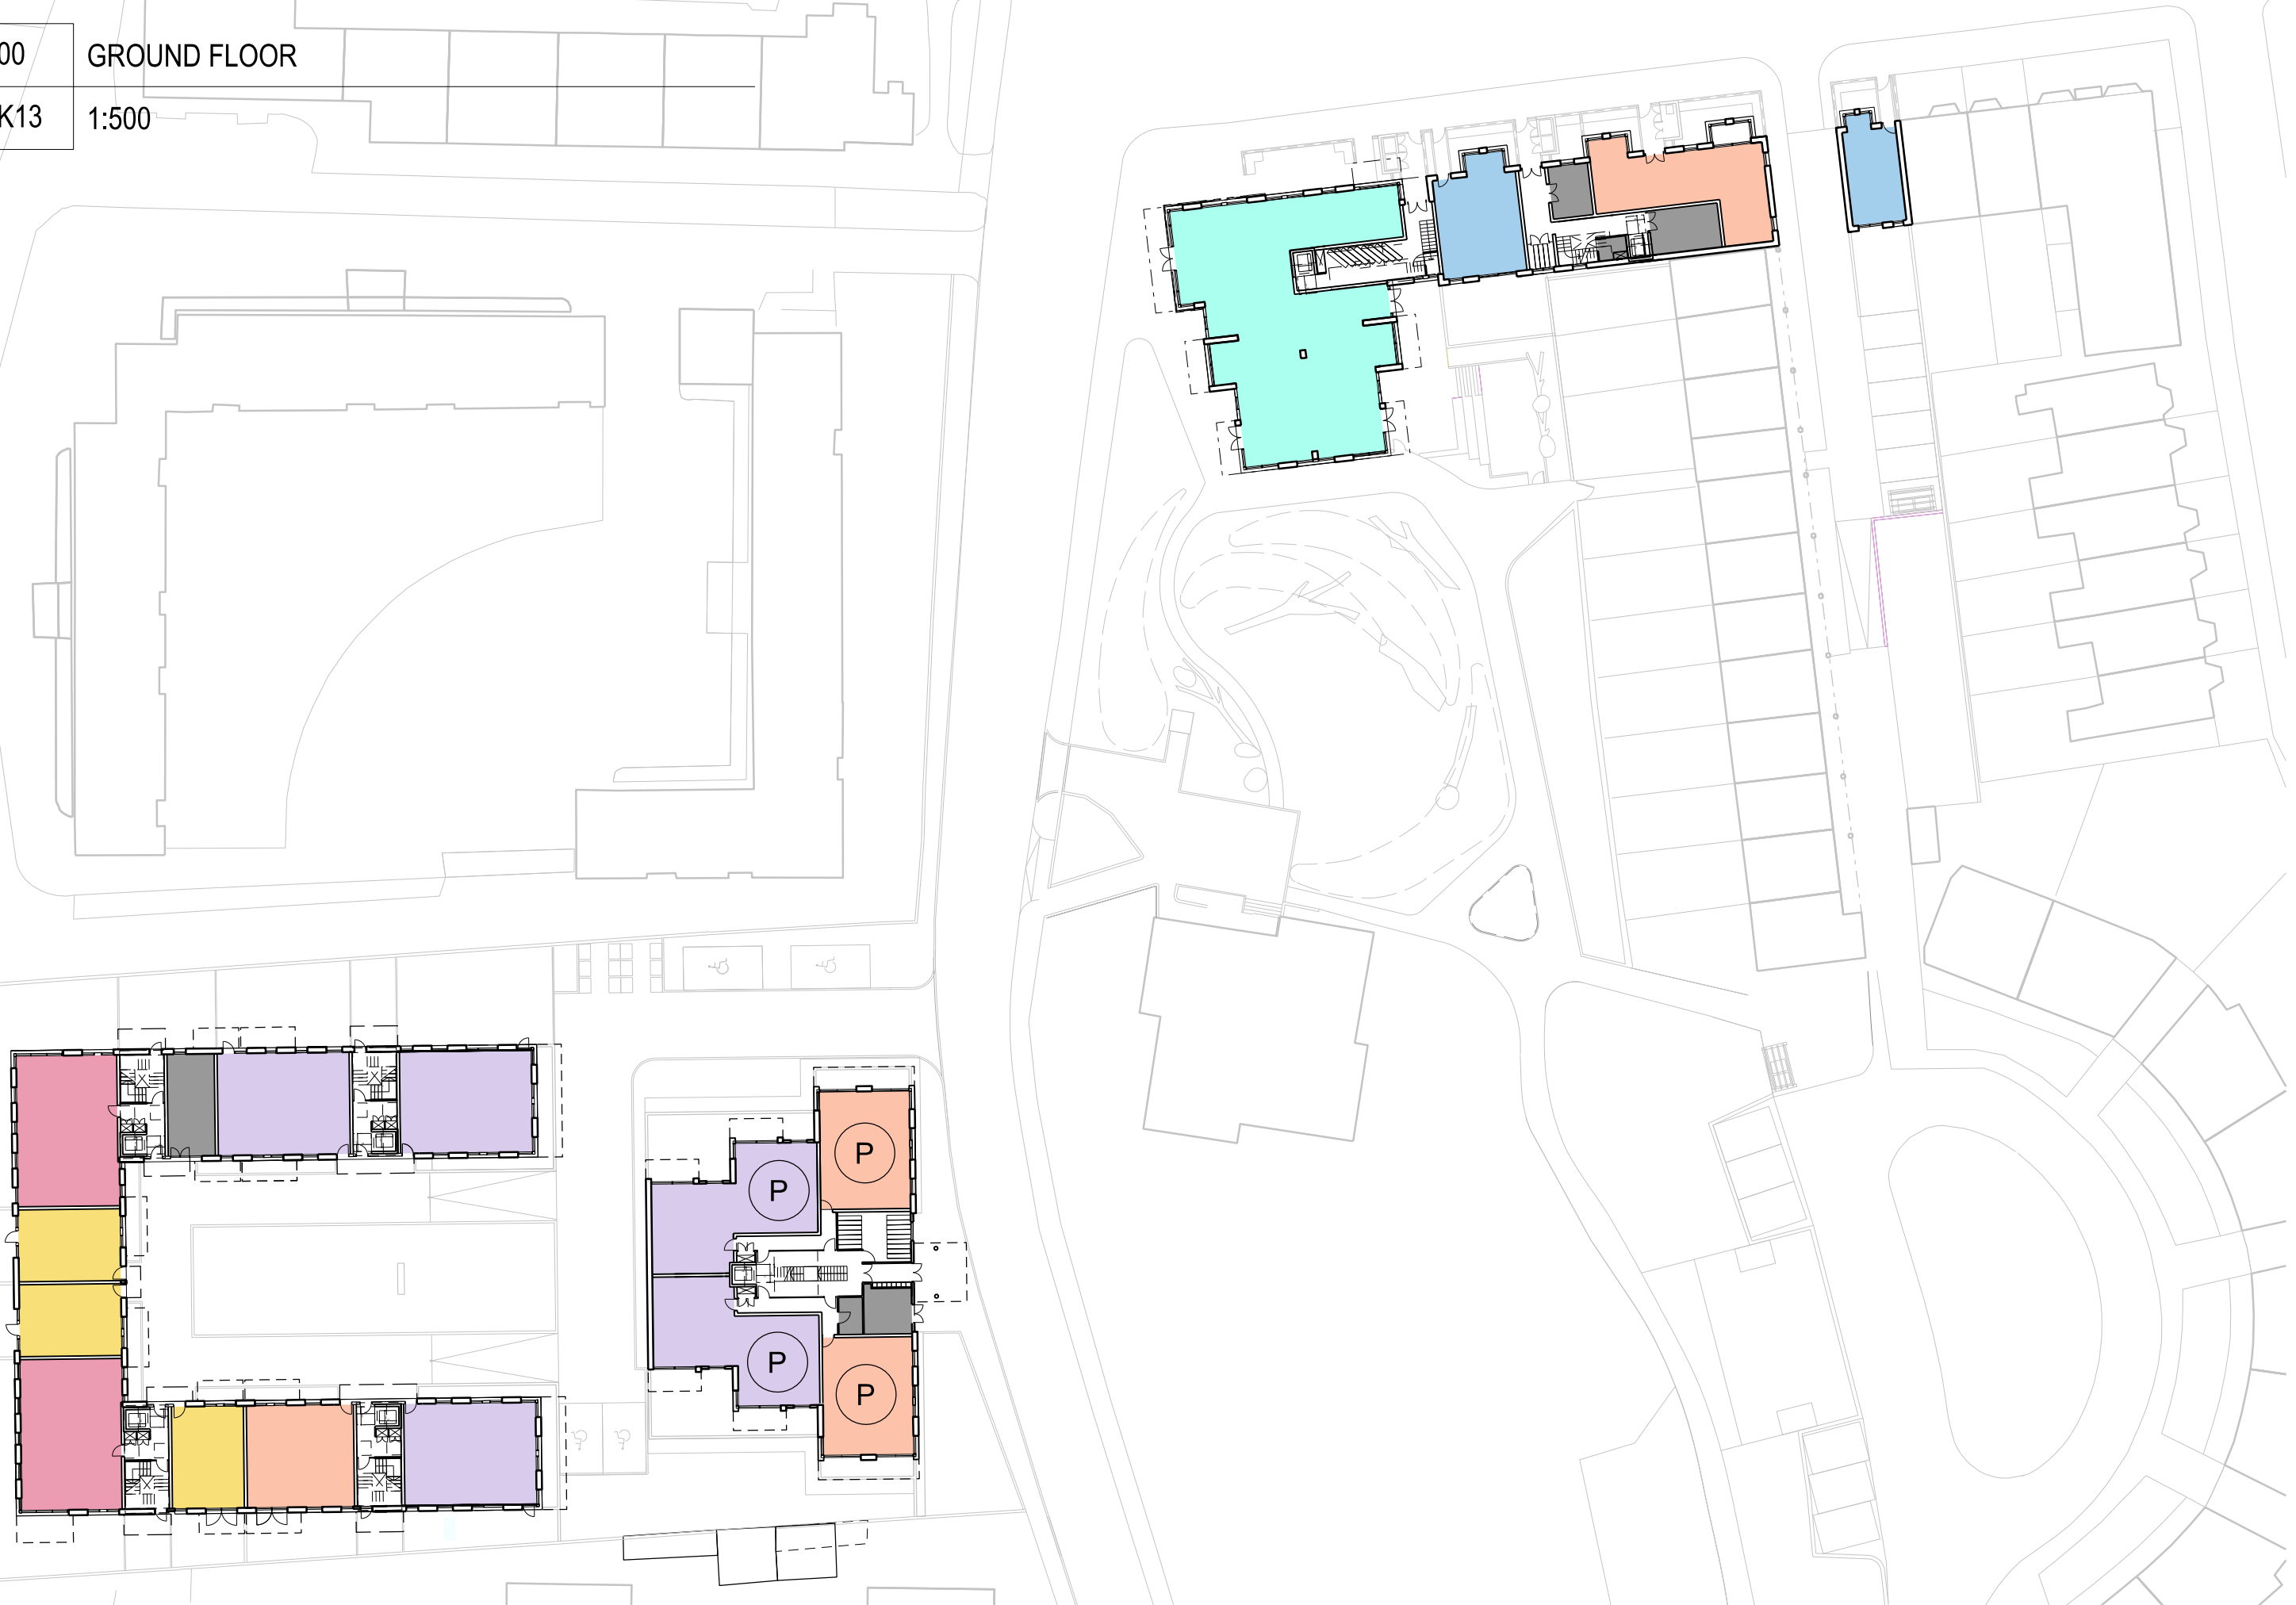

04 FOURTH FLOOR
SK13 1:500

