




**SECTION C-C**  
SCALE 1:50

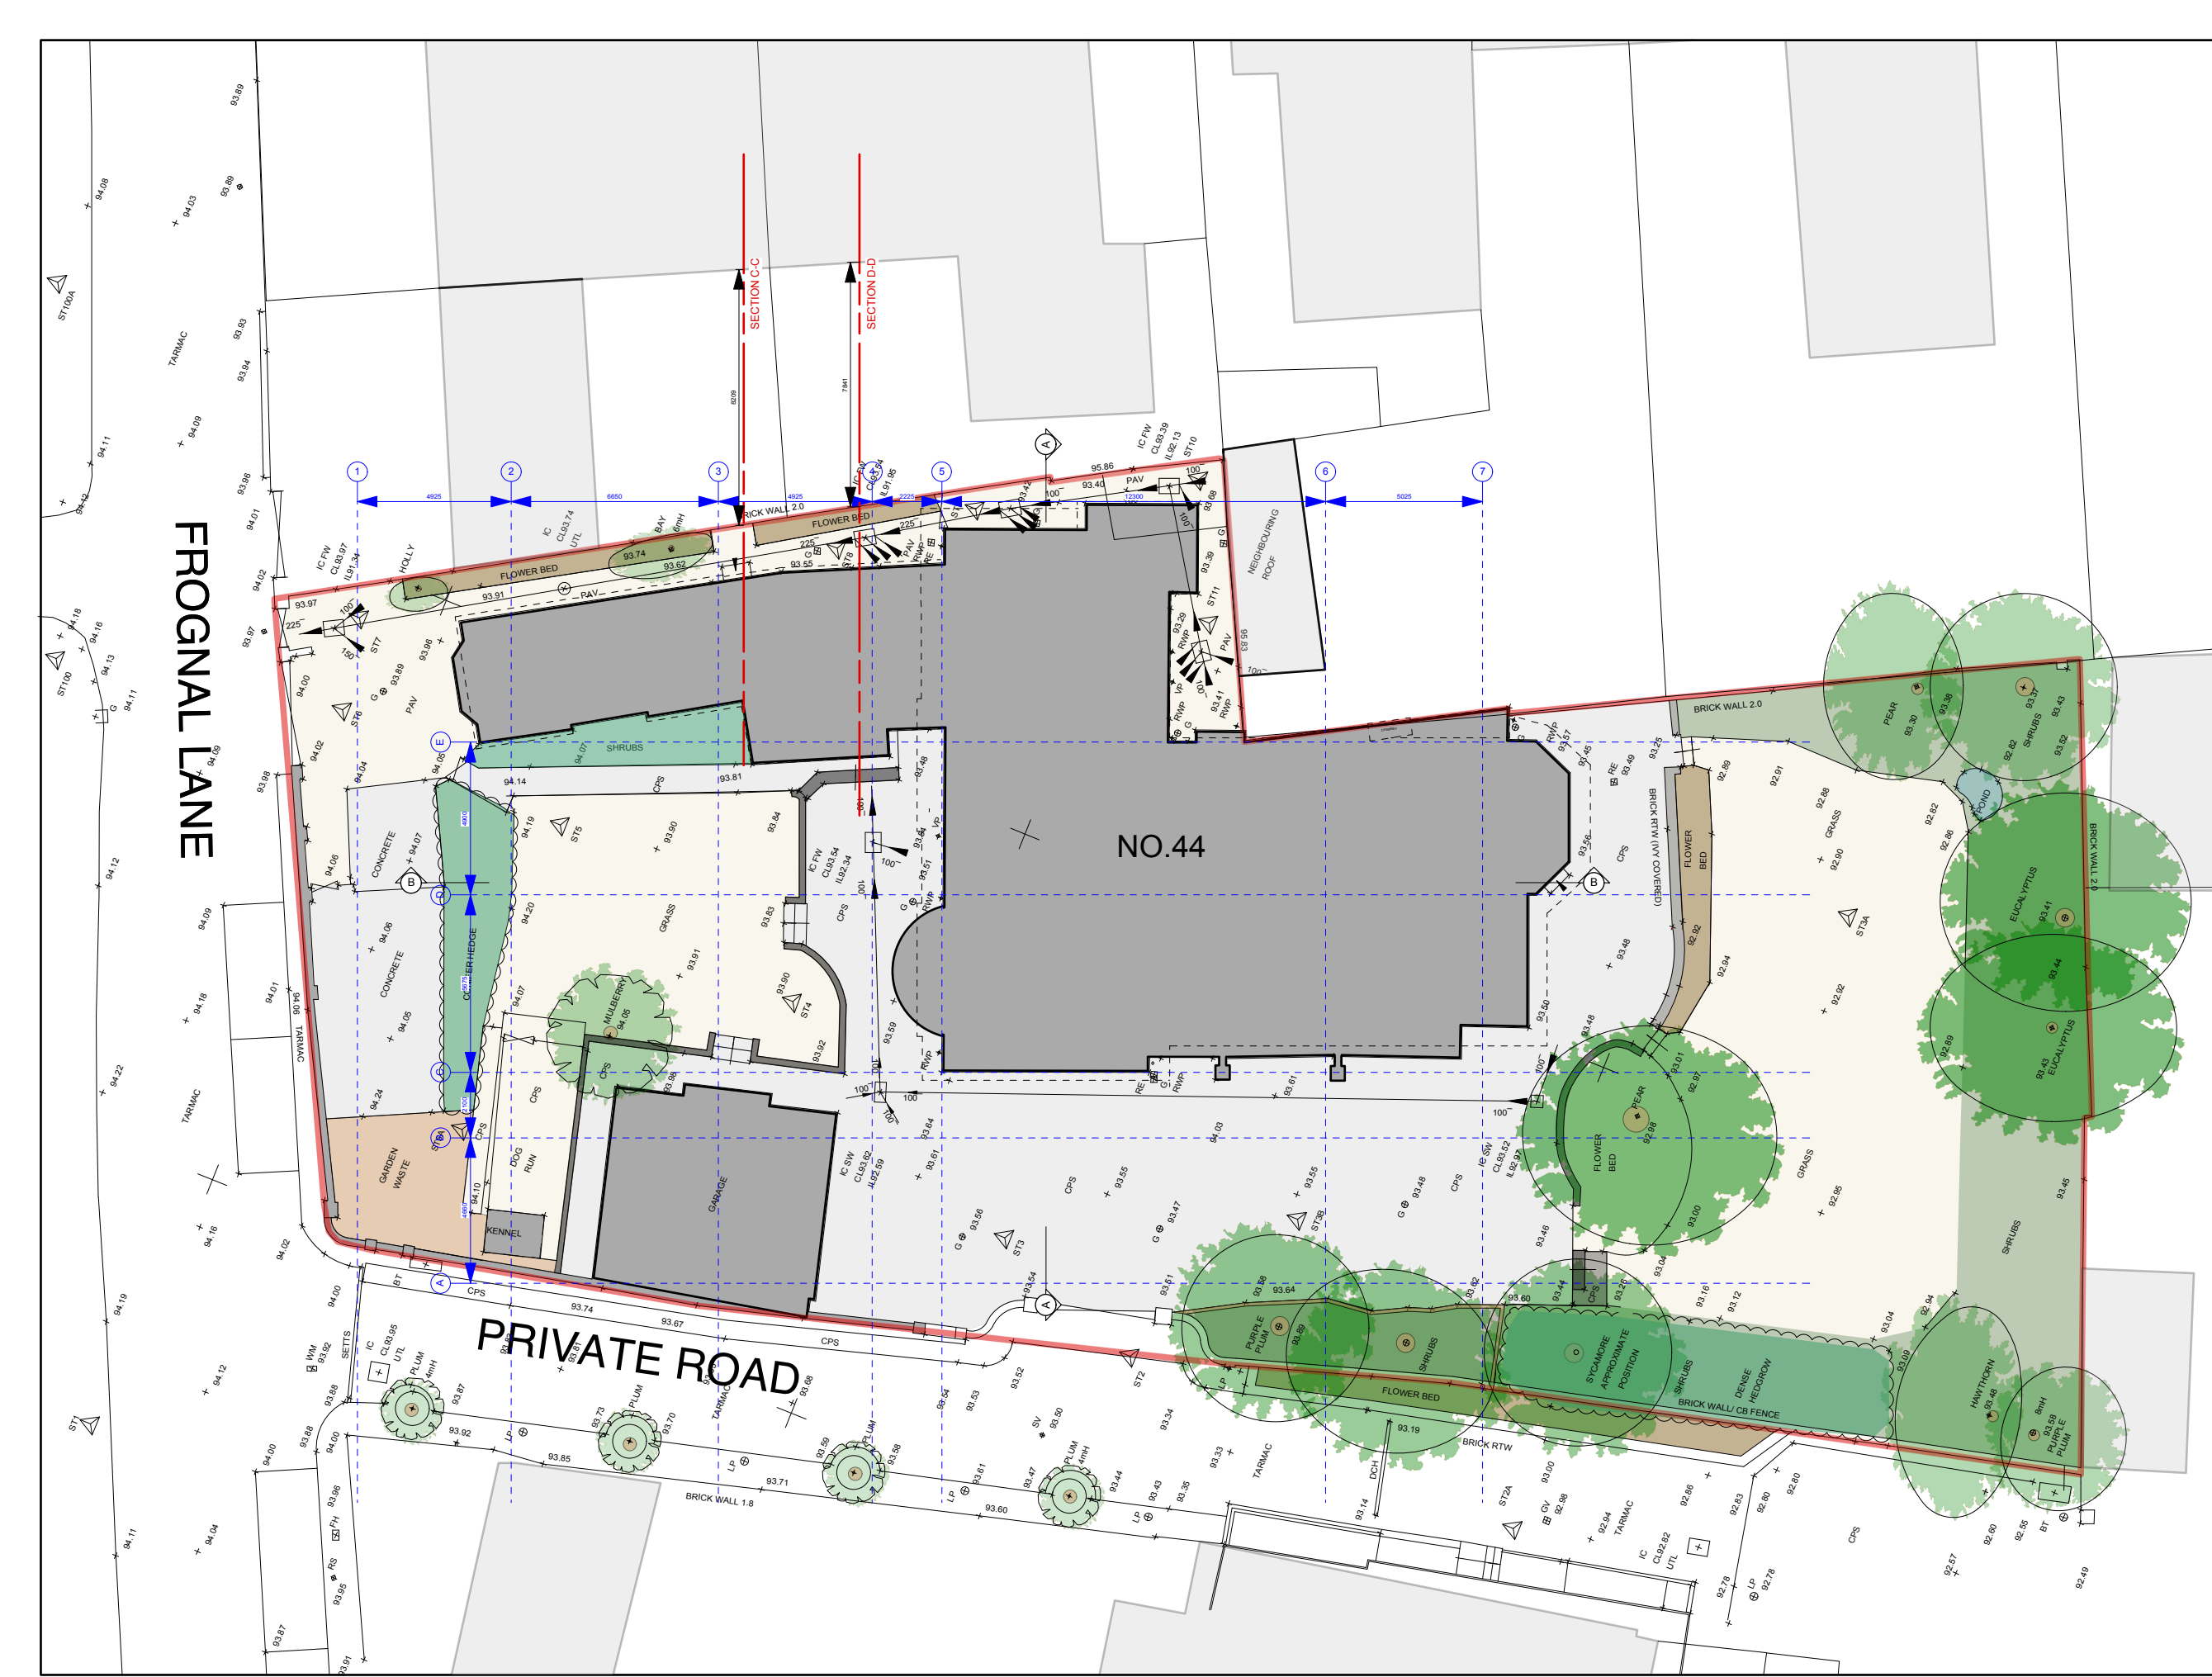

**Existing Site Plan**  
SCALE 1:200

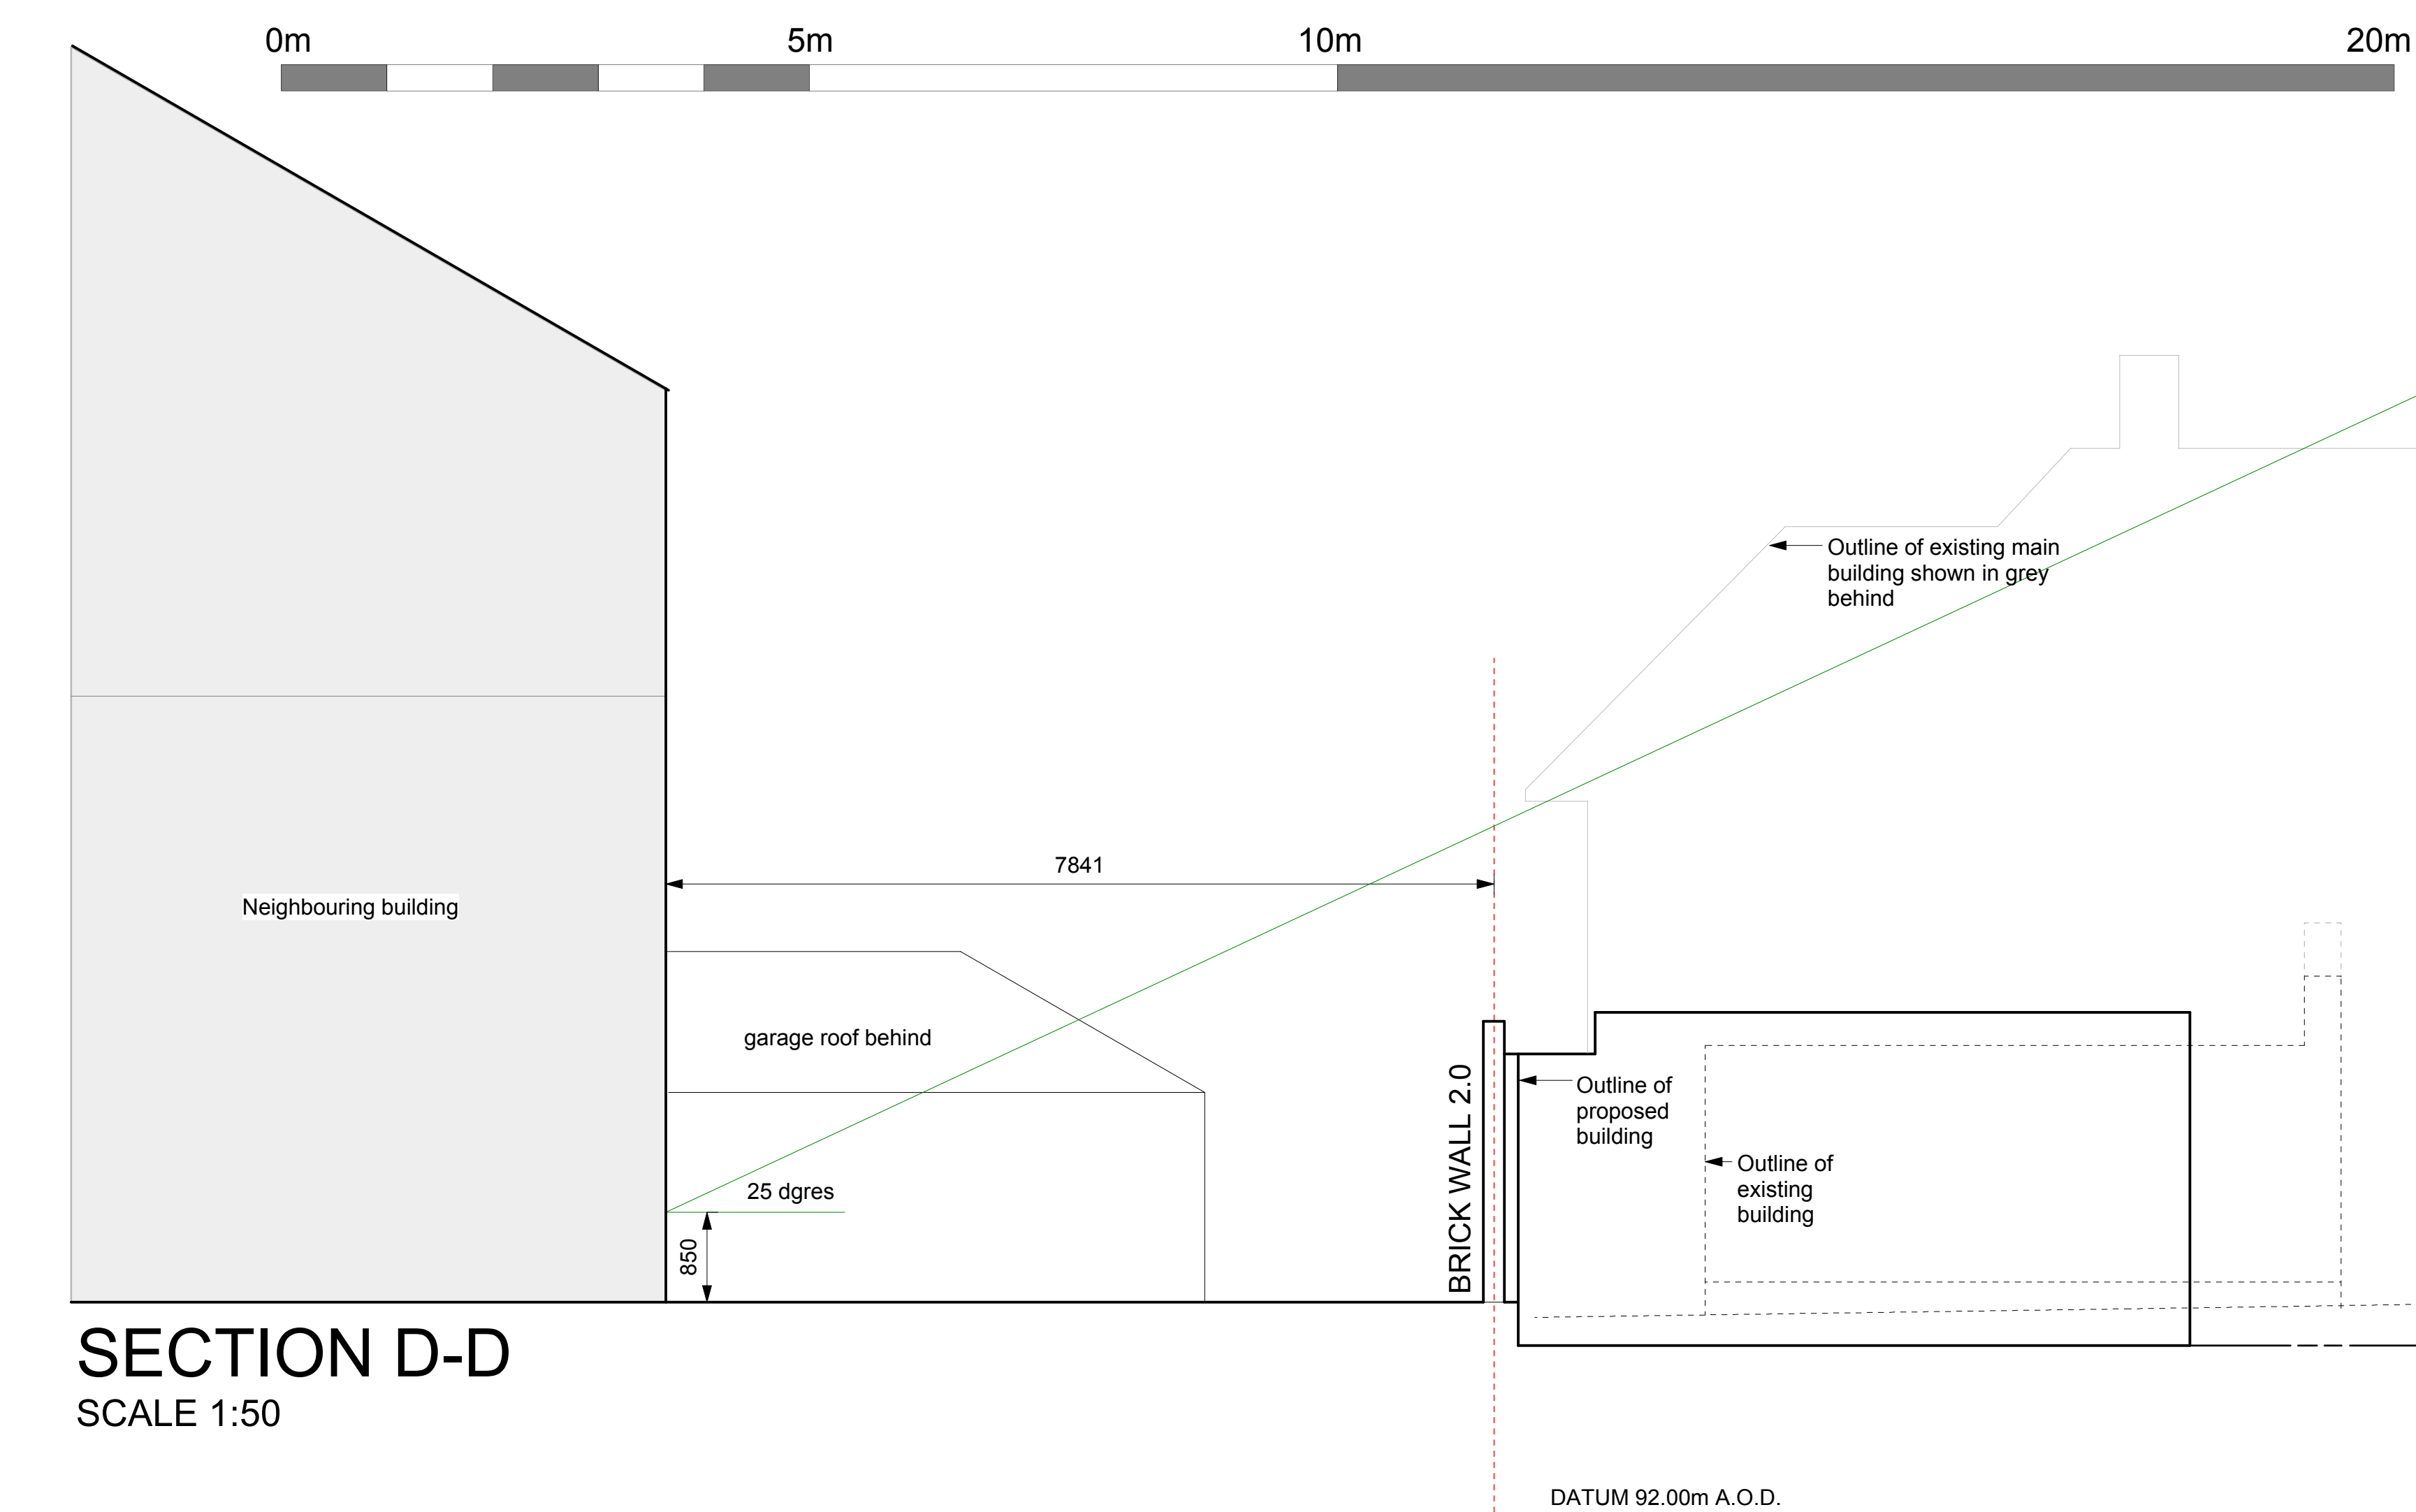

**SECTION D-D**  
SCALE 1:50

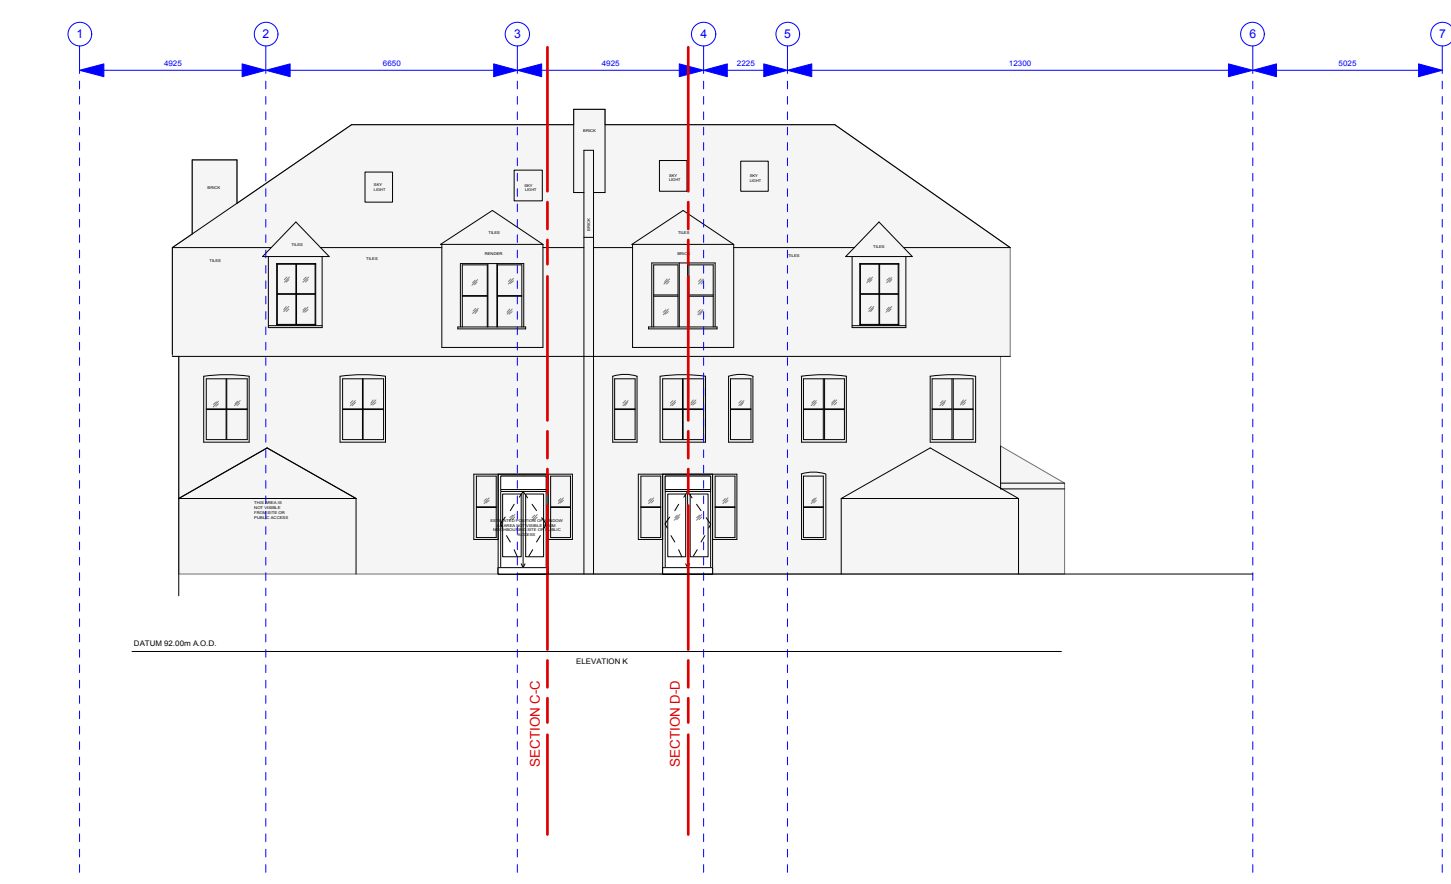

**Existing Neighbours Elevation**  
(showing Section cuts)  
SCALE 1:200

