



Front elevation



Proposed rear elevation

D 31.07.14 MINOR WINDOW DESIGN CHANGES
 C 11.06.14 EXTERNAL FENCE LAYOUT CHANGES
 B 01.06.14 WINDOW AND EXTERNAL CHANGES
 A 09.04.14 LAYOUT CHANGES AS TO CLIENT'S REQUEST
 . 01.06.14 FIRST ISSUE

REV DATE ~ DESCRIPTION

CLIENT: PLANNING SOLUTIONS LONDON LTD PROJECT: PROPOSED SCHEME

LOCATION: LONDON ADDRESS: NEW COLLEGE PARADE LONDON NW3 5ES

DRAWING NO: 094-04 REVISION: D DESCRIPTION: PROPOSED ELEVATIONS

DRAWN BY: AC DATE: 01.06.14 CHECKED BY: JW


SCALE: 1:200MM @ A3. CAD REF: ISSUE STATUS: CLIENT / LA APPROVAL

THIS DRAWING AND ITS DATA IS THE PROPERTY OF PLANNING SOLUTIONS LTD, & SHALL NOT BE REPRODUCED WITHOUT THE COMPANY'S CONSENT. DO NOT SCALE. WRITTEN DIMENSIONS TAKE PRECEDENCE. ANY DISCREPANCIES SHOULD BE REPORTED TO PLANNING SOLUTIONS LTD IMMEDIATELY - IF IN DOUBT ASK.

PLANNING SOLUTIONS (LONDON) LTD
 CRABTREE HOUSE
 83 CRABTREE LANE
 LONDON SW6 6LR
 UNITED KINGDOM
 T. 00 44 (0)20 7386 1868
 F. 00 44 (0)20 7381 5542
 E. plan.sol@btconnect.com



Existing front elevation

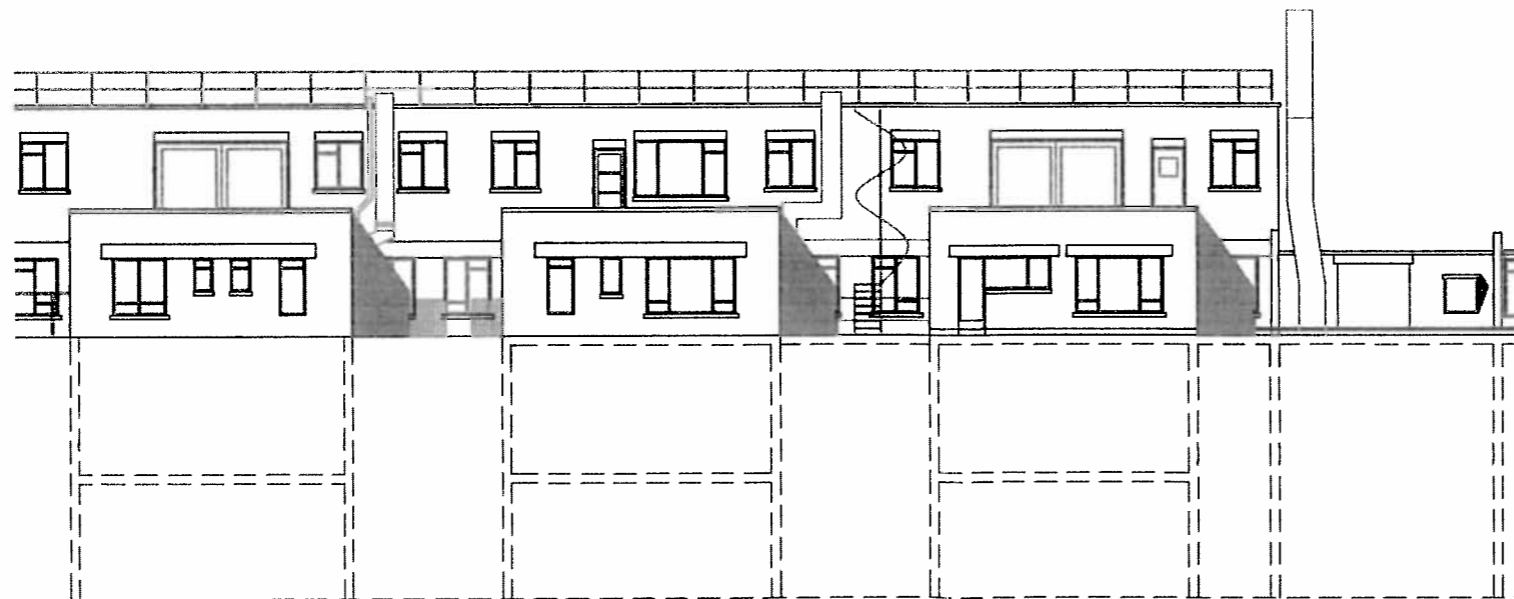

Existing rear elevation

01.04.14 FIRST ISSUE
 REV DATE DESCRIPTION

CLIENT PROJECT
 PLANNING SOLUTIONS EXISTING SCHEME
 LONDON LTD
 LOCATION ADDRESS
 LONDON NEW COLLEGE PARADE
 LONDON NW3 5SE

DRAWING NO. REVISION DESCRIPTION
 094-02 EXISTING FRONT AND REAR
 ELEVATIONS

DRAWN BY DATE CHECKED BY
 AC 01.04.14 JW

SCALE CAD REF ISSUE STATUS
 1:200MM © A3 CLIENT / LA APPROVAL

THIS DRAWING AND ITS DATA IS THE PROPERTY OF PLANNING SOLUTIONS LTD. & SHALL NOT BE REPRODUCED
 WITHOUT THE COMPANY'S CONSENT. DO NOT SCALE. WRITTEN DIMENSIONS TAKE PRECEDENCE.
 ANY DISCREPANCIES SHOULD BE REPORTED TO PLANNING SOLUTIONS LTD. IMMEDIATELY - IF IN DOUBT ASK.

PLANNING SOLUTIONS (LONDON) LTD
 CRABTREE HOUSE
 83 CRABTREE LANE
 LONDON SW6 6LR
 UNITED KINGDOM
 T. 00 44 (0)20 7386 1868
 F. 00 44 (0)20 7381 5542
 E. plan.sol@btconnect.com