

D 31.07.14 MINOR WINDOW DESIGN CHANGES
 C 11.06.14 EXTERNAL FENCE LAYOUT CHANGES
 B 01.06.14 WINDOW AND EXTERNAL CHANGES
 A 09.04.14 LAYOUT CHANGES AS TO CLINETS REQUEST
 26.03.14 FIRST ISSUE

REV DATE : DESCRIPTION

CLIENT: PLANNING SOLUTIONS LONDON LTD
PROJECT: PROPOSED SCHEME

LOCATION: LONDON
ADDRESS: NEW COLLEGE PARADE LONDON NW3 5ES

DRAWING NO. / REVISION / DESCRIPTION:
 094-03 / C / PROPOSED PLAN

DRAWN BY / DATE / CHECKED BY:
 AC / 26.03.14 / JW


SCALE / CAD / ISSUE STATUS:
 1:100MM / A3 / CLIENT / LA APPROVAL

THIS DRAWING AND ITS DATA IS THE PROPERTY OF PLANNING SOLUTIONS LTD, & SHALL NOT BE REPRODUCED WITHOUT THE COMPANY'S CONSENT. DO NOT SCALE. WRITTEN DIMENSIONS TAKE PREFERENCE. ANY DISCREPANCIES SHOULD BE REPORTED TO PLANNING SOLUTIONS LTD IMMEDIATELY - IF IN DOUBT ASK.

PLANNING SOLUTIONS (LONDON) LTD
 DRABTREE HOUSE
 83 DRABTREE LANE
 LONDON SW6 6LR
 UNITED KINGDOM
 T. 00 44 (0)20 7386 1868
 F. 00 44 (0)20 7381 5542
 E. plan.sol@btconnect.com

Proposed floor plan

Warrington Ampthorn

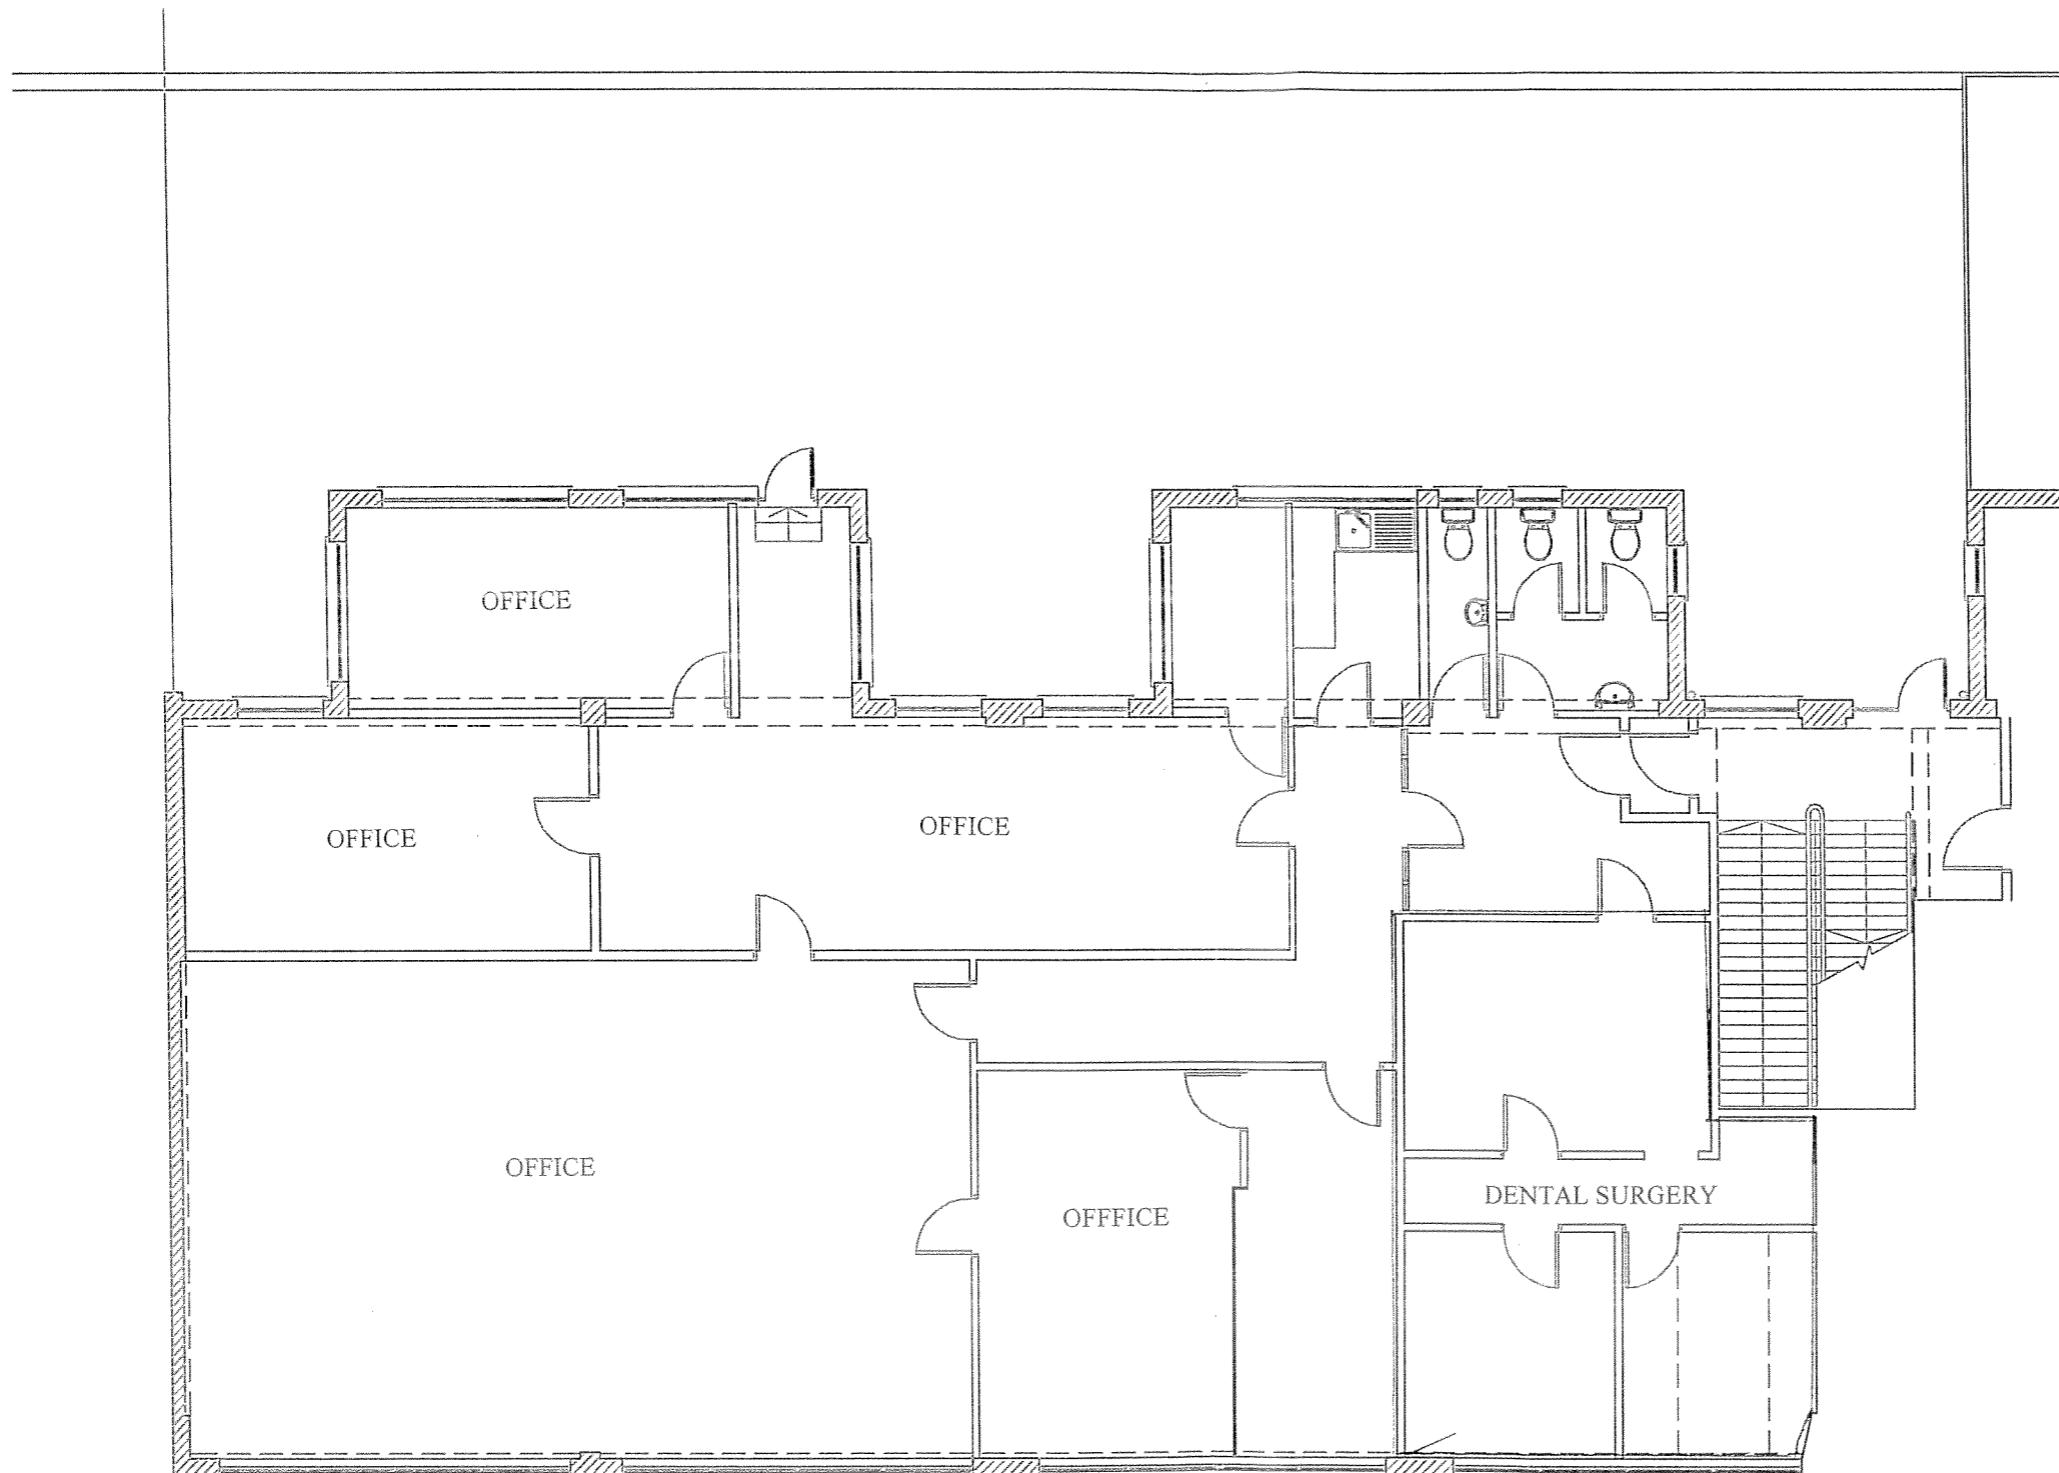

09.03.14 FIRST ISSUE
REV DATE DESCRIPTION

CLIENT PROJECT
PLANNING SOLUTIONS EXISTING SCHEME
LONDON LTD
LOCATION ADDRESS
LONDON NEW COLLEGE PARADE
LONDON NW3 5ES

DRAWING NO. REVISION DESCRIPTION
094-01 EXISTING FIRST FLOOR PLAN

DRAWN BY DATE CHECKED BY
AC 09.03.14 JW

SCALE CAD REF. ISSUE STATUS
1:100MM @ A3 CLIENT / LA APPROVAL

THIS DRAWING AND ITS DATA IS THE PROPERTY OF PLANNING SOLUTIONS LTD, & SHALL NOT BE REPRODUCED WITHOUT THE COMPANY'S CONSENT. DO NOT SCALE. WRITTEN DIMENSIONS TAKE PRECEDENCE. ANY DISCREPANCIES SHOULD BE REPORTED TO PLANNING SOLUTIONS LTD IMMEDIATELY - IF IN DOUBT ASK.

PLANNING SOLUTIONS (LONDON) LTD
CRABTREE HOUSE
83 CRABTREE LANE
LONDON SW6 6LR
UNITED KINGDOM
T. 00 44 (0)20 7386 1868
F. 00 44 (0)20 7381 5542
E. plan.sol@btconnect.com