

NOTES:

- 1 bed 2 person unit
- 2 bed 4 person unit
- 3 bed 5 person unit
- 4 bed 5 person unit
- 5 bed 6 person unit
- Indicative area for PV panels - not for approval. For illustrative purposes only. Final size of area and type of PV to be confirmed during detail design. Please also refer Ramboll's Energy Strategy

REV	DATE	DETAIL	DRN	CHK
-----	------	--------	-----	-----



PROJECT TITLE
MAITLAND PARK

DRAWING TITLE
**ASPEN GENERAL ARRANGEMENT
ROOF PLAN**

DATE 19/08/2014	SCALE 1:200 @ A1 1:400 @ A3
STATUS PLANNING	DRAWN WQ
	CHECKED AA

DRAWING NUMBER MPI_P_15	REVISION PL02
-----------------------------------	-------------------------

CULLINAN STUDIO
5 BALDWIN TERRACE LONDON N1 7RU TEL: 020 7704 1975
PROJECT EMAIL: maitland@cullinastudio.com

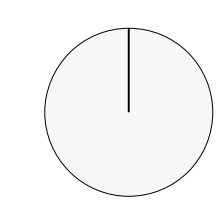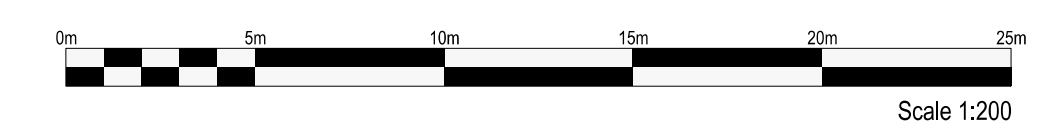

© CULLINAN STUDIO LTD 2013