
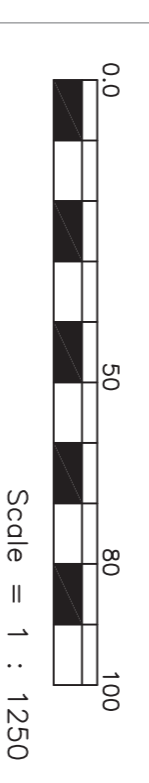


Notes:

Copyright of this drawing and the contents remains with Pennington Phillips Limited. All rights reserved. This drawing is the property of Pennington Phillips Limited. No part of this drawing is to be reproduced, stored in a retrieval system, or transmitted in any form or by any means, electronic, mechanical, photocopying, recording, or by any information storage and retrieval system, without the prior written permission of Pennington Phillips Limited. The drawings are to be reported to the designer. If in doubt - seek clarification.

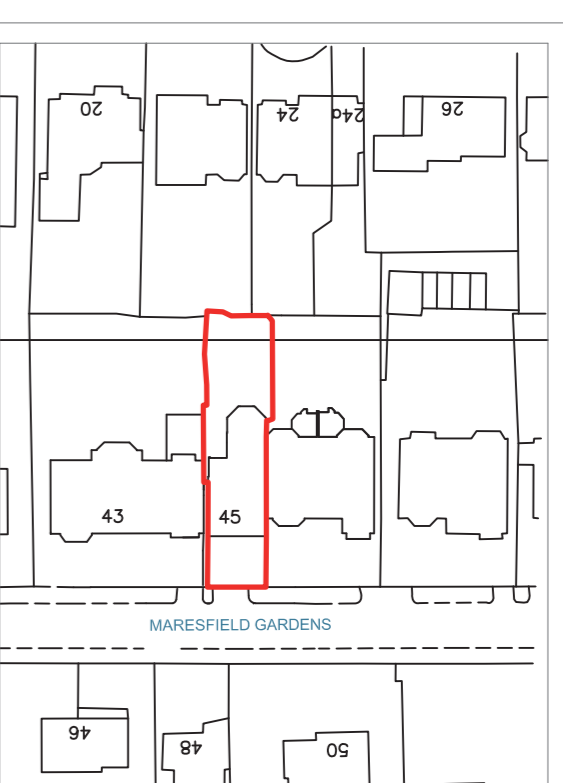

3 SITE LOCATION PLAN


Rev.	Date	Remarks

Project 45 Maresfield Gardens
Drawing Site Layout Details
Scale 1:200
Date 21-02-14
Rev
Status Planning
Drawing No. 5835 - 201
Approved

penningtonphillips

16, Spectrum House
 32-34 Gordon House Road
 London, NW5 1LP
 Tel - 020 7267 1414
 Fax - 020 7267 7878

www.penningtonphillips.co.uk

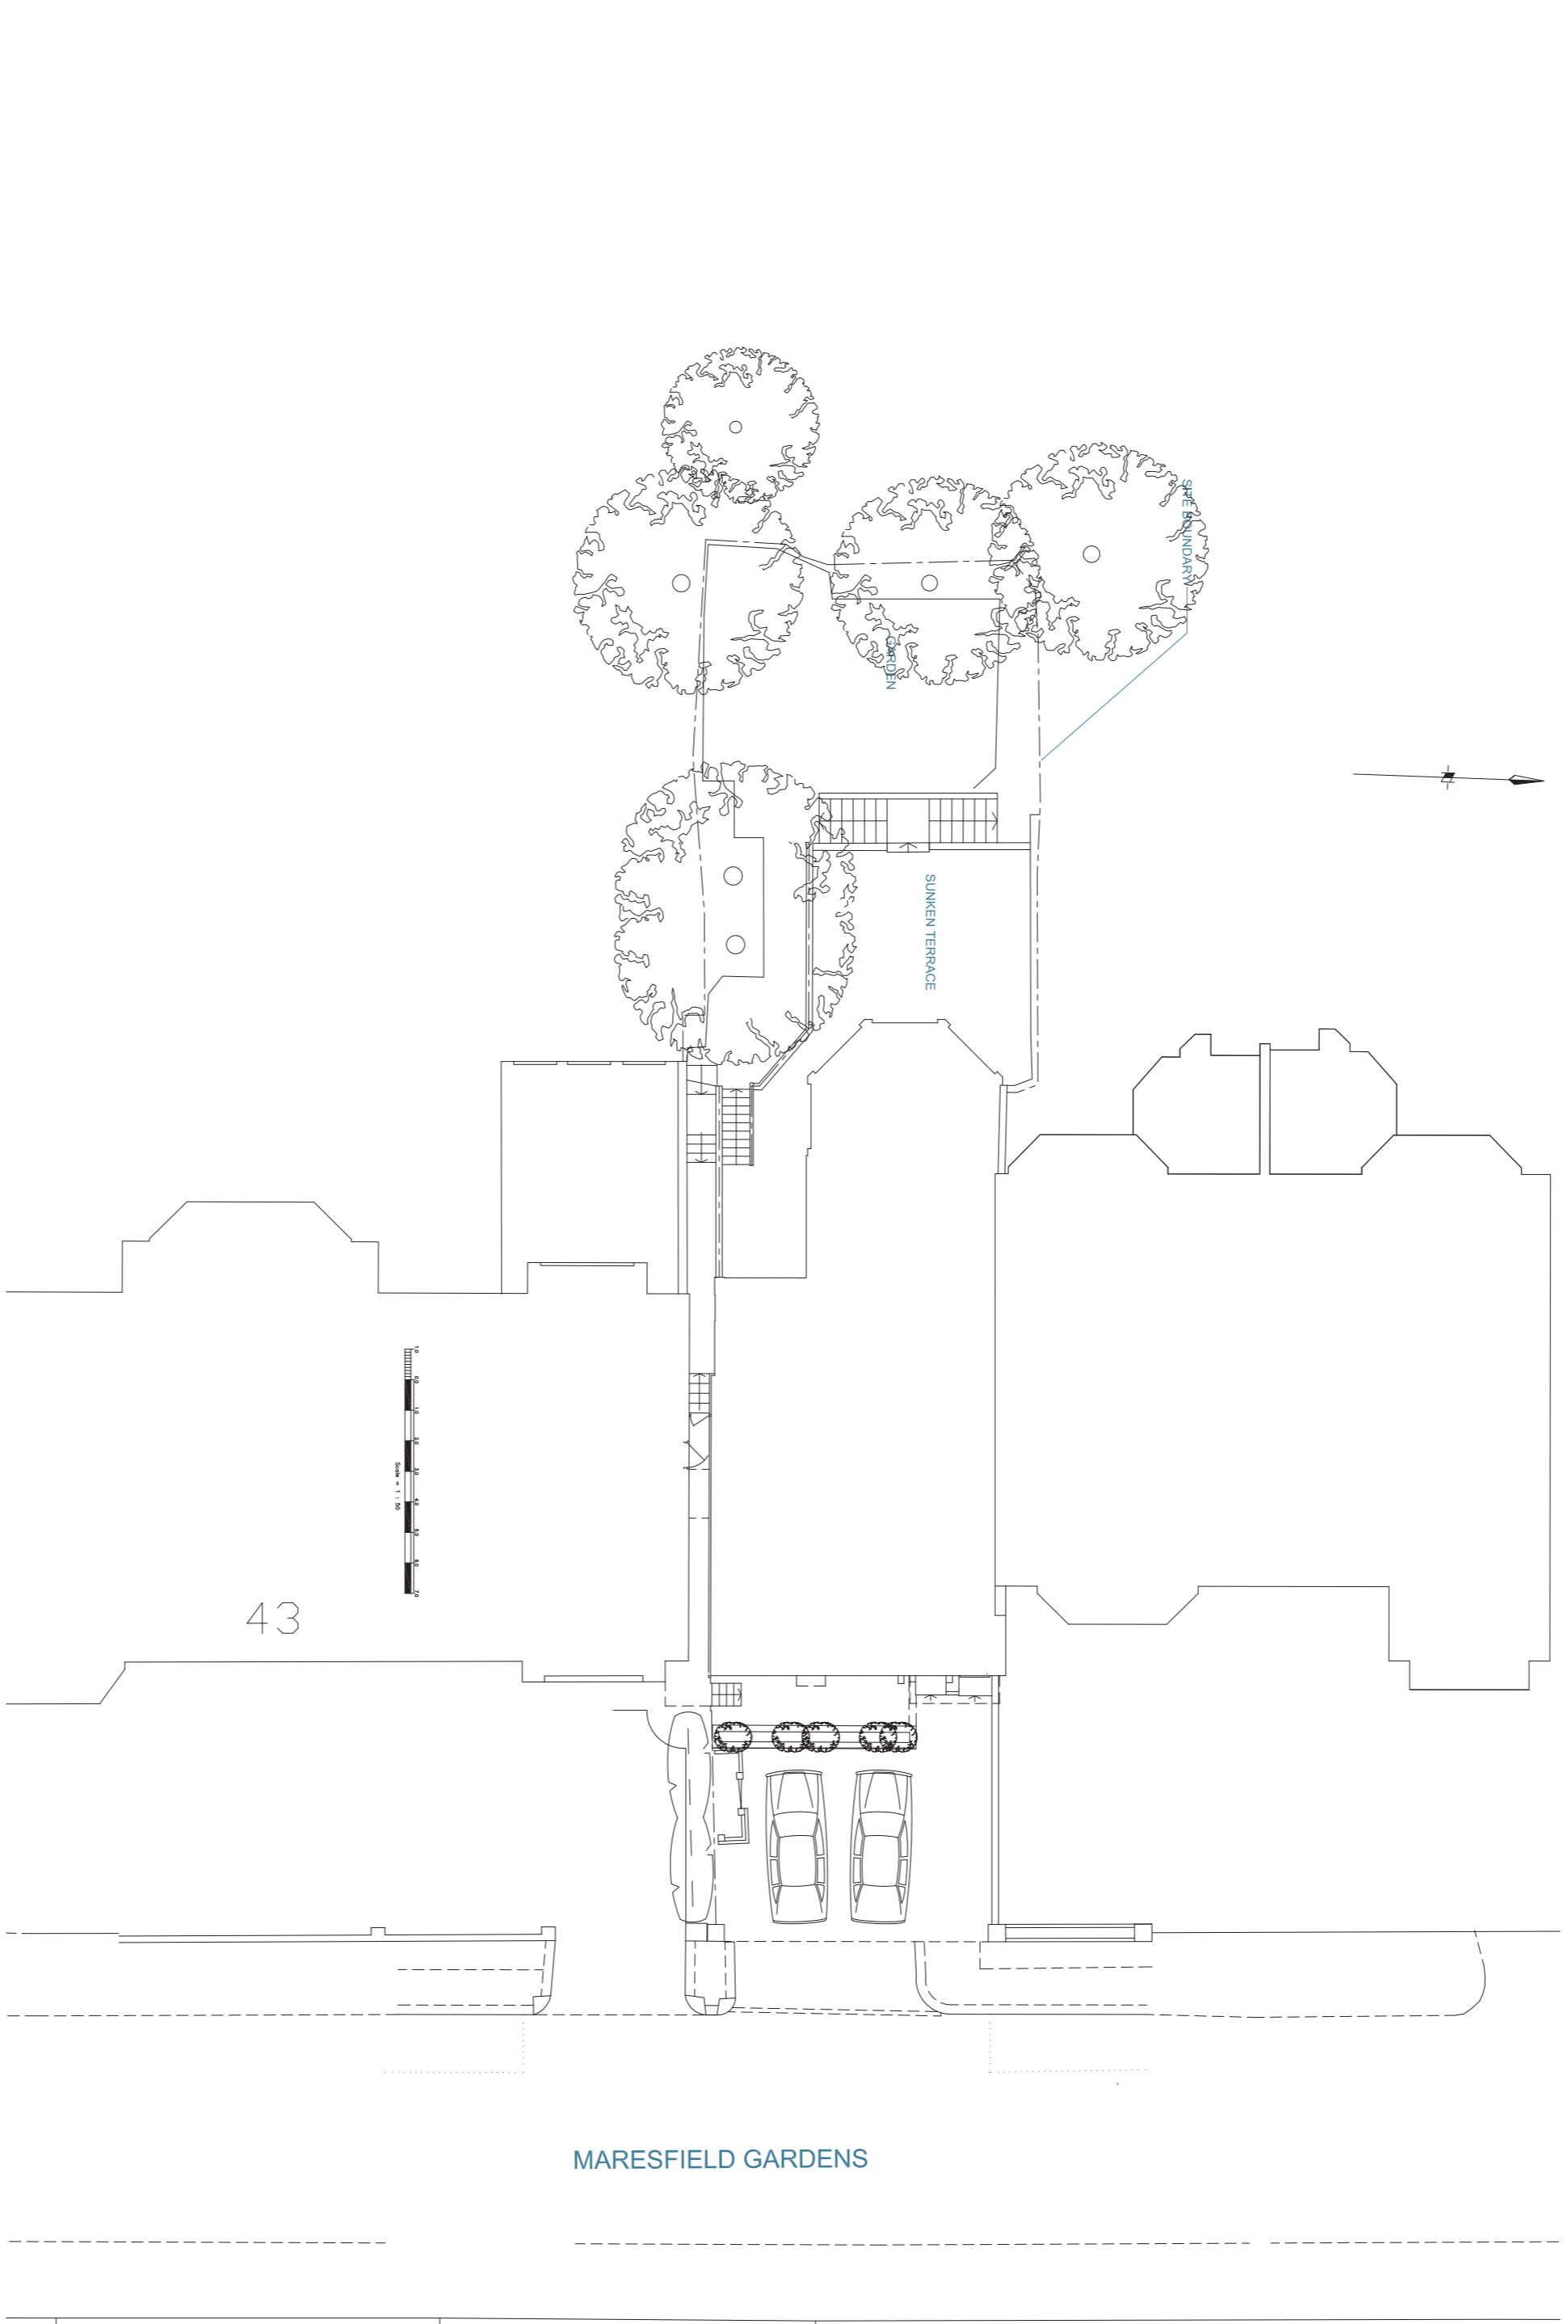

1 SITE PLAN - AS EXISTING