



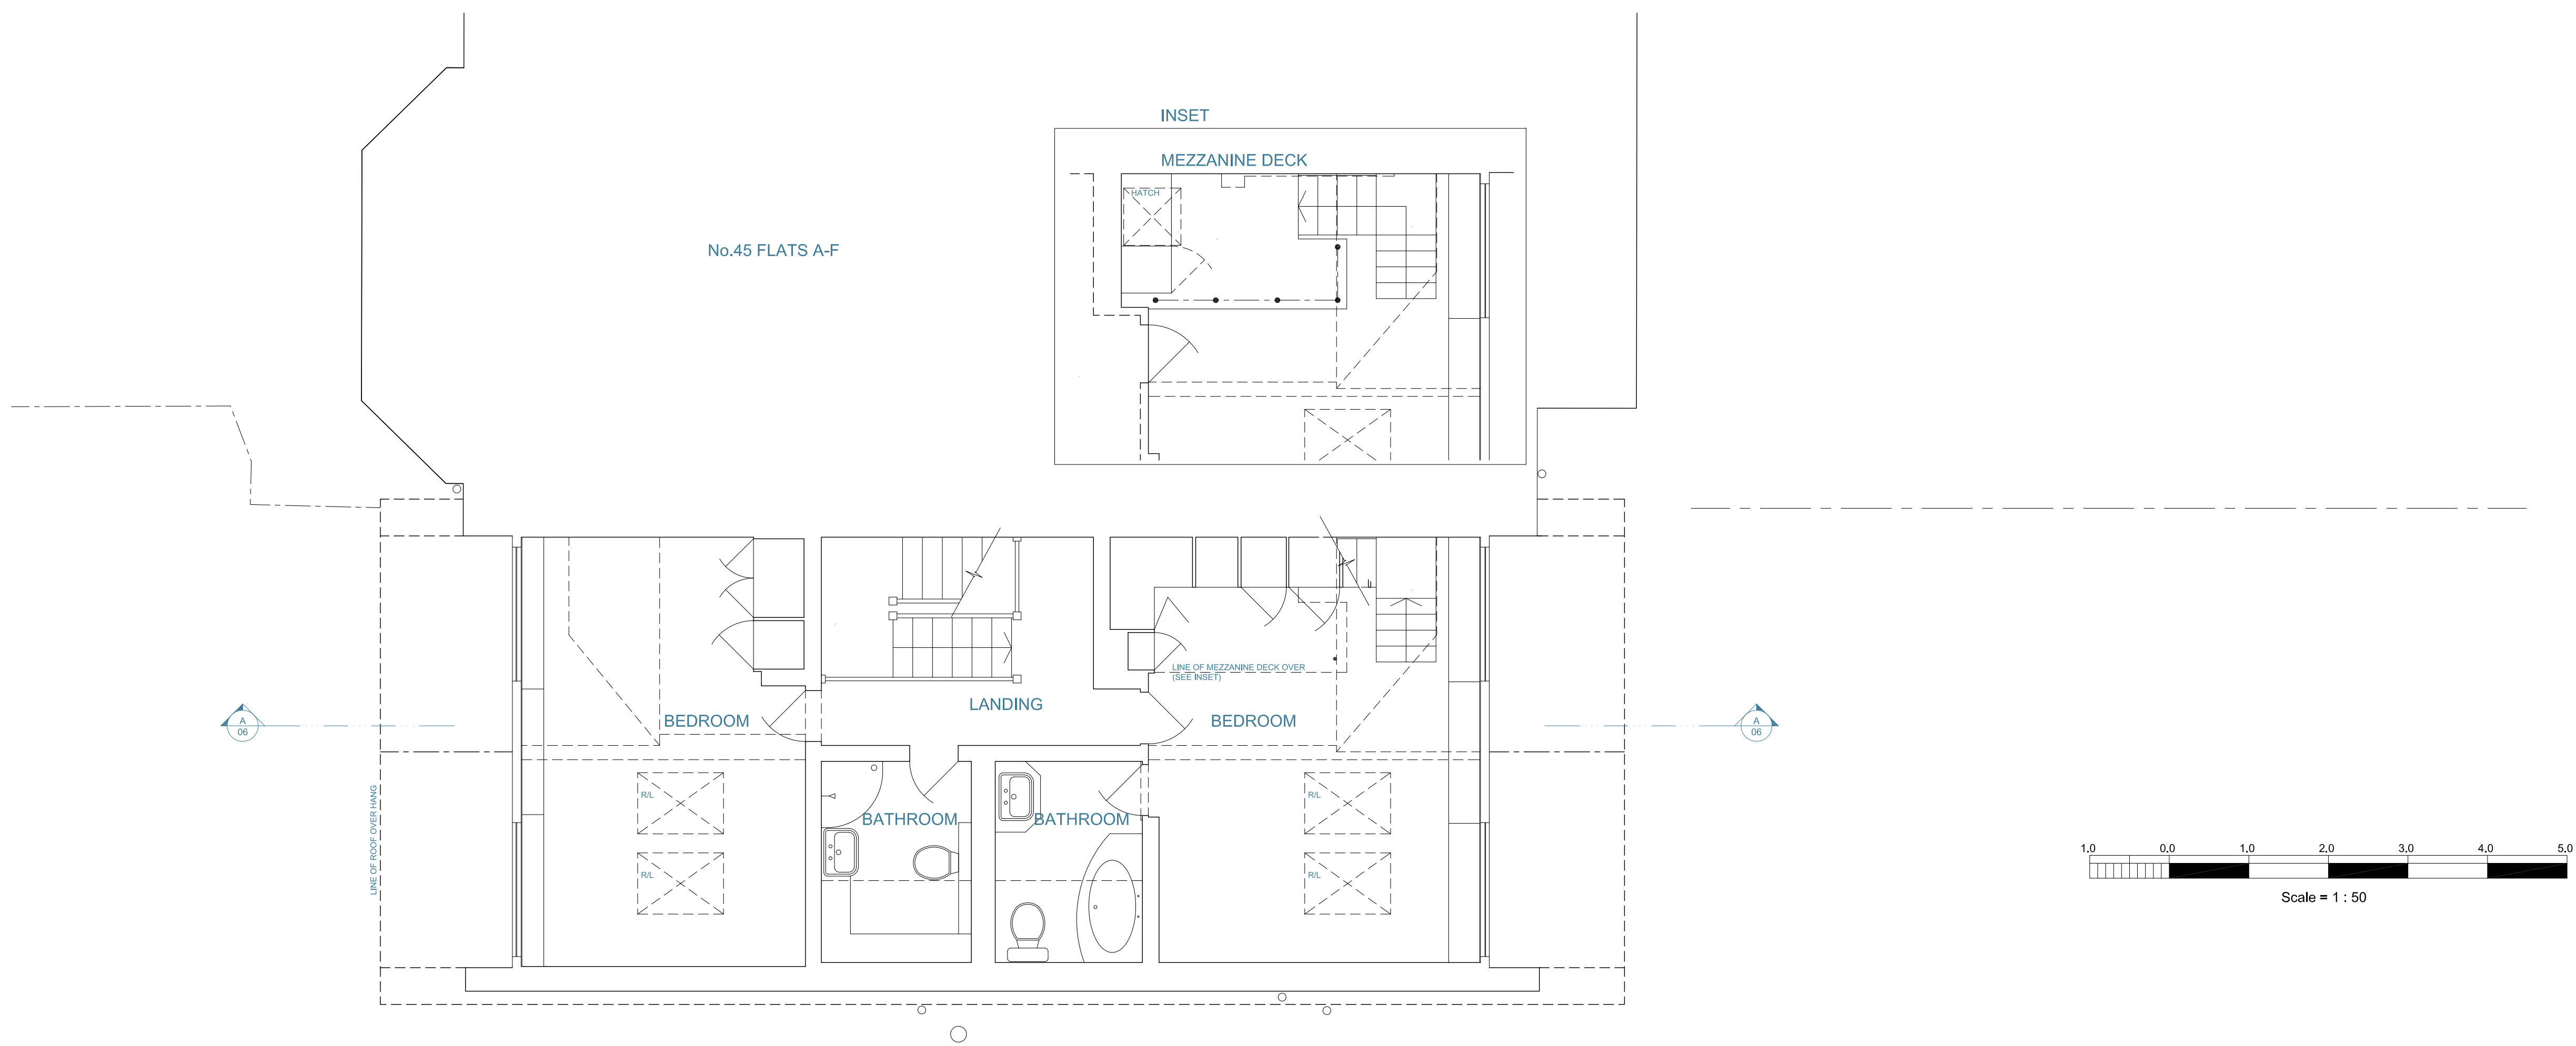

1 THIRD FLOOR PLAN

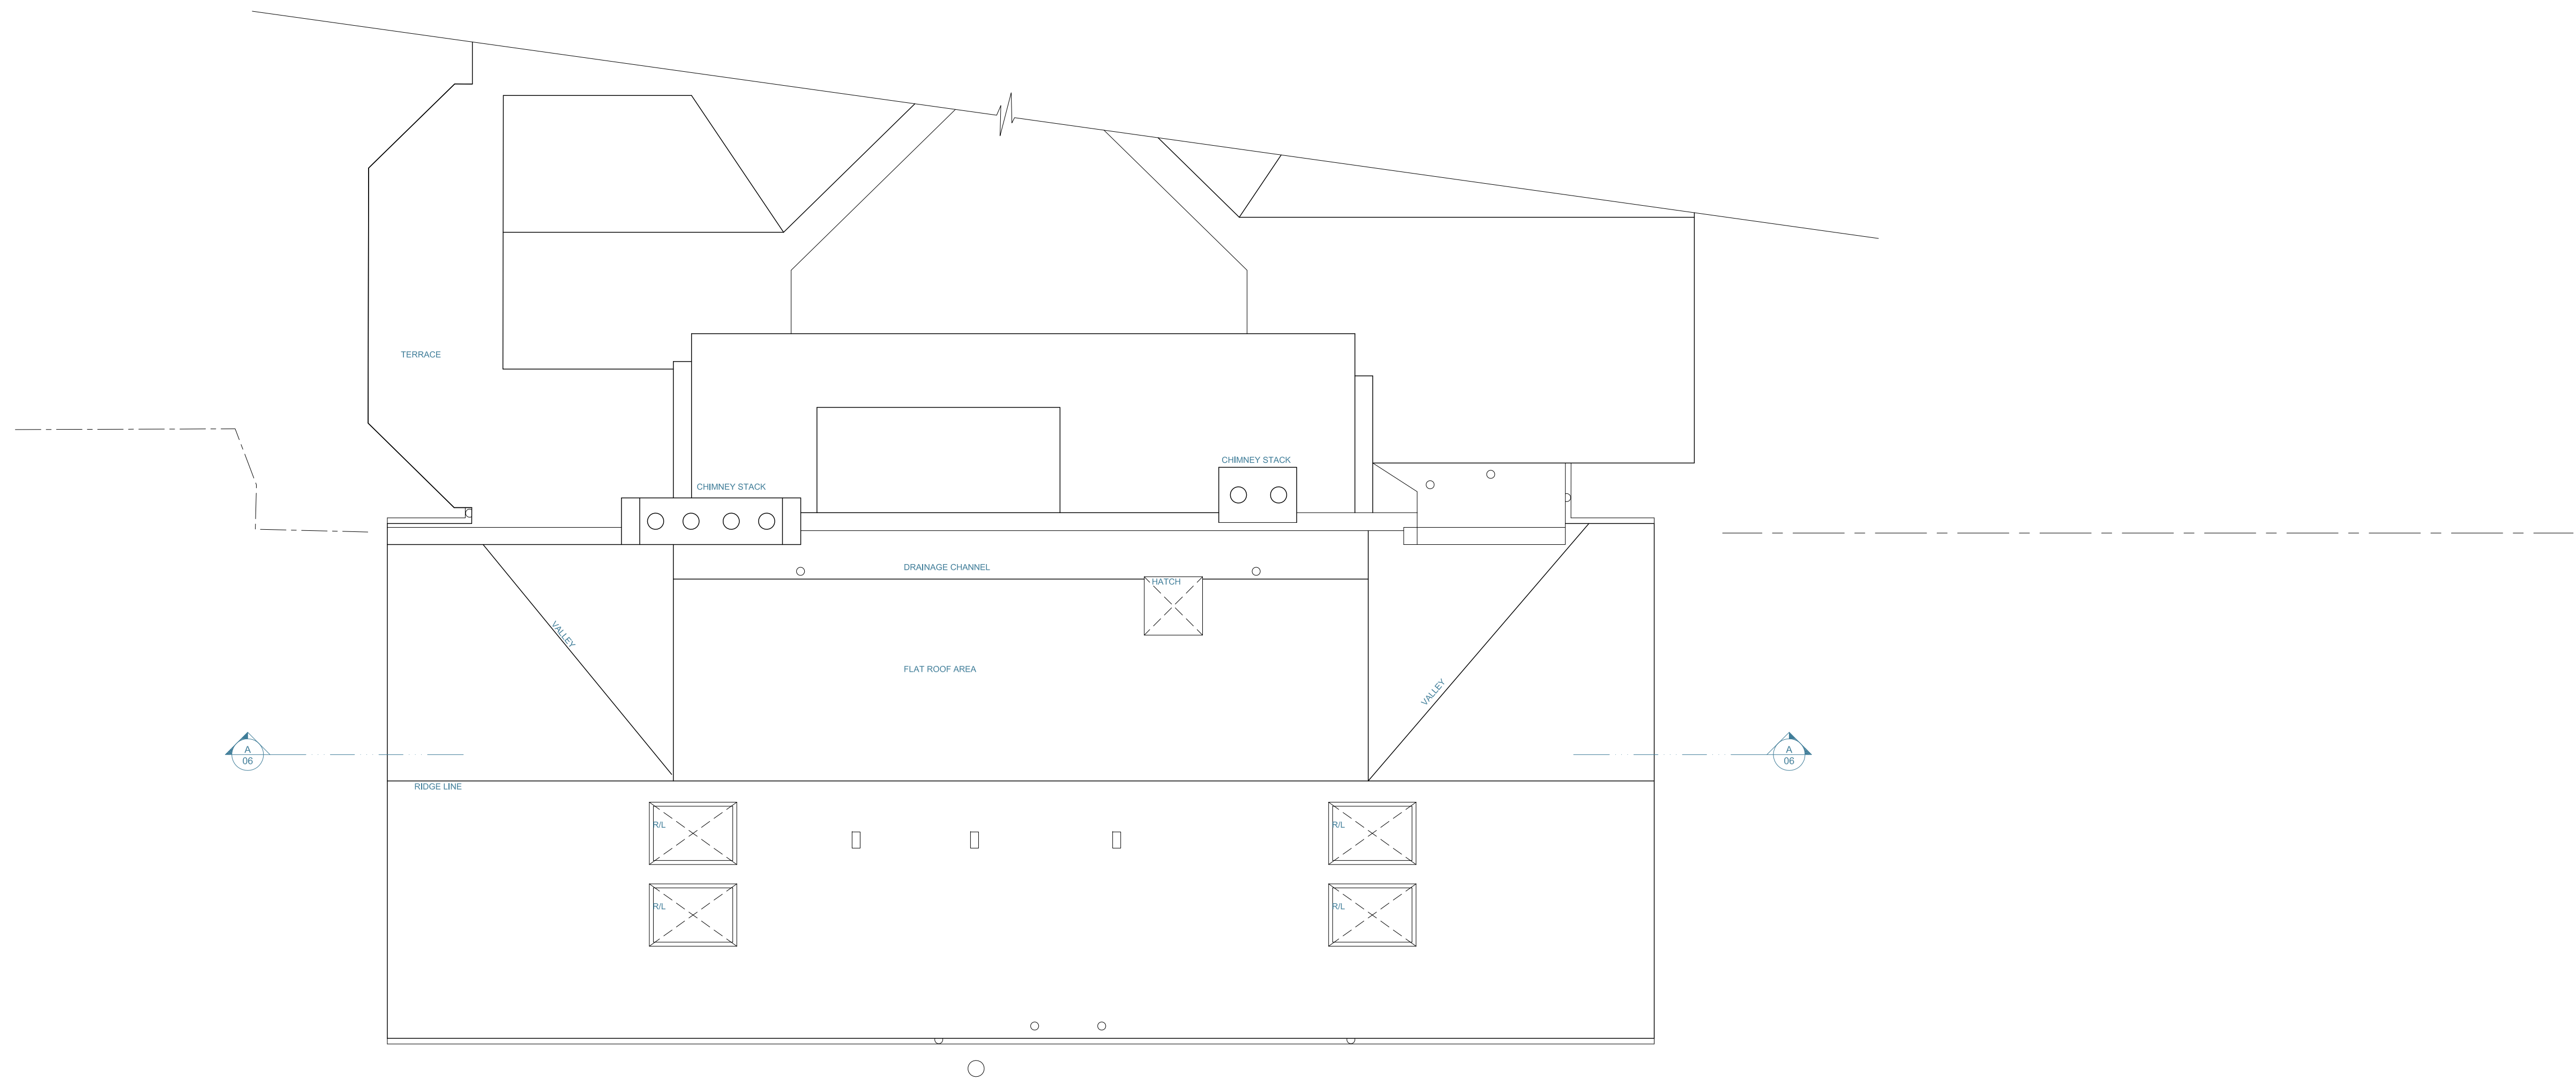

2 ROOF PLAN

Notes:

Copyright of this drawing and the contents remain with Pennington Phillips Limited.
Do not scale from the drawings except for planning purposes. The contractor is to
verify dimensions on site prior to the commencement of work. Any discrepancies
are to be reported to the designer. If in doubt - seek clarification.

Rev.	Date	Remarks
------	------	---------

Project	45 Maresfield Gardens
Drawing	Existing Third Floor + Roof Plan
Scale	1:50
Date	15-02-13
Rev	
Status	Planning
Drawing No.	5835 - 04
Approved	