



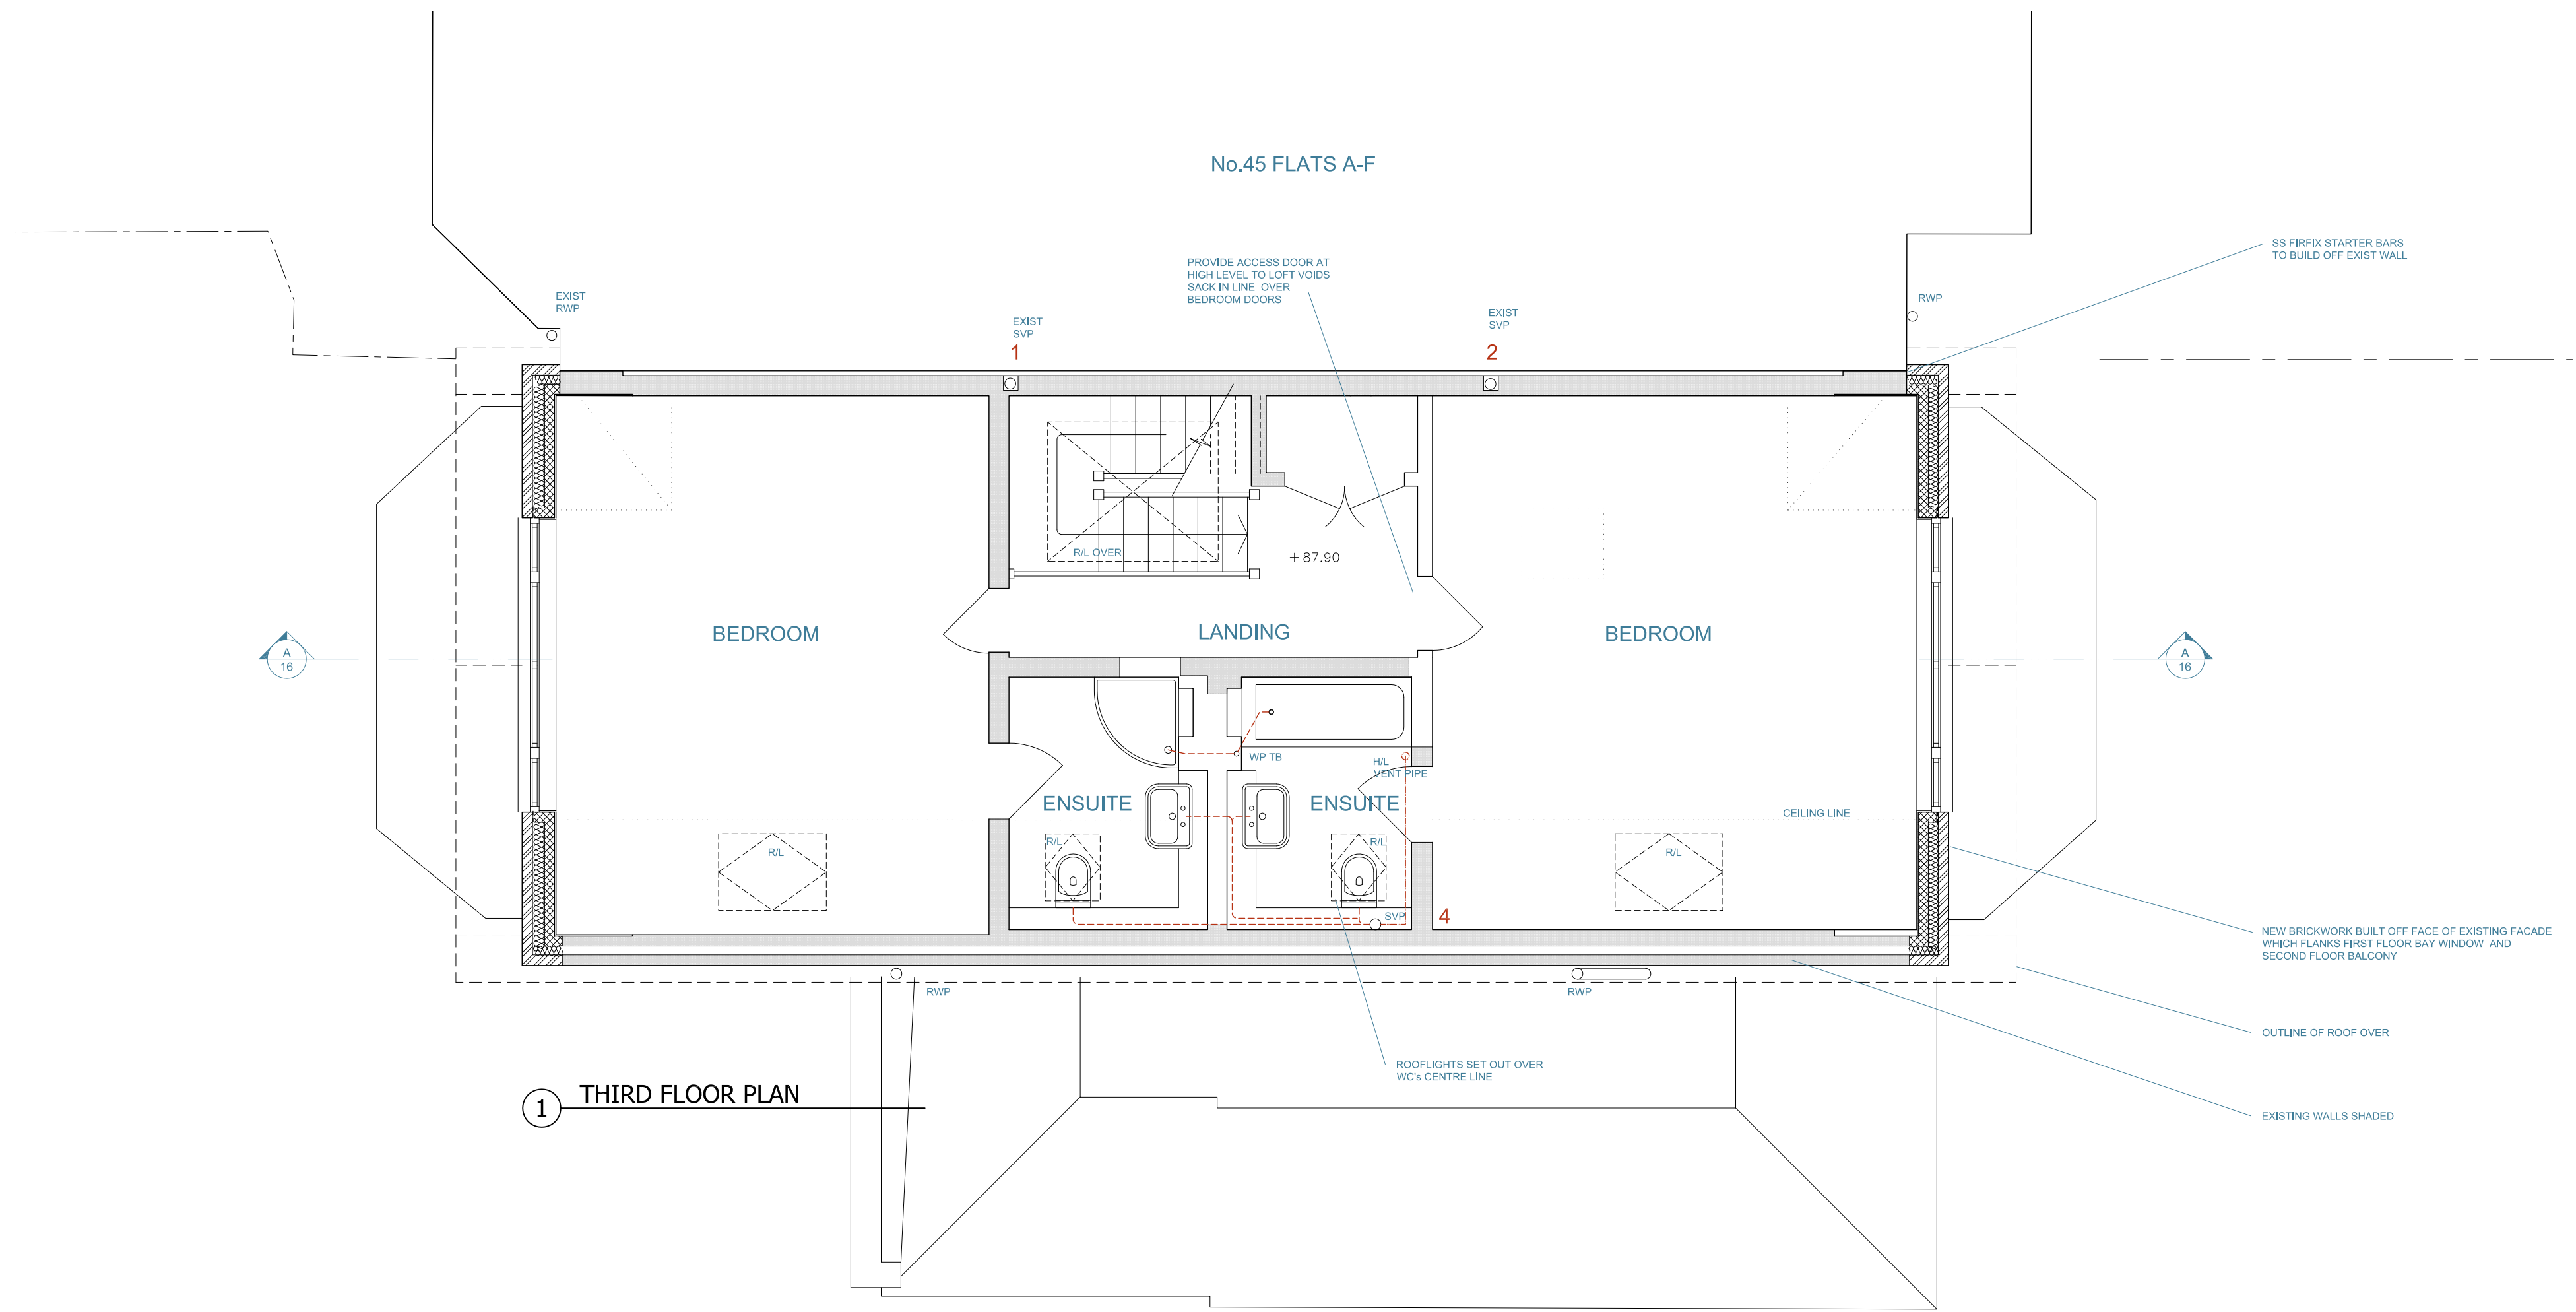

1 THIRD FLOOR PLAN

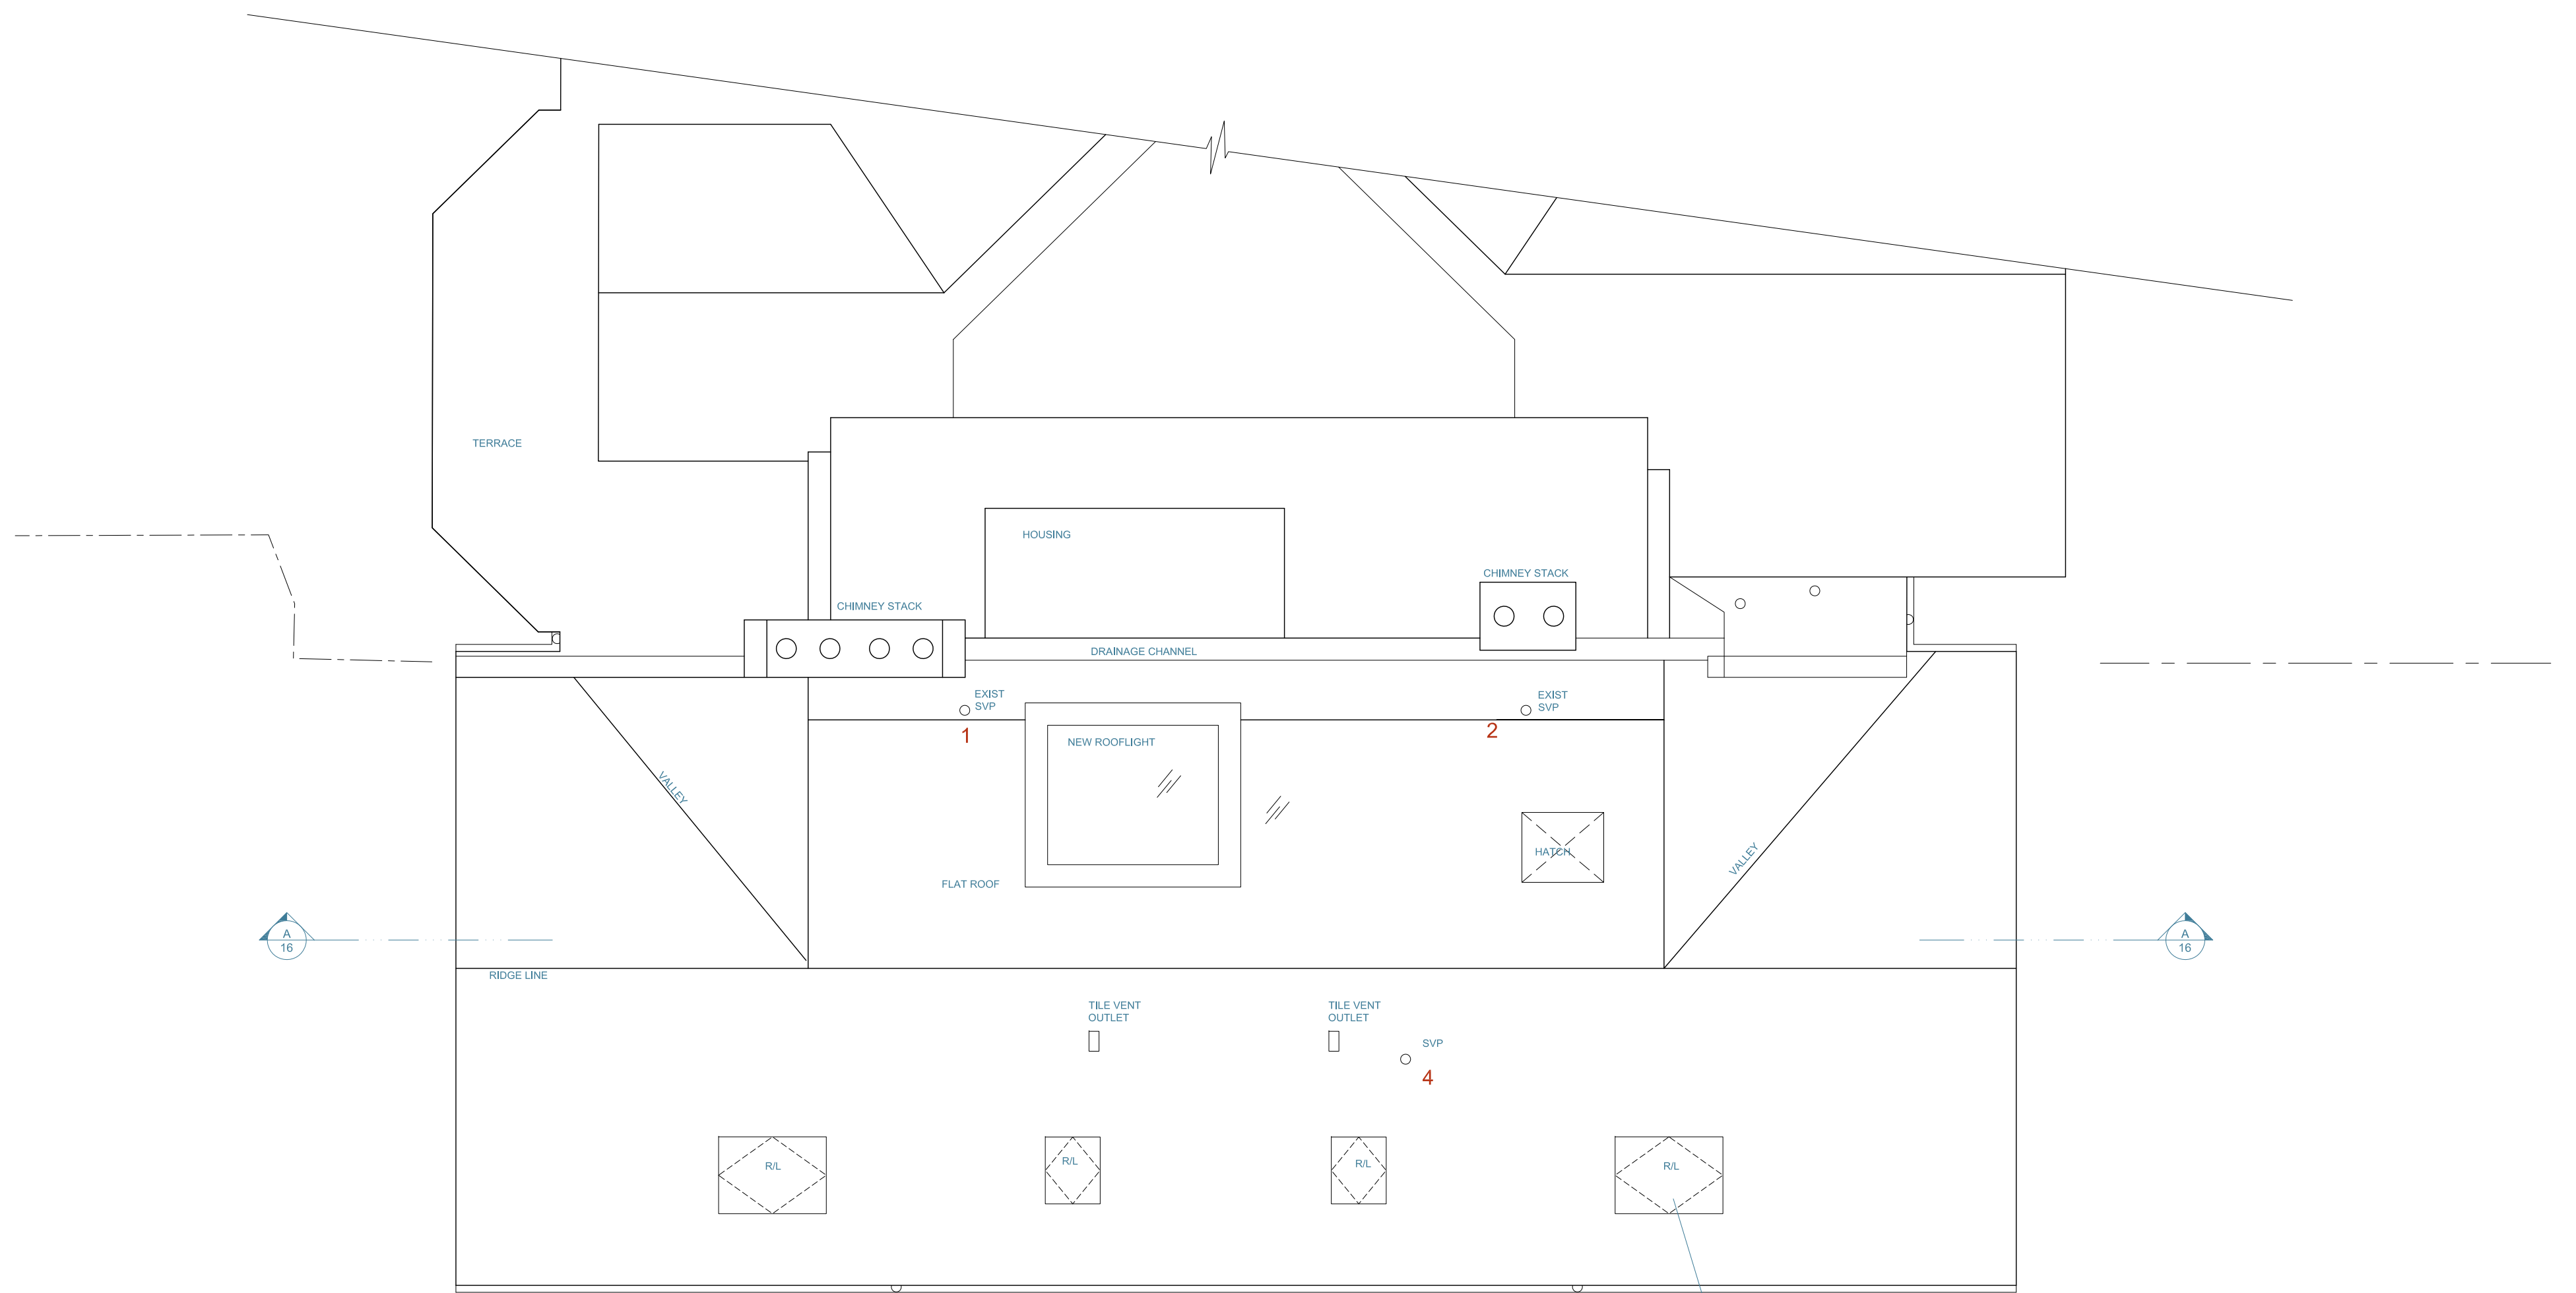

2 ROOF PLAN

Notes:

Copyright of this drawing and the contents remain with Pennington Phillips Limited.
Do not scale from the drawings except for planning purposes. The contractor is to verify dimensions on site prior to the commencement of work. Any discrepancies are to be reported to the designer. If in doubt - seek clarification.

Rev.	Date	Remarks
------	------	---------

Project 45 Maresfield Gardens
Drawing Proposed Third Floor + Roof Plan

Scale 1:50
Date 28-02-14

Rev
Status

Drawing No. 5848 - 14

Approved

penningtonphillips

16 Spectrum House
32-34 Gordon House Road
London NW5 1LP
Tel - 020 7267 1414
Fax - 020 7267 7878

www.penningtonphillips.co.uk