


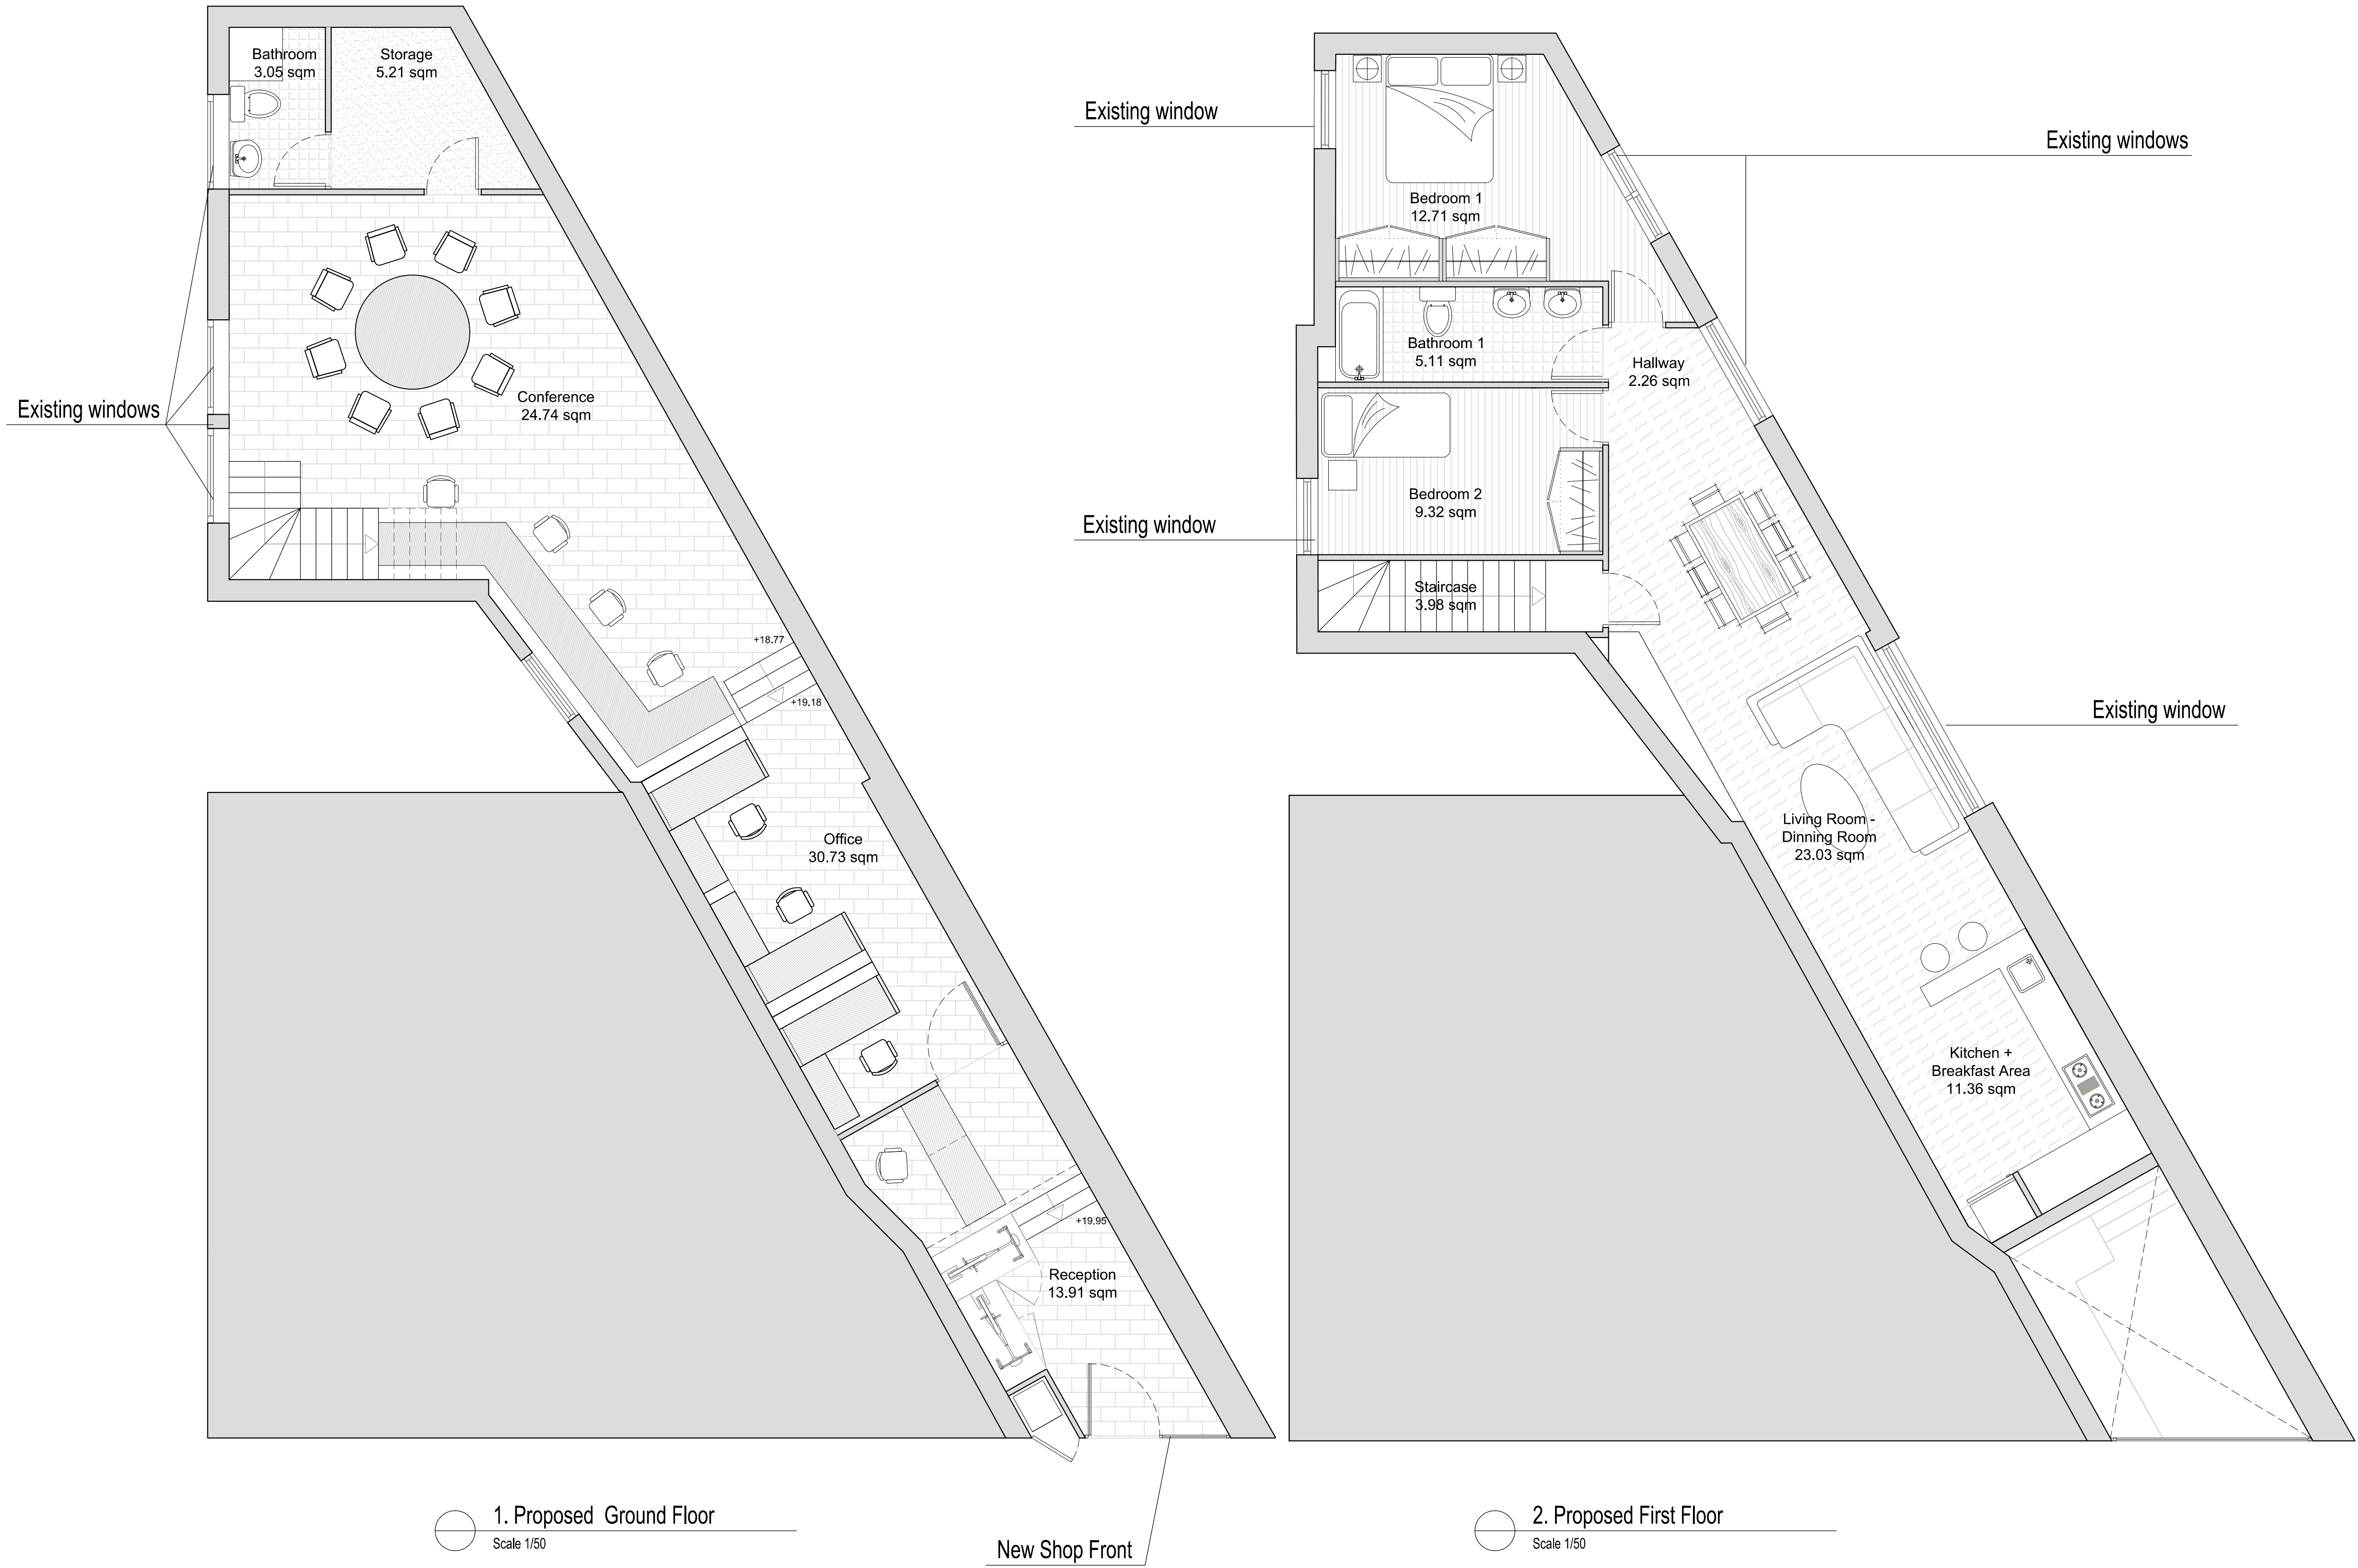

Proposed	Ground Floor sqm	First Floor sqm	Total sqm
WORK			
Reception	13.91		13.91
Office	30.73		30.7300
Conference	24.74		24.7400
Bathroom	3.05		3.0500
Storage	5.21		5.2100
TOTAL WORK			77.64
APARTMENT			
Staircase		3.98	3.9800
Bedroom 1		12.71	12.7100
Bathroom		5.11	5.1100
Bedroom 2		9.32	9.3200
Hallway		2.26	2.2600
Living Room - Dining Room		23.03	23.0300
Kitchen + Breakfast Area		11.36	11.3600
TOTAL COMMUNAL SPACES			67.77
Grand Total Gross:			145.4100

REV.	DESCRIPTION	REVISED BY AND DATE	APPROVED BY AND DATE
CONTRACTOR			
			
241A Kingston Vale London SW15 3PT United Kingdom T: +44 (0) 20 8547 1776 F: +44 (0) 20 8549 1256 E: omegagoldgroup@gmail.com W: www.omegagold.co.uk			
Status		Planning Permission	
Contract		Proposed development at 18 Acton Street, London WC1X9ND	
Title		Proposed Floor Plans	
JOB No.	SCALE	DRG. INITIATED BY	REVISIONS
1-AS	1/50@A1	AMV	0
DRAWING No.	DATE	DRG. CHECKED BY	
PP-104	SEP_2014	EA	

