


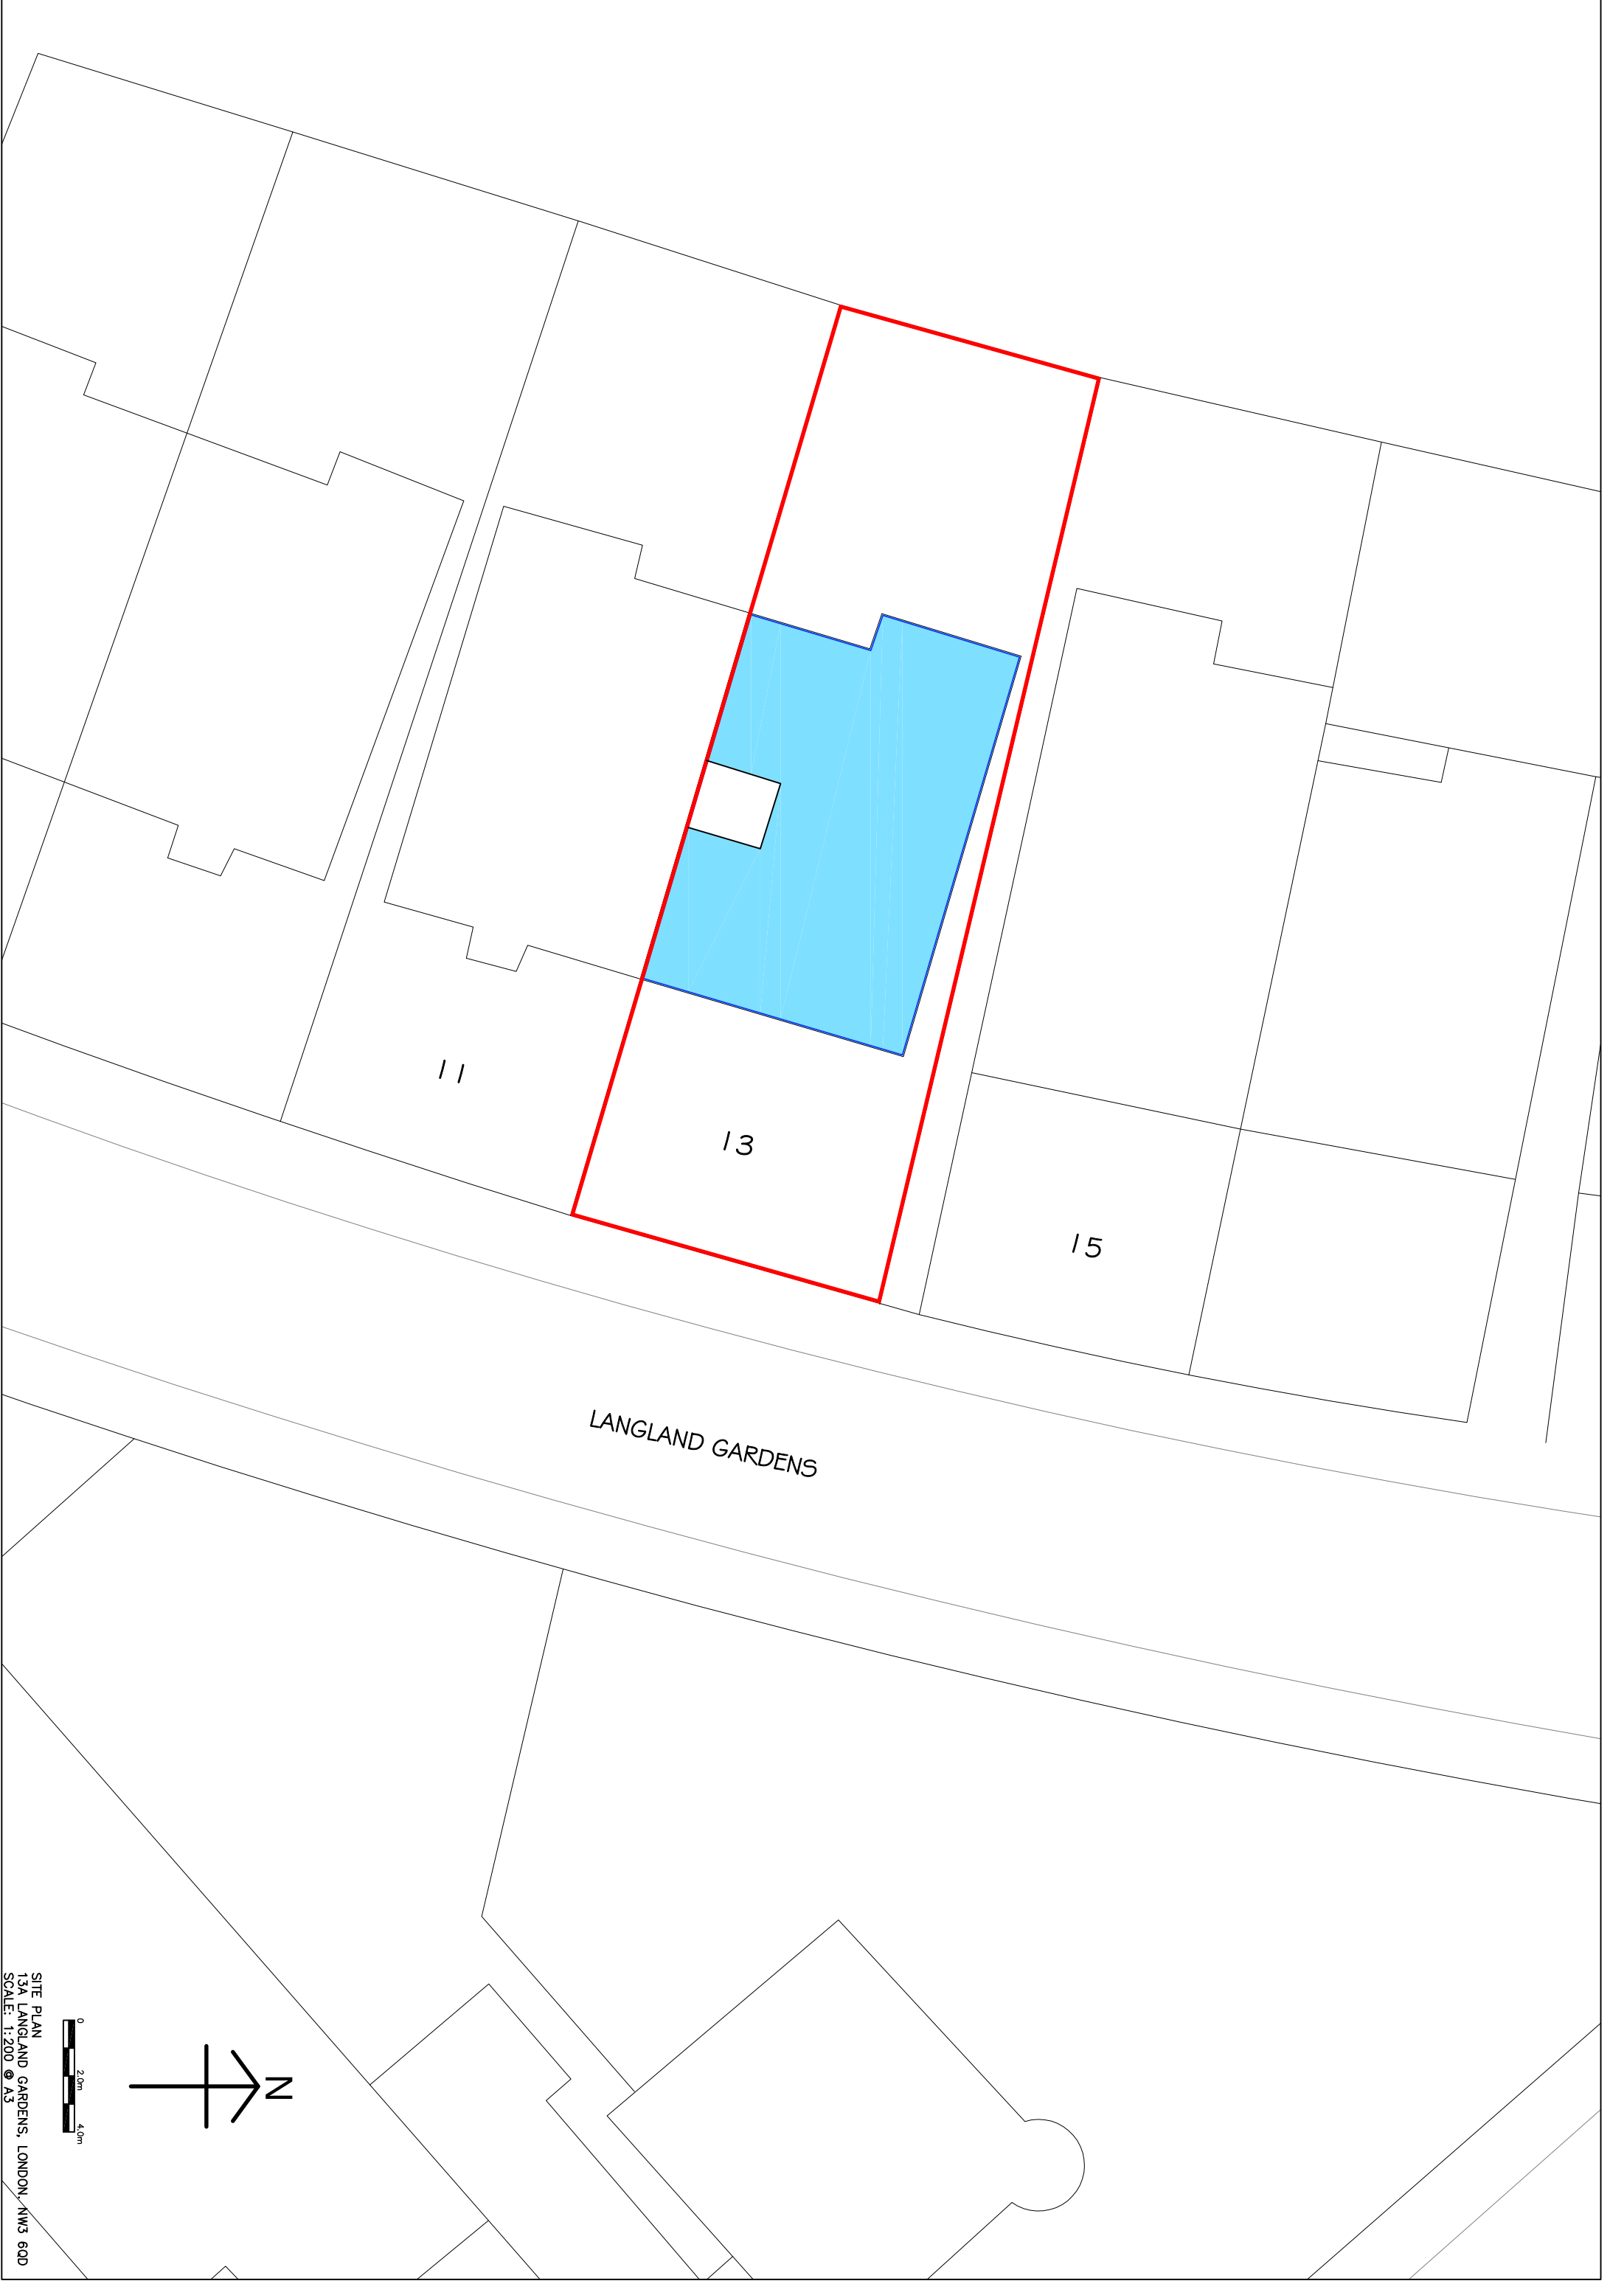

SITE PLAN
13A LANGLAND GARDENS, LONDON, NW3 6DD
SCALE: 1:200 © A3