



Key

Demolitions and areas to be removed

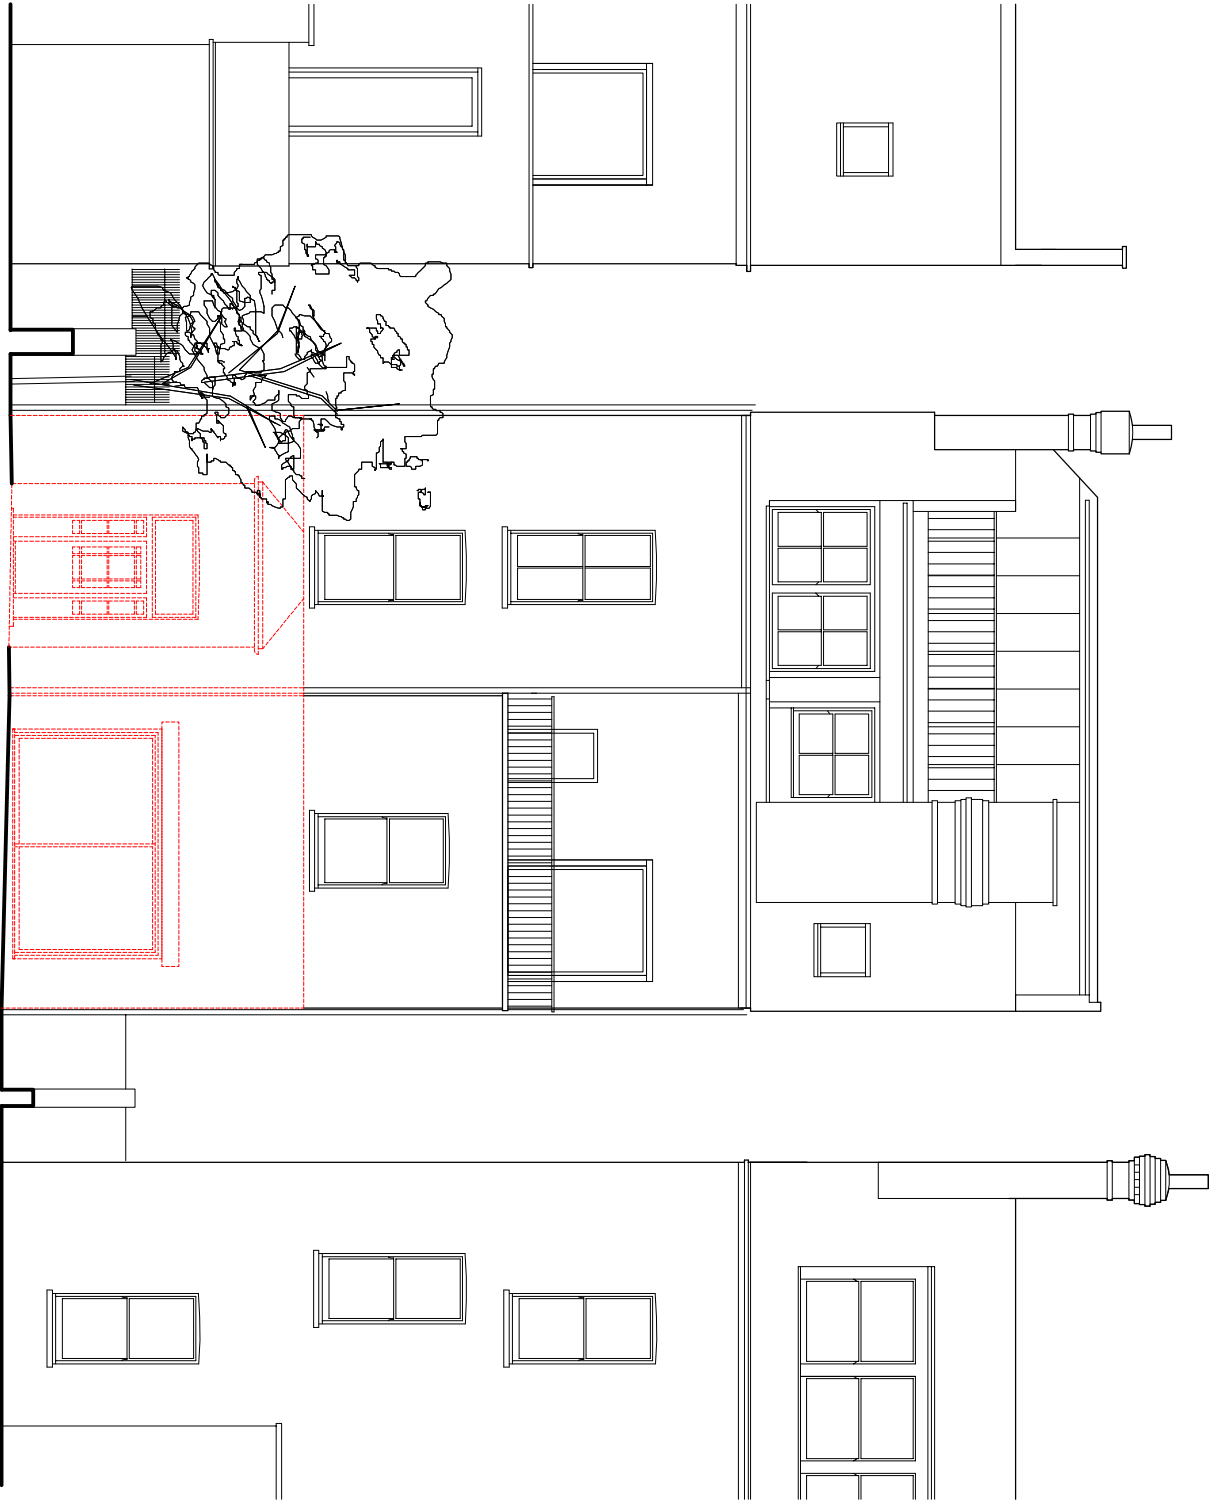

DEMOLITION REAR ELEVATION

 

Martin Evans Architects © 18 Charlotte Road London EC2A 3PB tel 020 7729 2474	
JOB 73A PARLIAMENT HILL HAMPSSTEAD, LONDON NW3 2TH	
TITLE REAR ELEVATION DEMOLITION	
DATE	06.08.2014
SCALE	1:100 @ A3, 1:50 @ A1
DRAWN	S.R.
DRAWING NO. PAR-PL-EX-10	