




EXISTING LOWER GROUND FLOOR PLAN 1:50@A1

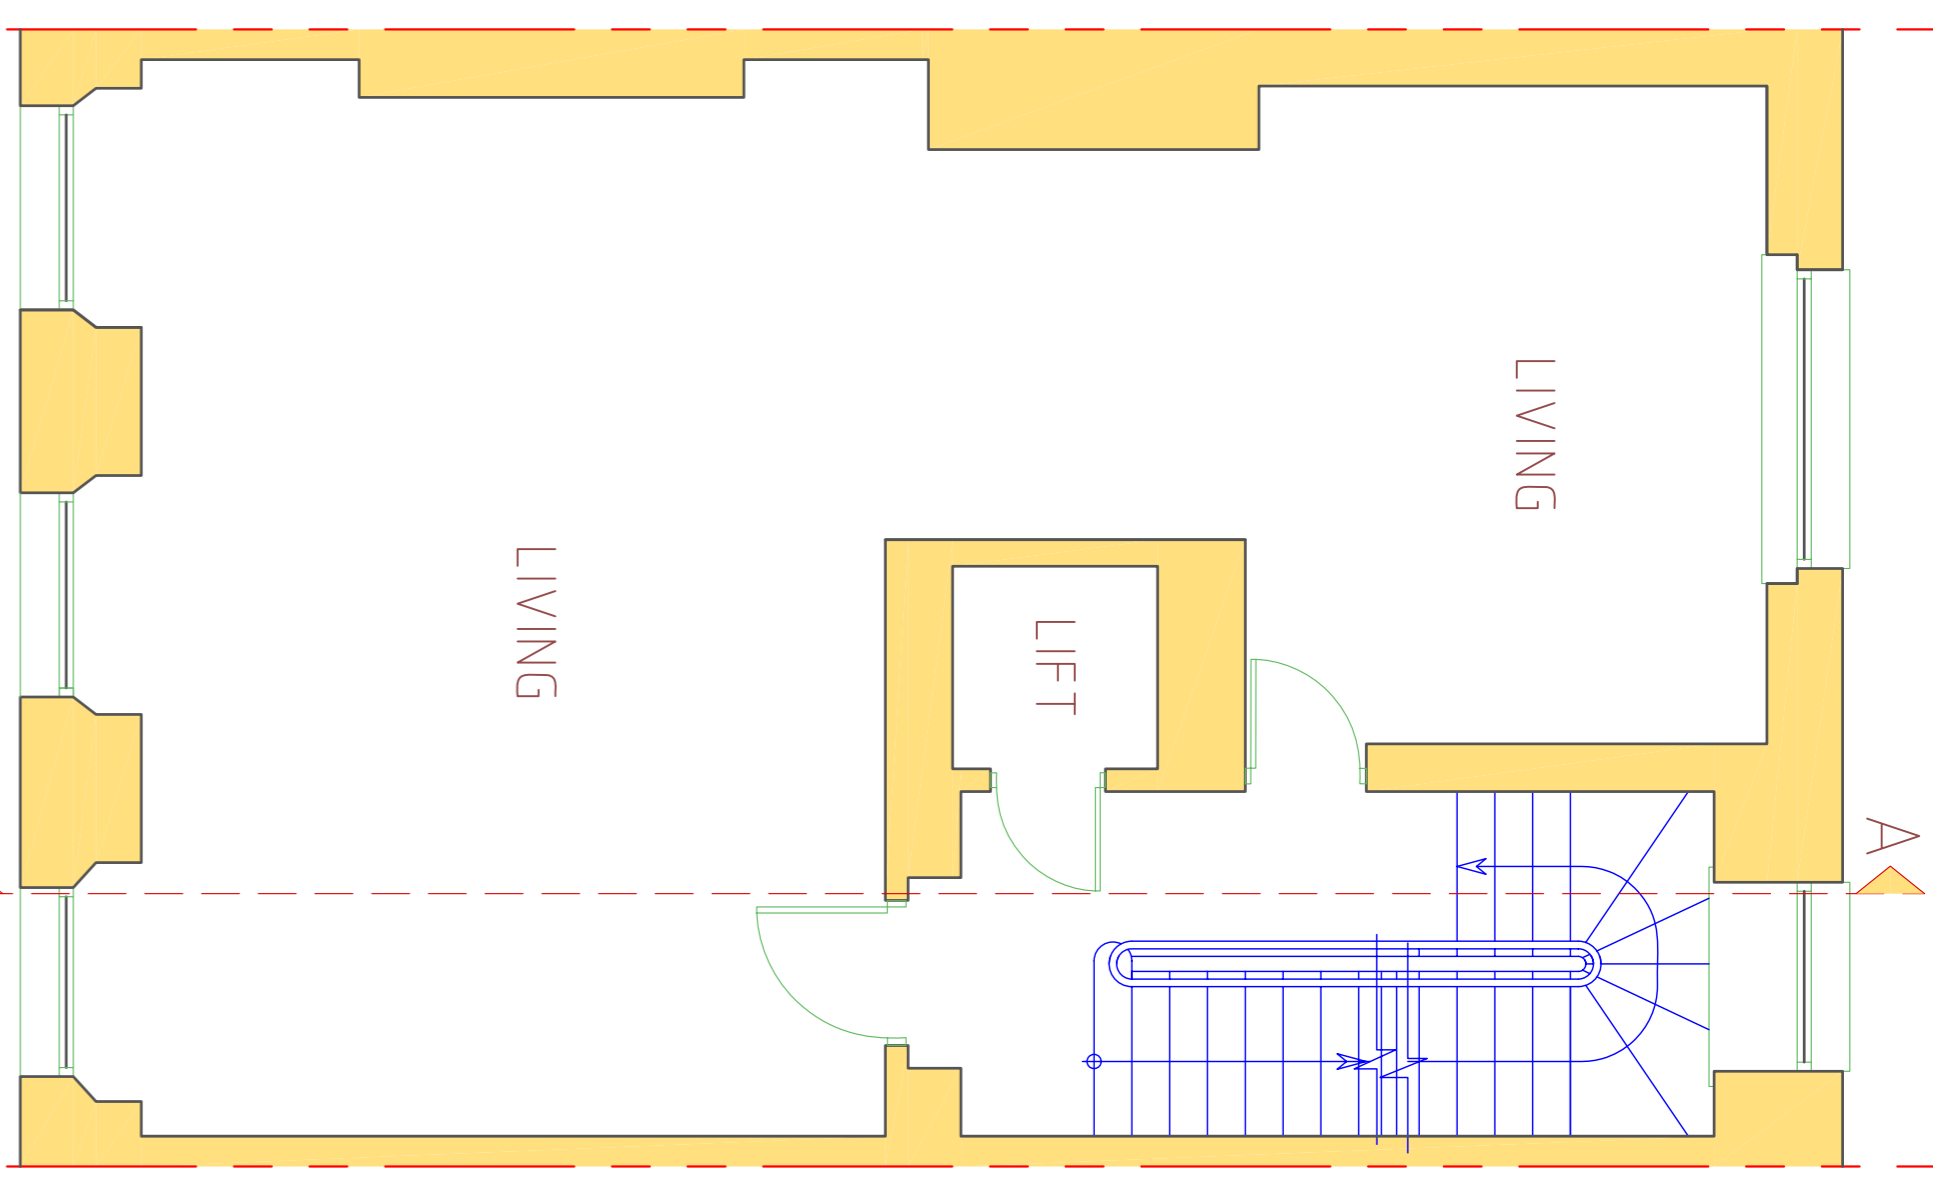


EXISTING FIRST FLOOR PLAN 1:50@A1

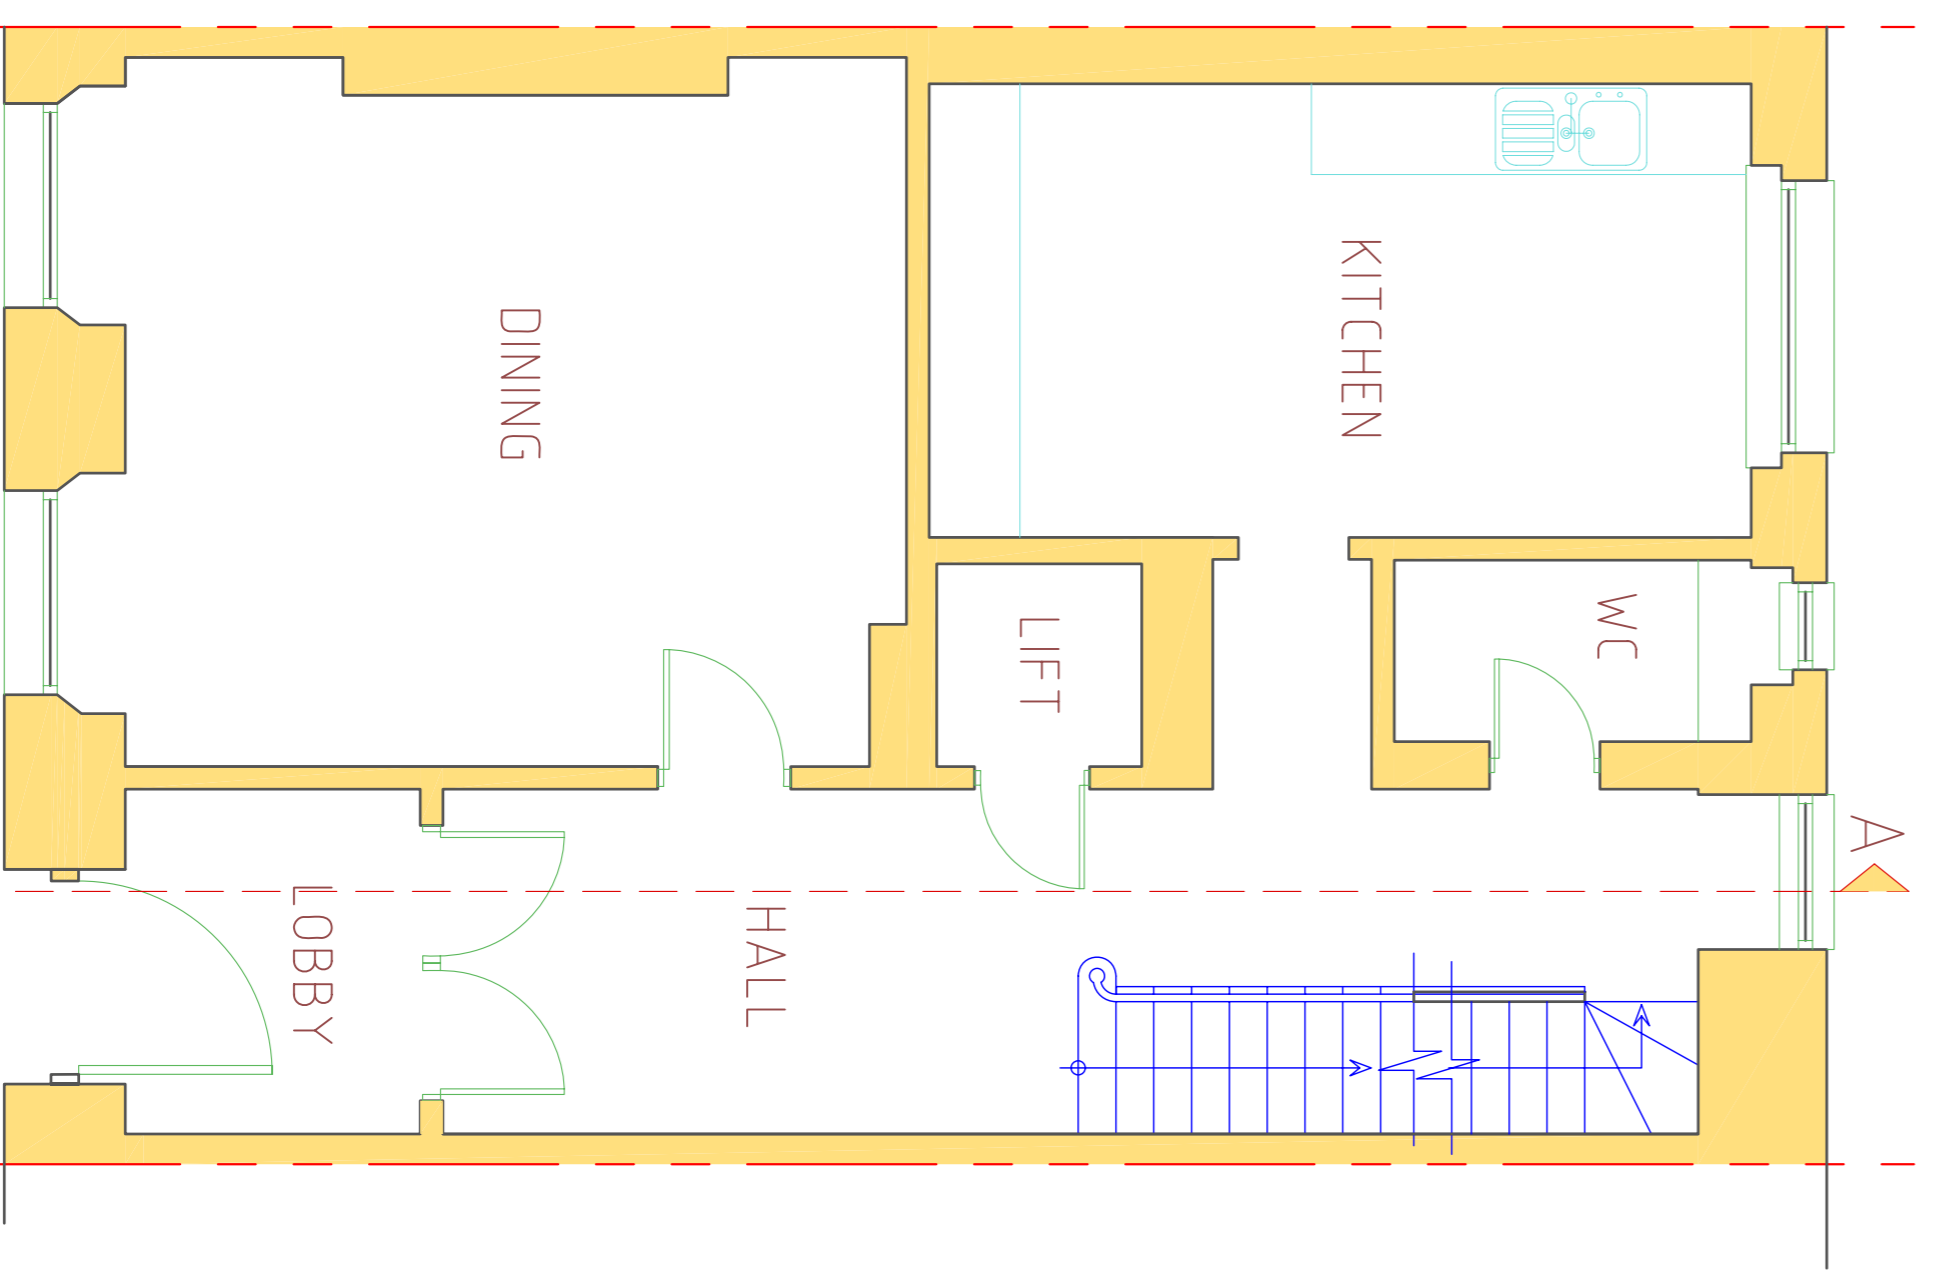


EXISTING GROUND FLOOR PLAN 1:50@A1

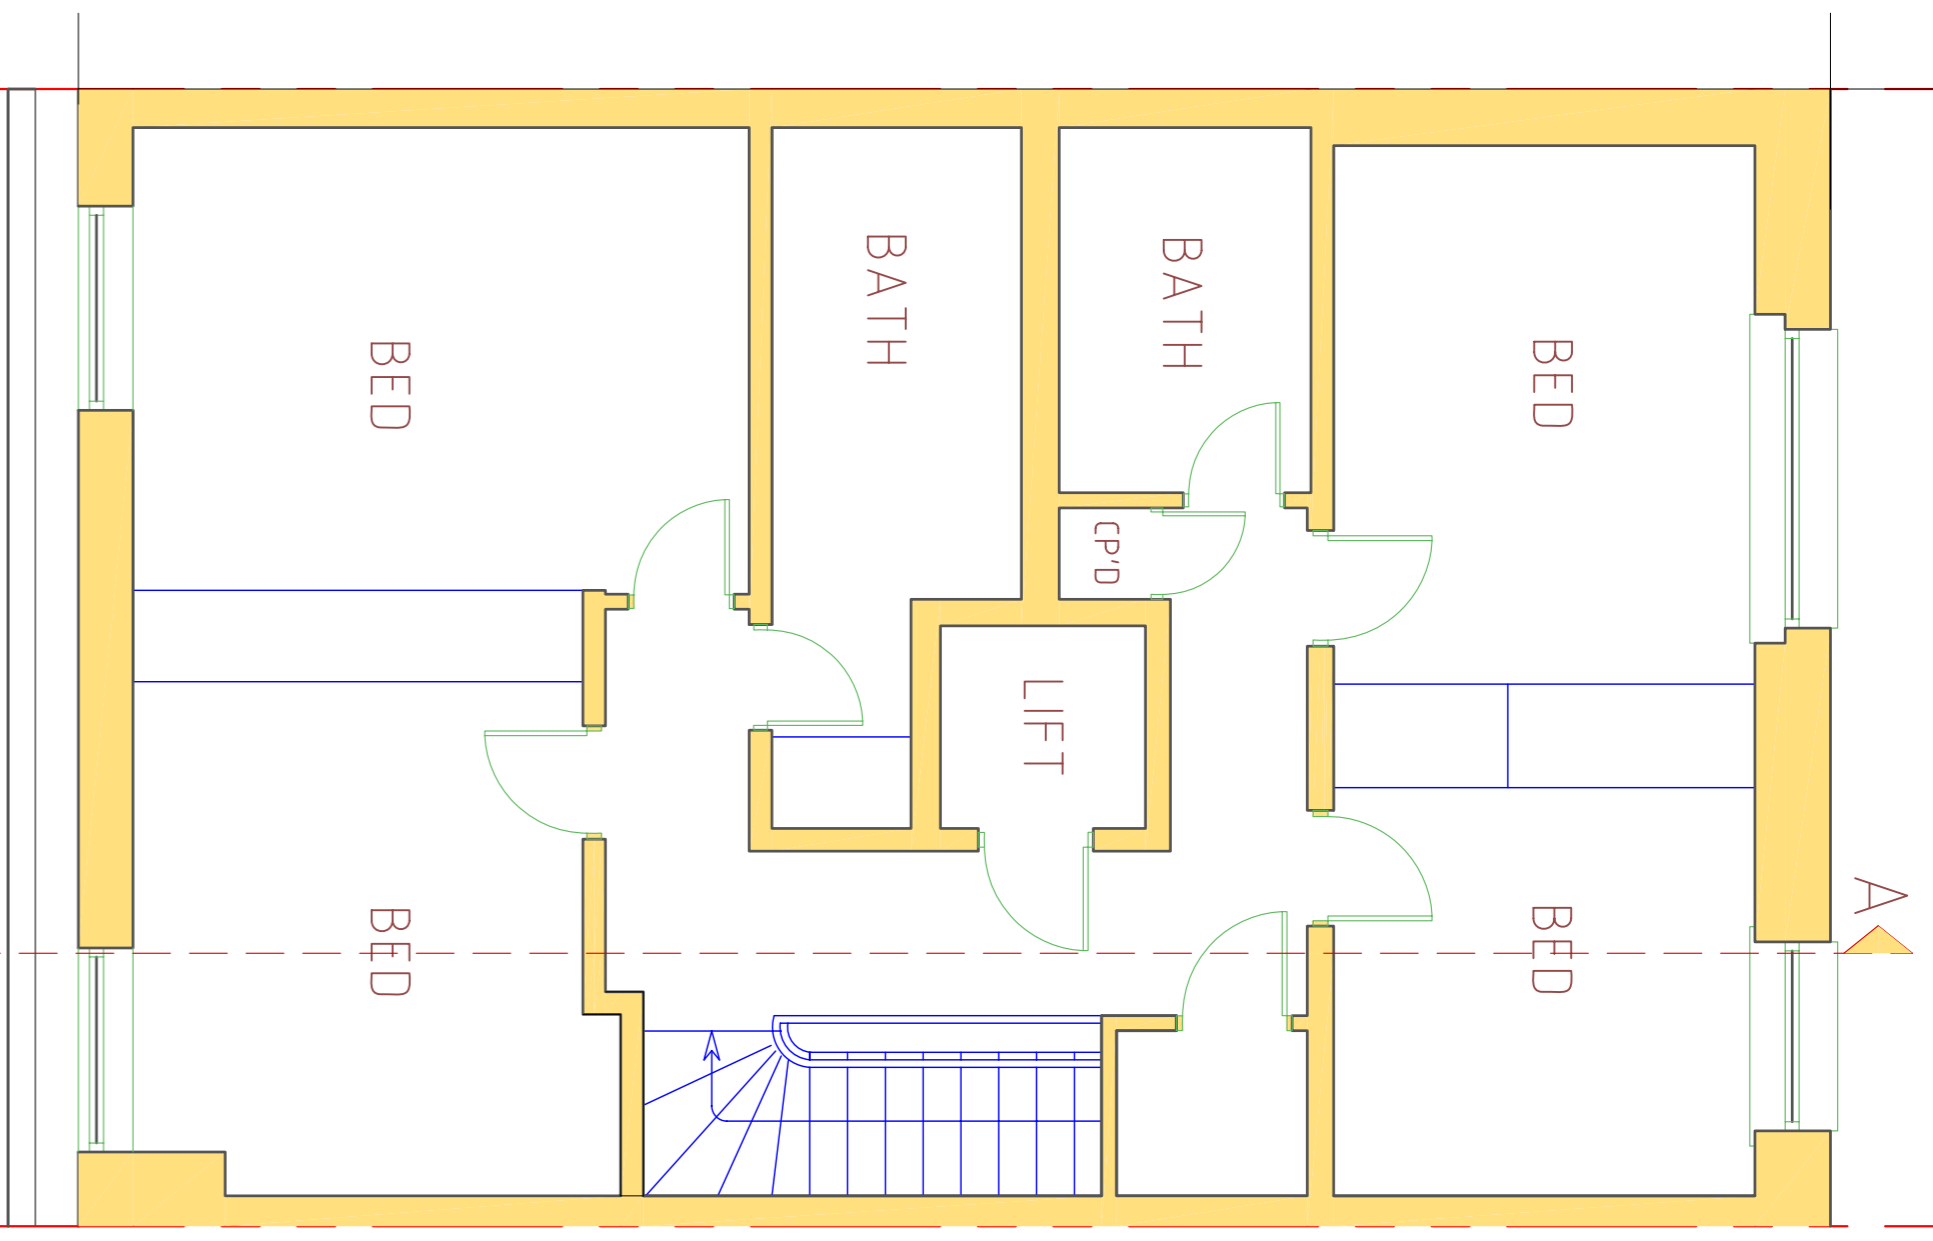

EXISTING THIRD FLOOR PLAN 1:50@A1

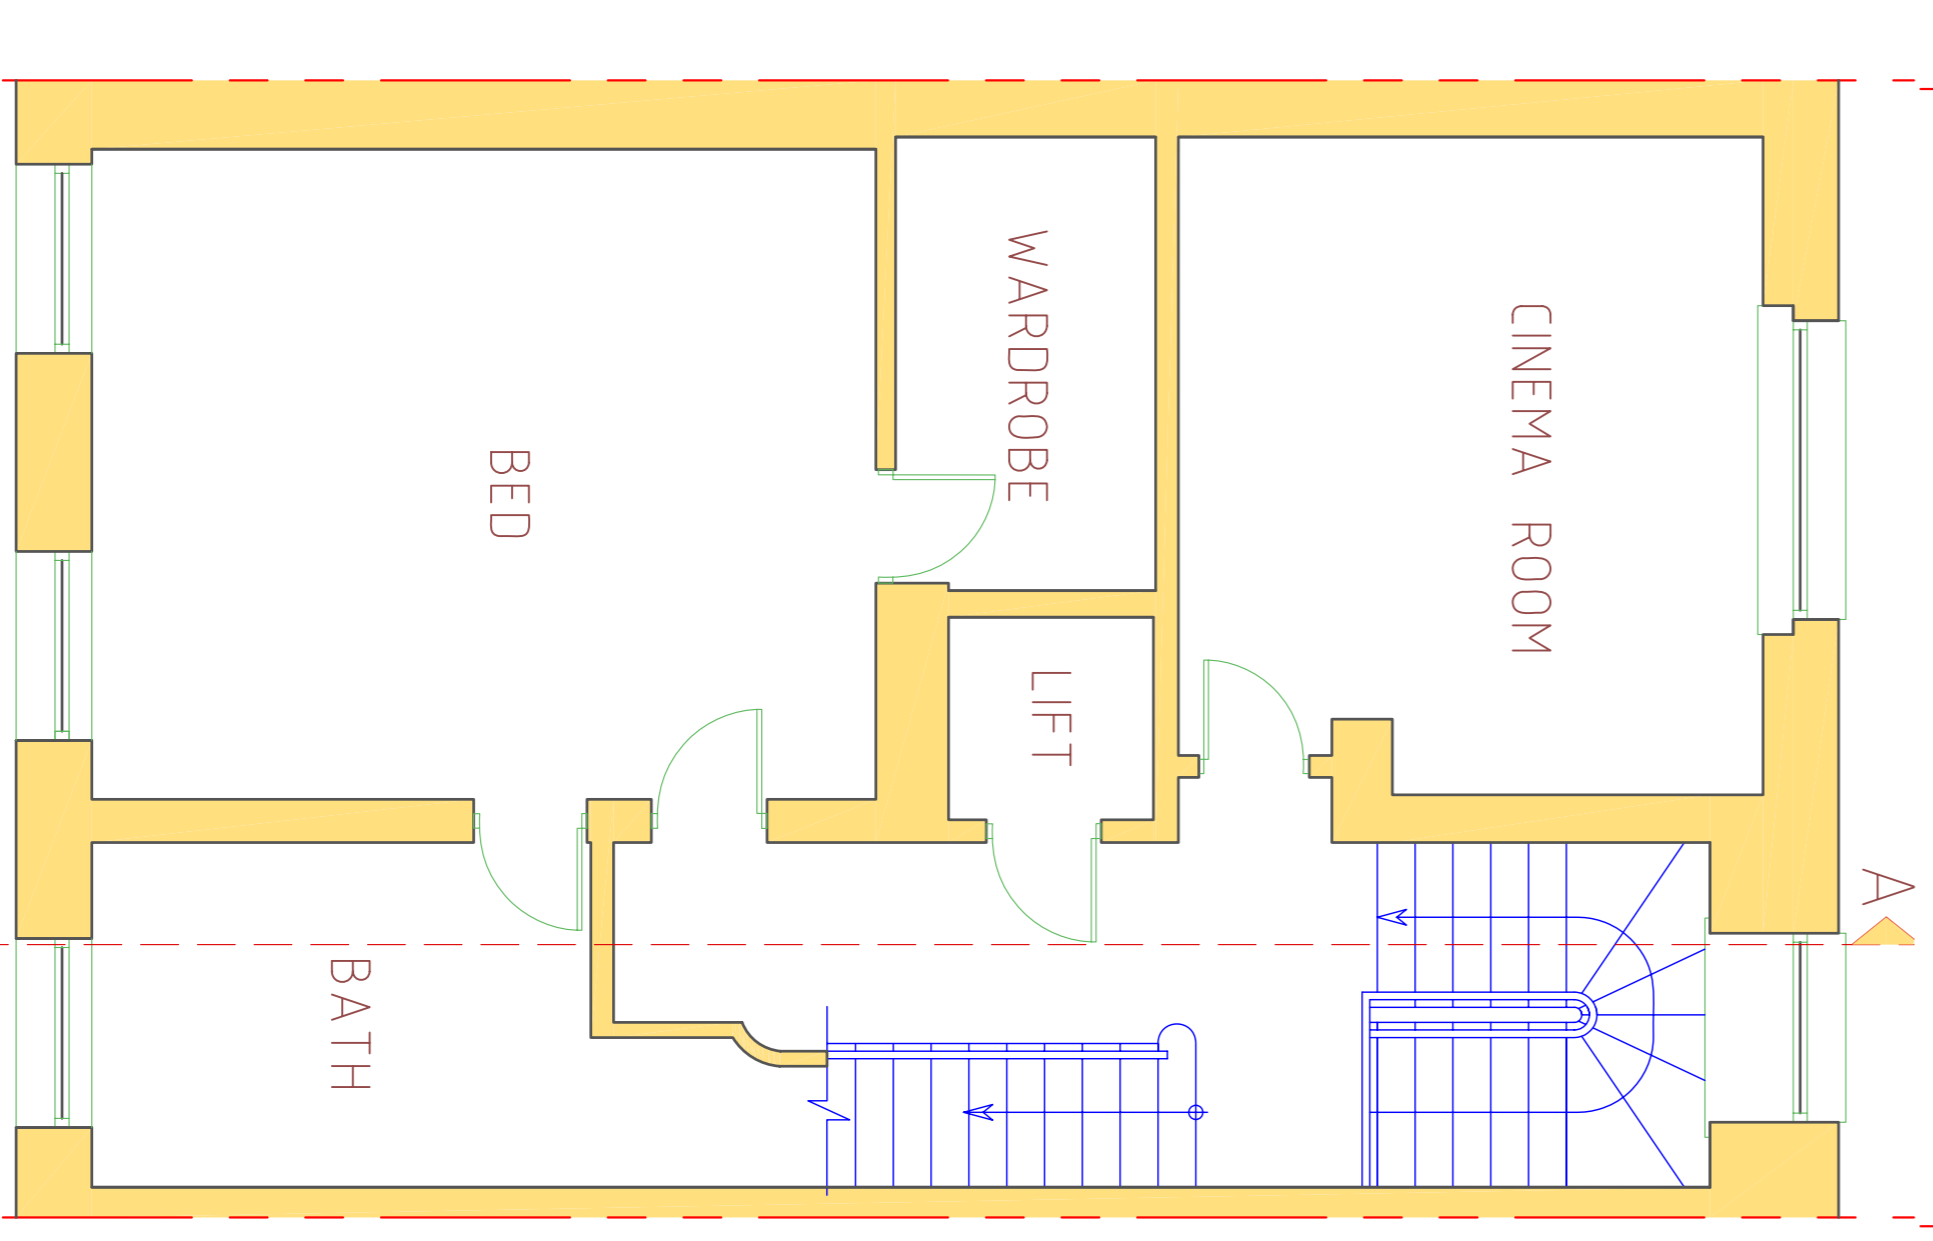

EXISTING SECOND FLOOR PLAN 1:50@A1

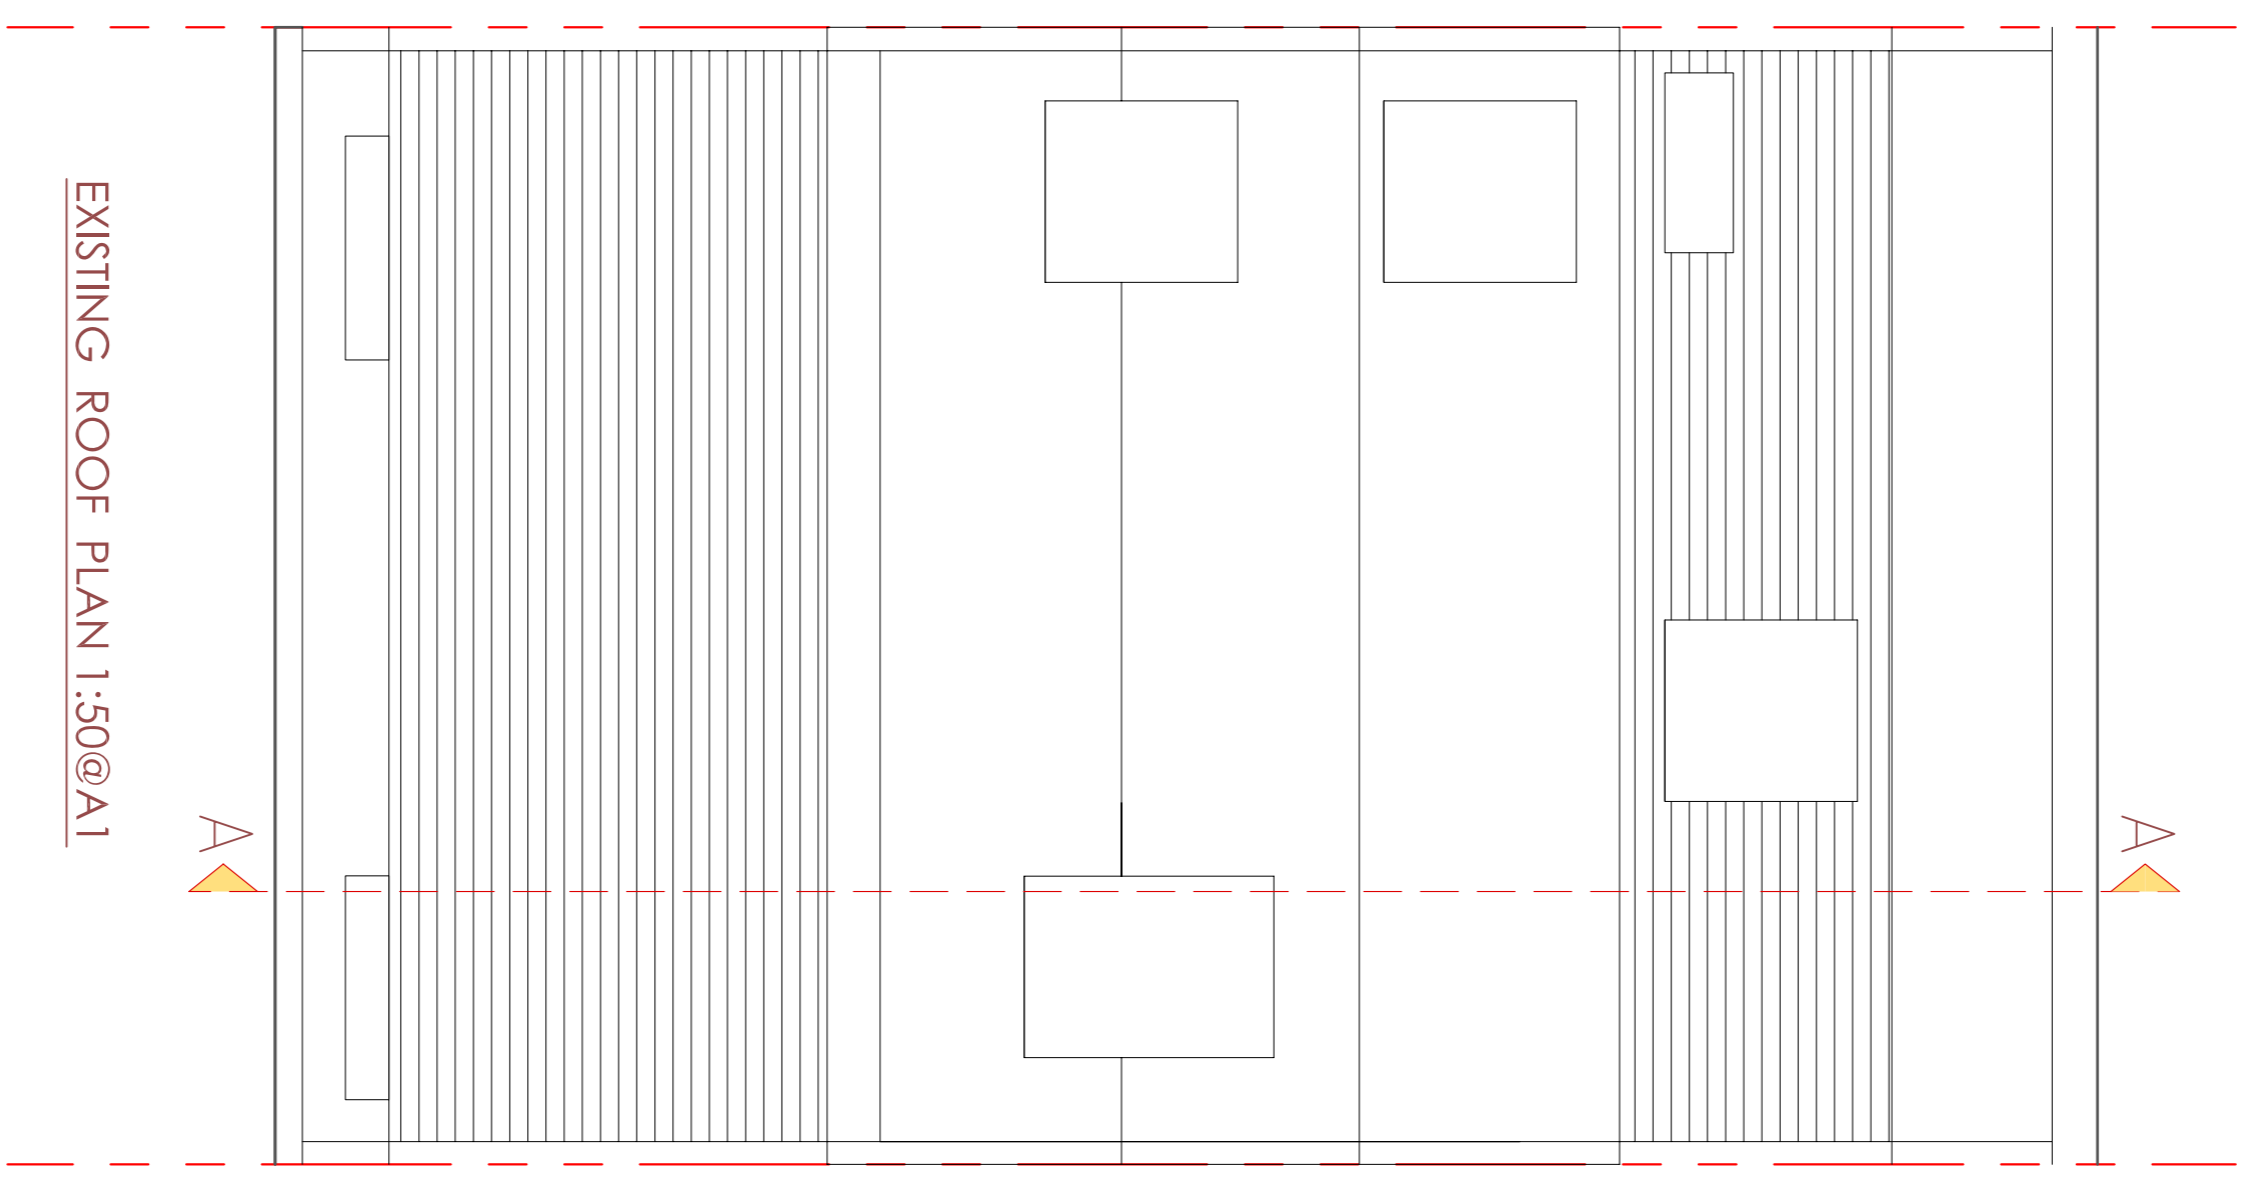

EXISTING ROOF PLAN 1:50@A1

PROJECT 25 GARDNER TERRACE SYDNEY NSW 1580 NW1 4ND		PROJECT PROPOSED ROOF GARAGE AND INTERNAL ALTERATIONS INCLUDING SKYLIGHT REPLACEMENT NW1 4ND	
DRAWING 14/08/2014	EXISTING PLANS SHEET NO. AA DATE 12/09/2014	DRAWING 14/08/2014	EXISTING PLANS SHEET NO. AA DATE 12/09/2014
DRAWING PRODUCED BY CIVIL ENGINEER ARCHITECT STRUCTURAL ENGINEER ELECTRICAL ENGINEER MECHANICAL ENGINEER PLUMBING ENGINEER FIRE ENGINEER LANDSCAPE ARCHITECT CIVIL ENGINEER ENVIRONMENTAL ENGINEER GEOTECHNICAL ENGINEER HISTORIC BUILDINGS CONSULTANT INTERIOR DESIGNER PLANNING CONSULTANT TRANSPORT CONSULTANT VEGETATION CONSULTANT WATER ENGINEER WIND ENGINEER SPECIALIST CONSULTANTS		DRAWING PRODUCED BY CIVIL ENGINEER ARCHITECT STRUCTURAL ENGINEER ELECTRICAL ENGINEER MECHANICAL ENGINEER PLUMBING ENGINEER FIRE ENGINEER LANDSCAPE ARCHITECT CIVIL ENGINEER ENVIRONMENTAL ENGINEER GEOTECHNICAL ENGINEER HISTORIC BUILDINGS CONSULTANT INTERIOR DESIGNER PLANNING CONSULTANT TRANSPORT CONSULTANT VEGETATION CONSULTANT WATER ENGINEER WIND ENGINEER SPECIALIST CONSULTANTS	