




PROPOSED LOWER GROUND FLOOR PLAN 1:50@A1

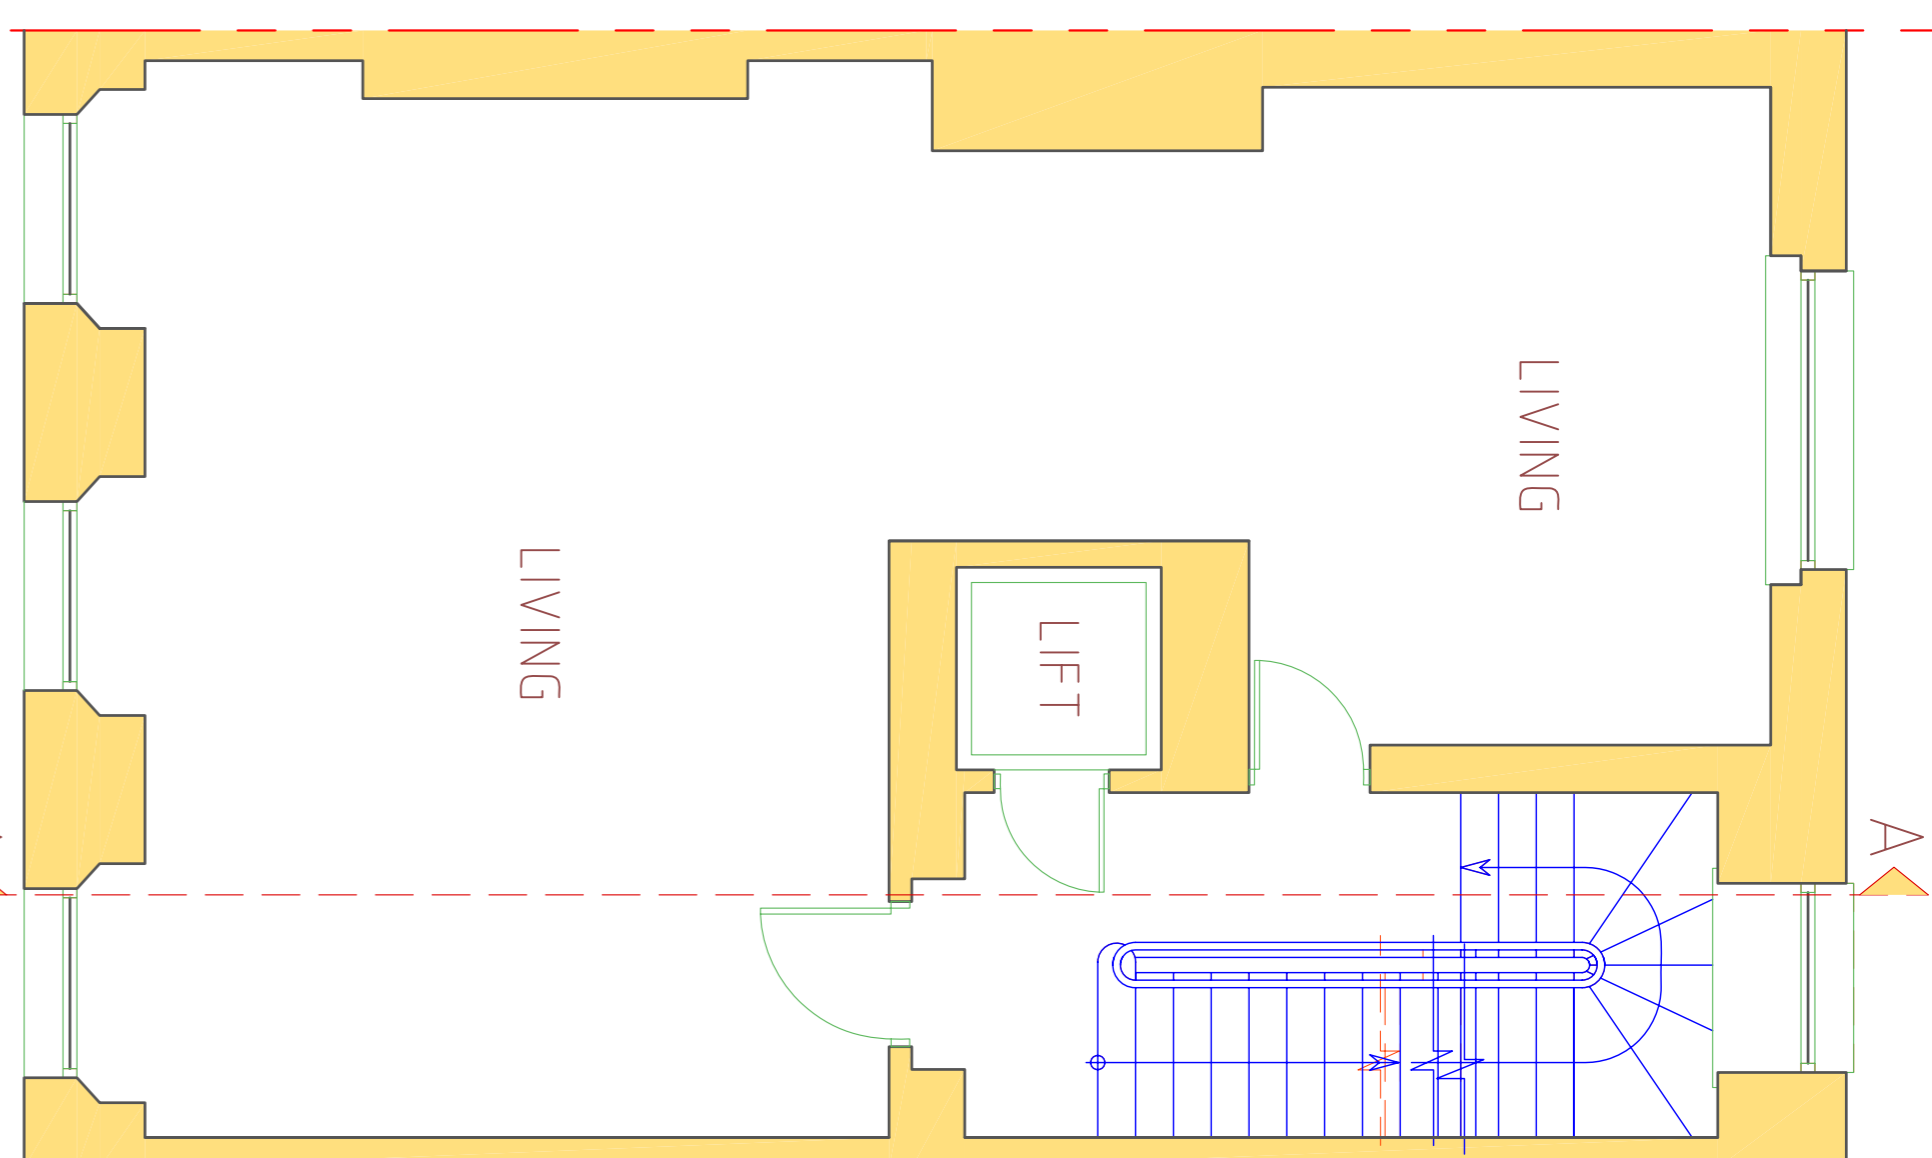


PROPOSED FIRST FLOOR PLAN 1:50@A1

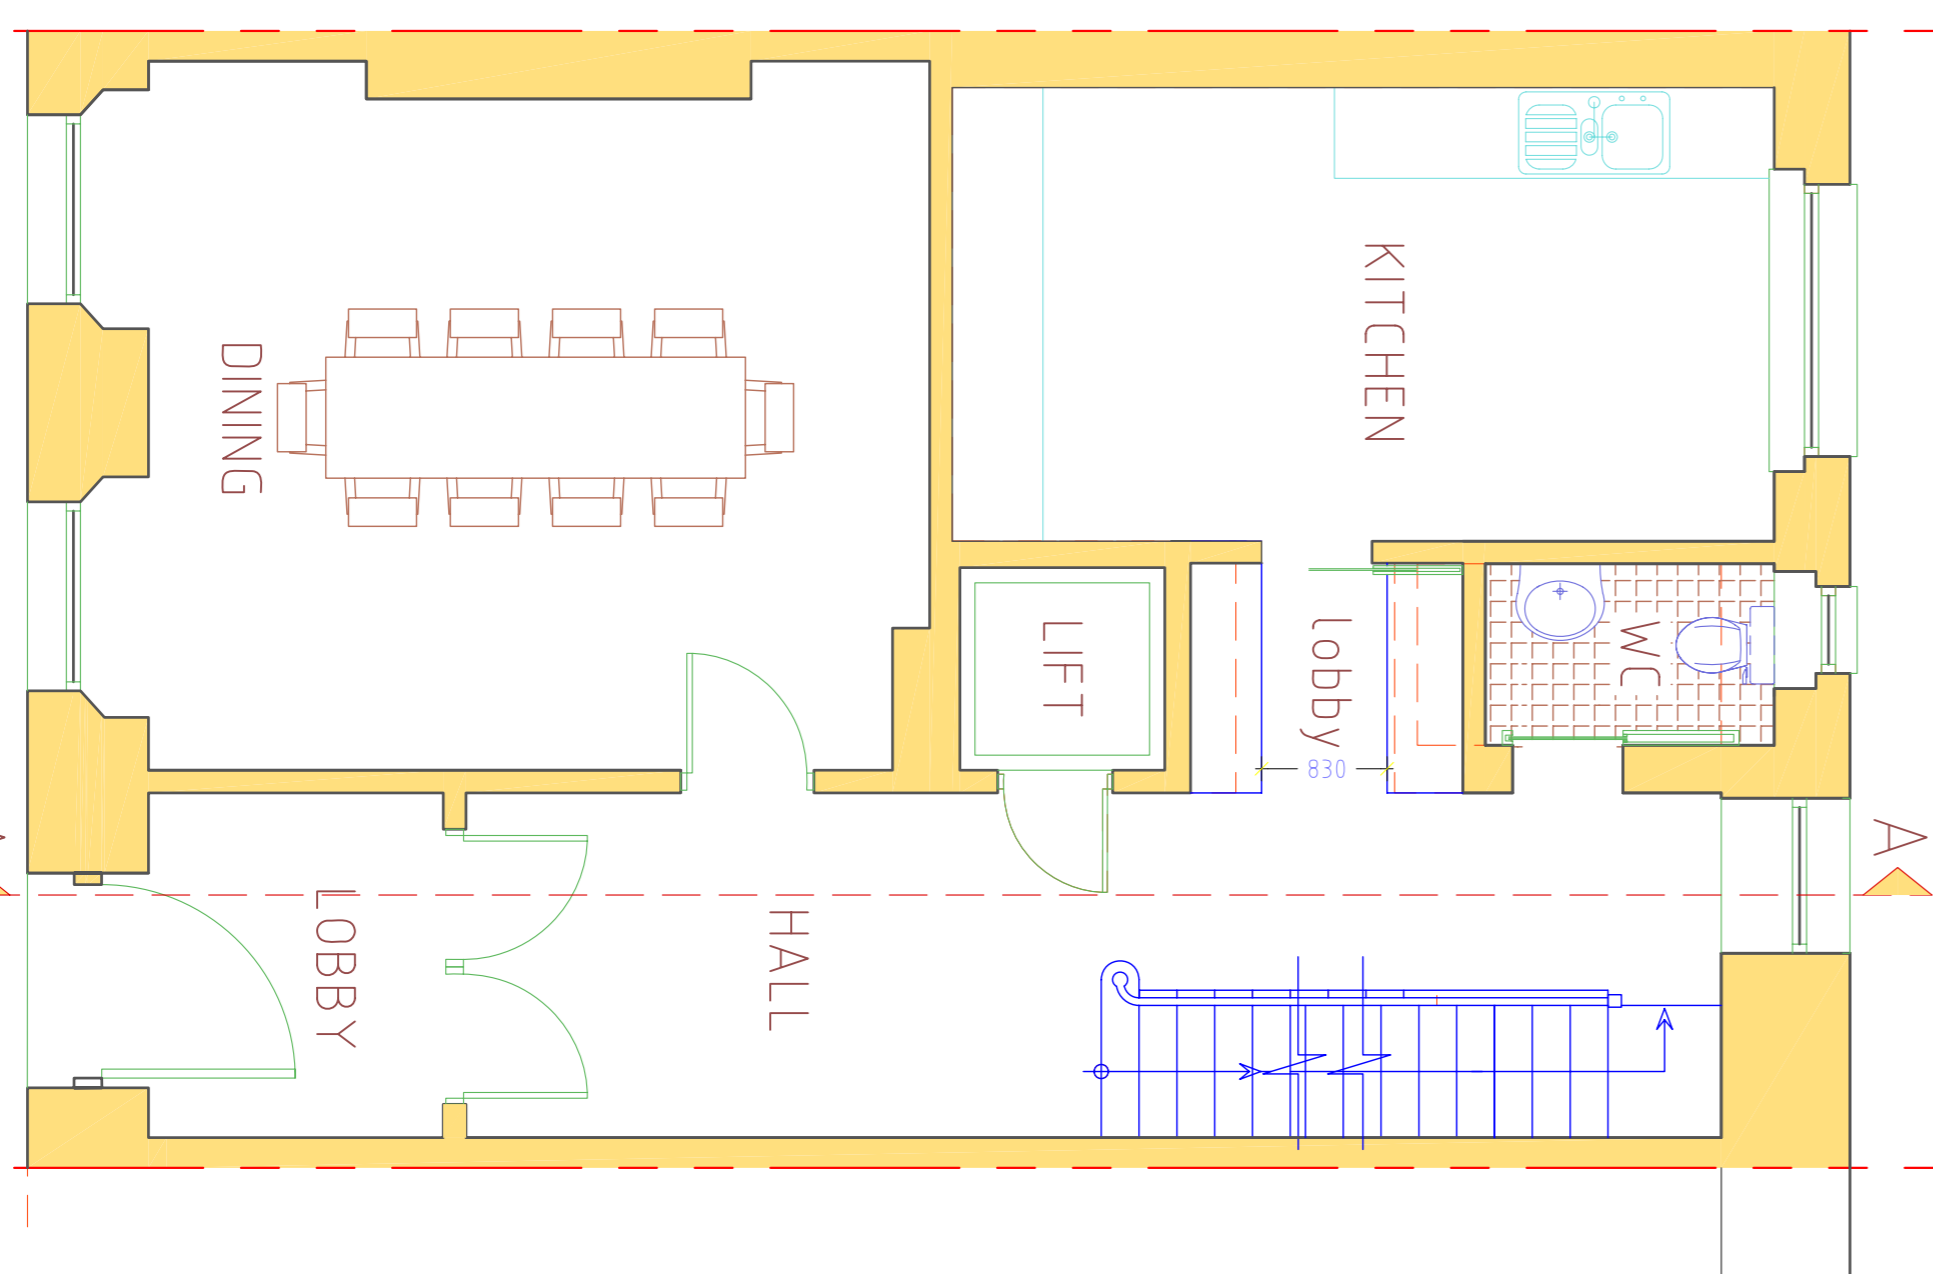


PROPOSED GROUND FLOOR PLAN 1:50@A1

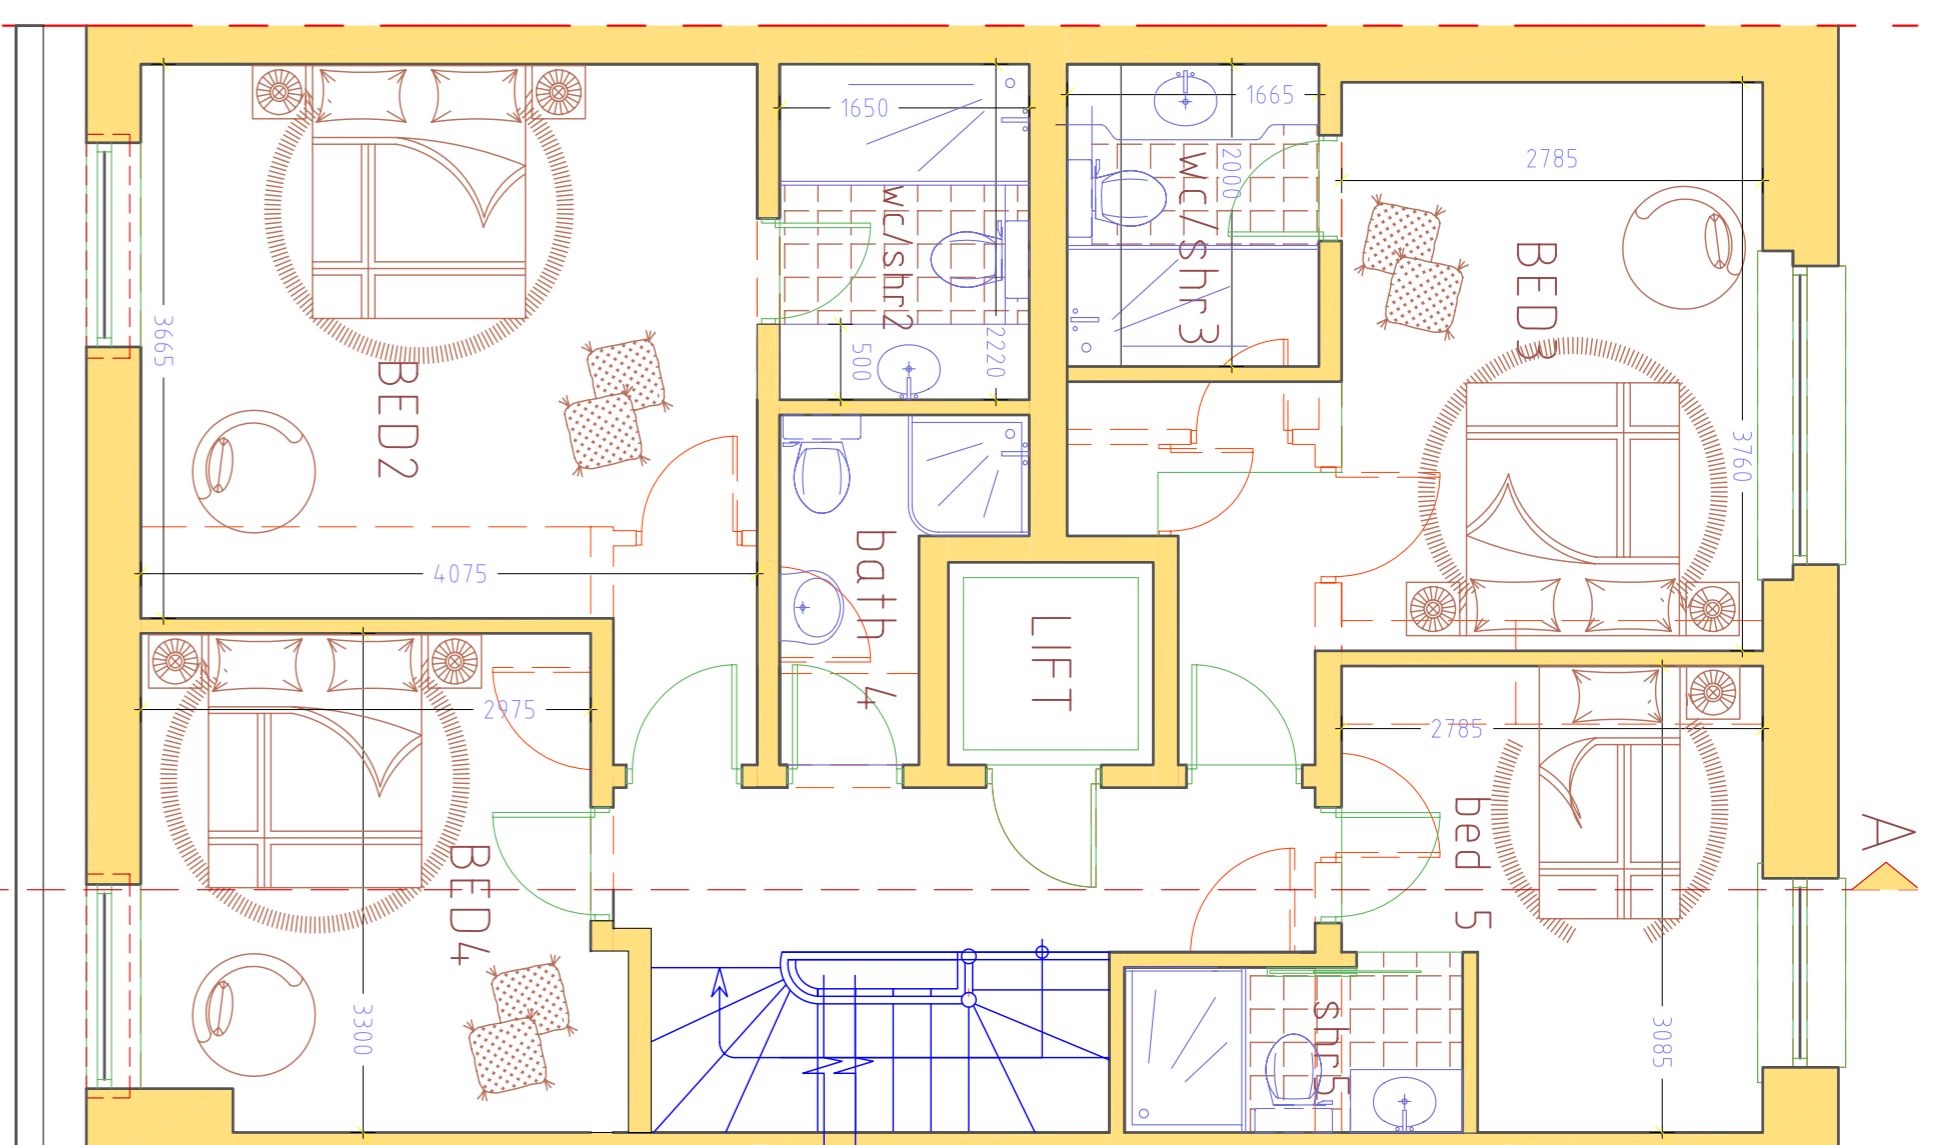

PROPOSED THIRD FLOOR PLAN 1:50@A1

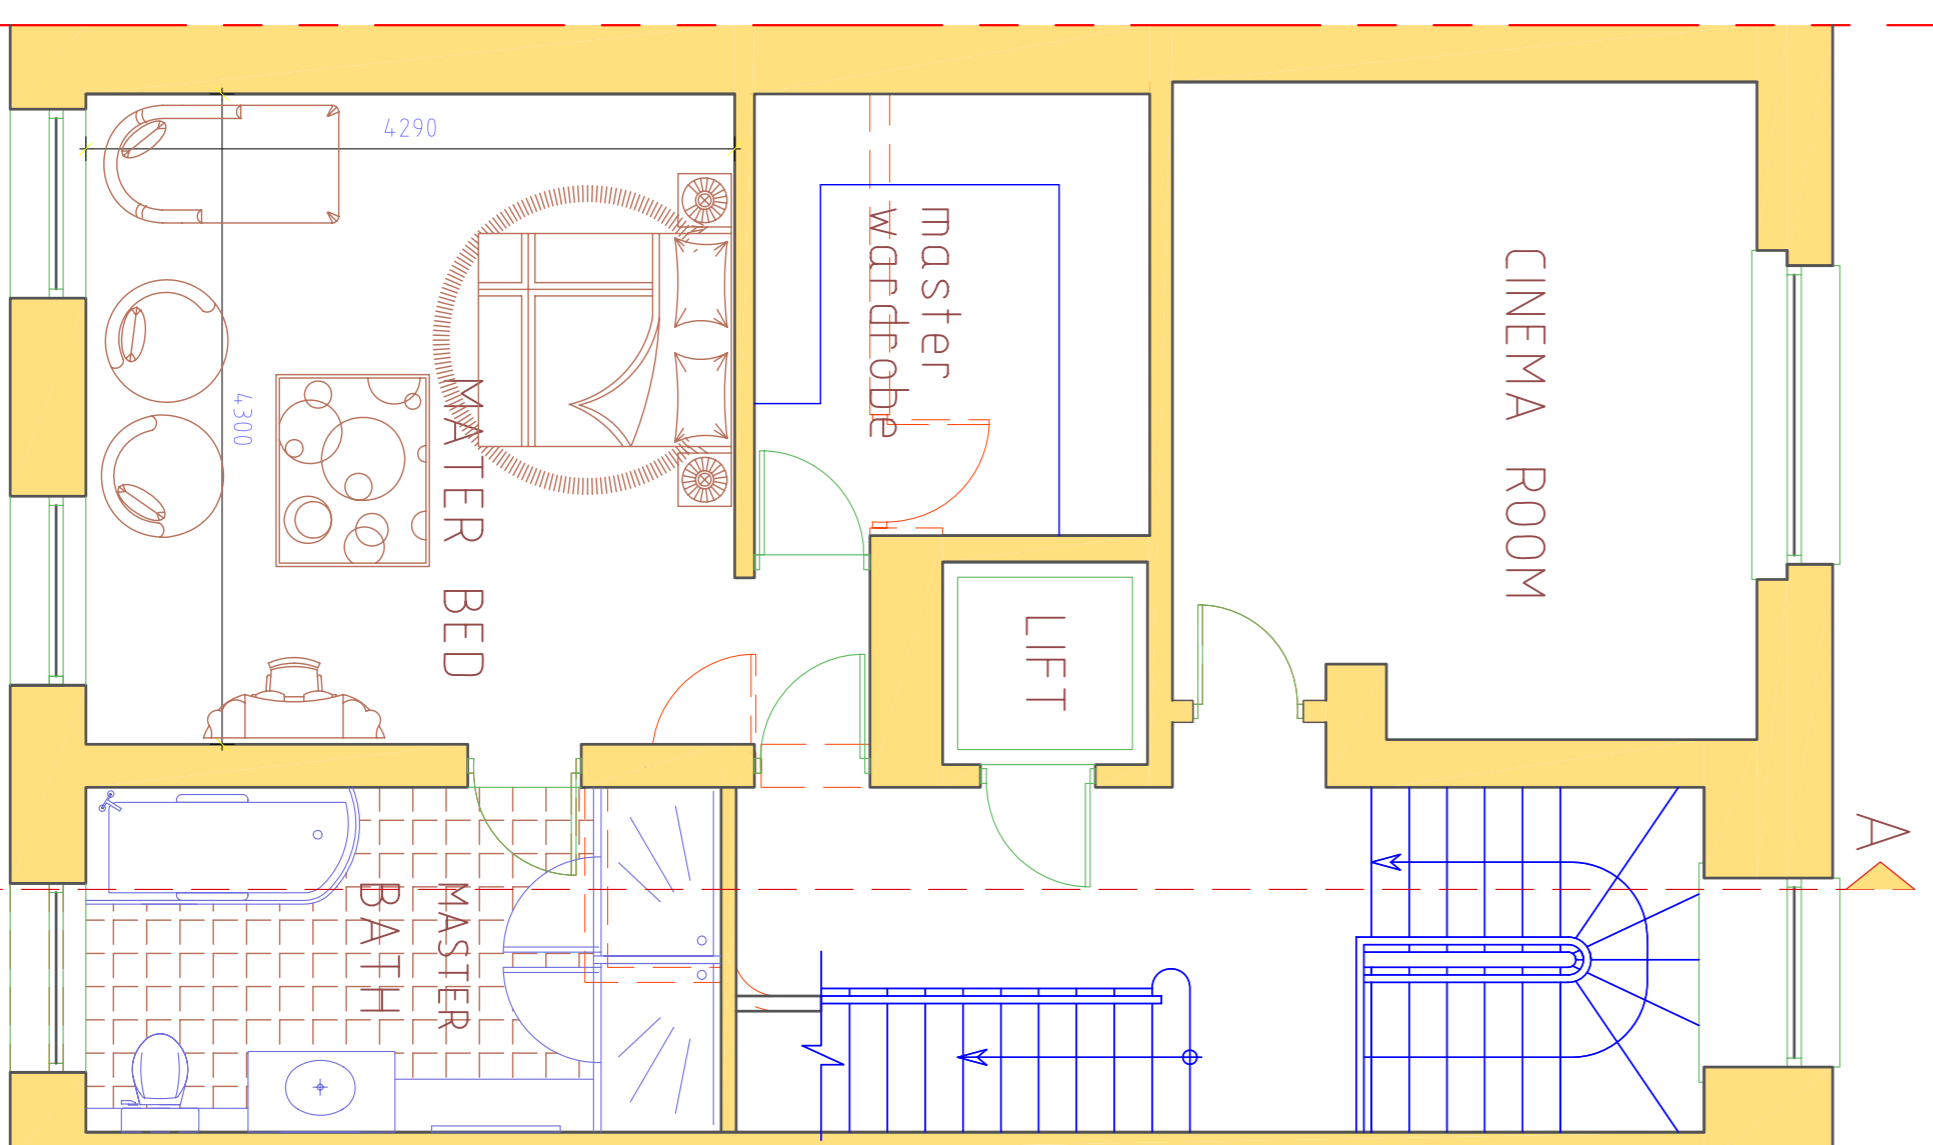

PROPOSED SECOND FLOOR PLAN 1:50@A1

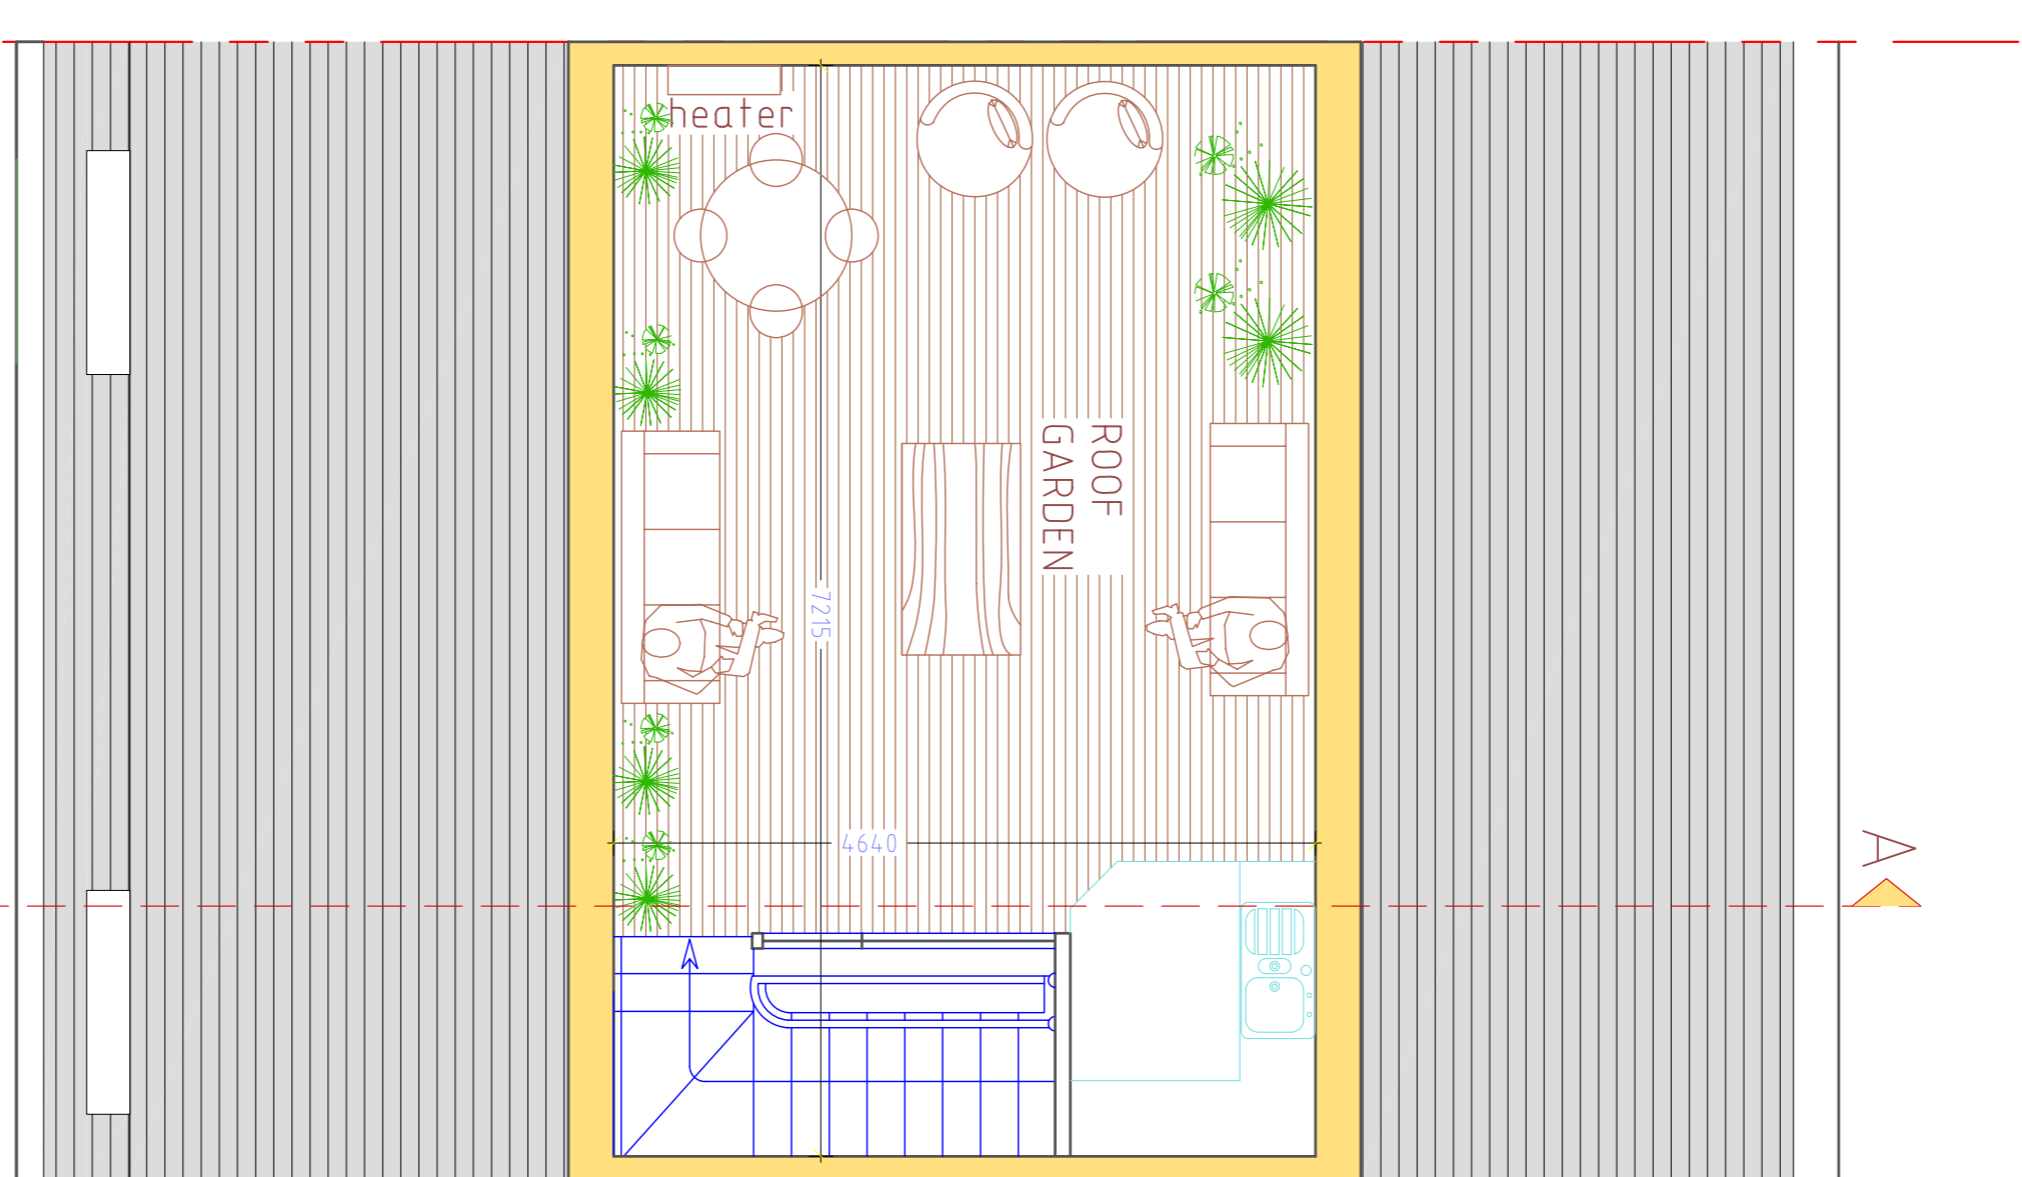

PROPOSED ROOF PLAN 1:50@A1

SITE		PROJECT	
25 CREST TERRACE		PROPOSED ROOF GARDEN AND INTERNAL	
COVENTRY		AGREEMENTS INCLUDING ARCHITECT'S RESPONSIBILITIES	
NW1 4ND			
DRAWING NO		DATE	
1449/03		12/09/2014	
SCALE		DRAWN BY	
1:50		AA	
CHECKED BY		DATE	
AV			
DESIGNED BY		DATE	
DRAWING NO		DATE	
1449/03		12/09/2014	
SCALE		DRAWN BY	
1:50		AA	
CHECKED BY		DATE	
AV			
DESIGNED BY		DATE	
DRAWING NO		DATE	
1449/03		12/09/2014	
SCALE		DRAWN BY	
1:50		AA	
CHECKED BY		DATE	
AV			
DESIGNED BY		DATE	