





EAST ELEVATION (FRONT)

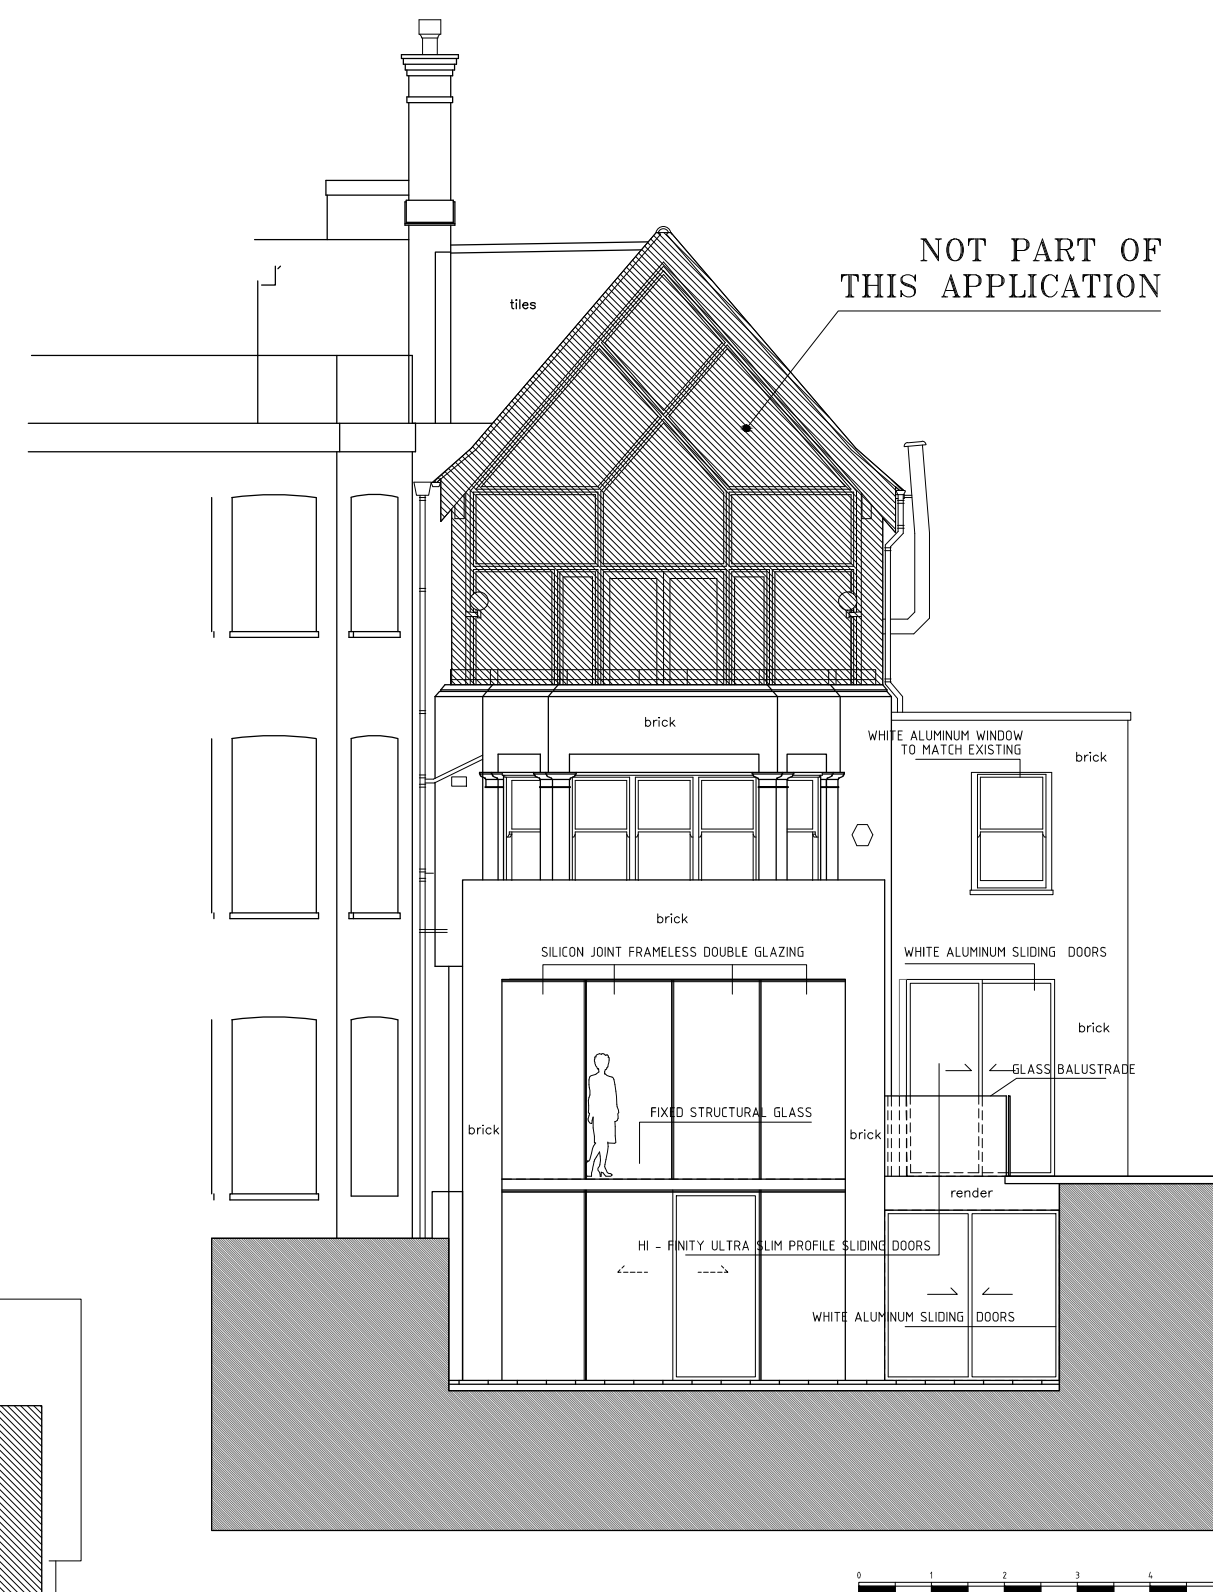

WEST ELEVATION (REAR)

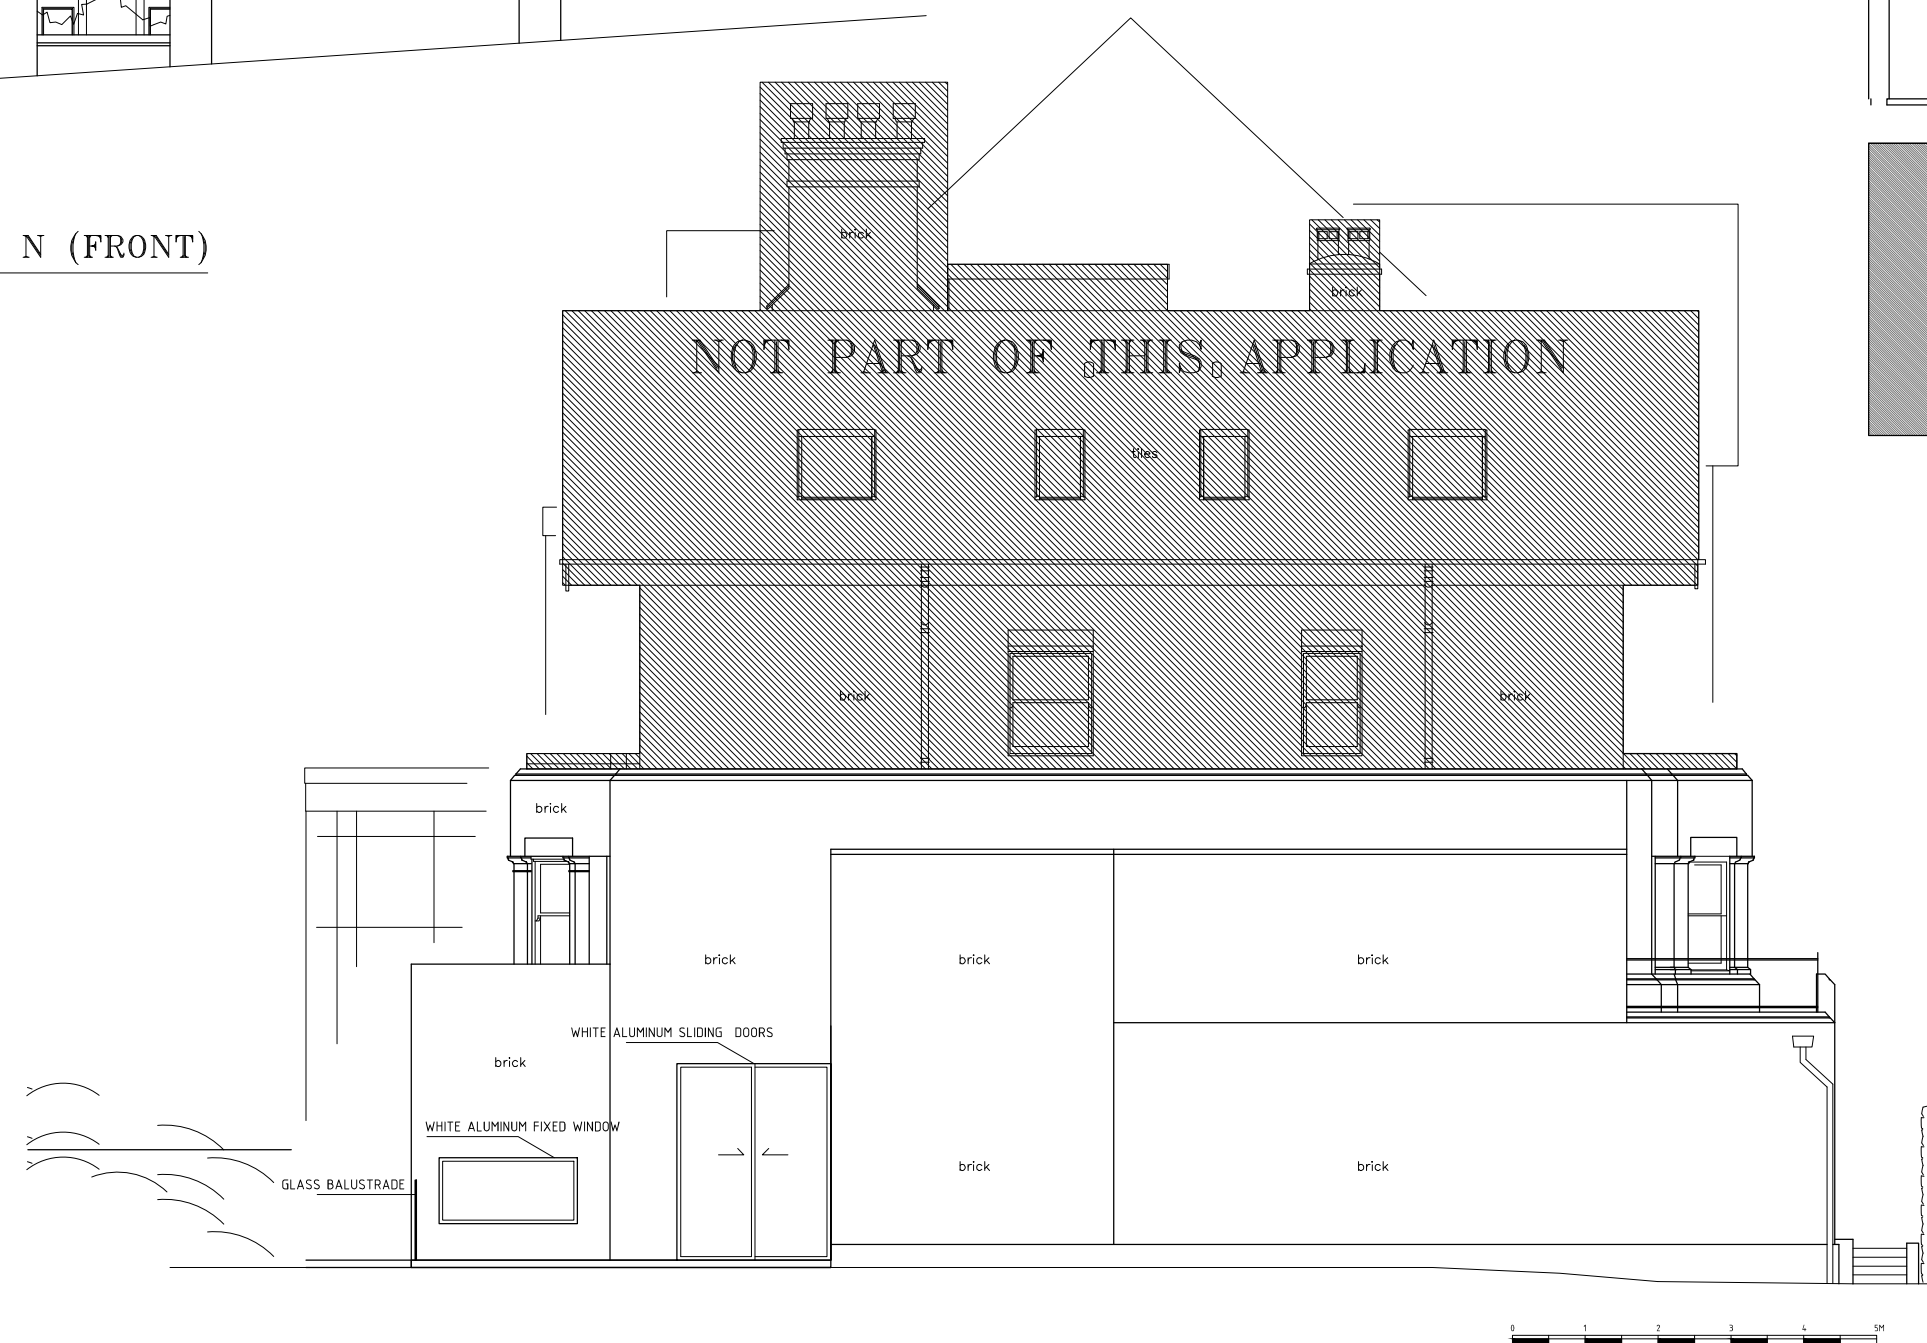

NORTH ELEVATION (SIDE OF No.45)

PROJECT ADDRESS: 45, MARESFIELD GARDENS LONDON	ELEVATIONS		P
	DRAWING NO: 2045(LAY_GAI)200	DWG FILE: 2045(LAY_GAI)100_400	
	PROJECT STAGE:	DRAWN:	
CLIENT NAME:	VERSION:	SCALE 1 : 100	SIZE: A2
			DATE: 10 SEPT 2014