


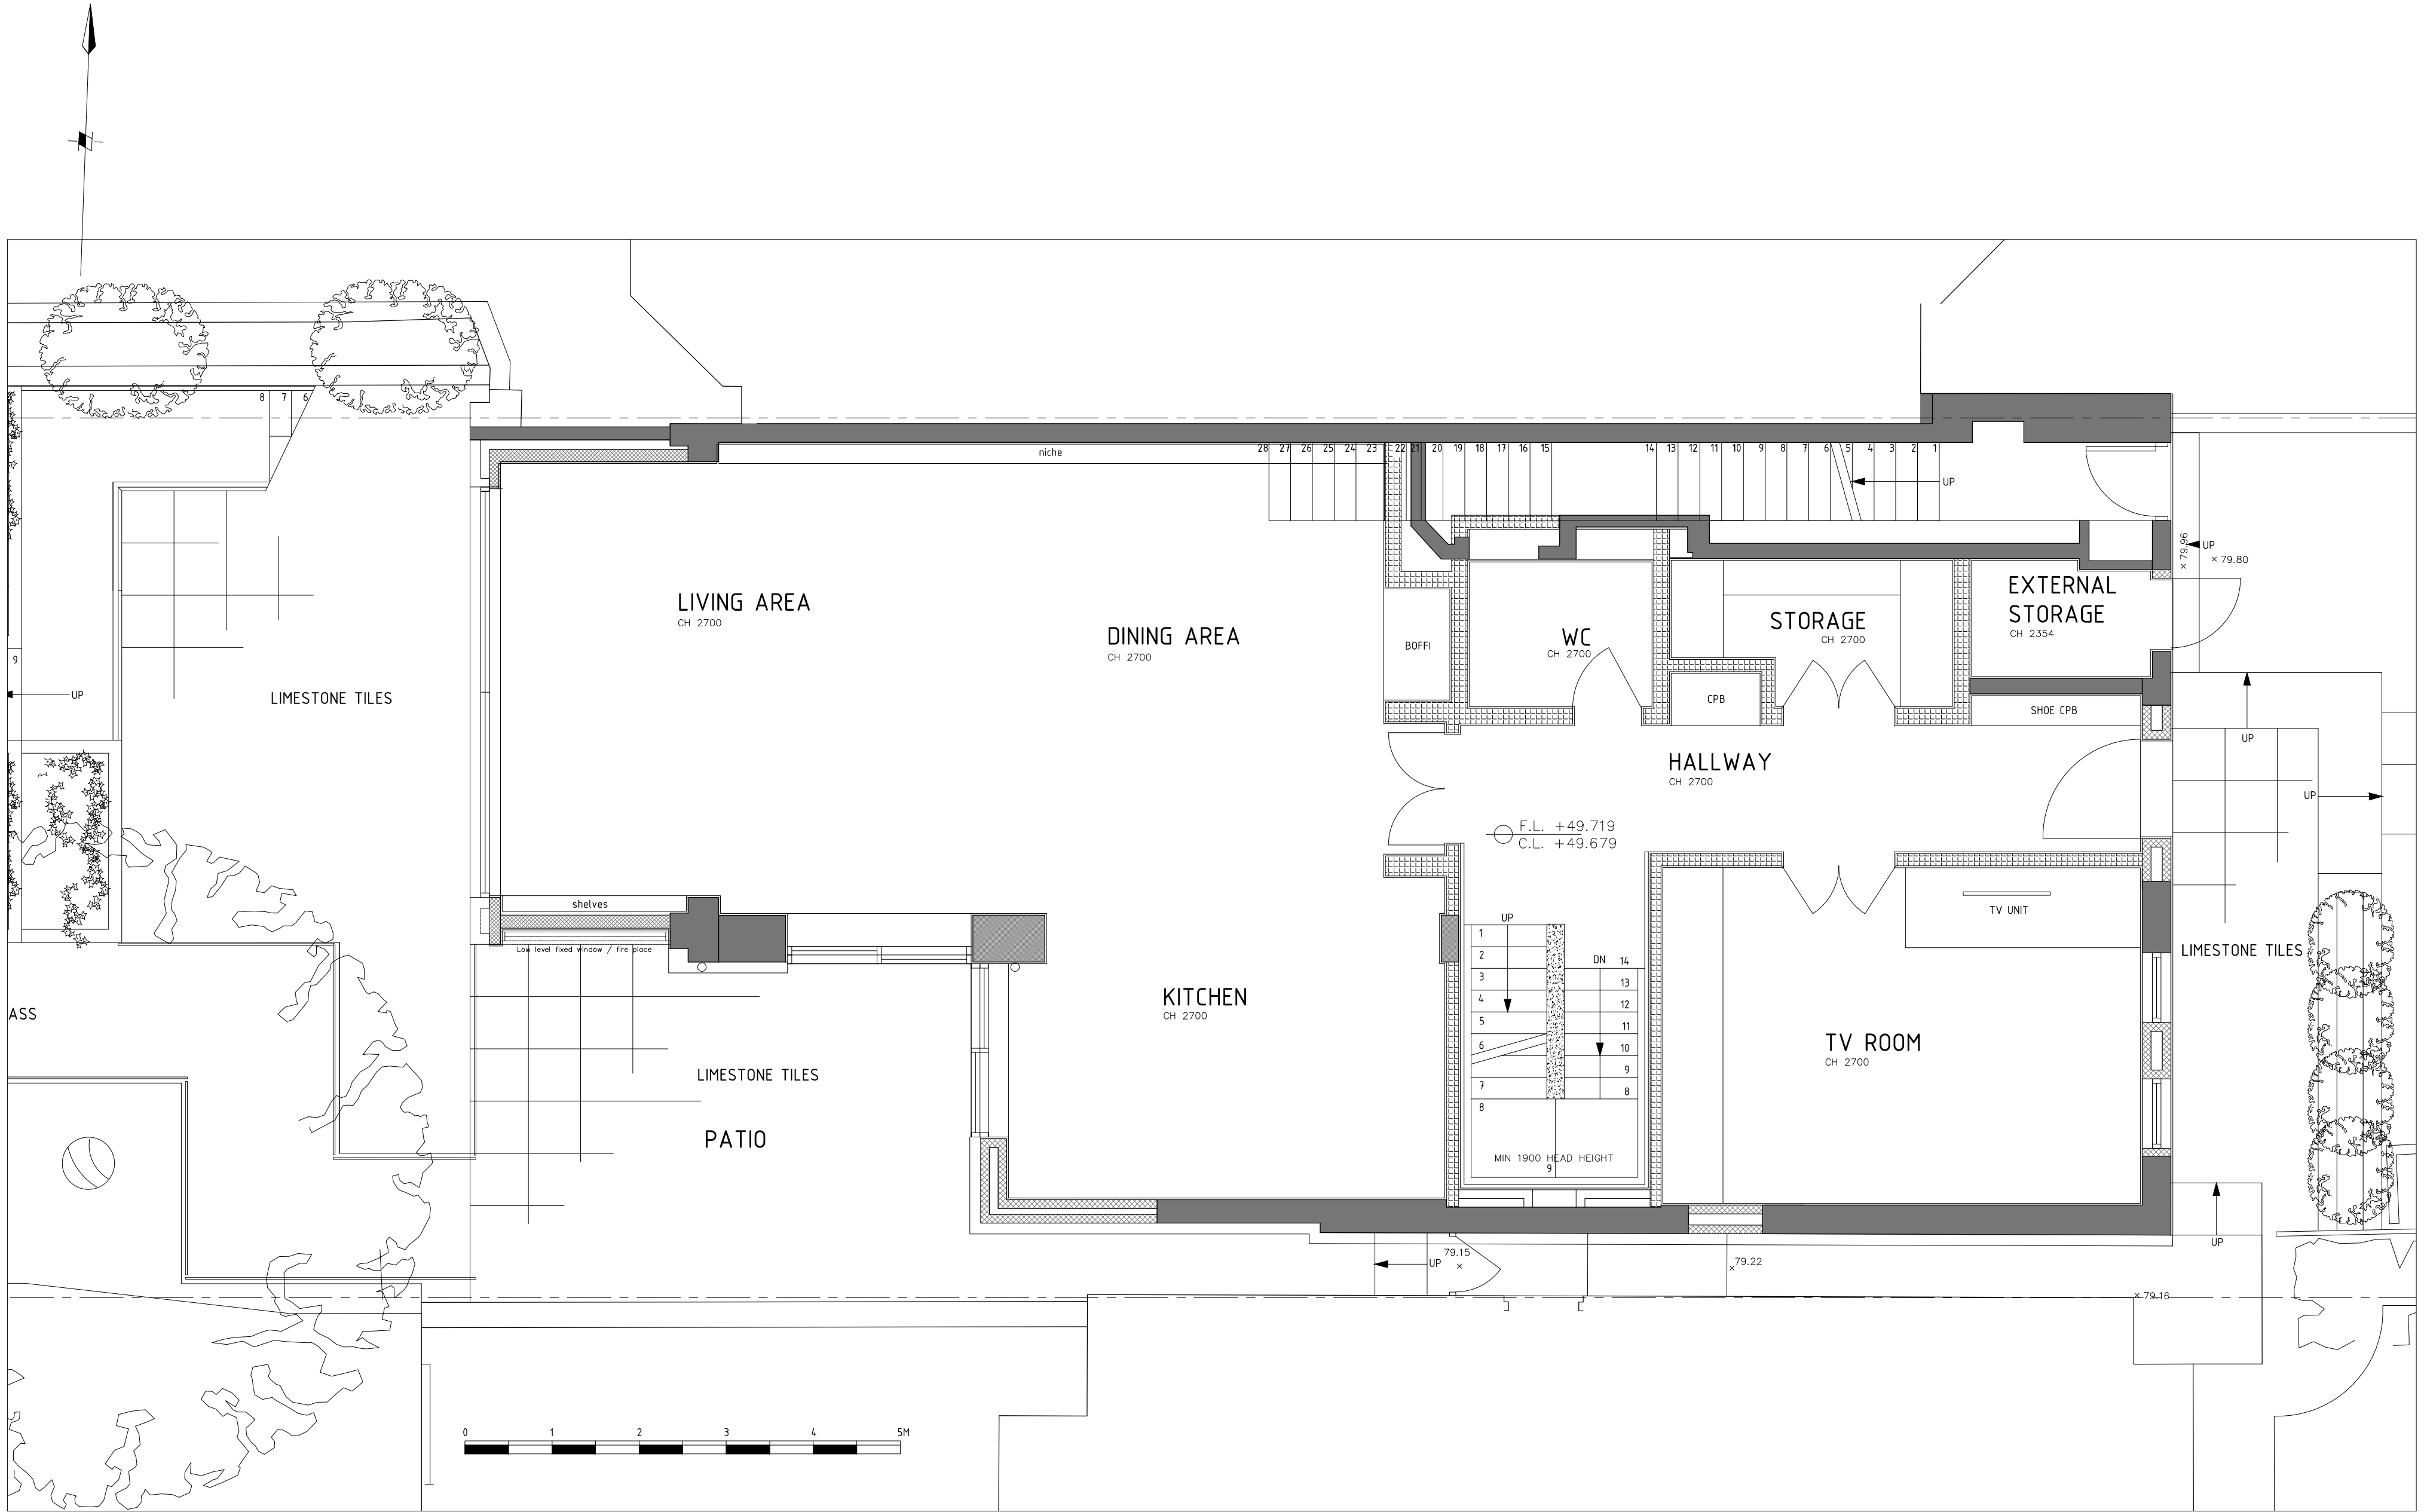

PROJECT ADDRESS: 45, MARESFIELD GARDENS LONDON	GROUND FLOOR PLAN		P
	DRAWING NO: 2045(LAY_GA)100	DWG FILE: 2045(LAY_GA)100_400	
	PROJECT STAGE:	DRAWN:	
CLIENT NAME: ~	VERSION:	SCALE 1 : 50	SIZE: A2
			DATE: 10 SEPT 2014