
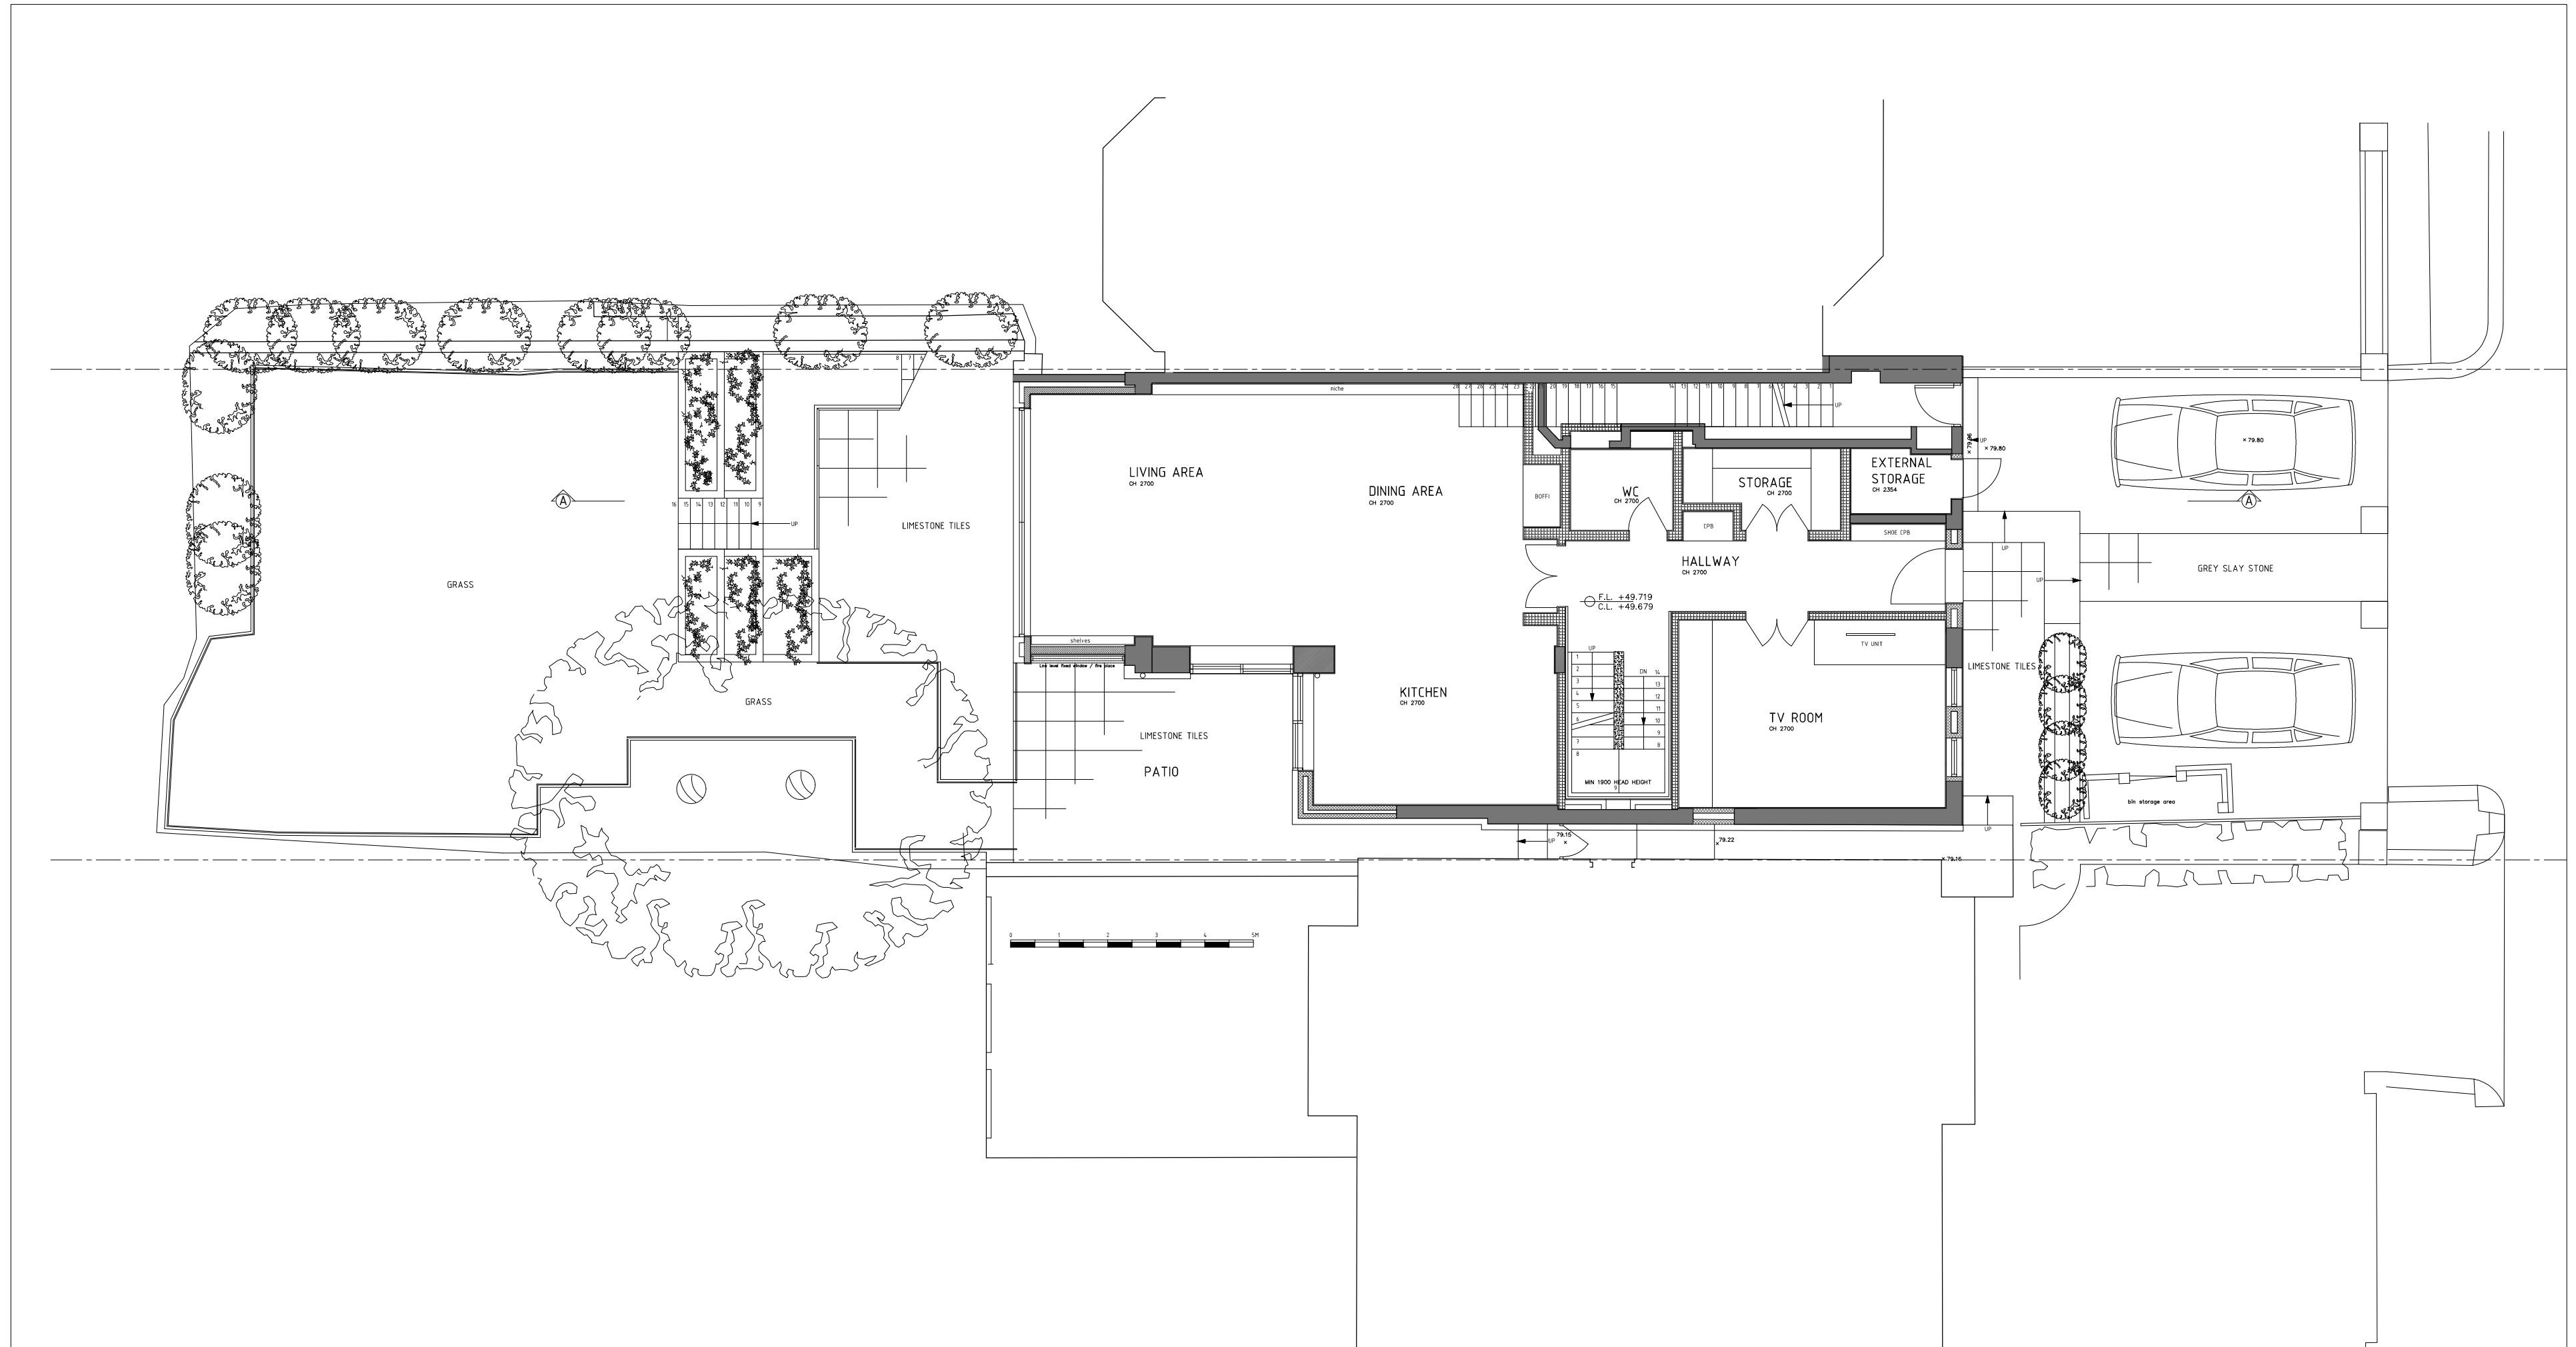


 

PROJECT ADDRESS: 45, MARESFIELD GARDENS LONDON	GROUND FLOOR PLAN (LANDSCAPE)			P
	DRAWING NO: 2045(LAY_GA)100	DWG FILE: 2045(LAY_GA)100_400		
CLIENT NAME: ~	PROJECT STAGE:	DRAWN:		
	VERSION:	SCALE 1 : 100	SIZE: A2	DATE: 10 SEPT 2014