


NOTES

This drawing to be read in accordance with the specifications of Quantities and related drawings.


No Dimensions to be scaled from this drawing. All stated dimensions to be verified on site and the Architect notified of any discrepancies.

Scale bar (shown at 1:1)


0 100

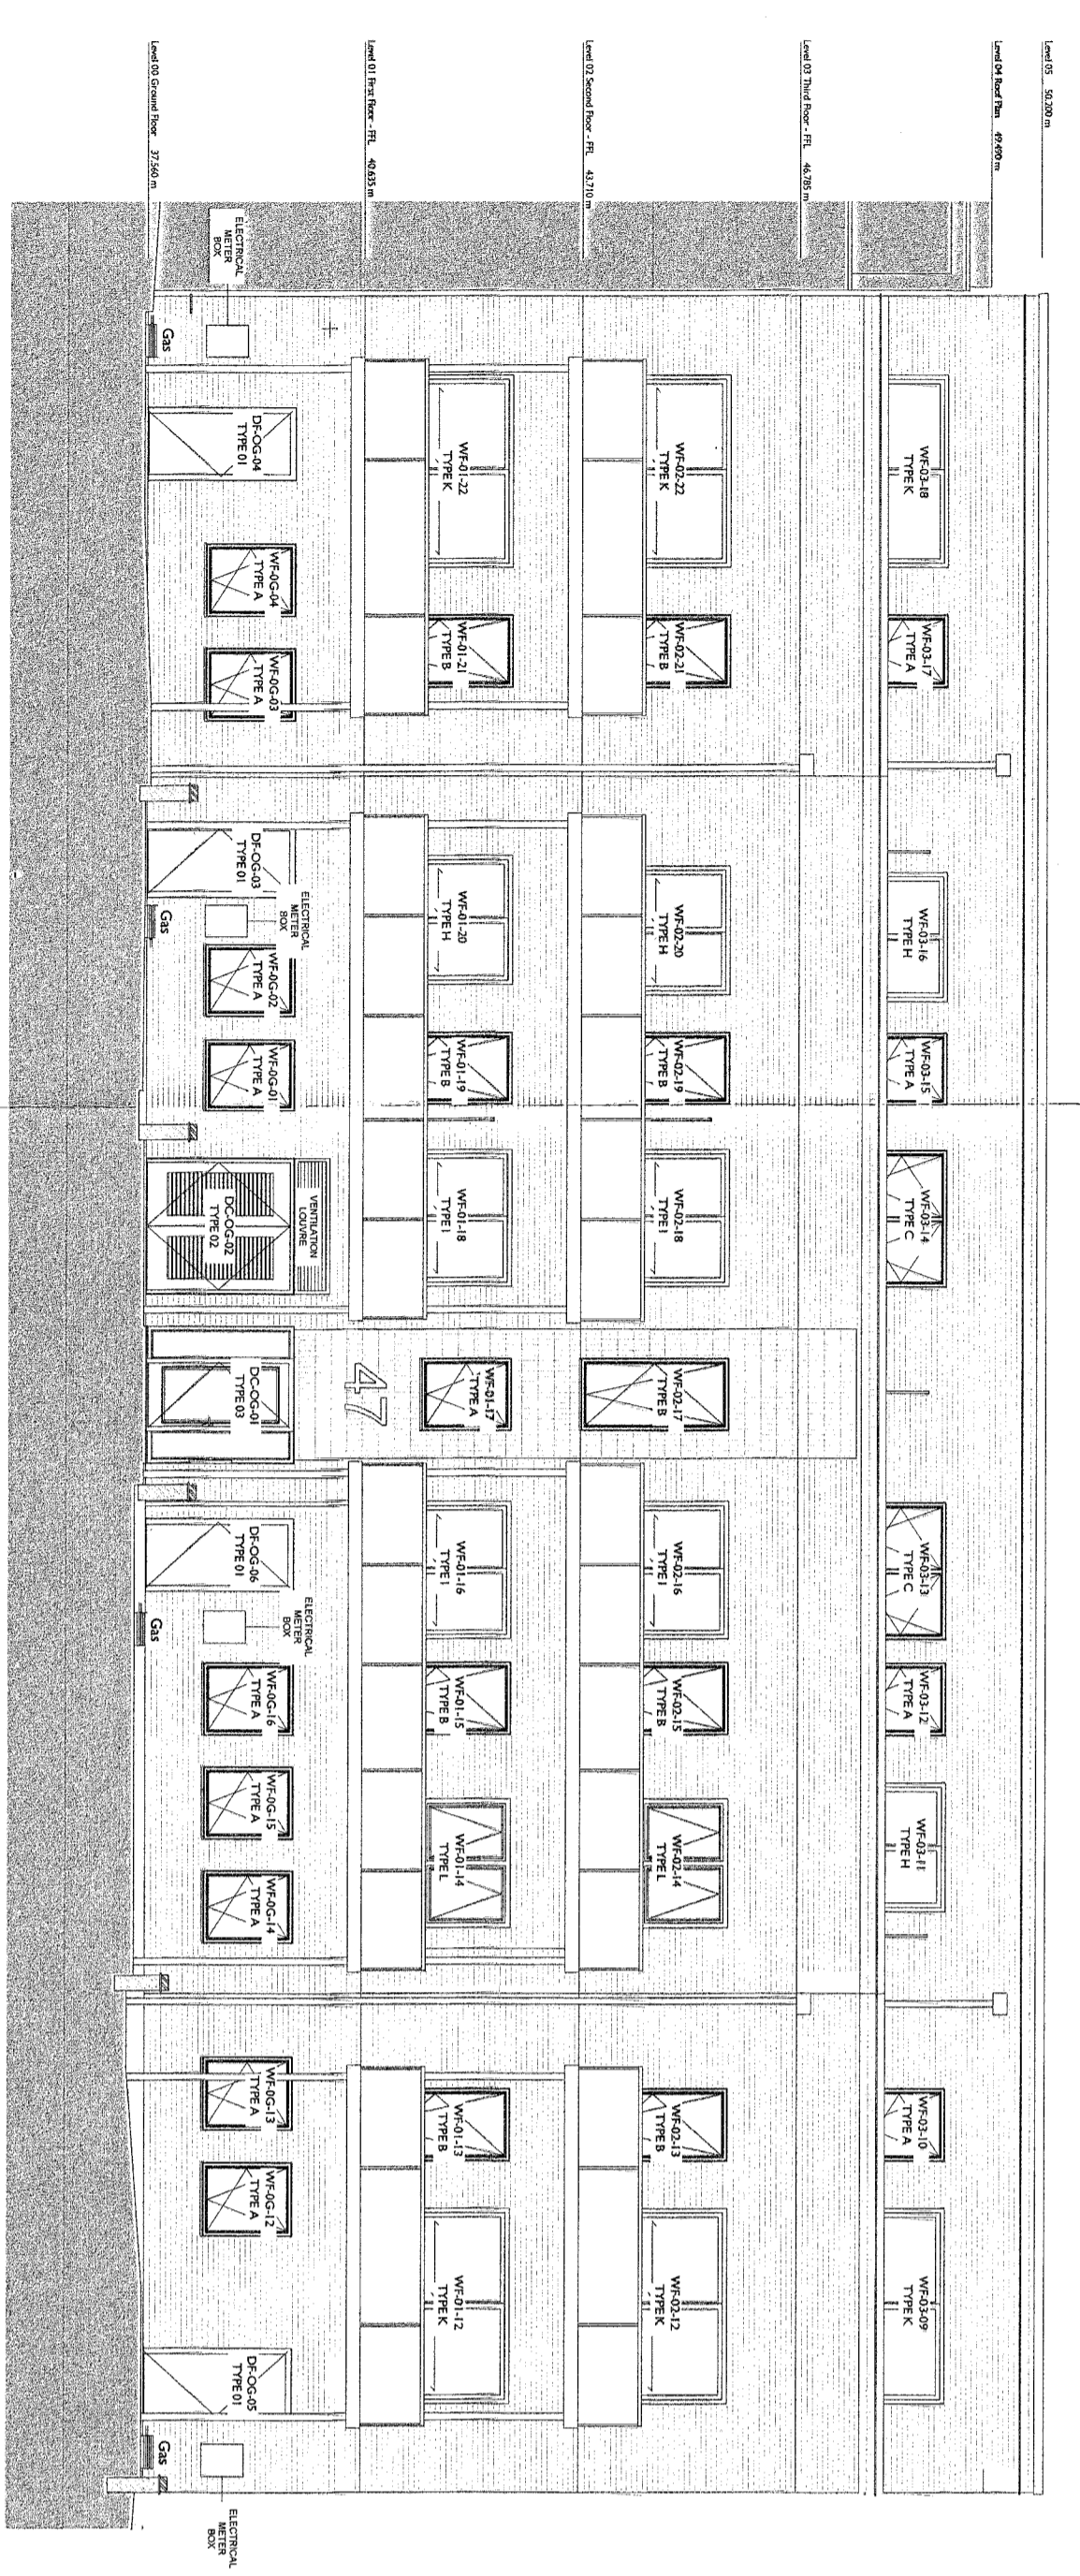


SOUTH ELEVATION

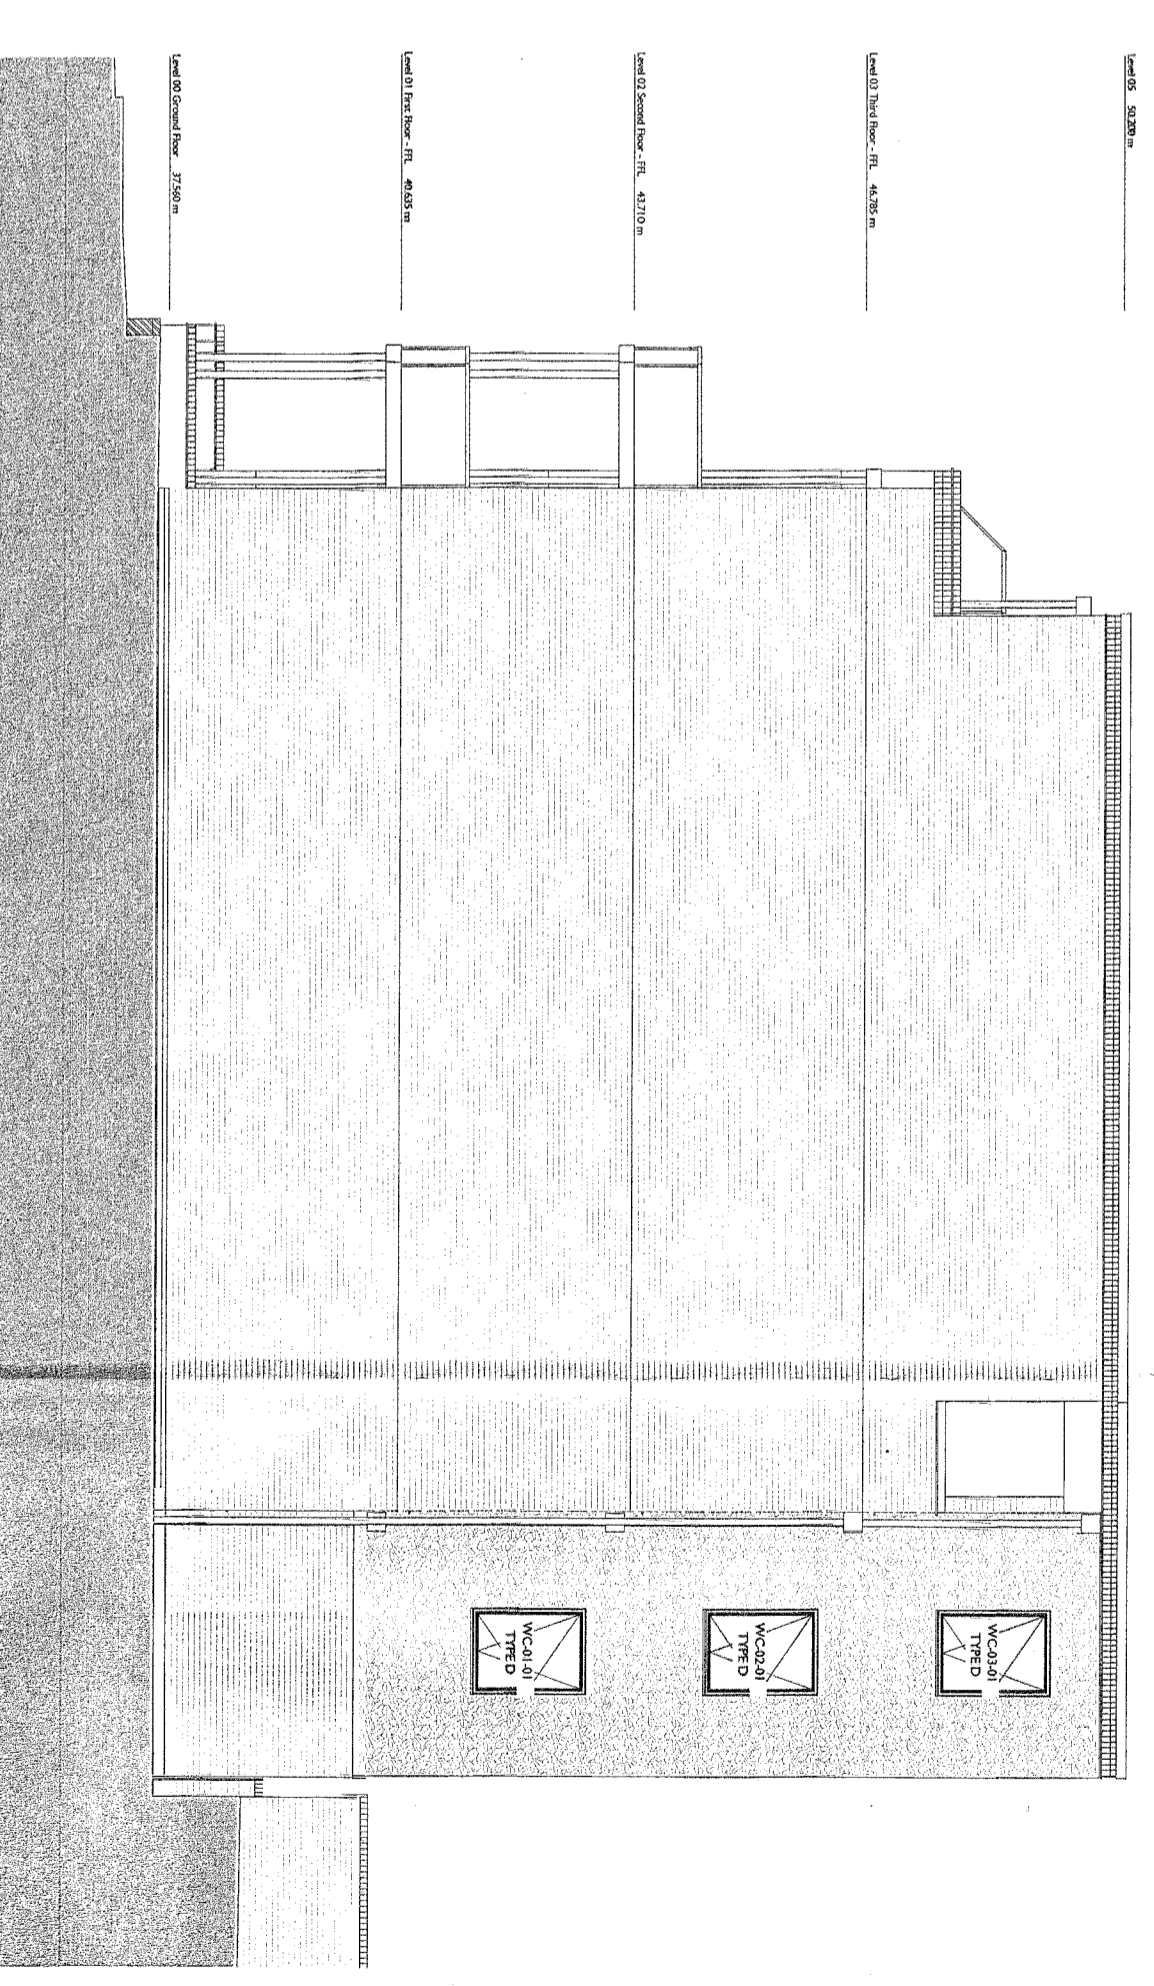

EAST ELEVATION

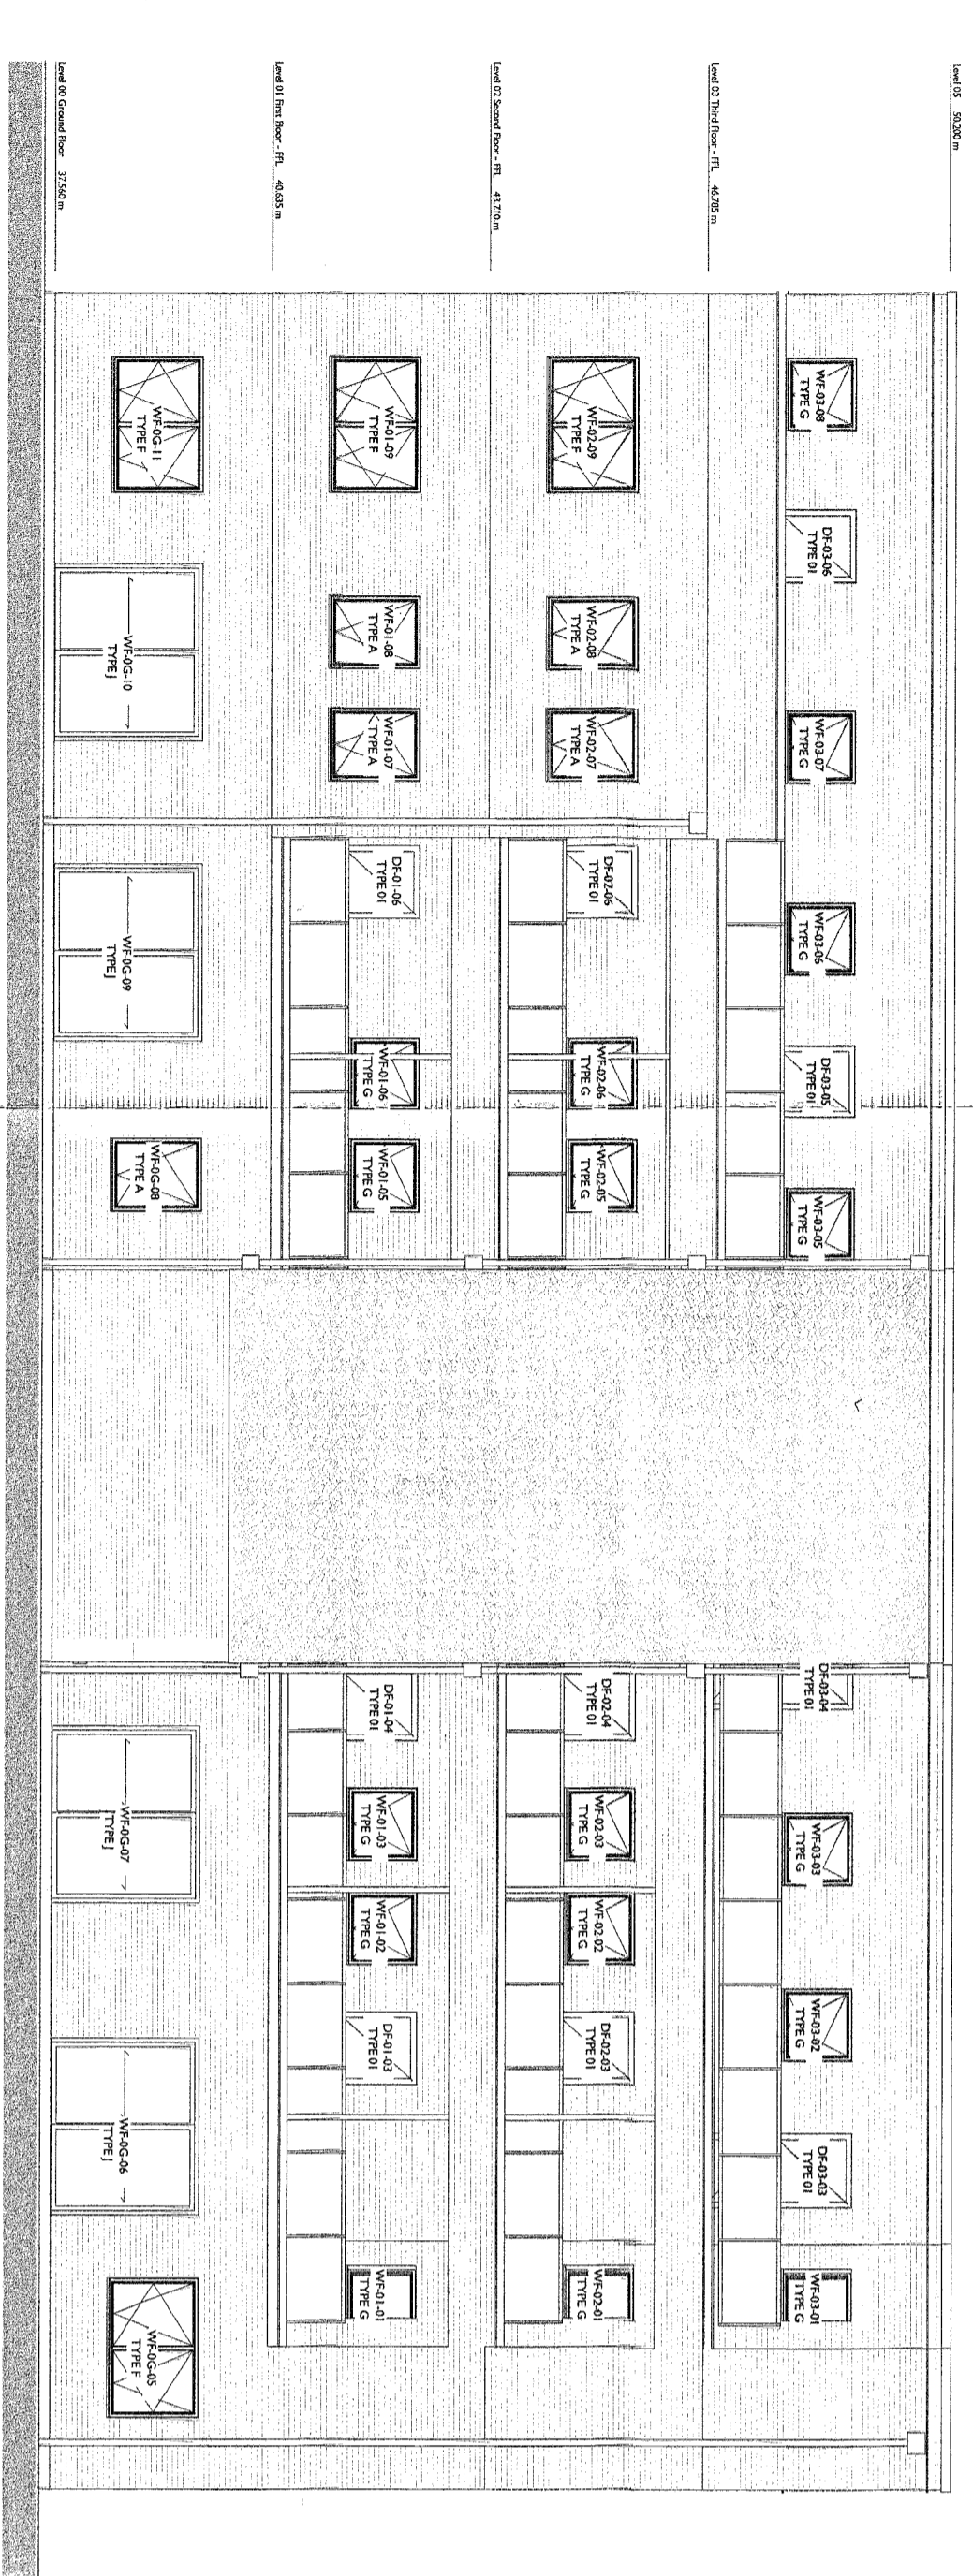


NORTH ELEVATION

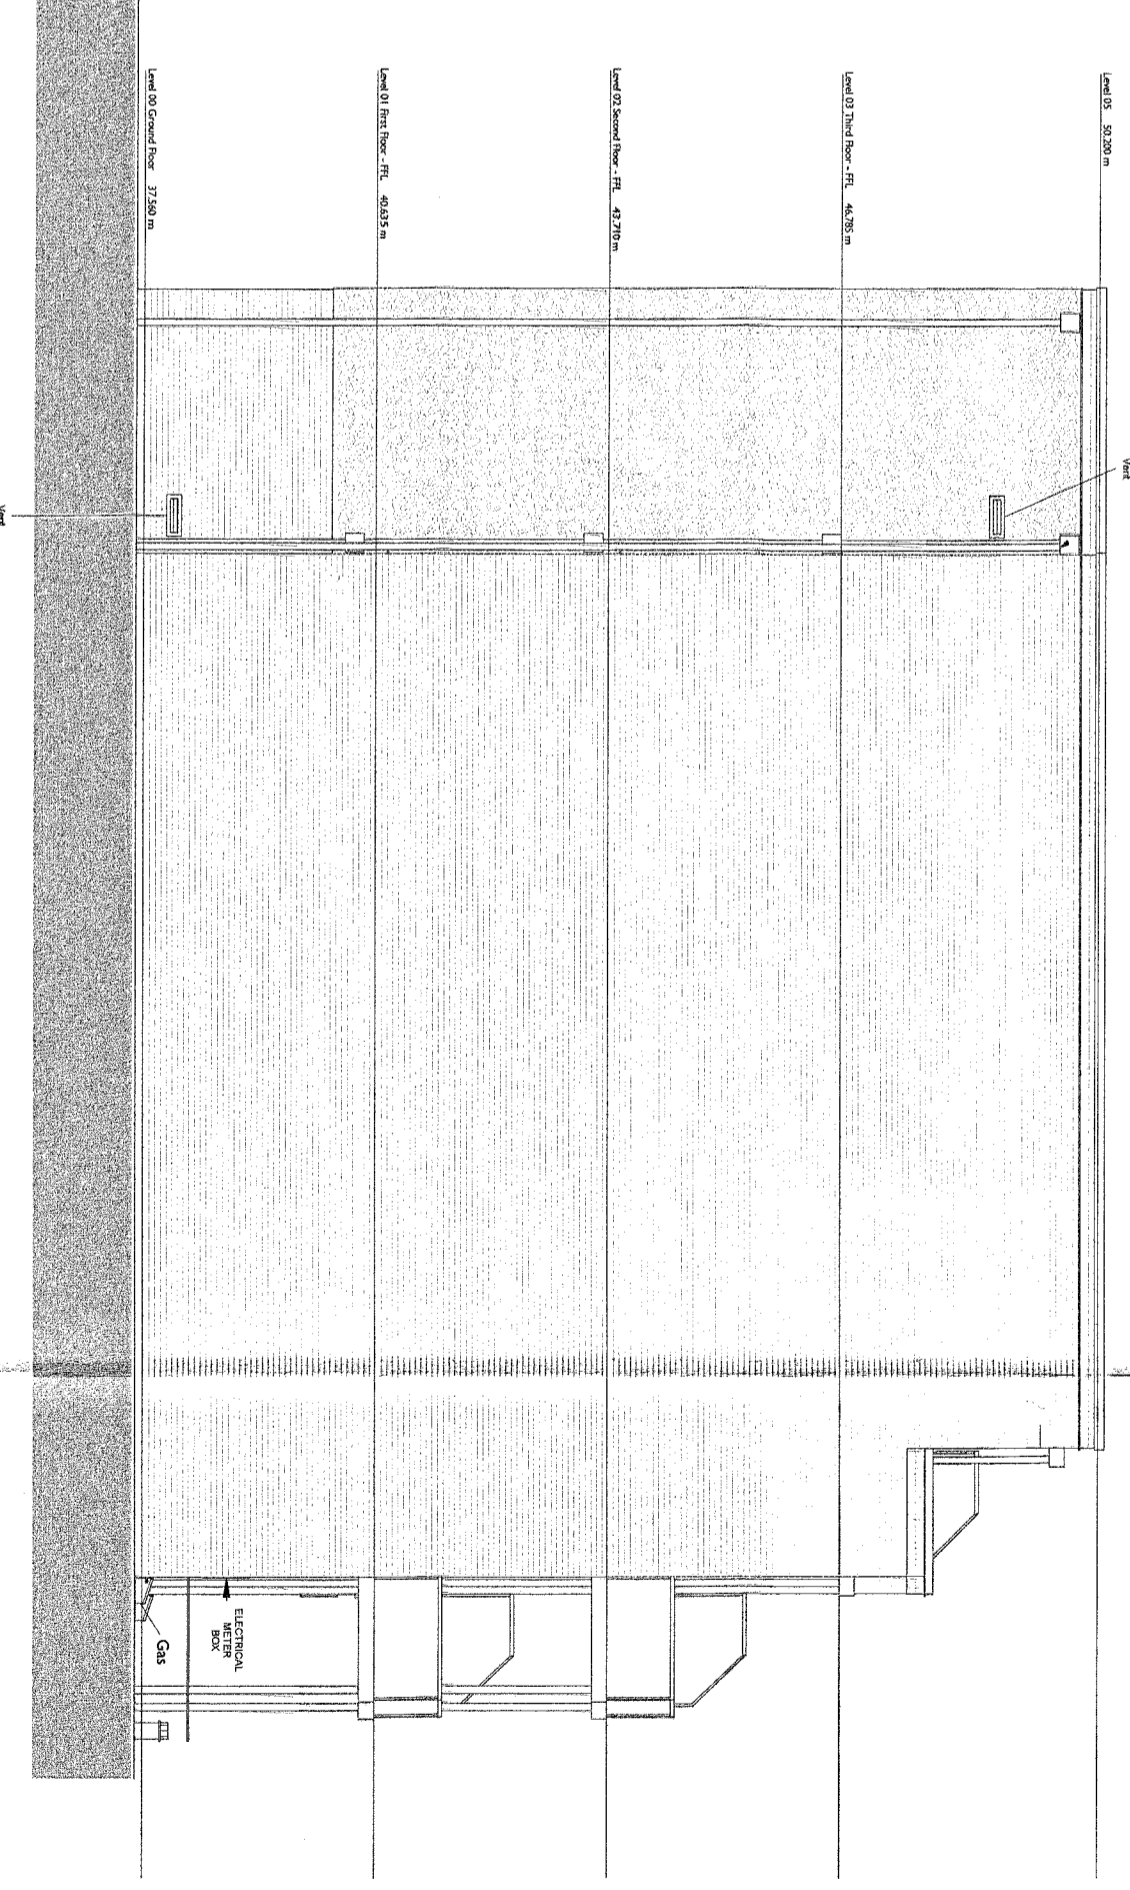

WEST ELEVATION

FOR DETAILS REFER TO 7261_PL_03

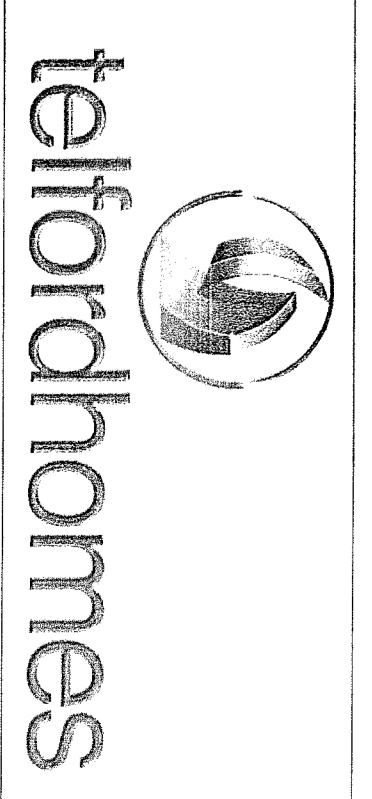

Project
ALCROFT ROAD
CAMDEN, LONDON

Title
ELEVATIONS

Scale	Date
1:100 @ A1	September 2014
Drawn	Checked
EP	
Drawing Number	Revision
7261_PL_01	-

Saunders Partnership ARCHITECTS
ARCHITECTS AND INTERIOR DESIGNERS
SAUNDERS PARTNERSHIP



www.saunderspartnership.com
Waverley Gardens City | Bristol | Manchester | London

