


TERRACE

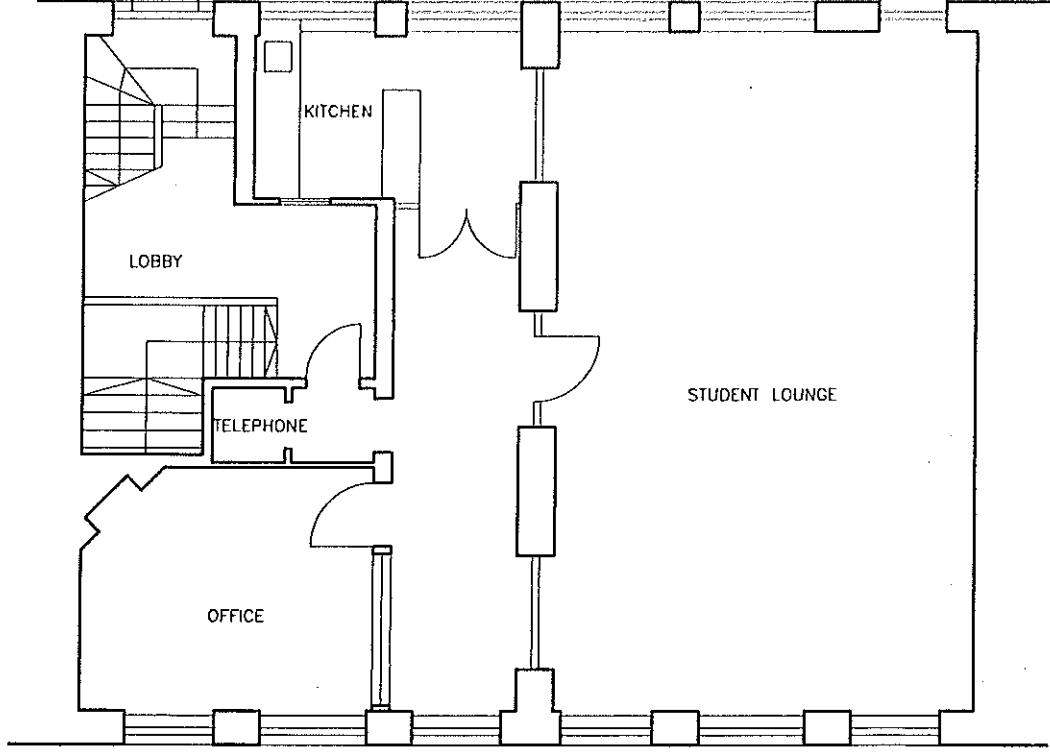


KITCHEN

LOBBY

TELEPHONE

OFFICE

STUDENT LOUNGE

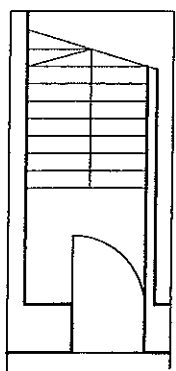

GROUND FLOOR

FIRST FLOOR



1 Turnberry Quay, Glengall Bridge
London E14 9RD
Telephone : 020 7537 1525
Fax : 020 7537 3040
E Mail : info@reeksinclair.co.uk

Client / Location :
148-150 Camden High Street
NW1, London

Drawing : First Floor Plan & Entrance		
Scale : 1:100@A4	Date : 26.05.05	Drawn By : GK/AK
Drawing No.		2546/02