


PROPOSED ERICSSON RBS 6102 EQUIPMENT CABINET ON NEW DC485 T4 FREESTANDING SUPPORT FRAME

Notes:

1 ALL DIMENSIONS ARE IN MM UNLESS NOTED OTHERWISE
 N.G.R. E: 530387 N: 181803

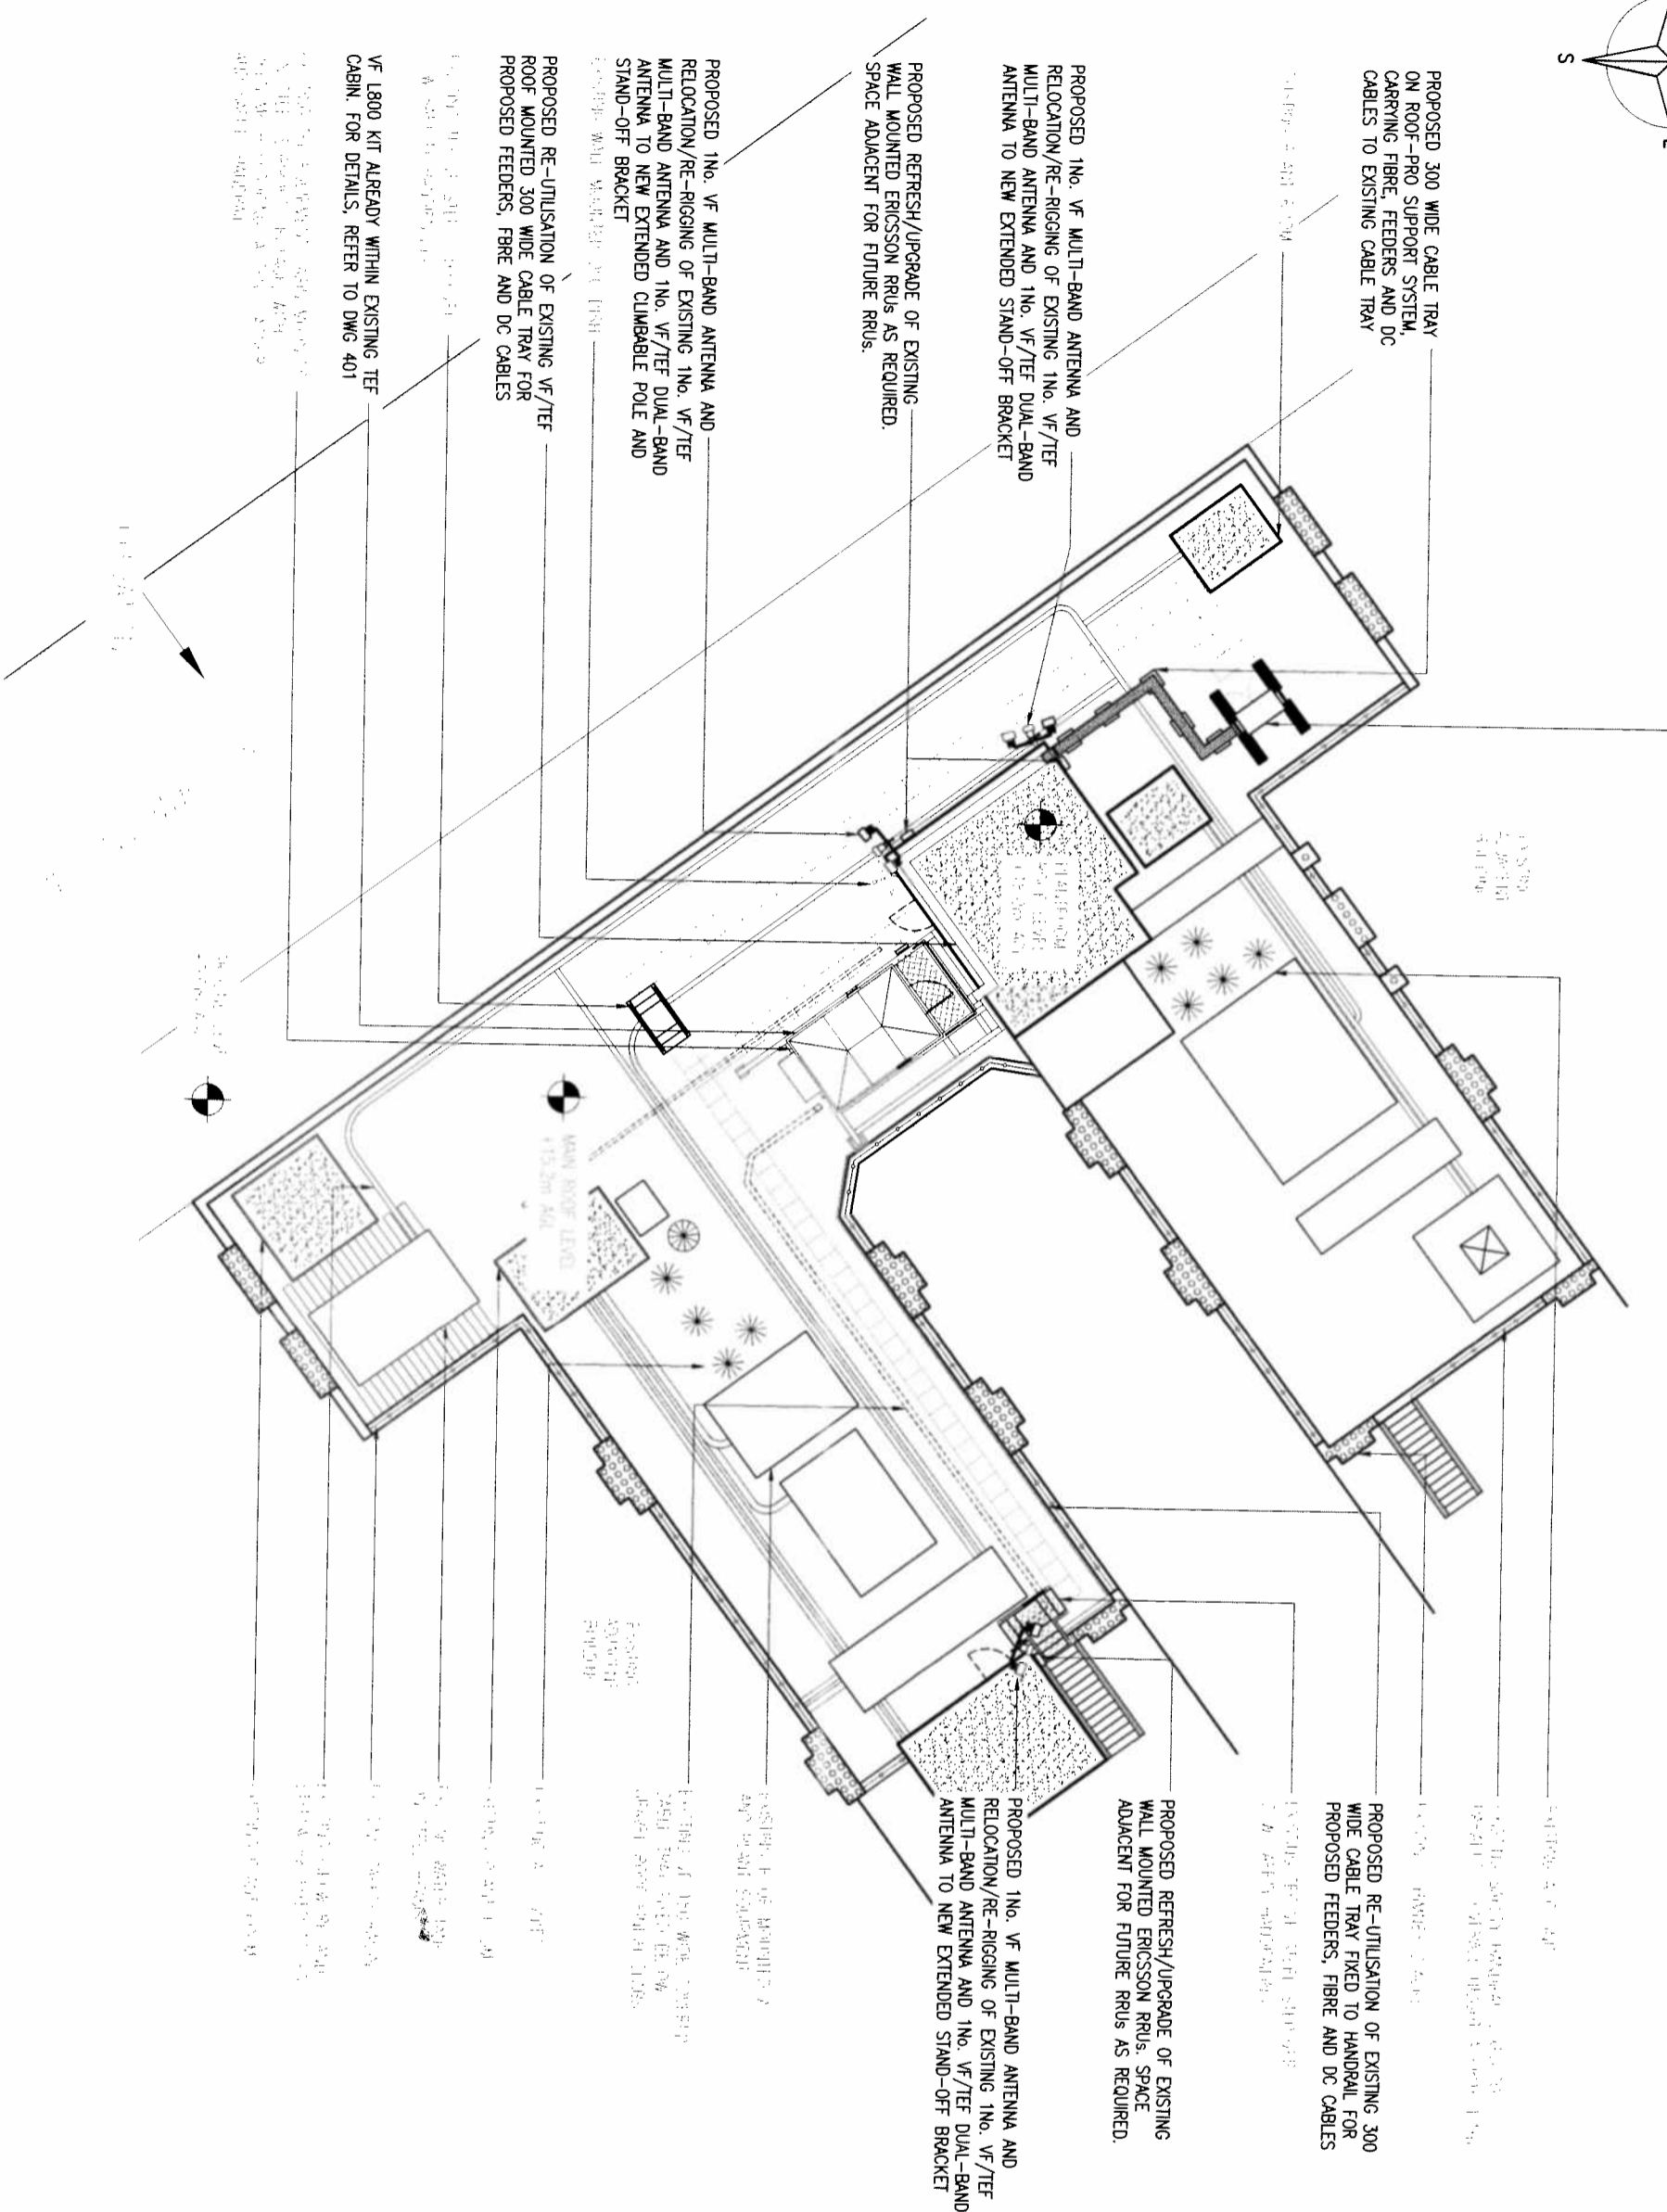

PROPOSED SITE PLAN
 (1:200)

REV	MODIFICATION	BY	CH	DATE
C	Issued for Construction	PCH	SRB	29.05.14
B	Existing RRUs removed	PM	SY	31.03.14
A	Issued for Planning	WH	CM	04.12.13

mono #
 MONO CONSULTANTS LIMITED
 Pockwood House
 Guild Street
 Stratford-upon-Avon
 CV37 6RP
 t: 44 (0)1789 290999
 f: 44 (0)1789 290088
 www.moniconsultants.com

Cell Name		Opt	
BONNINGTON HOTEL		A	
Cell ID No	Host	Sharer	
CTIL 137295 (VF) 78797		CTIL 9063	
Site Address / Contact Details			
BONNINGTON HOTEL (NOW CALLED DOUBLE TREE BY HILTON) 98 SOUTHAMPTON ROW LONDON WC1B 4BH			
Drawing Title: PROPOSED SITE PLAN			
Purpose of Issue: PLANNING			
Drawing Number: 202			
Scale:	As Shown	Drawn:	WH
Checked:	CM	Date:	04.12.13
Approved:	AB	Date:	04.12.13
Issue:	G		

Notes:
 1 ALL DIMENSIONS ARE IN MM UNLESS NOTED OTHERWISE
 N.G.R. E: 530387 N: 181803


REV	MODIFICATION	BY	CH	DATE
C	Issued for Construction	PCH	SSR	29.05.14
B	Existing BRU's removed	PM	SY	31.03.14
A	Issued for Planning	WH	CM	04.12.13

mono #

MONO CONSULTANTS LIMITED
 Packwood House
 Guild Street
 Stratford-upon-Avon
 CV37 6RP
 t. 44 (0)1789 290099
 f. 44 (0)1789 290088
 www.monocconsultants.com

Cell Name	BONNINGTON HOTEL	Opt	A
Cell ID No	CTIL	Host	Sharer
CTIL	137295 (VF) 78797	CTIL	9063
Site Address / Contact Details			
BONNINGTON HOTEL (NOW CALLED DOUBLE TREE BY HILTON) 98 SOUTHAMPTON ROW LONDON WC1B 4BH			

Drawing Title:	PROPOSED SITE ELEVATION		
Purpose of Issue:	PLANNING		
Drawing Number:	302		
Scale:	As Shown	Drawn:	WH
Checked:	CM	Date:	04.12.13
Approved:	AB	Date:	04.12.13
Issue:	G		

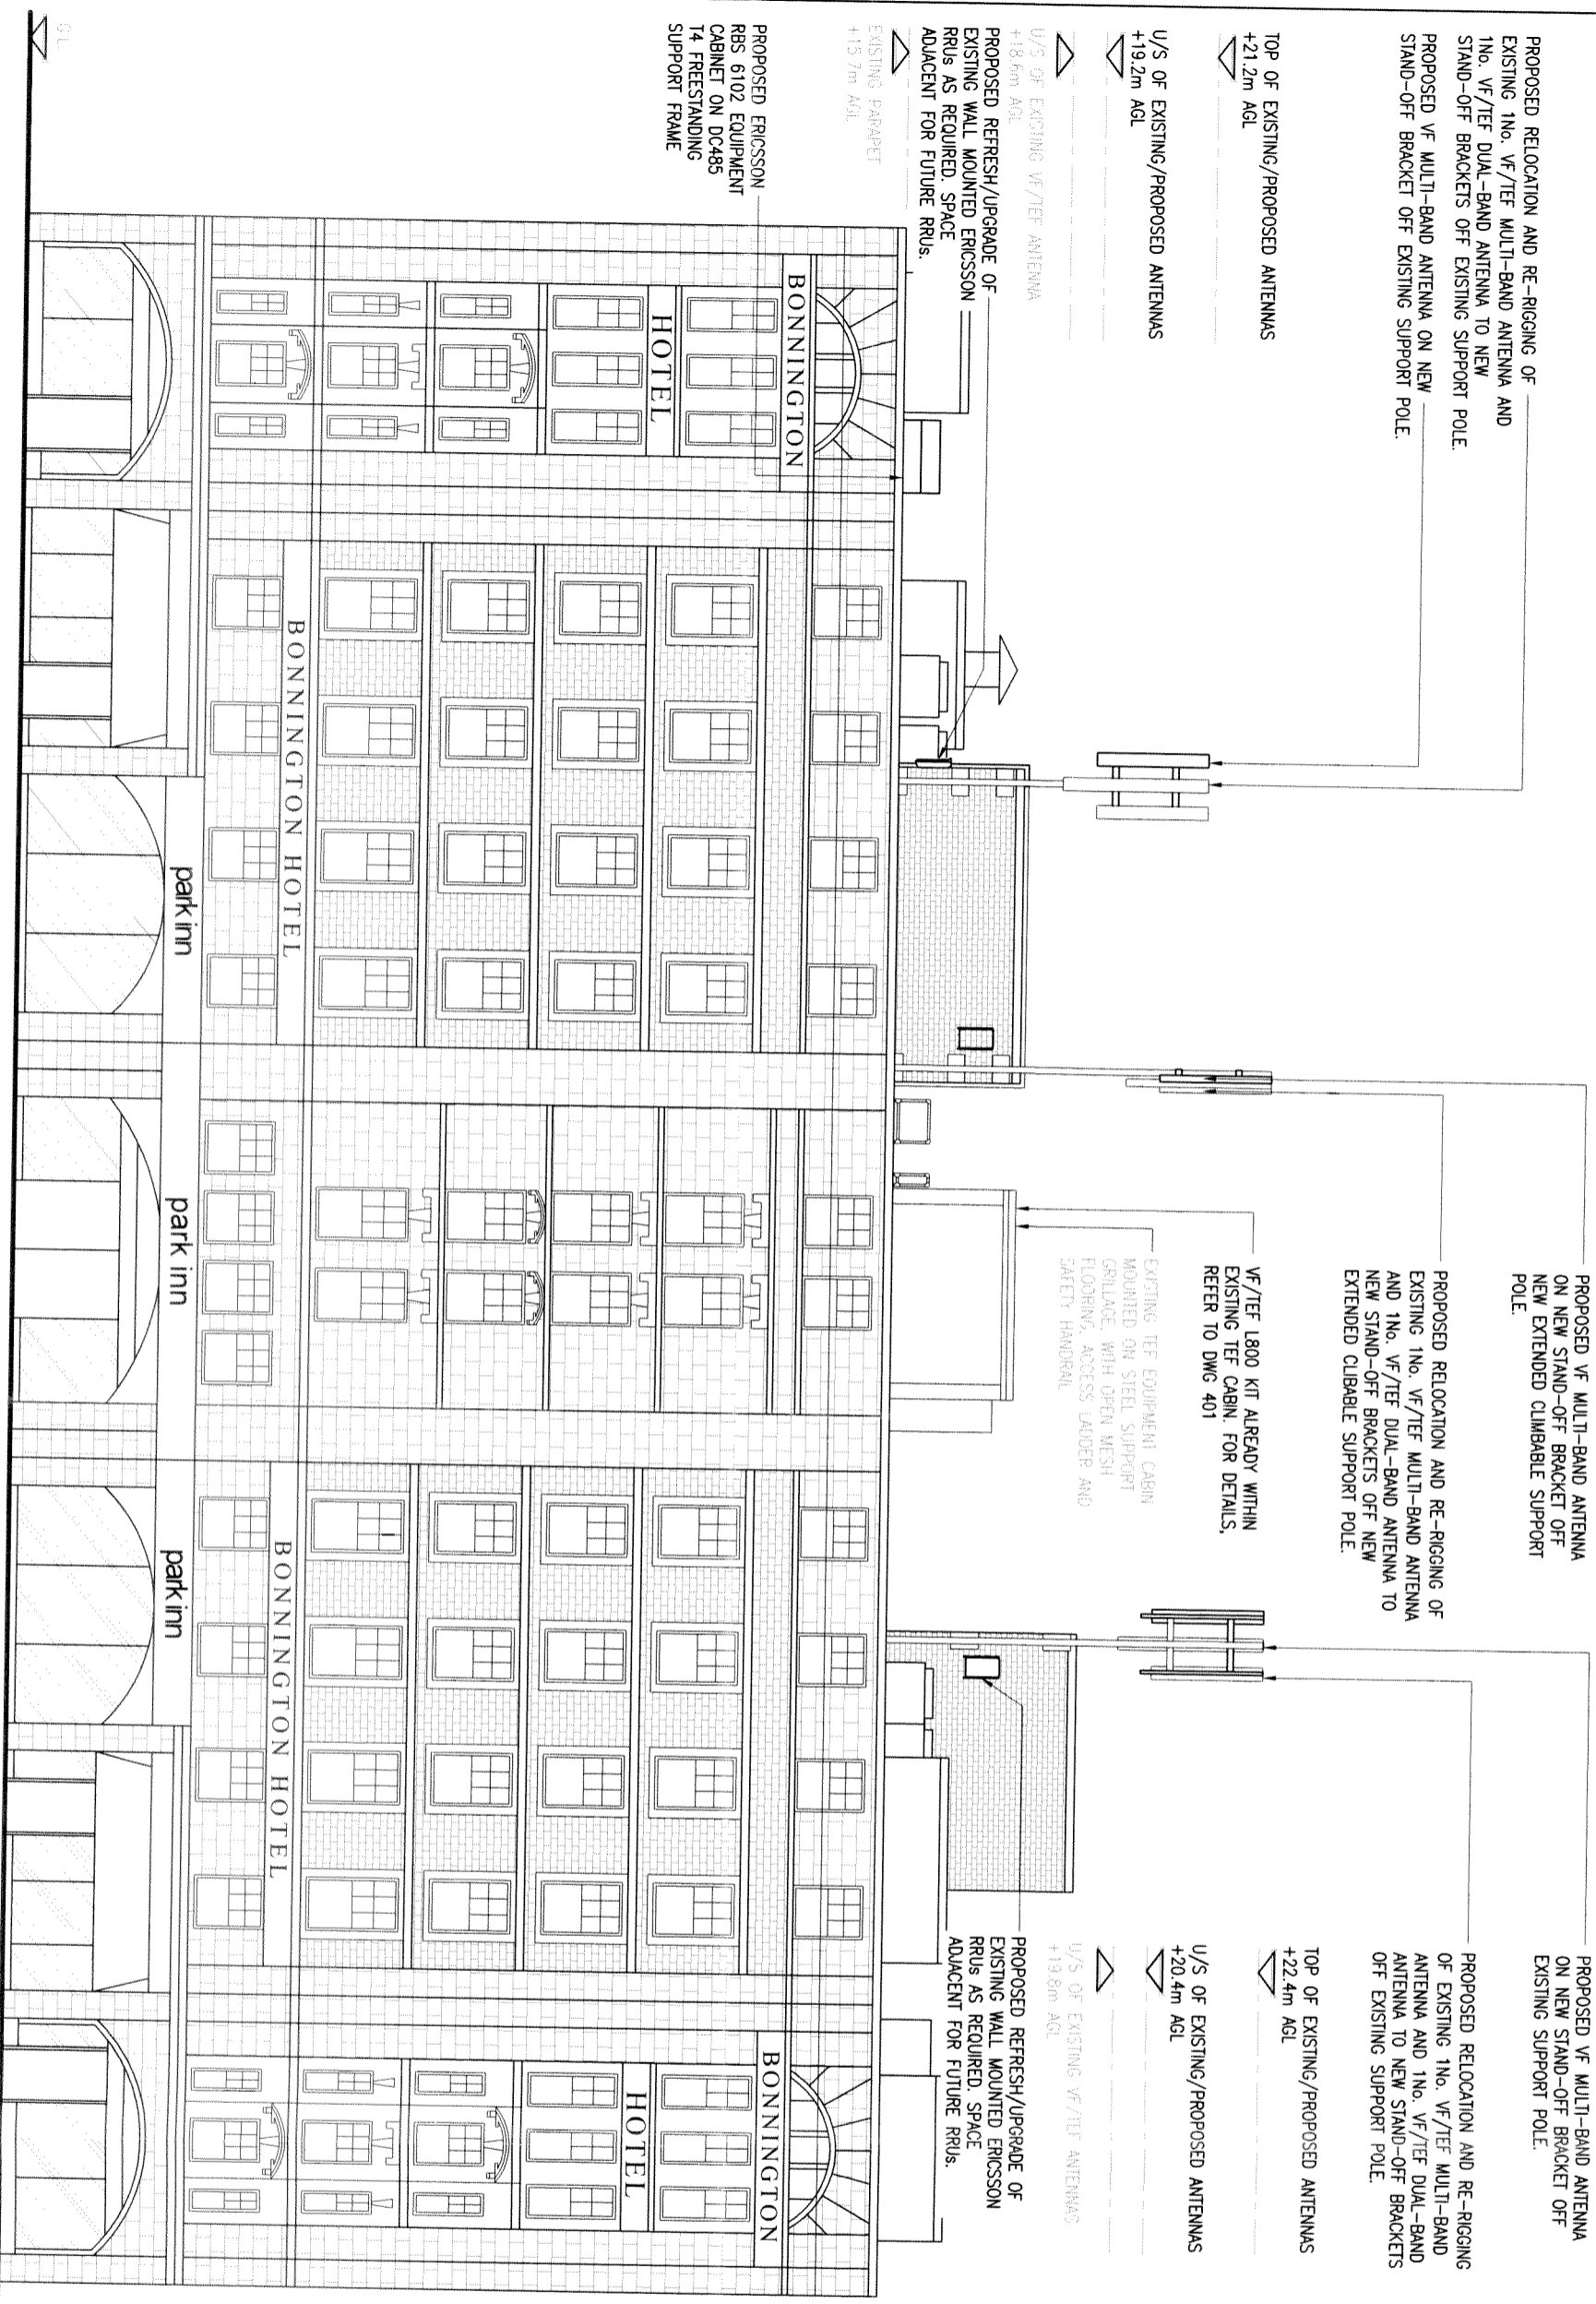

PROPOSED SOUTH WEST ELEVATION
 (1:125)