




Existing Roof Plan

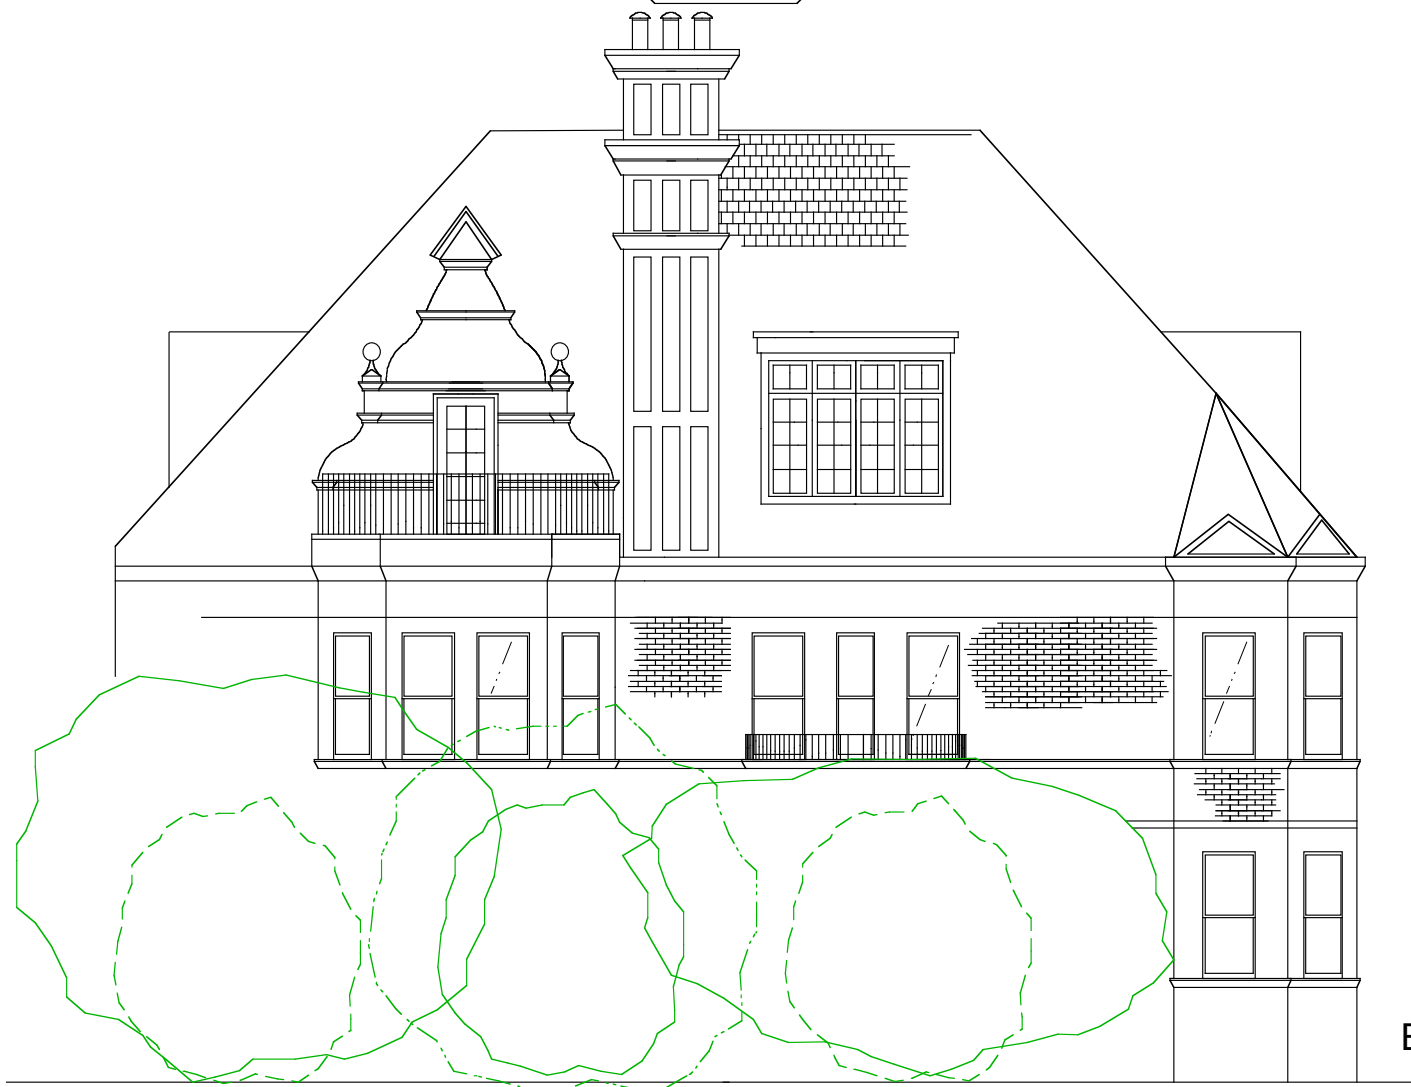


Existing Side Elevation

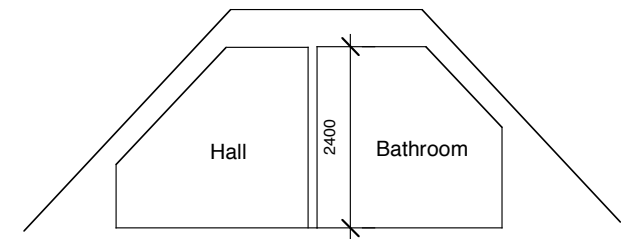

Existing Section AA

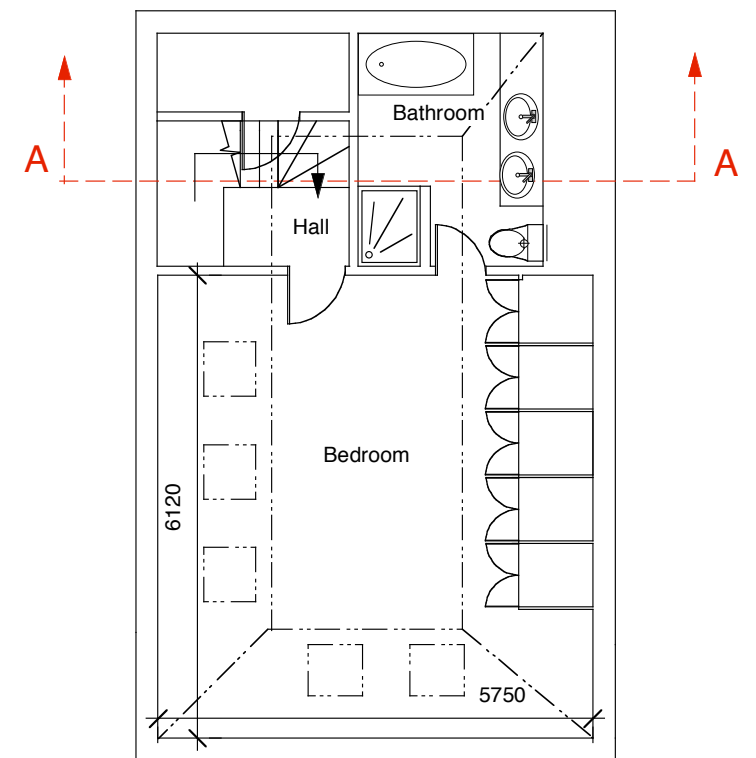

Existing Third Floor Plan

 

ADDRESS	7 Lyndhurst Gardens. London NW3
DATE	September 2014
SCALE	1 : 100
DRAWING NO:	LDG/01

* THESE DRAWINGS ARE APPROXIMATE AND ARE FOR GUIDANCE ONLY.
PLEASE CHECK DIMENSIONS ON SITE PRIOR TO ALL BUILDING WORKS.