



01 Lower Ground Floor Plan

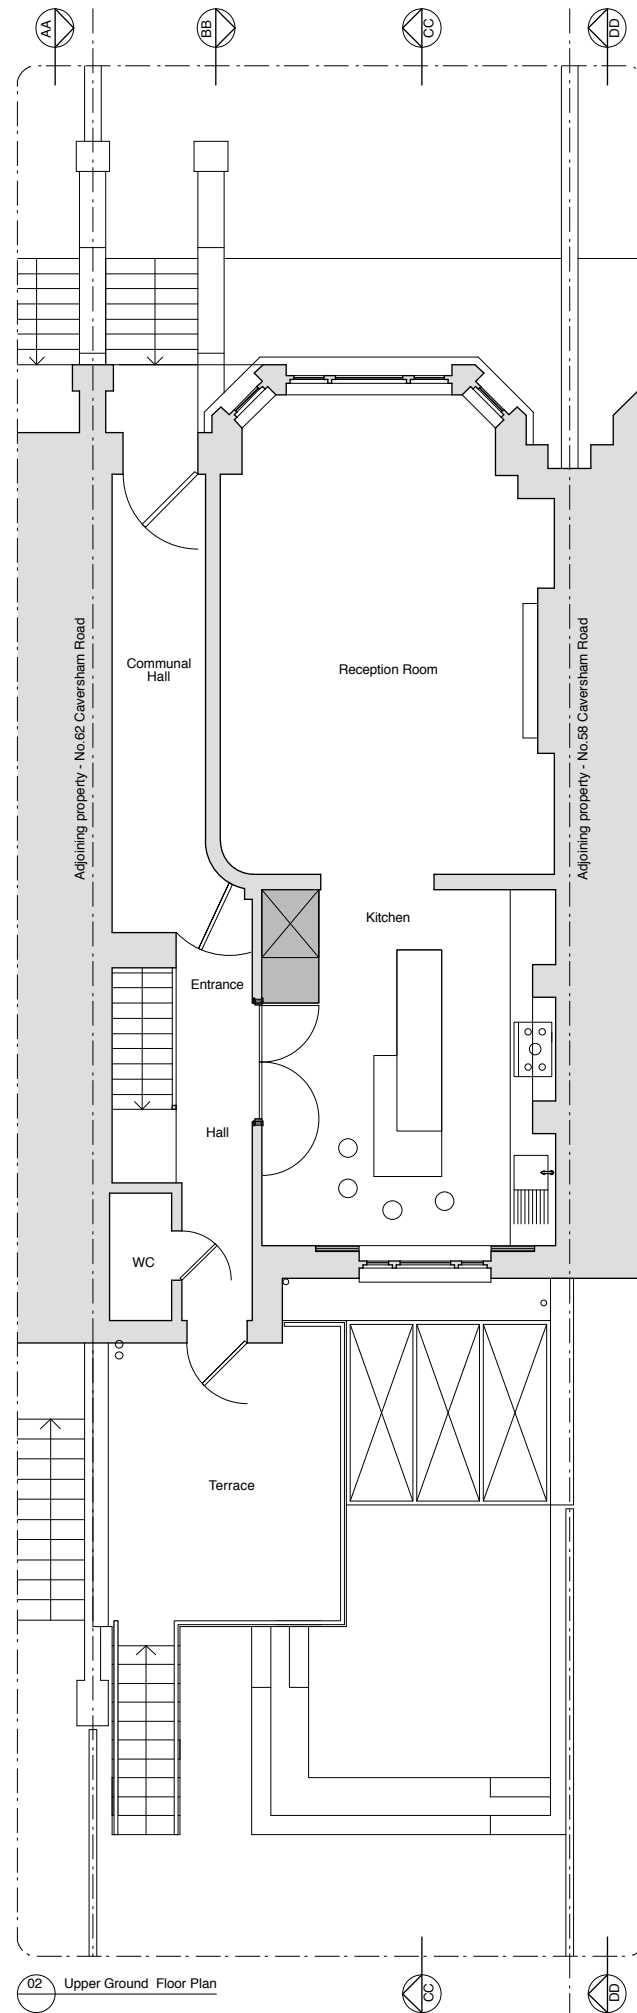

02 Upper Ground Floor Plan

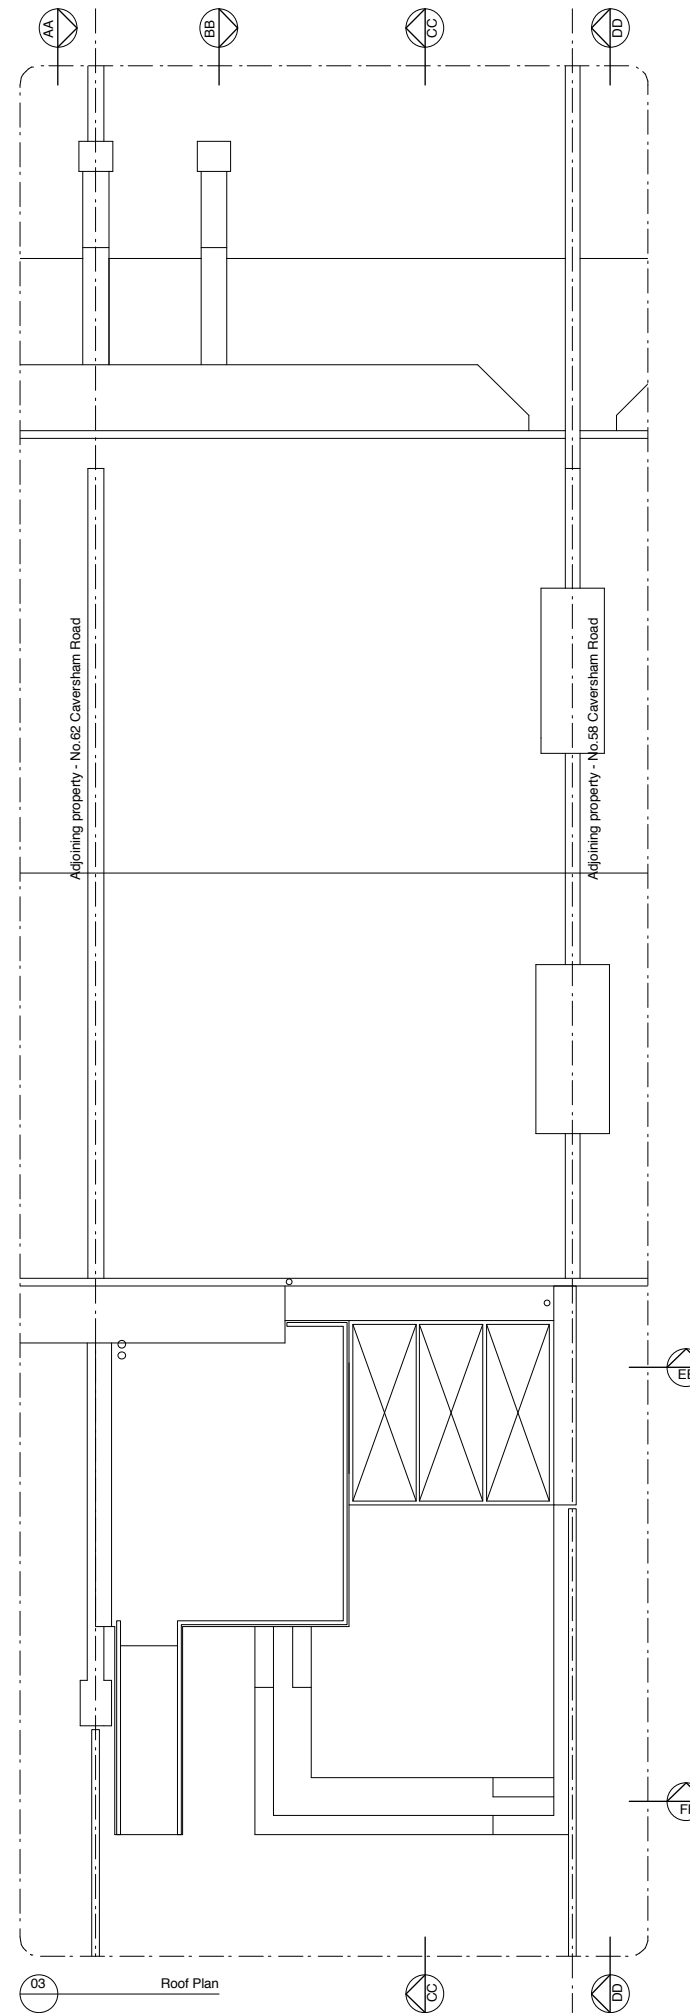

03 Roof Plan




Rev	Issued	Status & Description	Drawn / Checked
C	11.09.14	Issued for Planning	TB
B	30.06.14	Issued for Planning	TB
A	16.06.14	Issued for Information	TB
-	11.06.14	Issued for Information	TB

Notes:
 Do not scale directly from this drawing.
 All dimensions to be checked on site prior to construction or fabrication of any element. Any discrepancies between figure dimensions reported to Architect for clarification prior to commencing work.
 This drawing is to be read in conjunction with all consultants information.
 Elements of services are indicated for coordination purposes. For full services layouts refer to Services Engineer's drawings and specification.
 Elements of structure are indicated for coordination purposes. For full structural layouts refer to Structural Engineer's drawings and specification.
 (C) Trevor Brown Architect Ltd. All rights described in chapter IV of the Copyright Designs and Patents Act 1988 have been asserted.



Job
Caversham Road
 Status
Planning
 Drawing title
Proposed Plans
 Scale
1:100@A3
 Drawing number
045_1100 C
 Revision

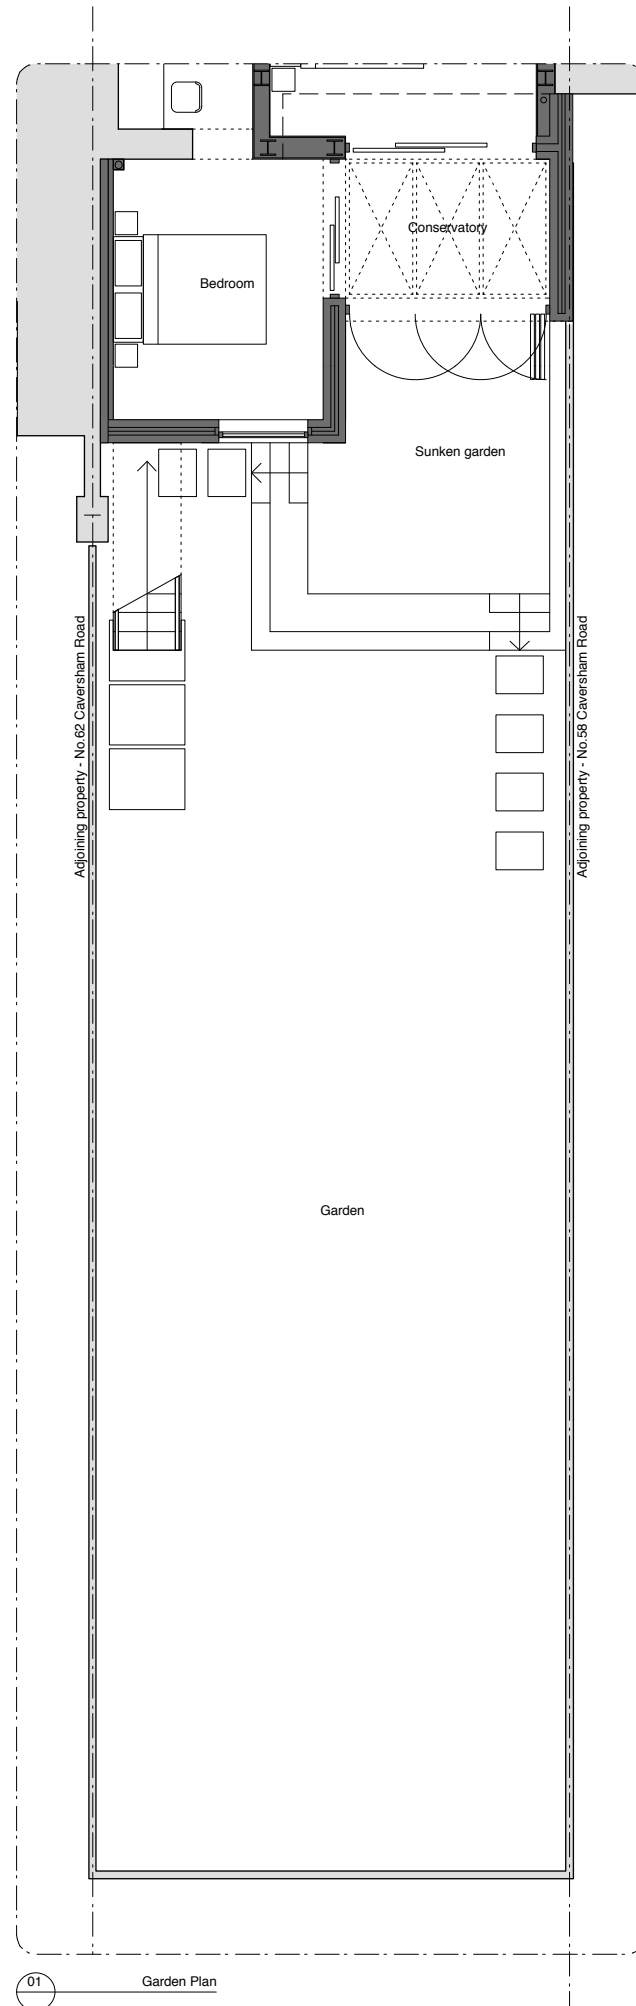

01 Garden Plan

SCALE BAR
0 1 2 5m




D	15.09.14	Issued for Planning	TB
C	11.09.14	Issued for Planning	TB
B	30.06.14	Issued for Planning	TB
A	16.06.14	Issued for Information	TB
-	11.06.14	Issued for Information	TB
Rev	Issued	Status & Description	Drawn / Checked

Notes:
Do not scale directly from this drawing.
All dimensions to be checked on site prior to construction or fabrication of any element. Any discrepancies between figure dimensions reported to Architect for clarification prior to commencing work.
This drawing is to be read in conjunction with all consultants information.
Elements of services are indicated for coordination purposes. For full services layouts refer to Services Engineer's drawings and specification.
Elements of structure are indicated for coordination purposes. For full structural layouts refer to Structural Engineer's drawings and specification.
(C) Trevor Brown Architect Ltd. All rights described in chapter IV of the Copyright Designs and Patents Act 1988 have been asserted.

tba

Job
Caversham Road
Status
Planning
Drawing title
Proposed Plan
Scale
1:100@A3
Drawing number
045_1101 Revision
D

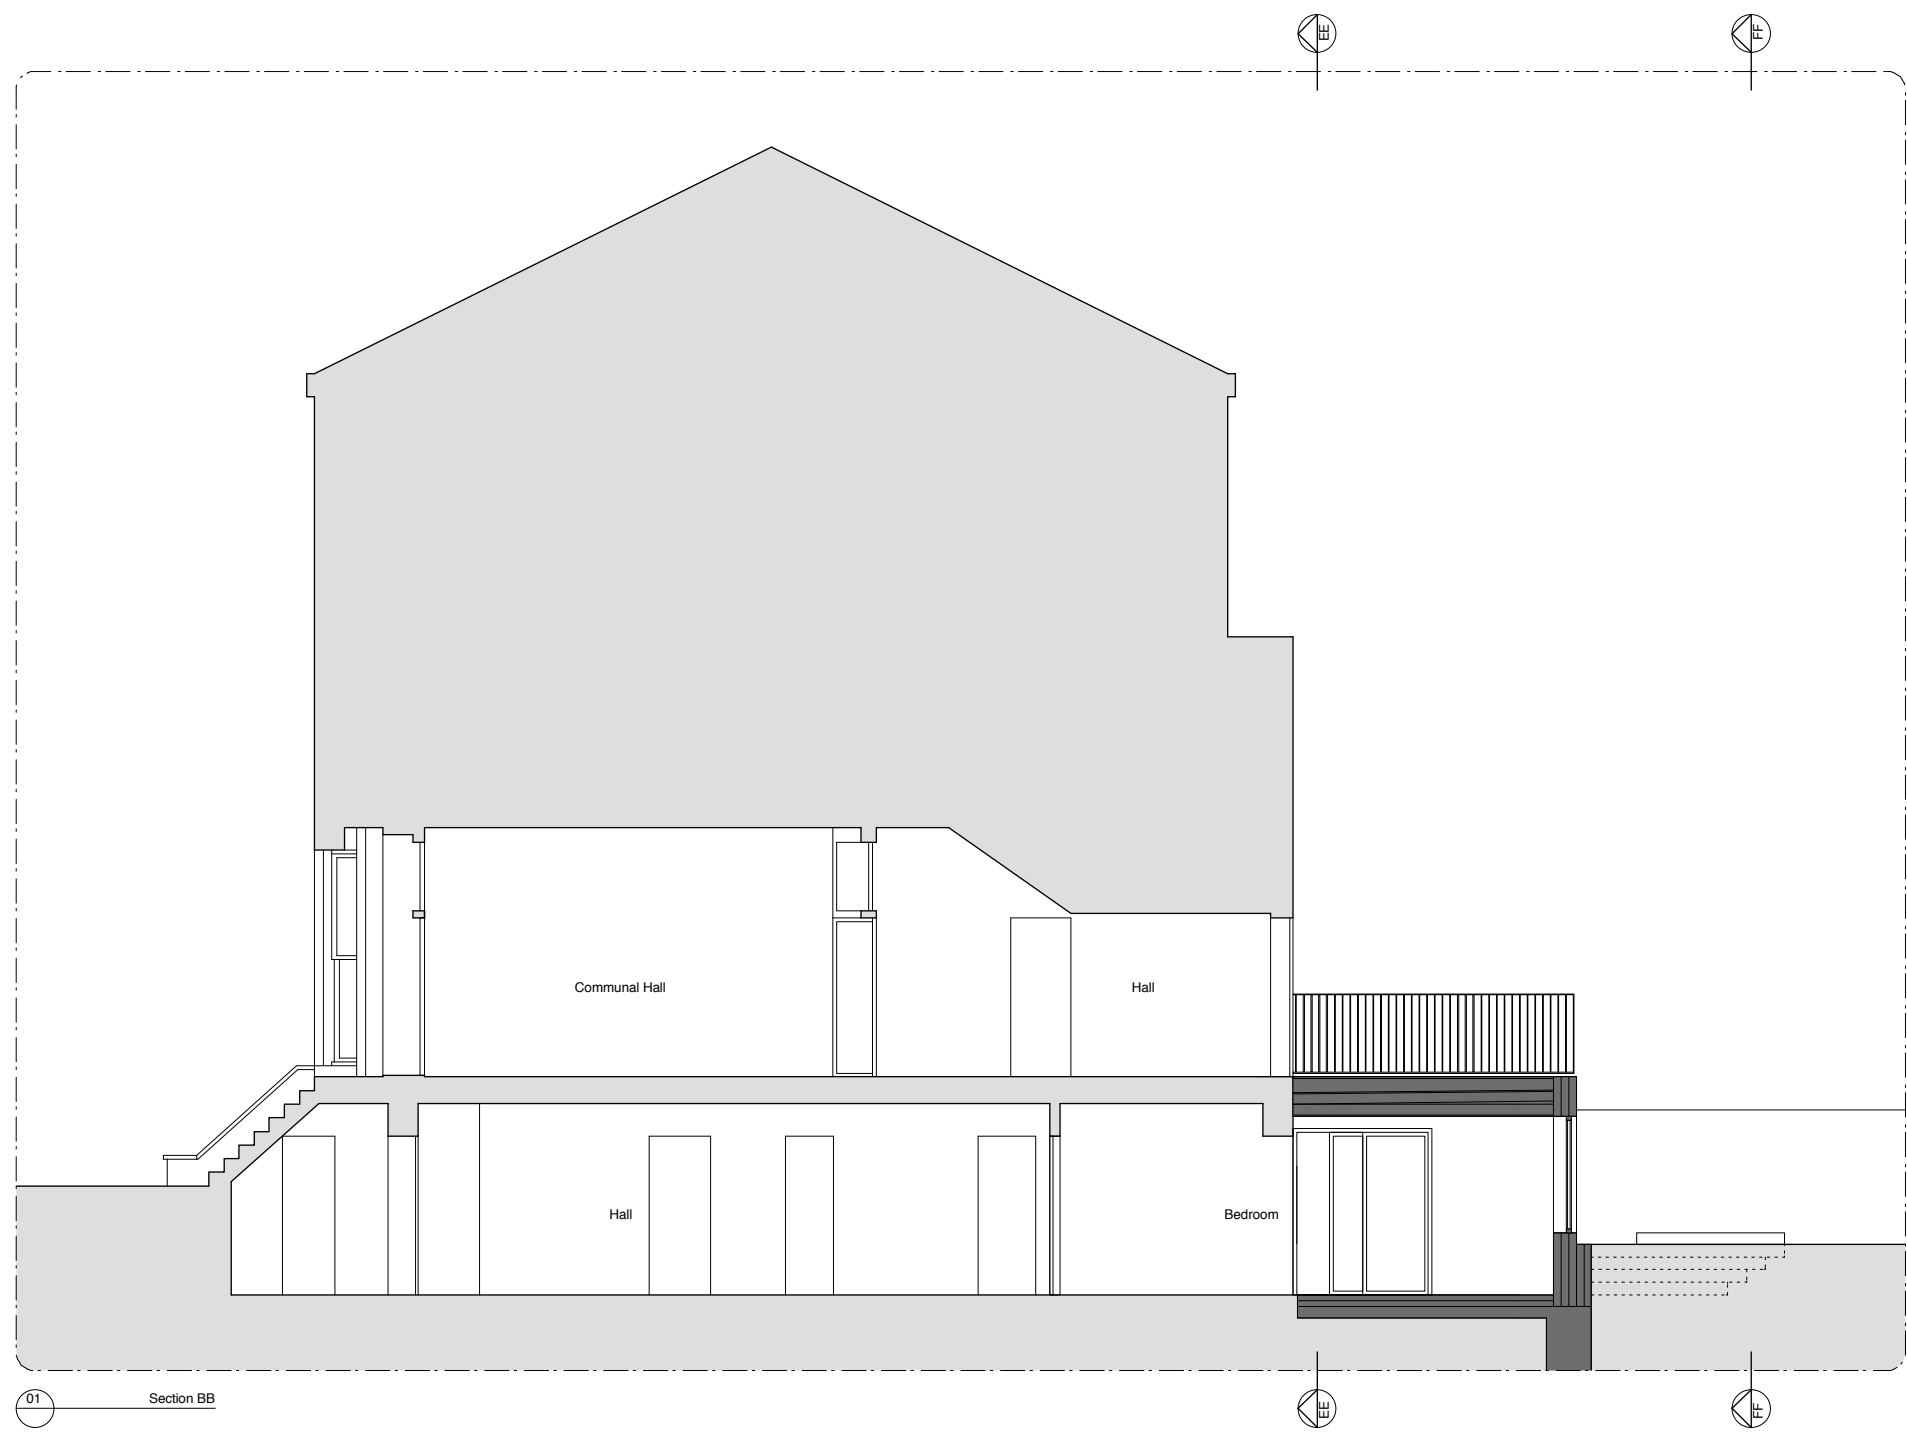


01 Section BB

Rev	Issued	Status & Description	Drawn / Checked
B	11.09.14	Issued for Planning	TB
A	30.06.14	Issued for Planning	TB
-	11.06.14	Issued for Information	TB

Notes:
Do not scale directly from this drawing.
All dimensions to be checked on site prior to construction or fabrication of any element. Any discrepancies between figure dimensions reported to Architect for clarification prior to commencing work.
This drawing is to be read in conjunction with all consultants information.
Elements of services are indicated for coordination purposes. For full services layouts refer to Services Engineer's drawings and specification.
Elements of structure are indicated for coordination purposes. For full structural layouts refer to Structural Engineer's drawings and specification.
(C) Trevor Brown Architect Ltd. All rights described in chapter IV of the Copyright Designs and Patents Act 1988 have been asserted.



Job
Caversham Road
Status
Planning
Drawing title
Proposed Section
Scale
1:100@A3
Drawing number
045_1200 Revision
B

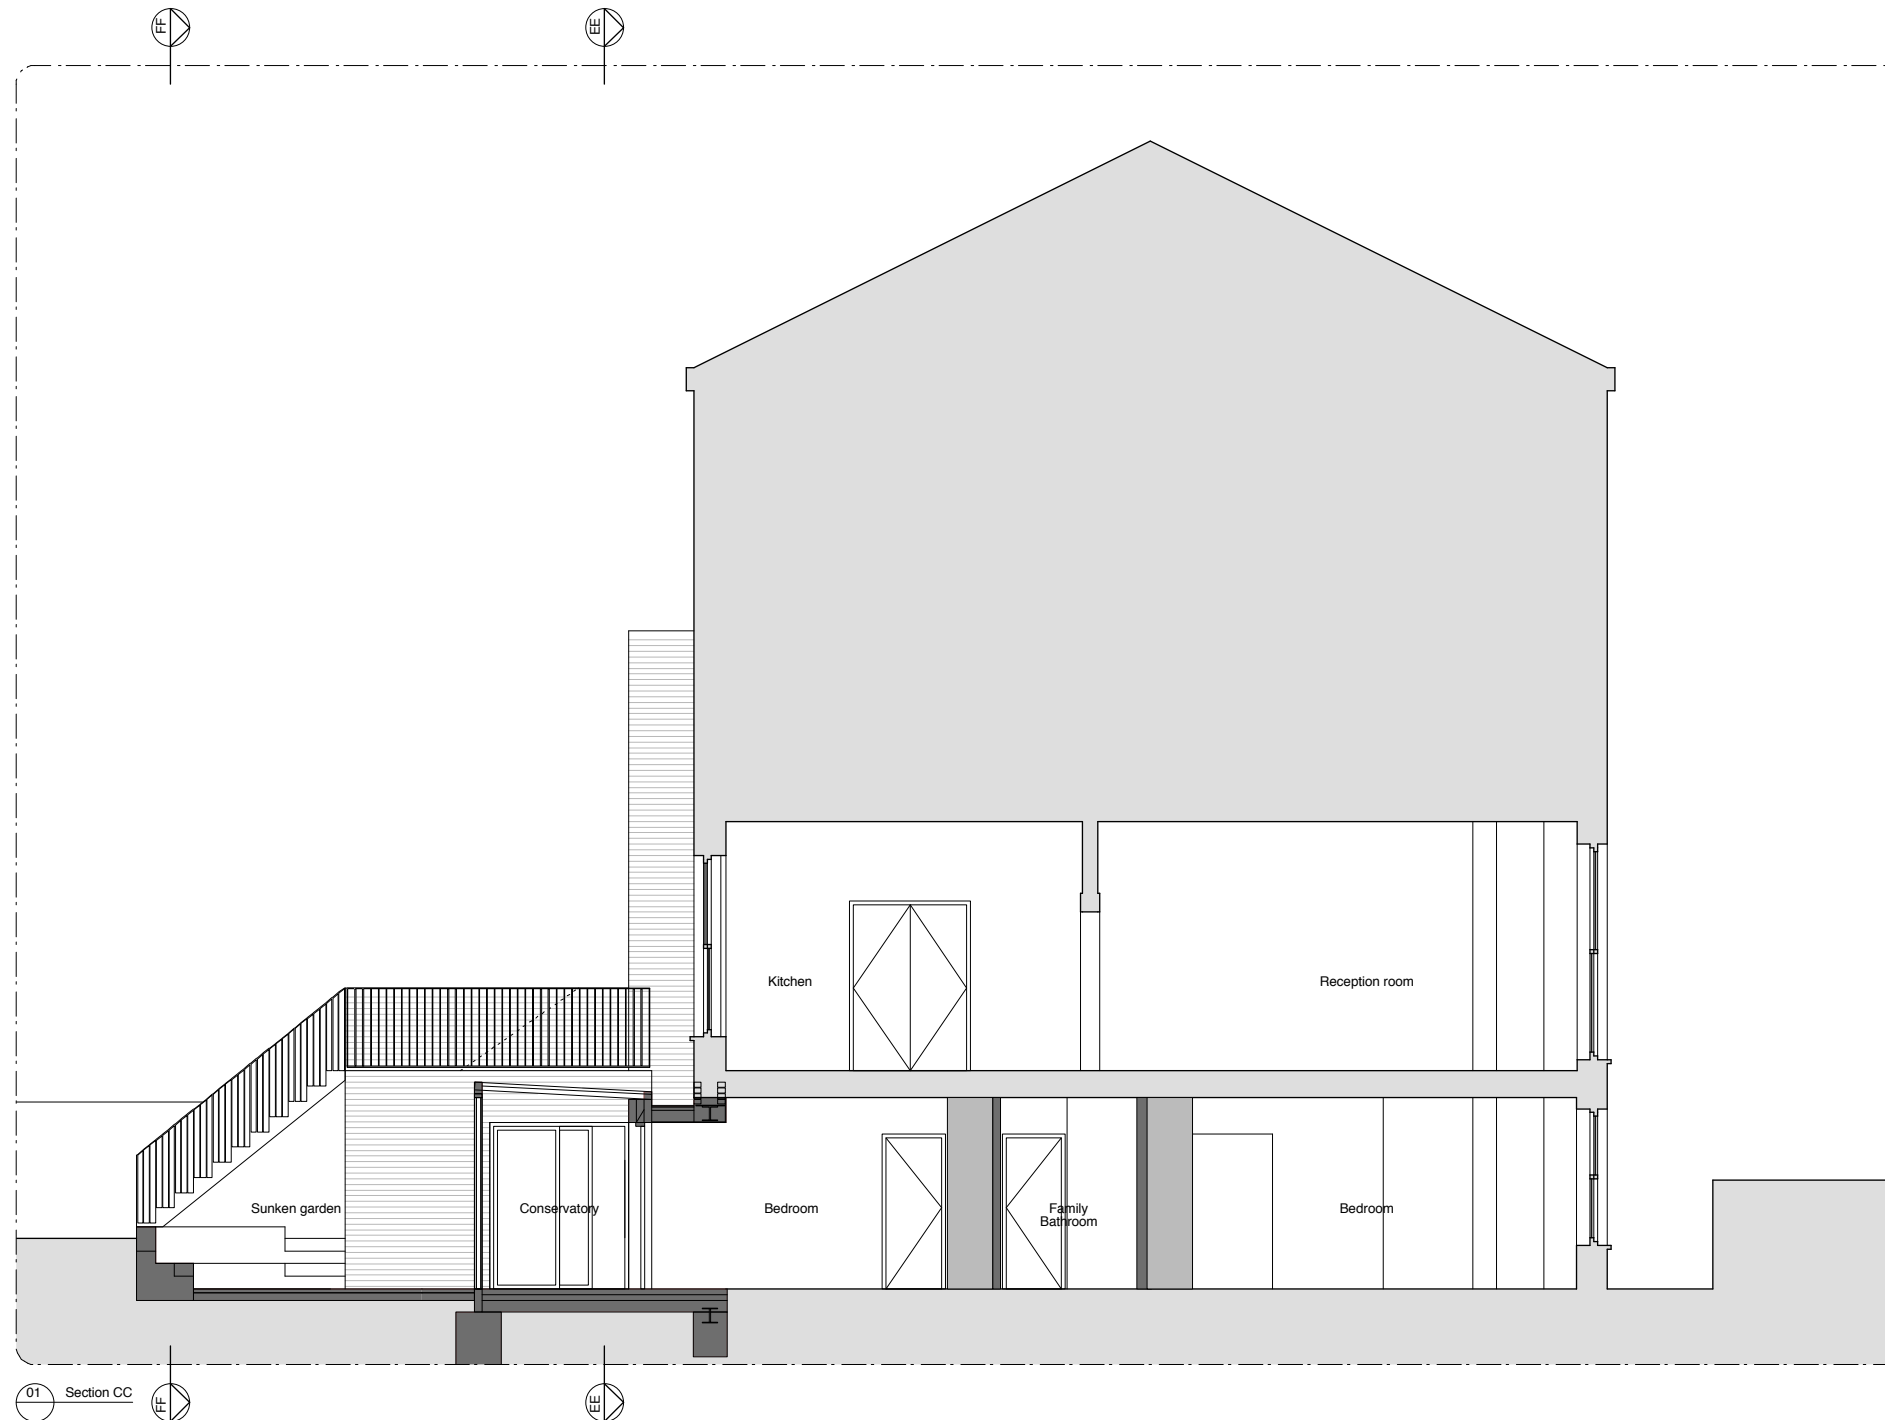

Rev	Issued	Status & Description	Drawn / Checked
B	11.09.14	Issued for Planning	TB
A	30.06.14	Issued for Planning	TB
-	11.06.14	Issued for Information	TB

Notes:

Do not scale directly from this drawing.

All dimensions to be checked on site prior to construction or fabrication of any element. Any discrepancies between figure dimensions reported to Architect for clarification prior to commencing work.

This drawing is to be read in conjunction with all consultants information.

Elements of services are indicated for coordination purposes. For full services layouts refer to Services Engineer's drawings and specification.

Elements of structure are indicated for coordination purposes. For full structural layouts refer to Structural Engineer's drawings and specification.

(C) Trevor Brown Architect Ltd. All rights described in chapter IV of the Copyright Designs and Patents Act 1988 have been asserted.

tba

Job
Caversham Road

Status
Planning

Drawing title
Proposed Section

Scale
1:100@A3

Drawing number
045_1201

Revision
B



01 Section EE



02 Section FF
Rear Elevation

SCALE BAR
0 1 2 5m




B	11.09.14	Issued for Planning	TB
A	30.06.14	Issued for Planning	TB
-	11.06.14	Issued for Information	TB
Rev	Issued	Status & Description	Drawn / Checked

Notes:
Do not scale directly from this drawing.
All dimensions to be checked on site prior to construction or fabrication of any element. Any discrepancies between figure dimensions reported to Architect for clarification prior to commencing work.
This drawing is to be read in conjunction with all consultants information.
Elements of services are indicated for coordination purposes. For full services layouts refer to Services Engineer's drawings and specification.
Elements of structure are indicated for coordination purposes. For full structural layouts refer to Structural Engineer's drawings and specification.
(C) Trevor Brown Architect Ltd. All rights described in chapter IV of the Copyright Designs and Patents Act 1988 have been asserted.

tba

Job
Caversham Road
Status
Planning
Drawing title
Proposed Section and Elevation
Scale
1:100@A3
Drawing number
045_1202 Revision
B

Trevor Brown Architect Ltd.
+44 (0) 2082 921593
www.trevorbrownarchitect.co.uk
10 Ranelagh Road, London. N22 7TN

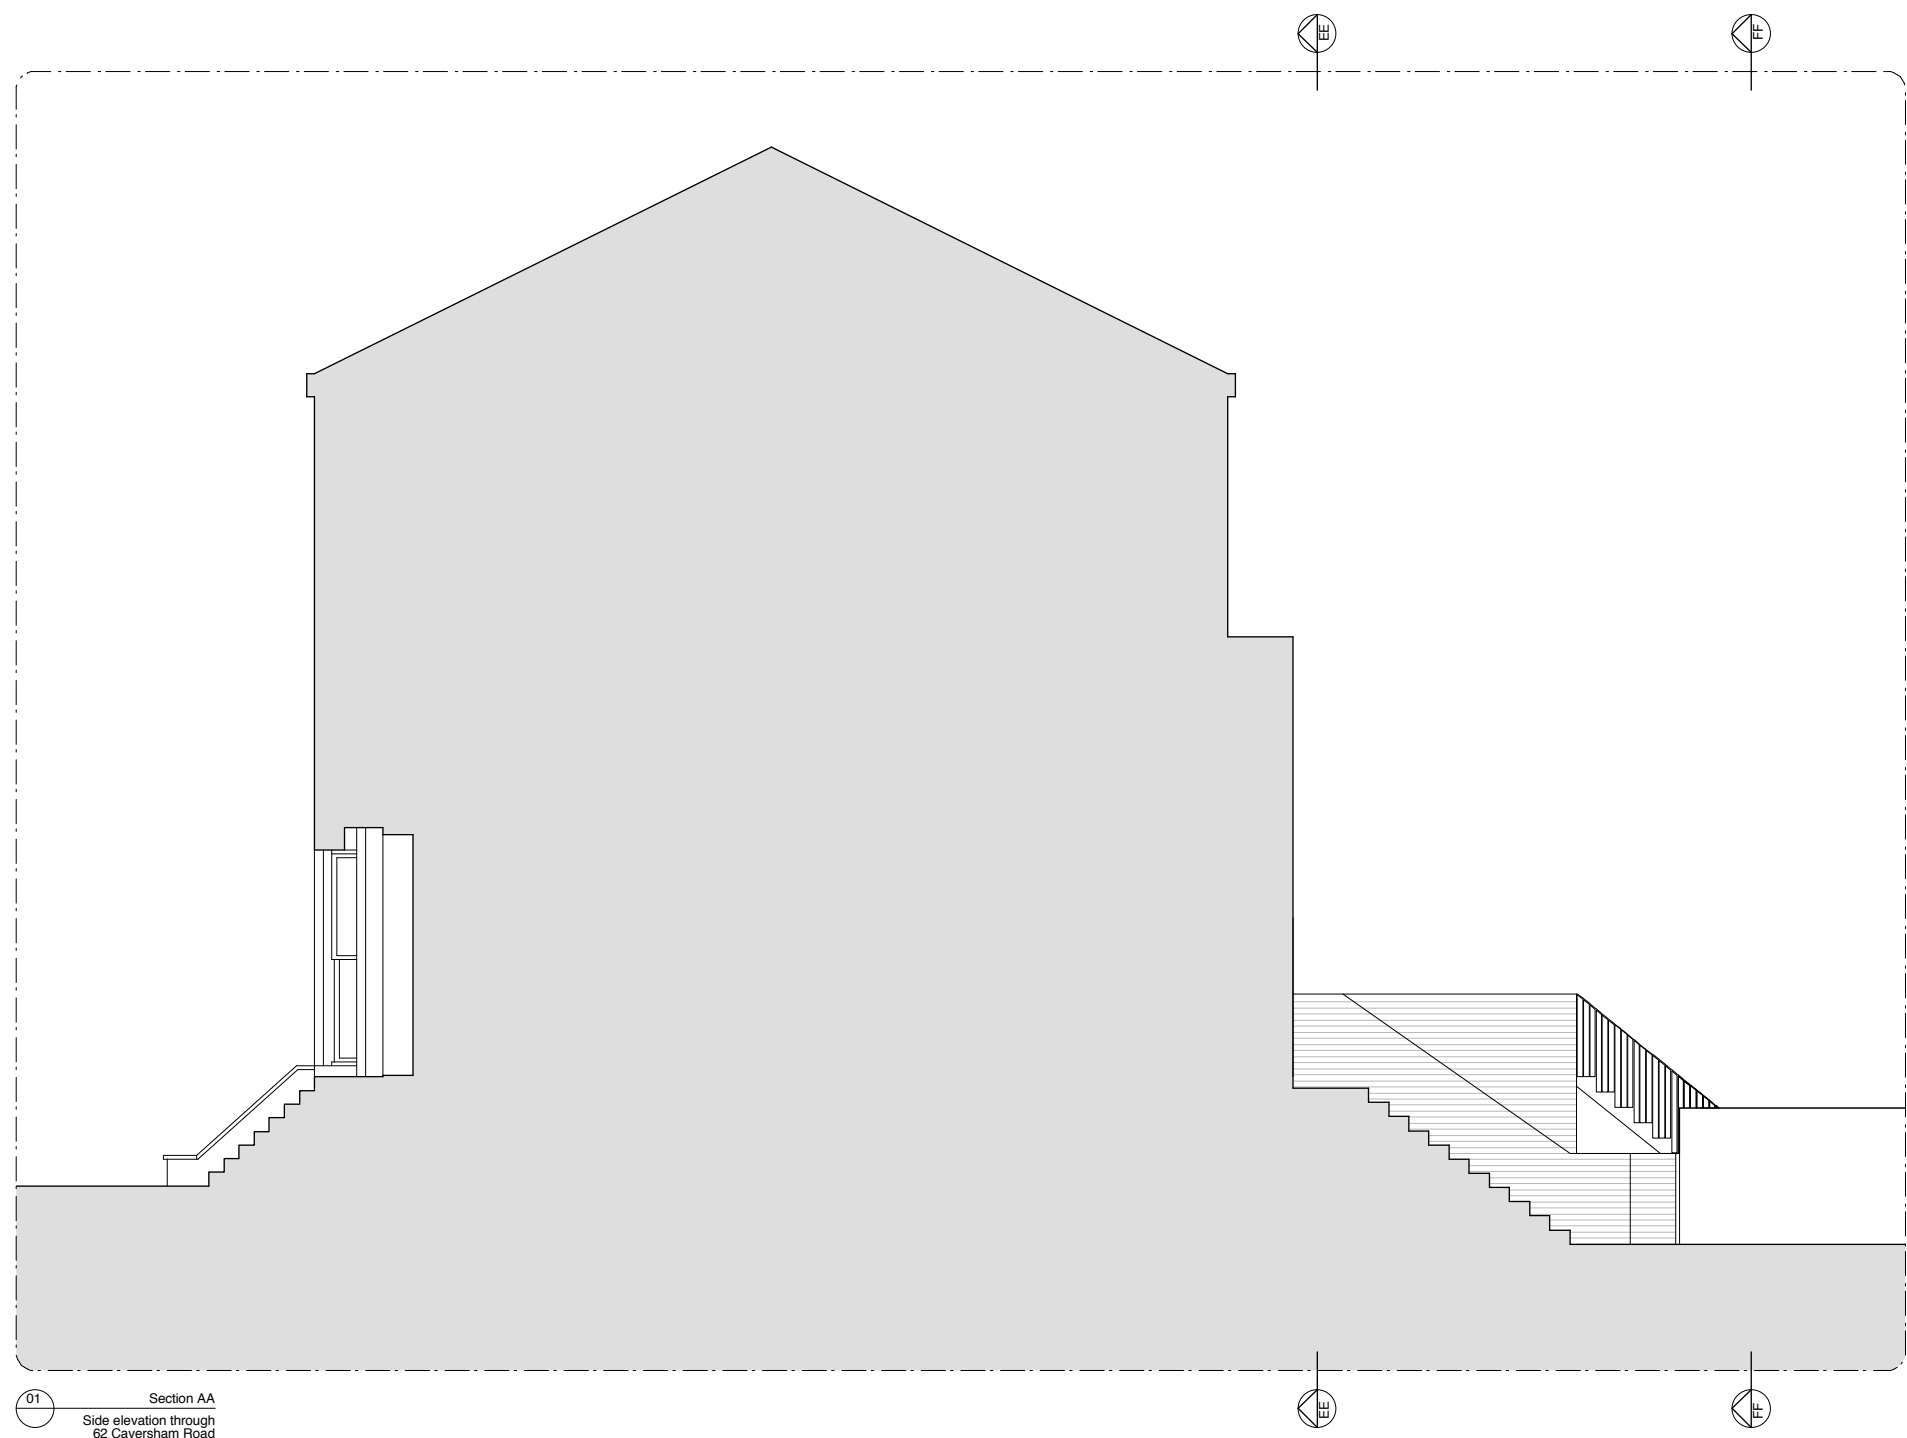


01 Section AA
Side elevation through
62 Caversham Road

Rev	Issued	Status & Description	Drawn / Checked
B	11.09.14	Issued for Planning	TB
A	30.06.14	Issued for Planning	TB
-	11.06.14	Issued for Information	TB

Notes:
Do not scale directly from this drawing.
All dimensions to be checked on site prior to construction or fabrication of any element. Any discrepancies between figure dimensions reported to Architect for clarification prior to commencing work.
This drawing is to be read in conjunction with all consultants information.
Elements of services are indicated for coordination purposes. For full services layouts refer to Services Engineer's drawings and specification.
Elements of structure are indicated for coordination purposes. For full structural layouts refer to Structural Engineer's drawings and specification.
(C) Trevor Brown Architect Ltd. All rights described in chapter IV of the Copyright Designs and Patents Act 1988 have been asserted.



Job
Caversham Road
Status
Planning
Drawing title
Proposed Elevation
Scale
1:100@A3
Drawing number
045_1300 Revision
B

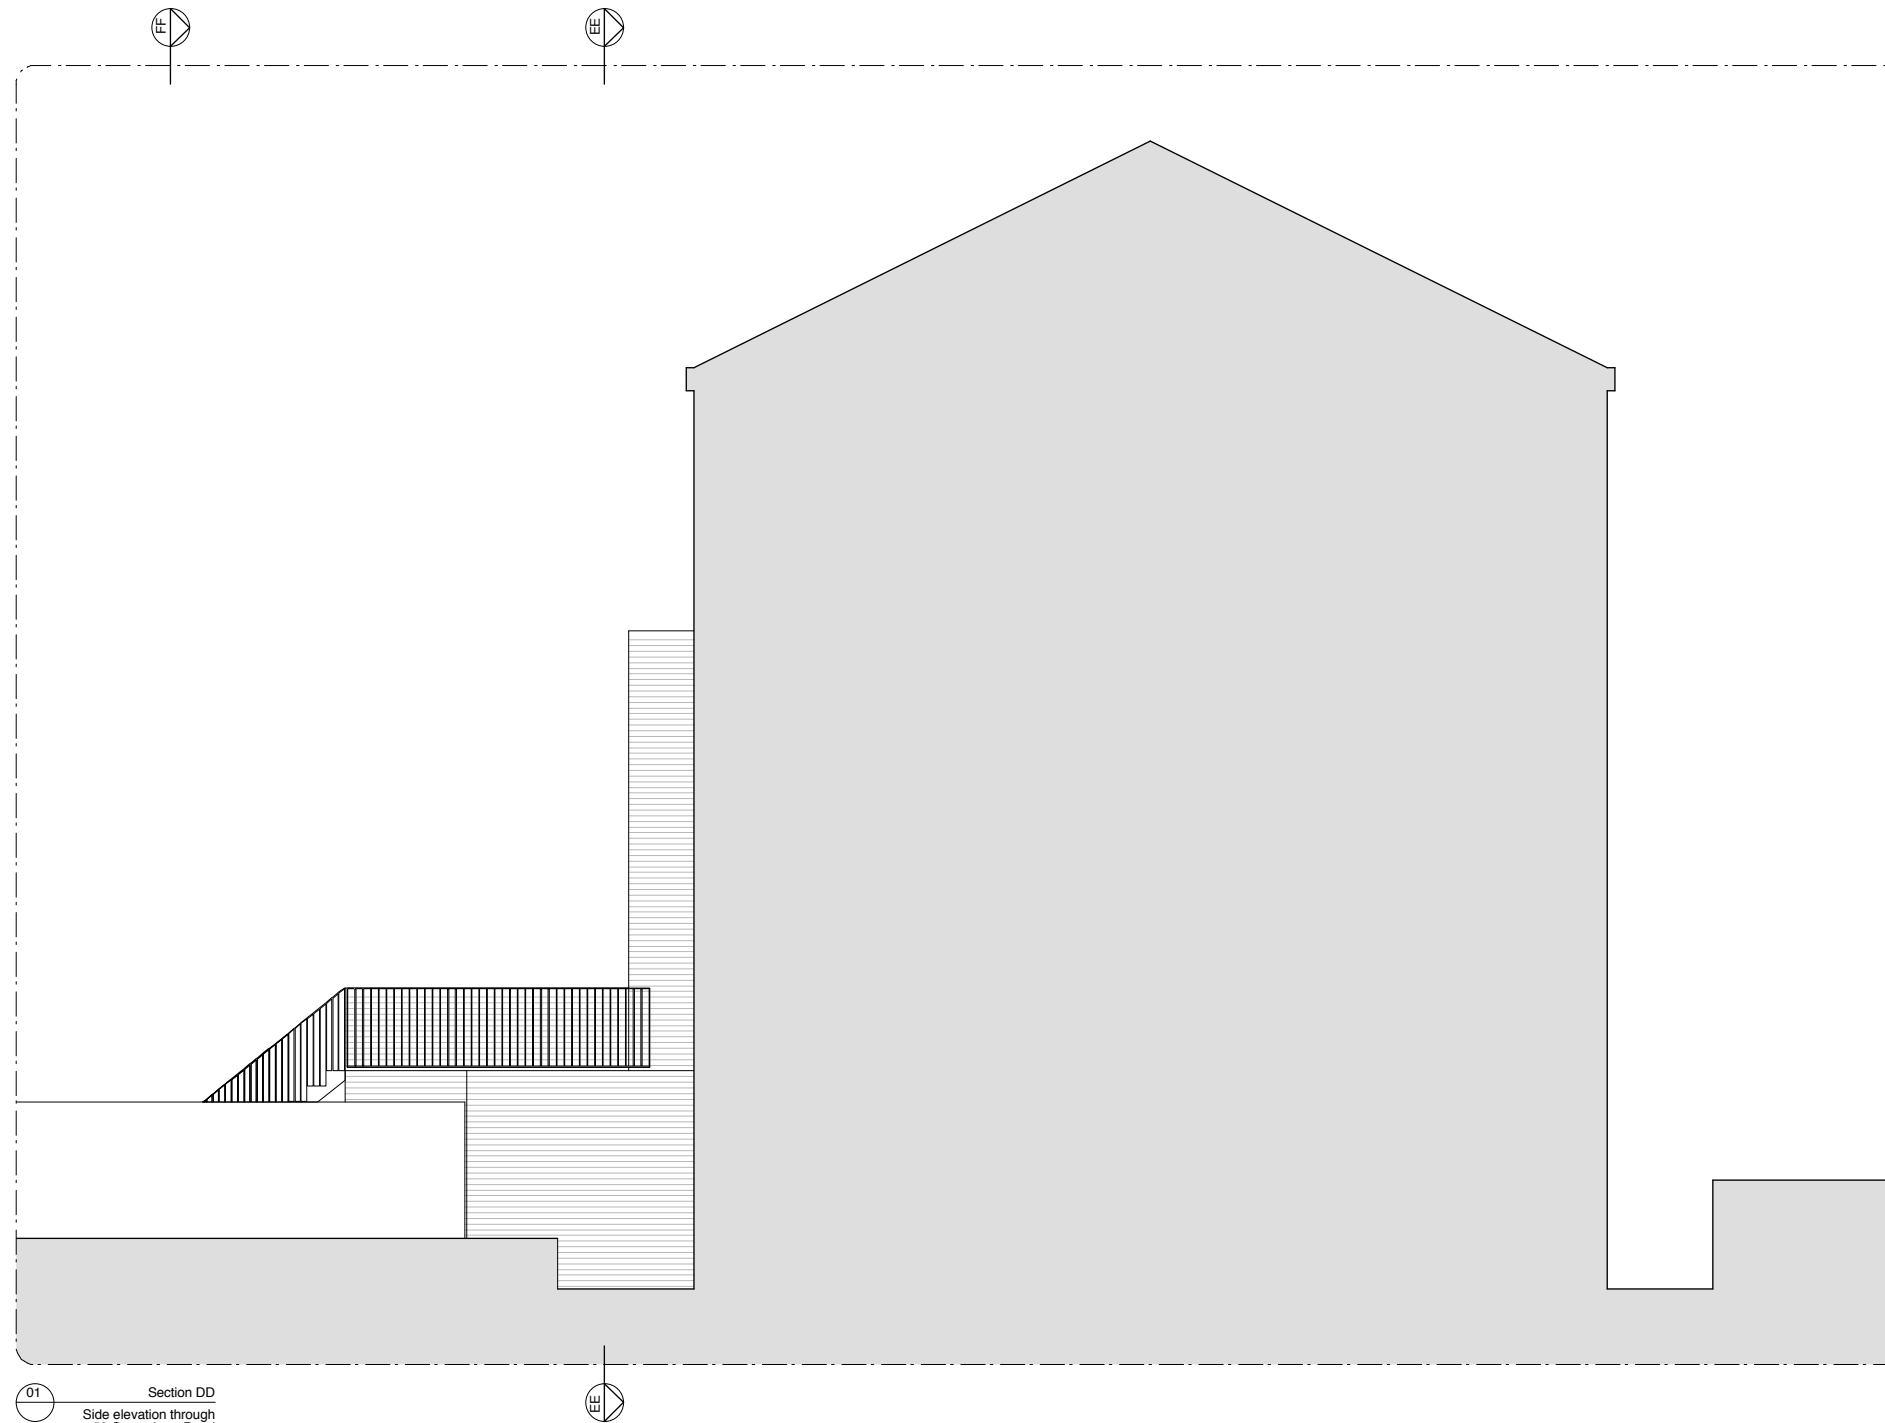

01 Section DD
Side elevation through
58 Caversham Road



B	11.09.14	Issued for Planning	TB
A	30.06.14	Issued for Planning	TB
-	11.06.14	Issued for Information	TB
Rev	Issued	Status & Description	Drawn / Checked

Notes:
Do not scale directly from this drawing.
All dimensions to be checked on site prior to construction or fabrication of any element. Any discrepancies between figure dimensions reported to Architect for clarification prior to commencing work.
This drawing is to be read in conjunction with all consultants information.
Elements of services are indicated for coordination purposes. For full services layouts refer to Services Engineer's drawings and specification.
Elements of structure are indicated for coordination purposes. For full structural layouts refer to Structural Engineer's drawings and specification.
(C) Trevor Brown Architect Ltd. All rights described in chapter IV of the Copyright Designs and Patents Act 1988 have been asserted.



Job
Caversham Road
Status
Planning
Drawing title
Proposed Elevation
Scale
1:100@A3
Drawing number
045_1301 Revision
B