

Proposed Ground Floor

Burrard Road

Drawn By: RD
 Scale: 1:50 @ A3
 Status:

Paul Archer Design Ltd




Issue	Notes	Date
A	Planning	30/07/14
B	Additional Information Planning Removal of 1No. Rooflight	04/09/14

103 Farringdon Road London EC1C 3BS Tel. 020 3668 2668

644.210B

paul archer
design

www.paularcherdesign.co.uk

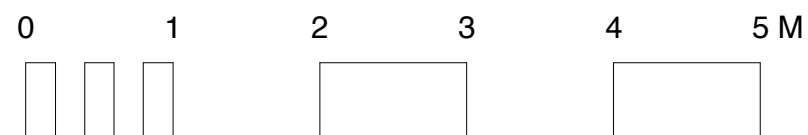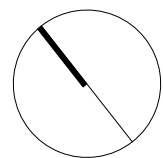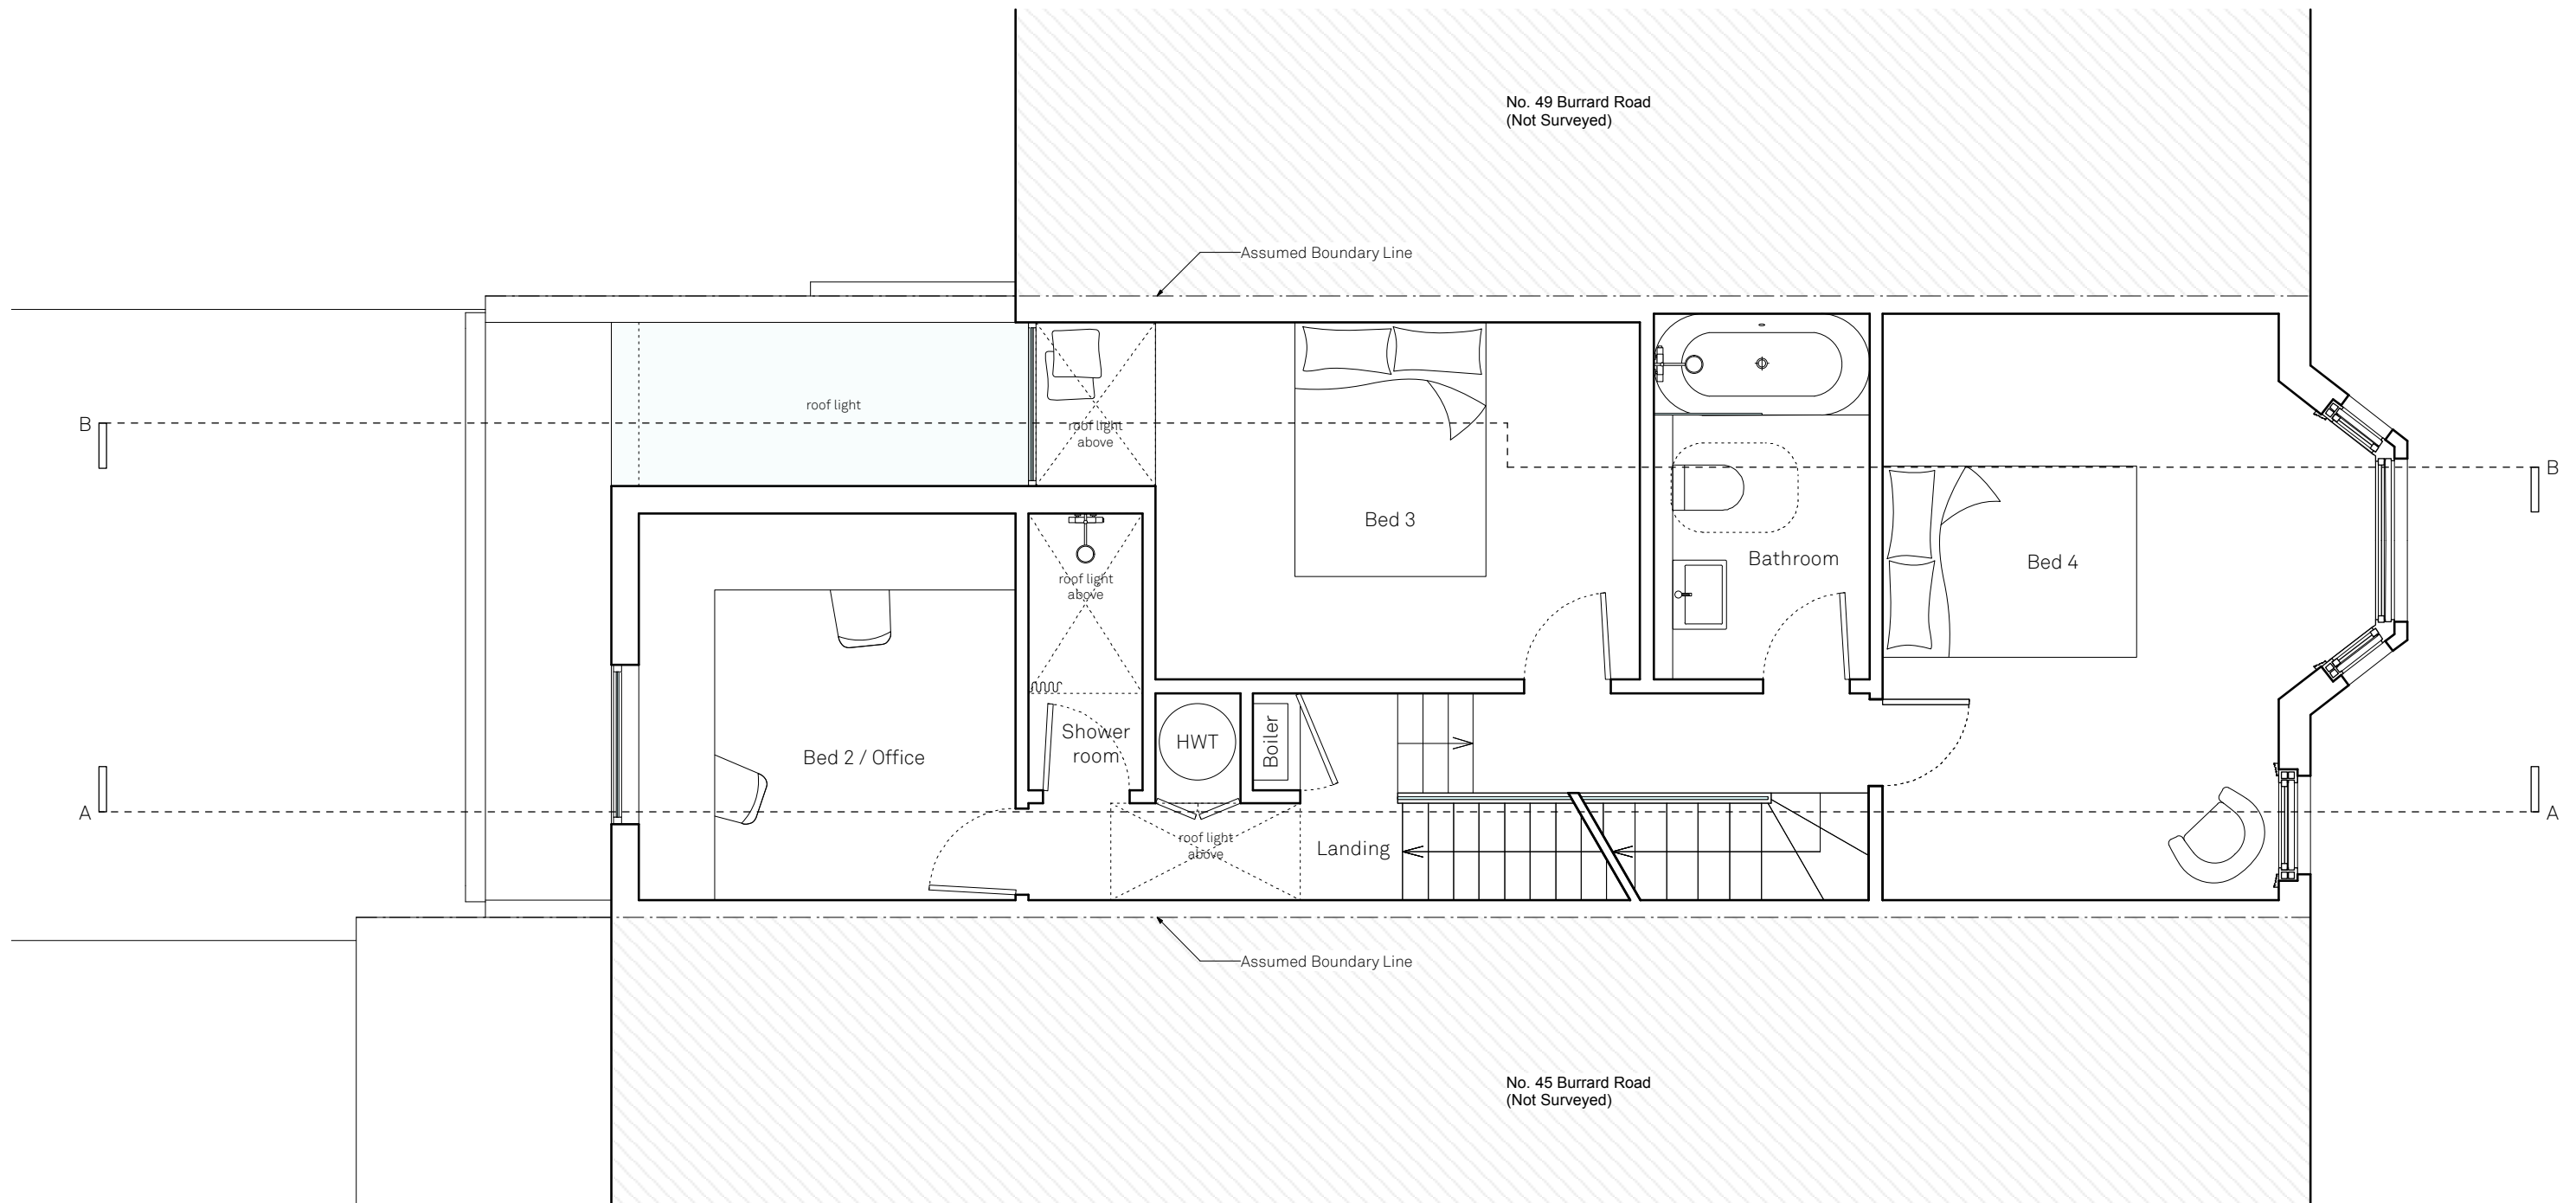

Proposed First Floor

Burrard Road

Drawn By: RD
 Scale: 1:50 @ A3
 Status:

Paul Archer Design Ltd




Issue	Notes	Date
A	Planning	30/07/14
B	Additional Information Planning Removal of 1No. Rooflight	04/09/14

103 Farringdon Road London EC1C 3BS Tel. 020 3668 2668

644.211B

paul archer
design

www.paularcherdesign.co.uk

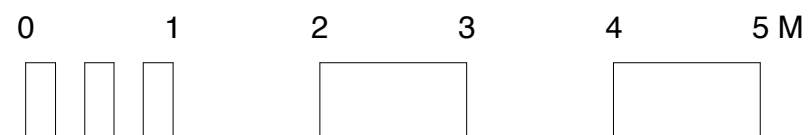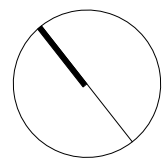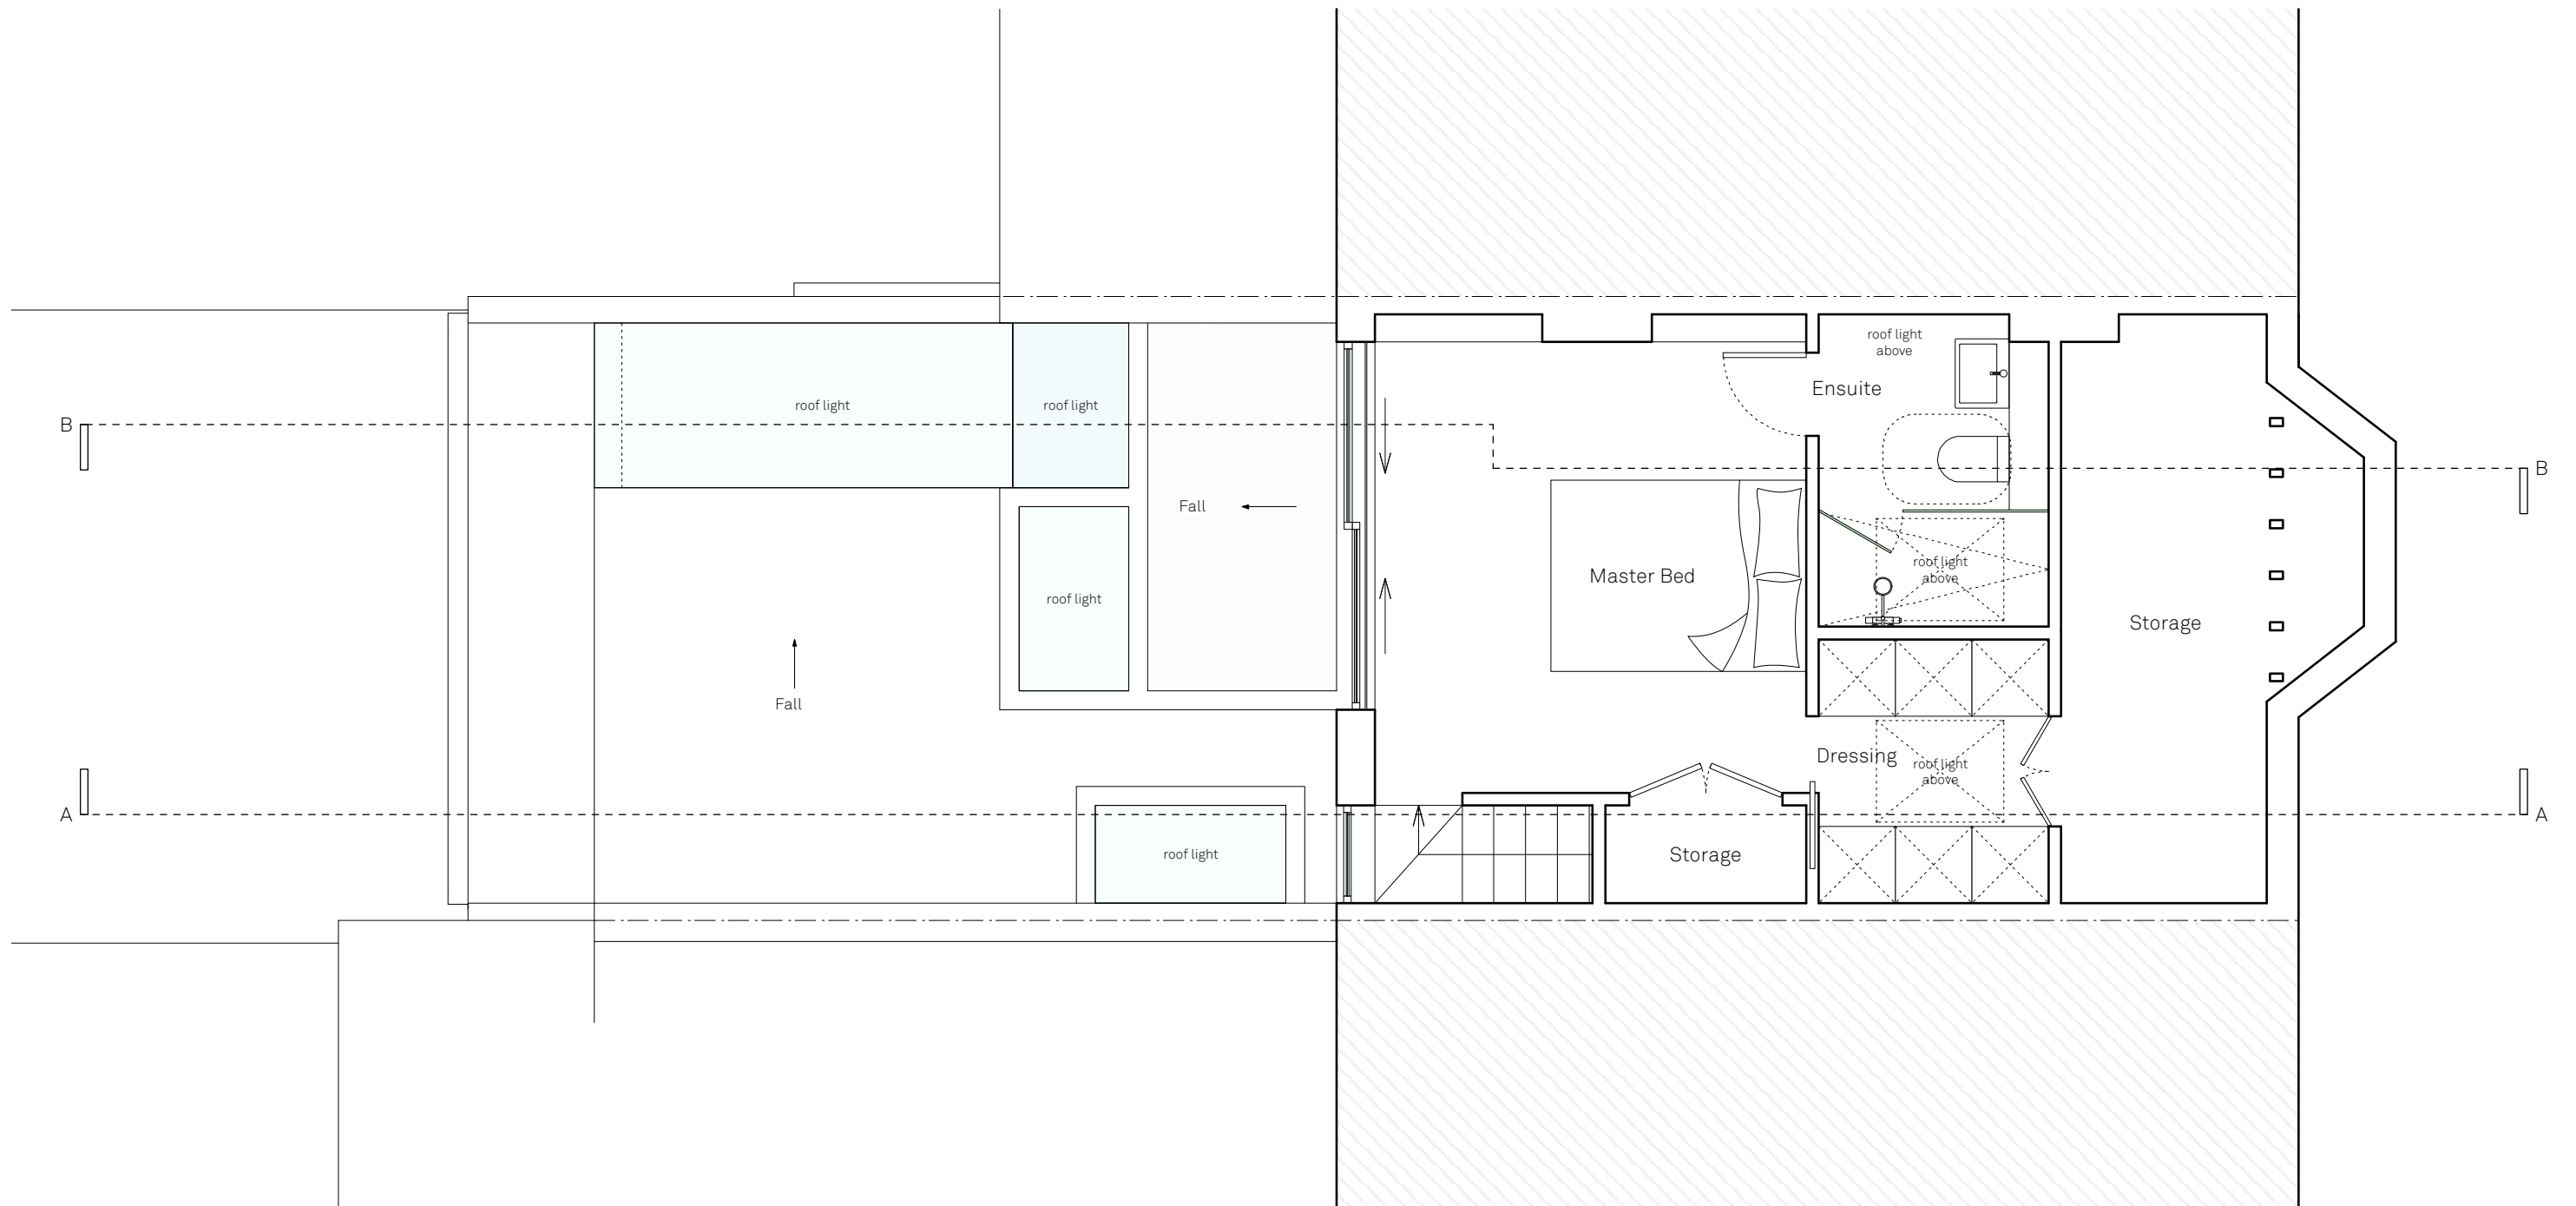

Proposed Second Floor

Burrard Road

Drawn By: RD
 Scale: 1:50 @ A3
 Status:

Paul Archer Design Ltd




Issue	Notes	Date
A	Planning	30/07/14
B	Additional Information Planning Removal of 1No. Rooflight	04/09/14

103 Farringdon Road London EC1C 3BS Tel. 020 3668 2668

644.212B

paul archer
design

www.paularcherdesign.co.uk

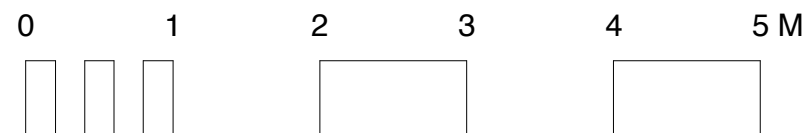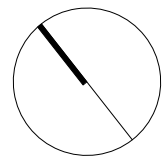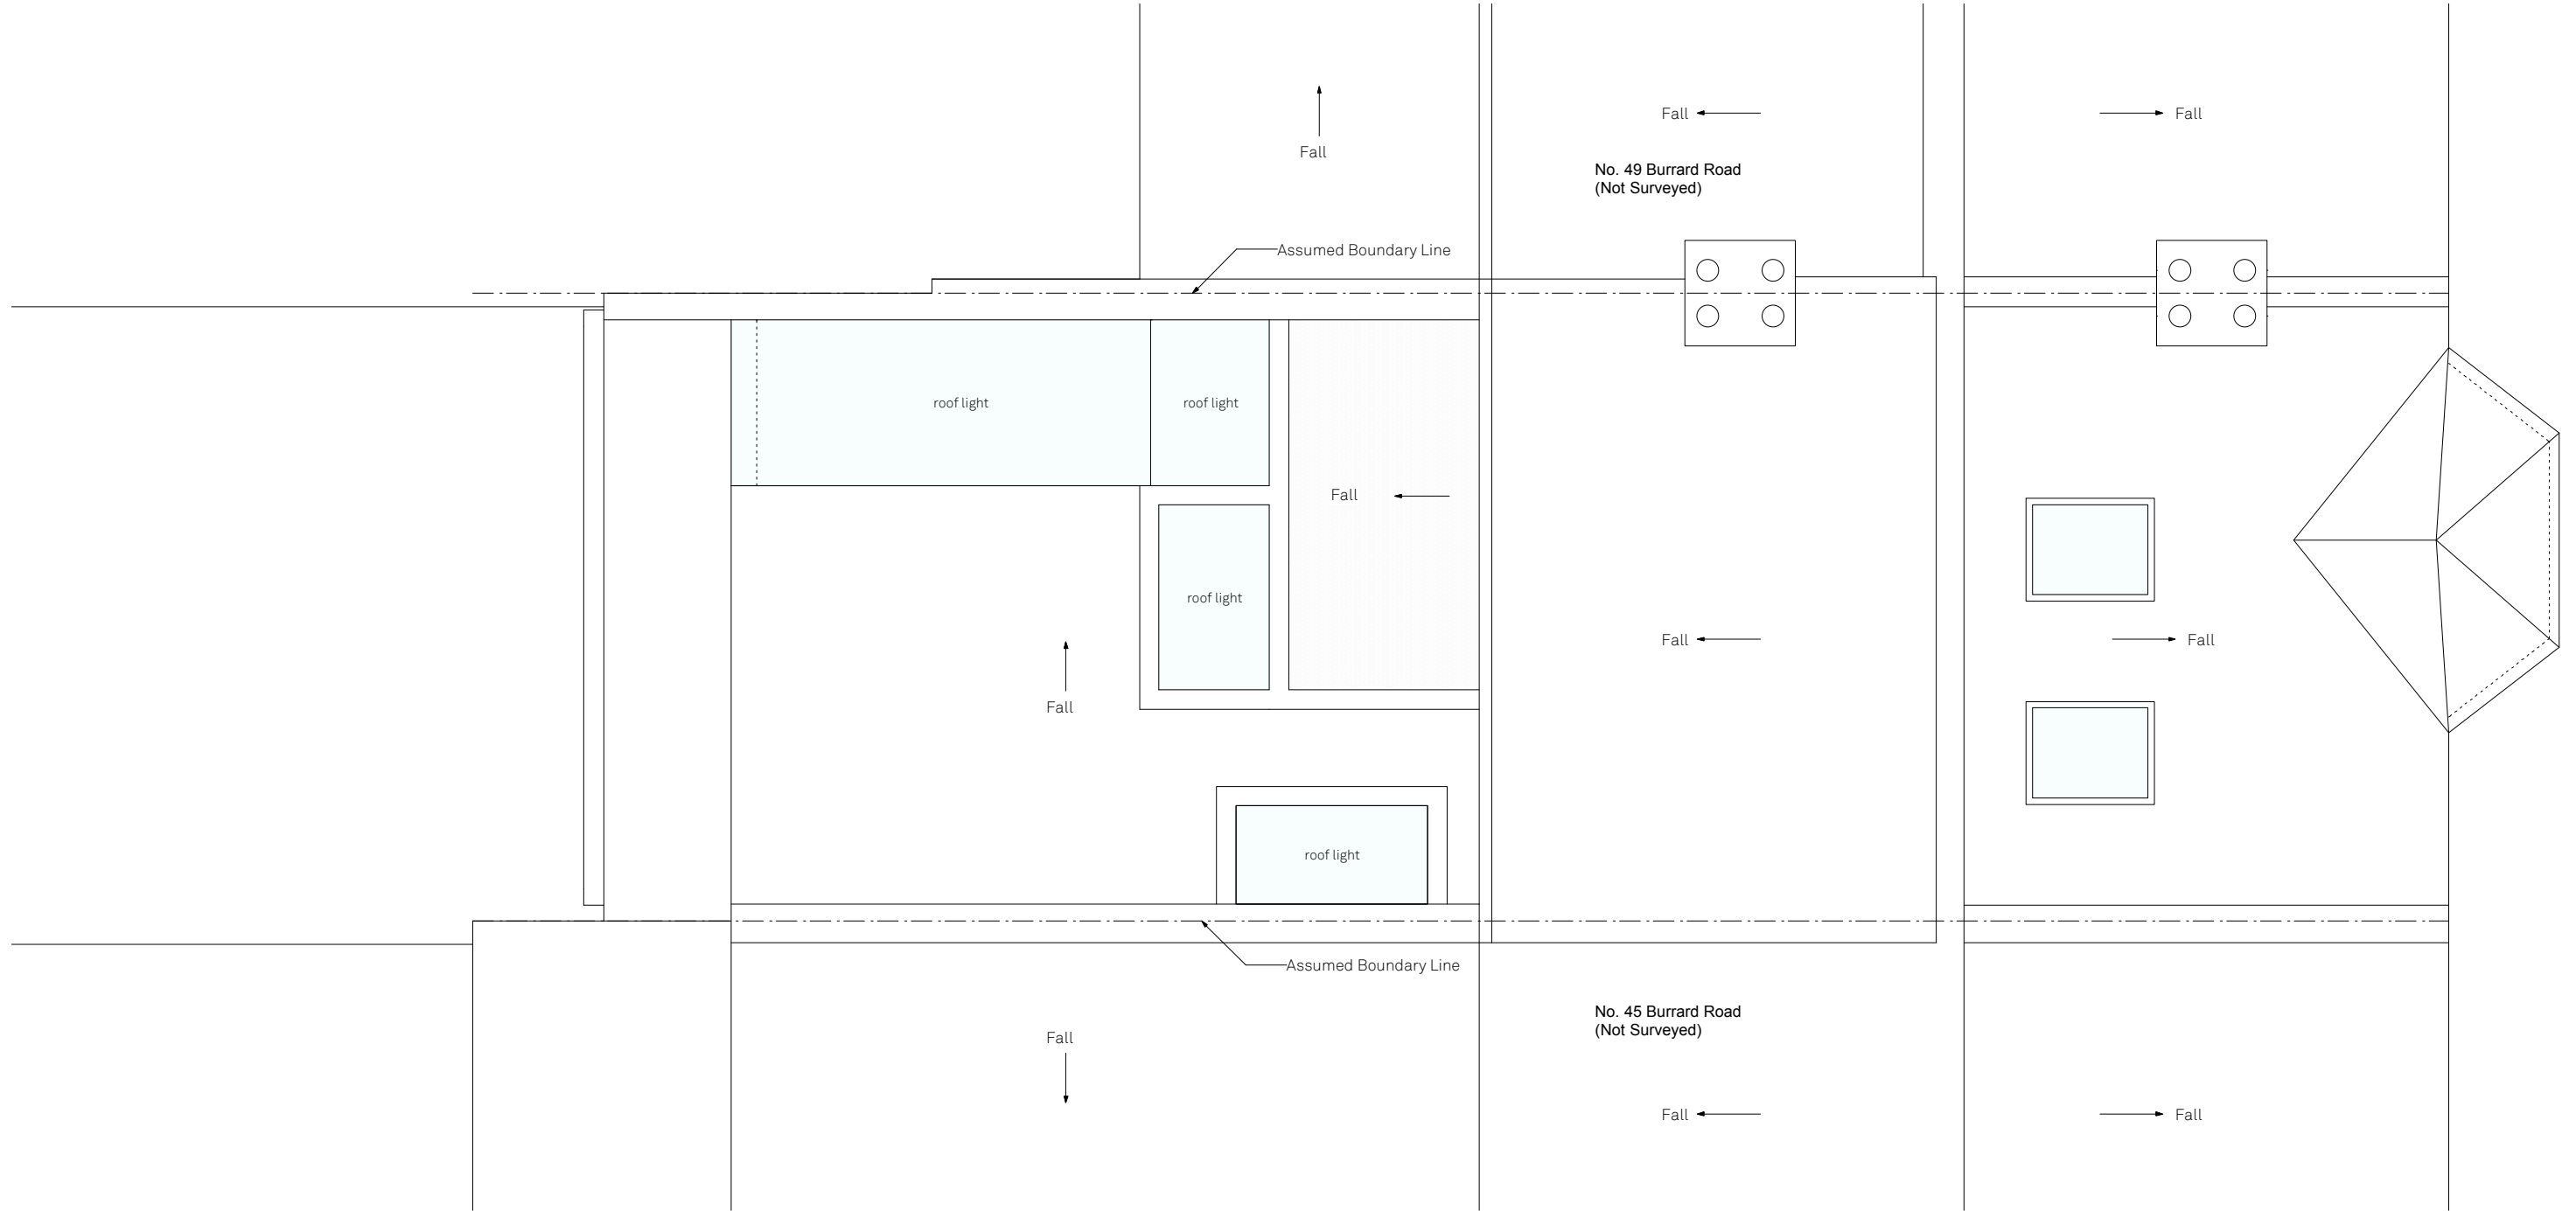

Proposed Roof Plan


Burrard Road

Drawn By: RD
 Scale: 1:50 @ A3
 Status:

Issue	Notes	Date
A	Planning	30/07/14
B	Additional Information Planning Removal of 1No. Rooflight	04/09/14

644.213B

paul archer
design

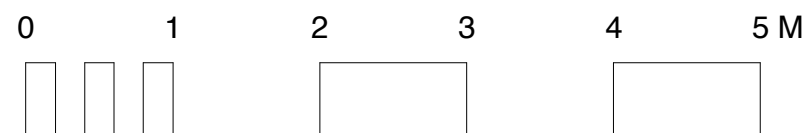

Proposed Rear Elevation

Burrard Road

Drawn By HM
 Scale 1:50 @ A3
 Status

Paul Archer Design Ltd


Issue	Notes	Date
A	Planning	30/07/14
B	Additional Information Planning Removal of 1No. Rooflight	04/09/14

103 Farringdon Road London EC1C 3BS Tel. 020 3668 2668

644.214B

paul archer
design

www.paularcherdesign.co.uk

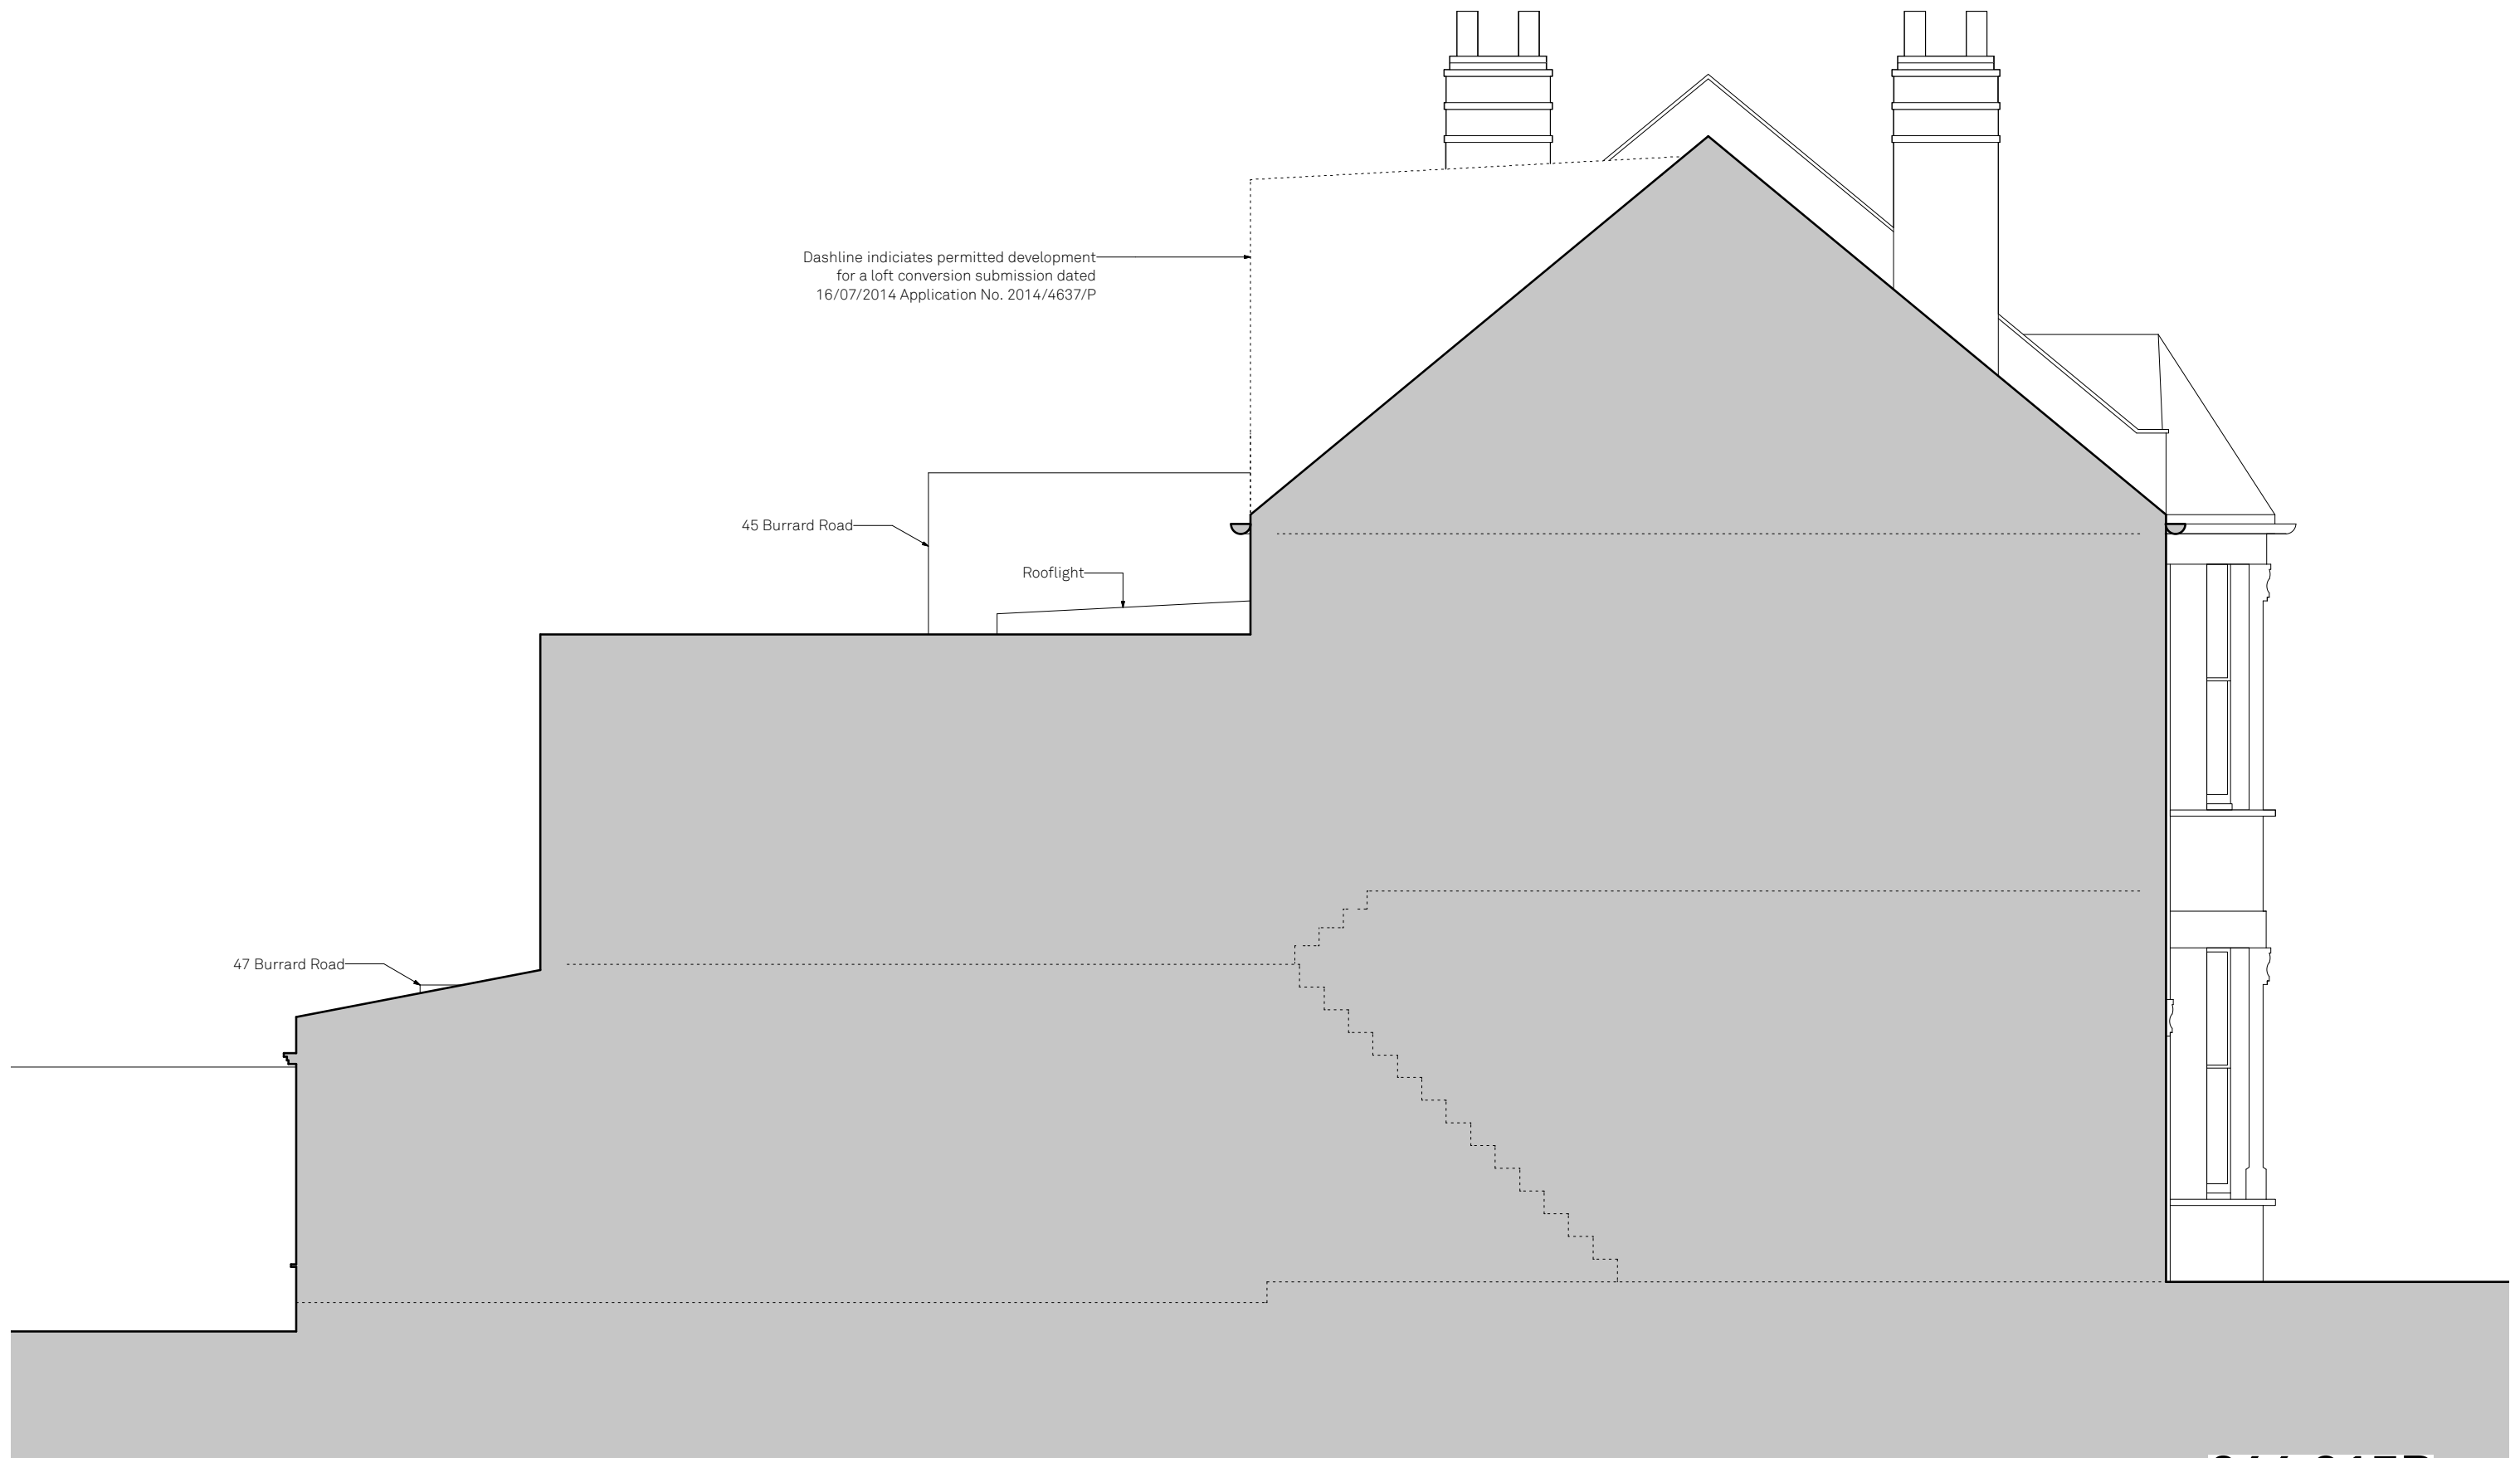


Dashline indicates permitted development
for a loft conversion submission dated
16/07/2014 Application No. 2014/4637/P

45 Burrard Road

Rooflight

47 Burrard Road

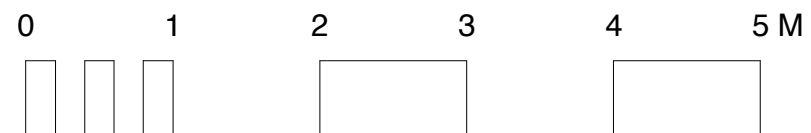

644.215B


Proposed South West Elevation

Burrard Road

Drawn By HM
Scale 1:50 @ A3
Status

Issue	Notes	Date
A	Planning	30/07/14
B	Additional Information Planning Removal of 1No. Rooflight	04/09/14

paul archer
design

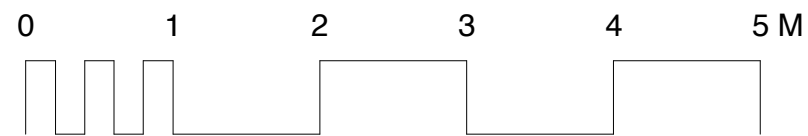

Proposed Front Elevation

Burrard Road

Drawn By HM
 Scale 1:50 @ A3
 Status

Paul Archer Design Ltd


Issue	Notes	Date
A	Planning	30/07/14
B	Additional Information Planning Removal of 1No. Rooflight	04/09/14

103 Farringdon Road London EC1C 3BS Tel. 020 3668 2668

644.217B

paul archer
design

www.paularcherdesign.co.uk

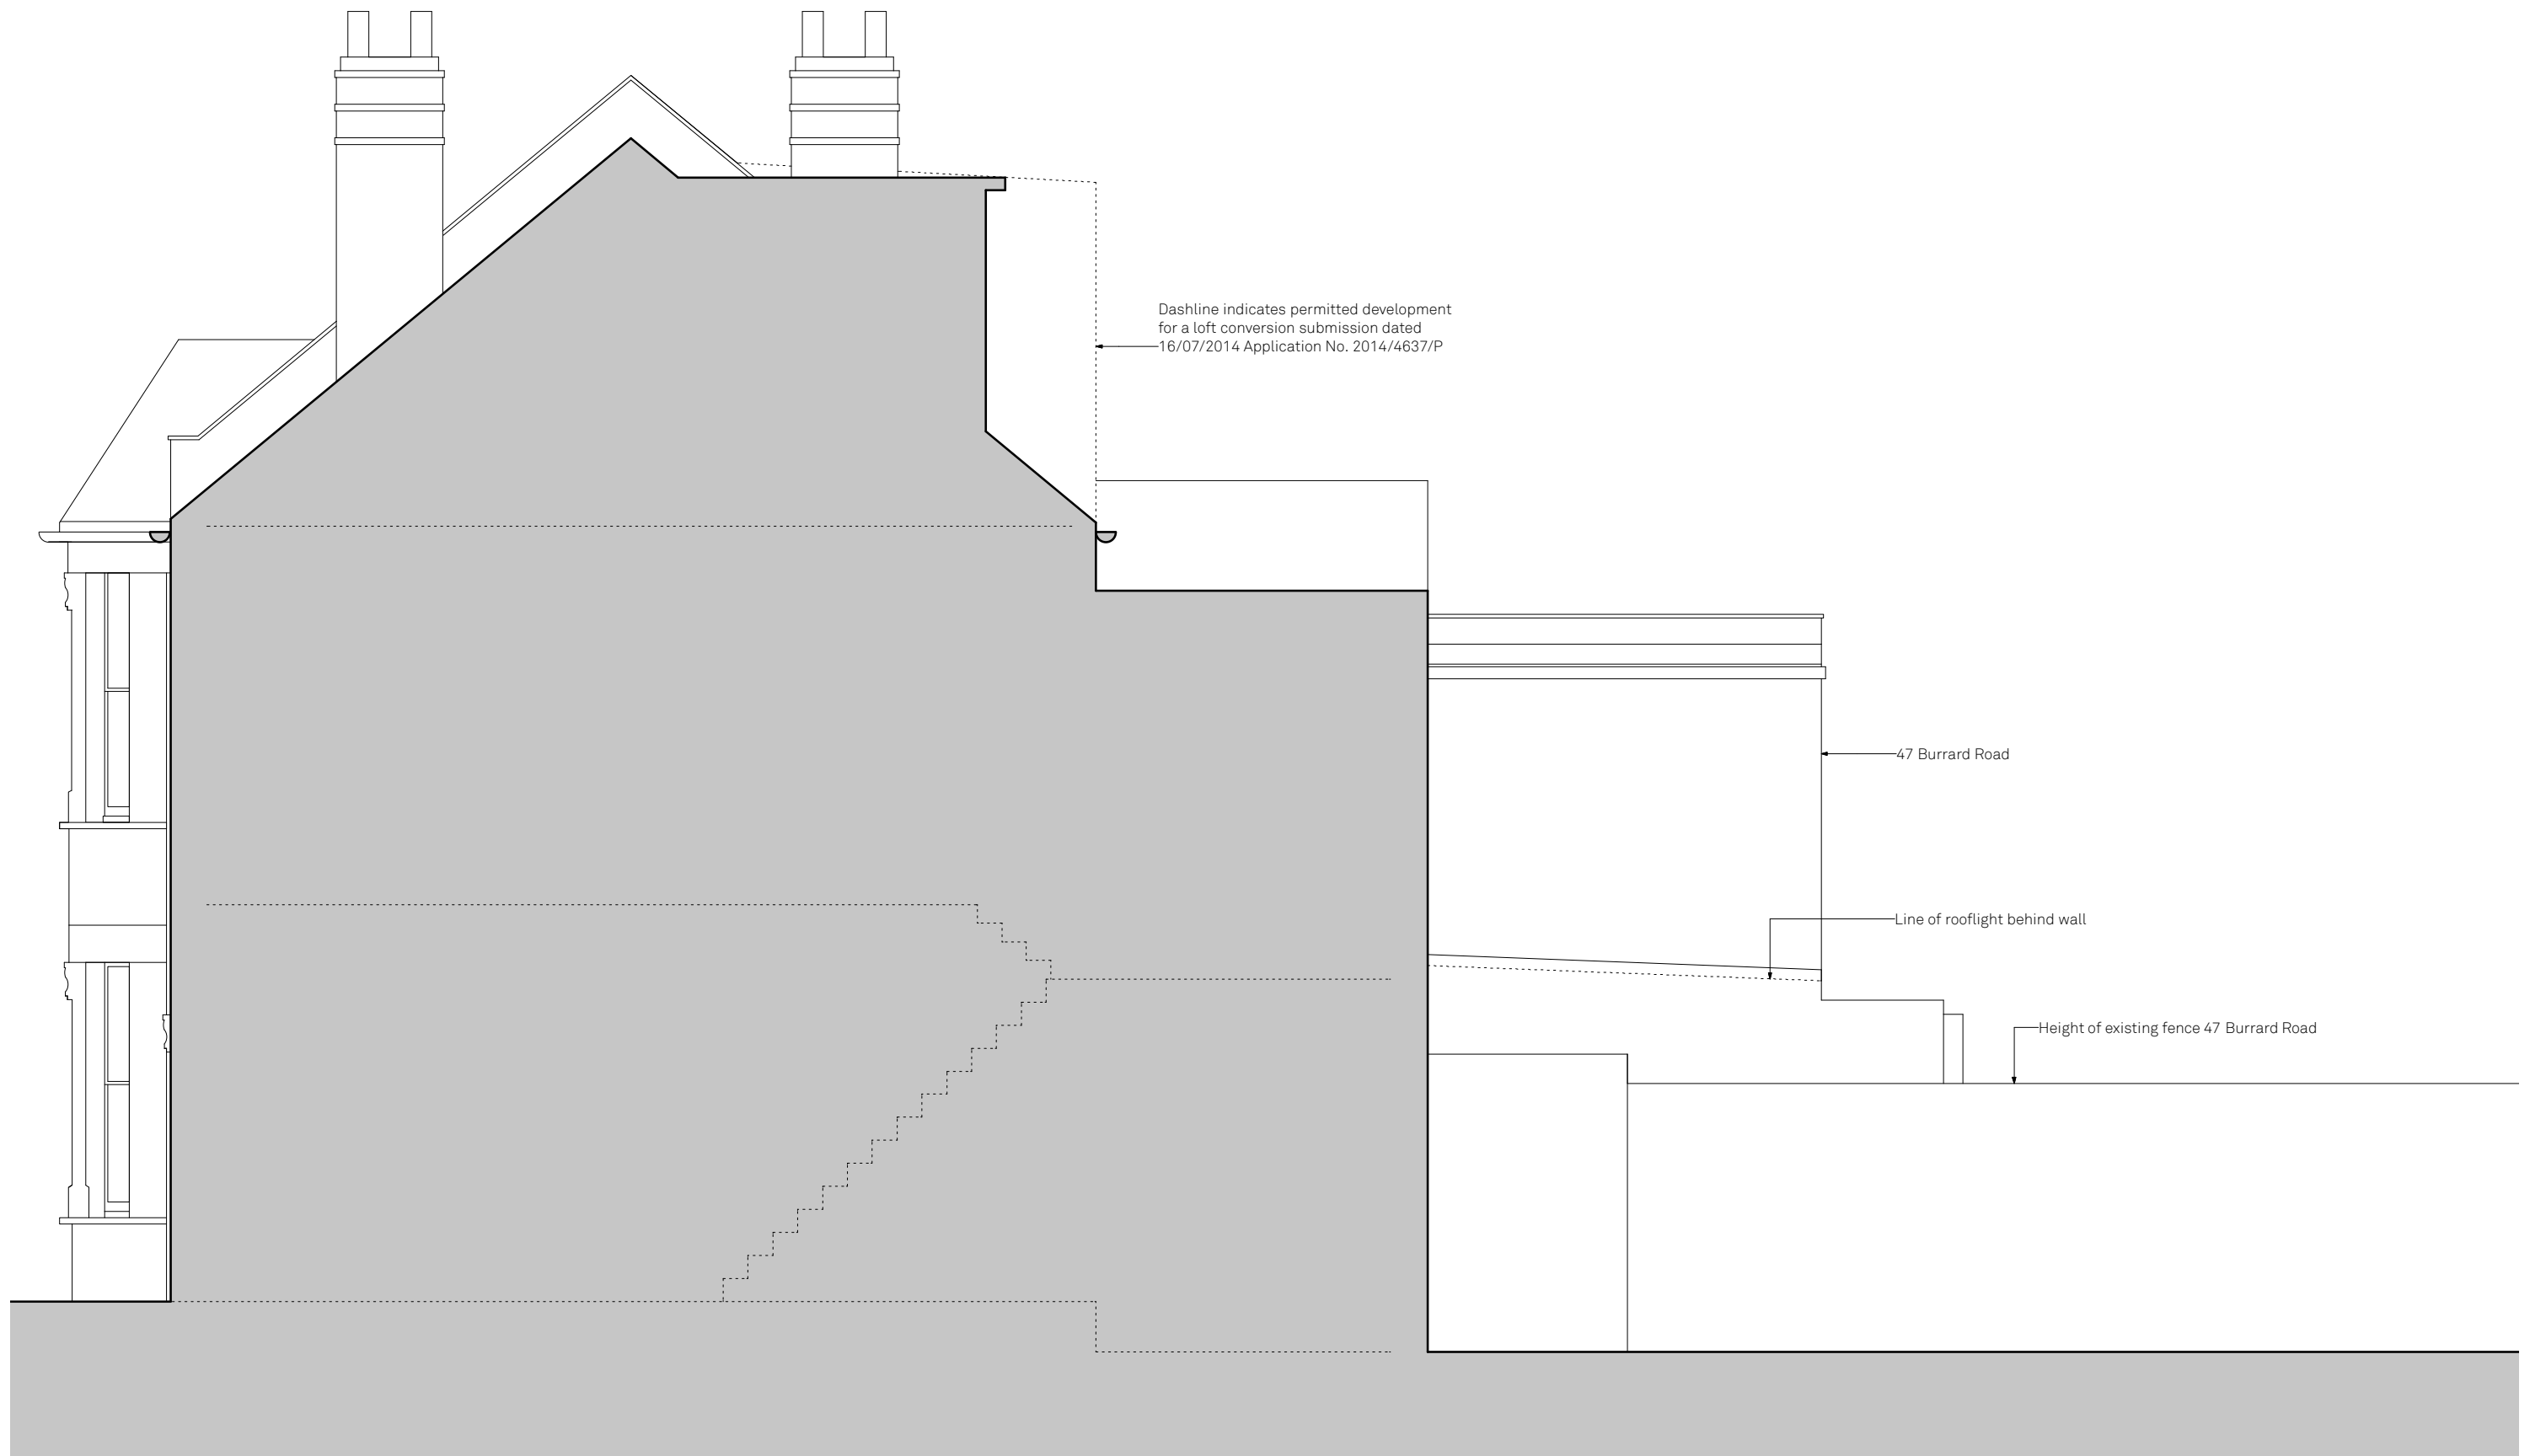


Dashline indicates permitted development for a loft conversion submission dated 16/07/2014 Application No. 2014/4637/P

47 Burrard Road

Line of rooflight behind wall

Height of existing fence 47 Burrard Road

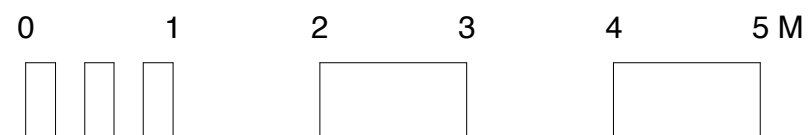

Proposed North East Elevation


Burrard Road

Drawn By HM
Scale 1:50 @ A3
Status

Issue	Notes	Date
A	Planning	30/07/14
B	Additional Information Planning Removal of 1No. Rooflight	04/09/14


644.216B

paul archer
design

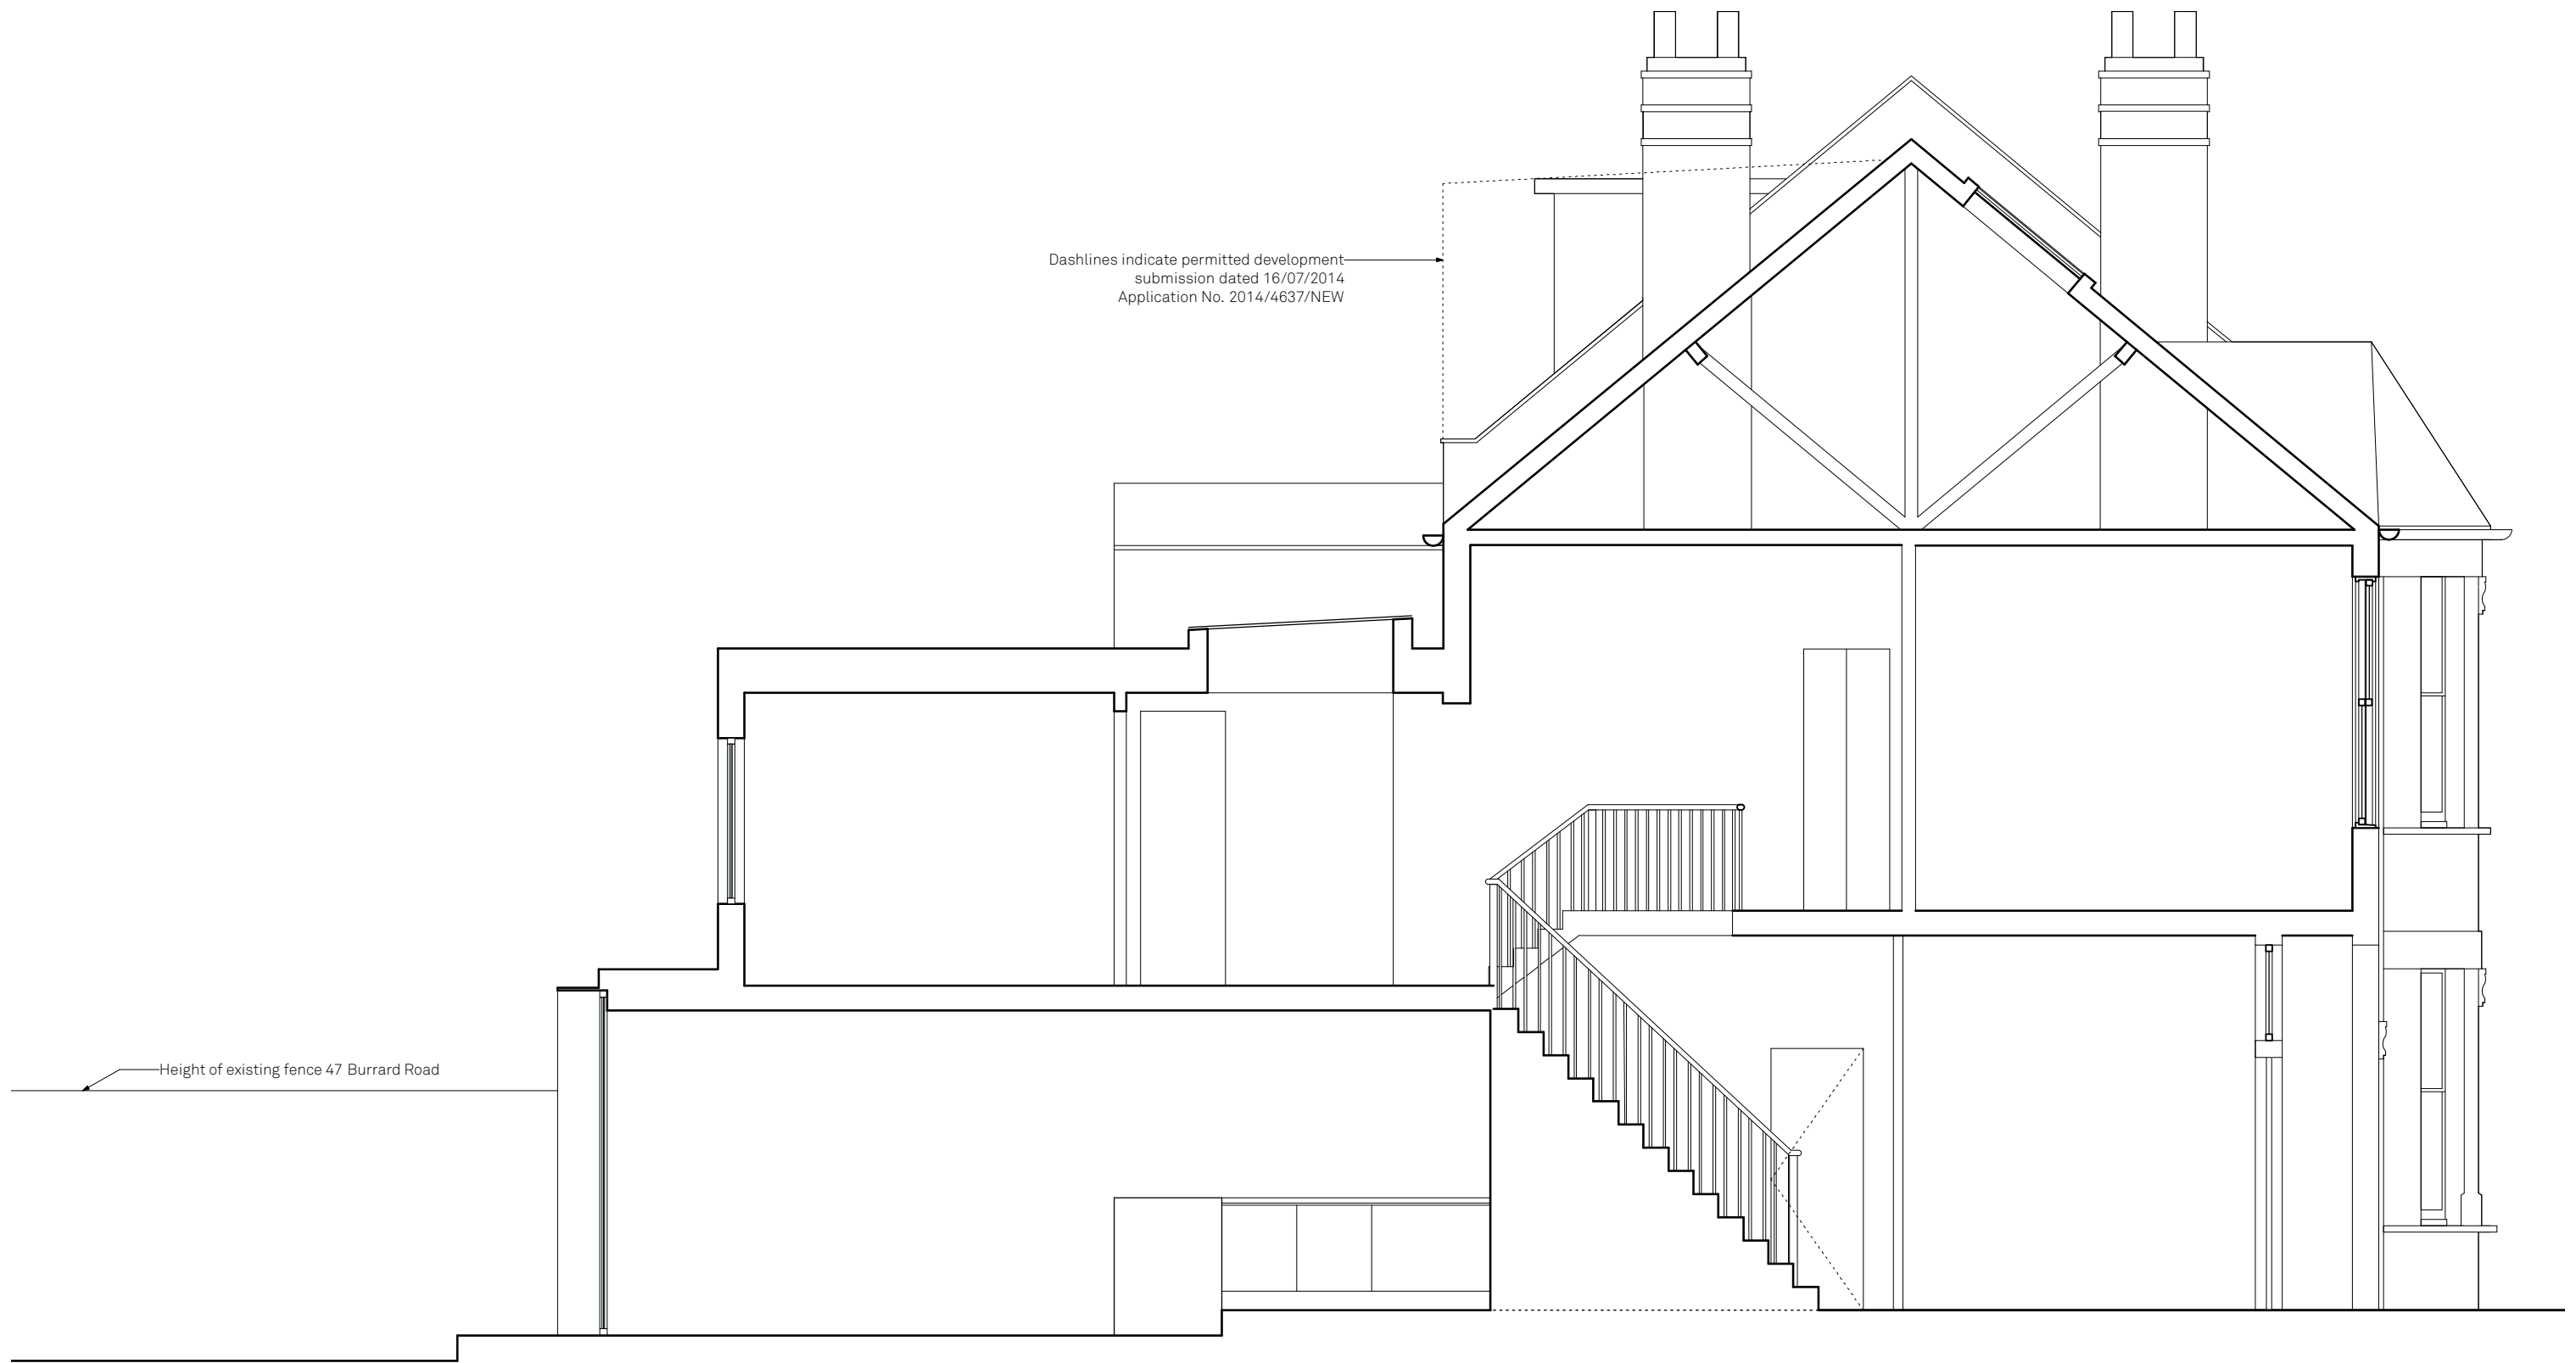

Dashlines indicate permitted development
 submission dated 16/07/2014
 Application No. 2014/4637/NEW

Height of existing fence 47 Burrard Road

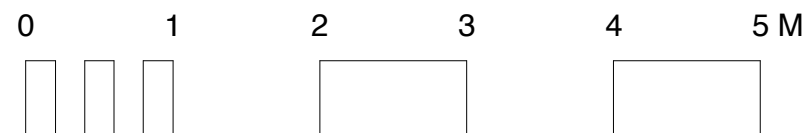

Proposed section AA

Burrard Road

Drawn By HM
 Scale 1:50 @ A3
 Status

Paul Archer Design Ltd



Issue	Notes	Date
A	Planning	30/07/14
B	Additional Information Planning Removal of 1No. Rooflight	04/09/14

103 Farringdon Road London EC1C 3BS Tel. 020 3668 2668

644.218B

paul archer
 design

www.paularcherdesign.co.uk

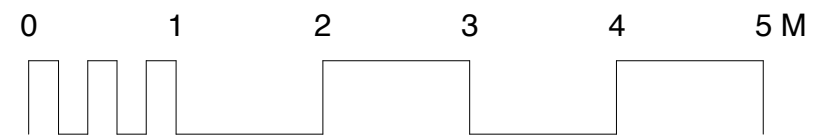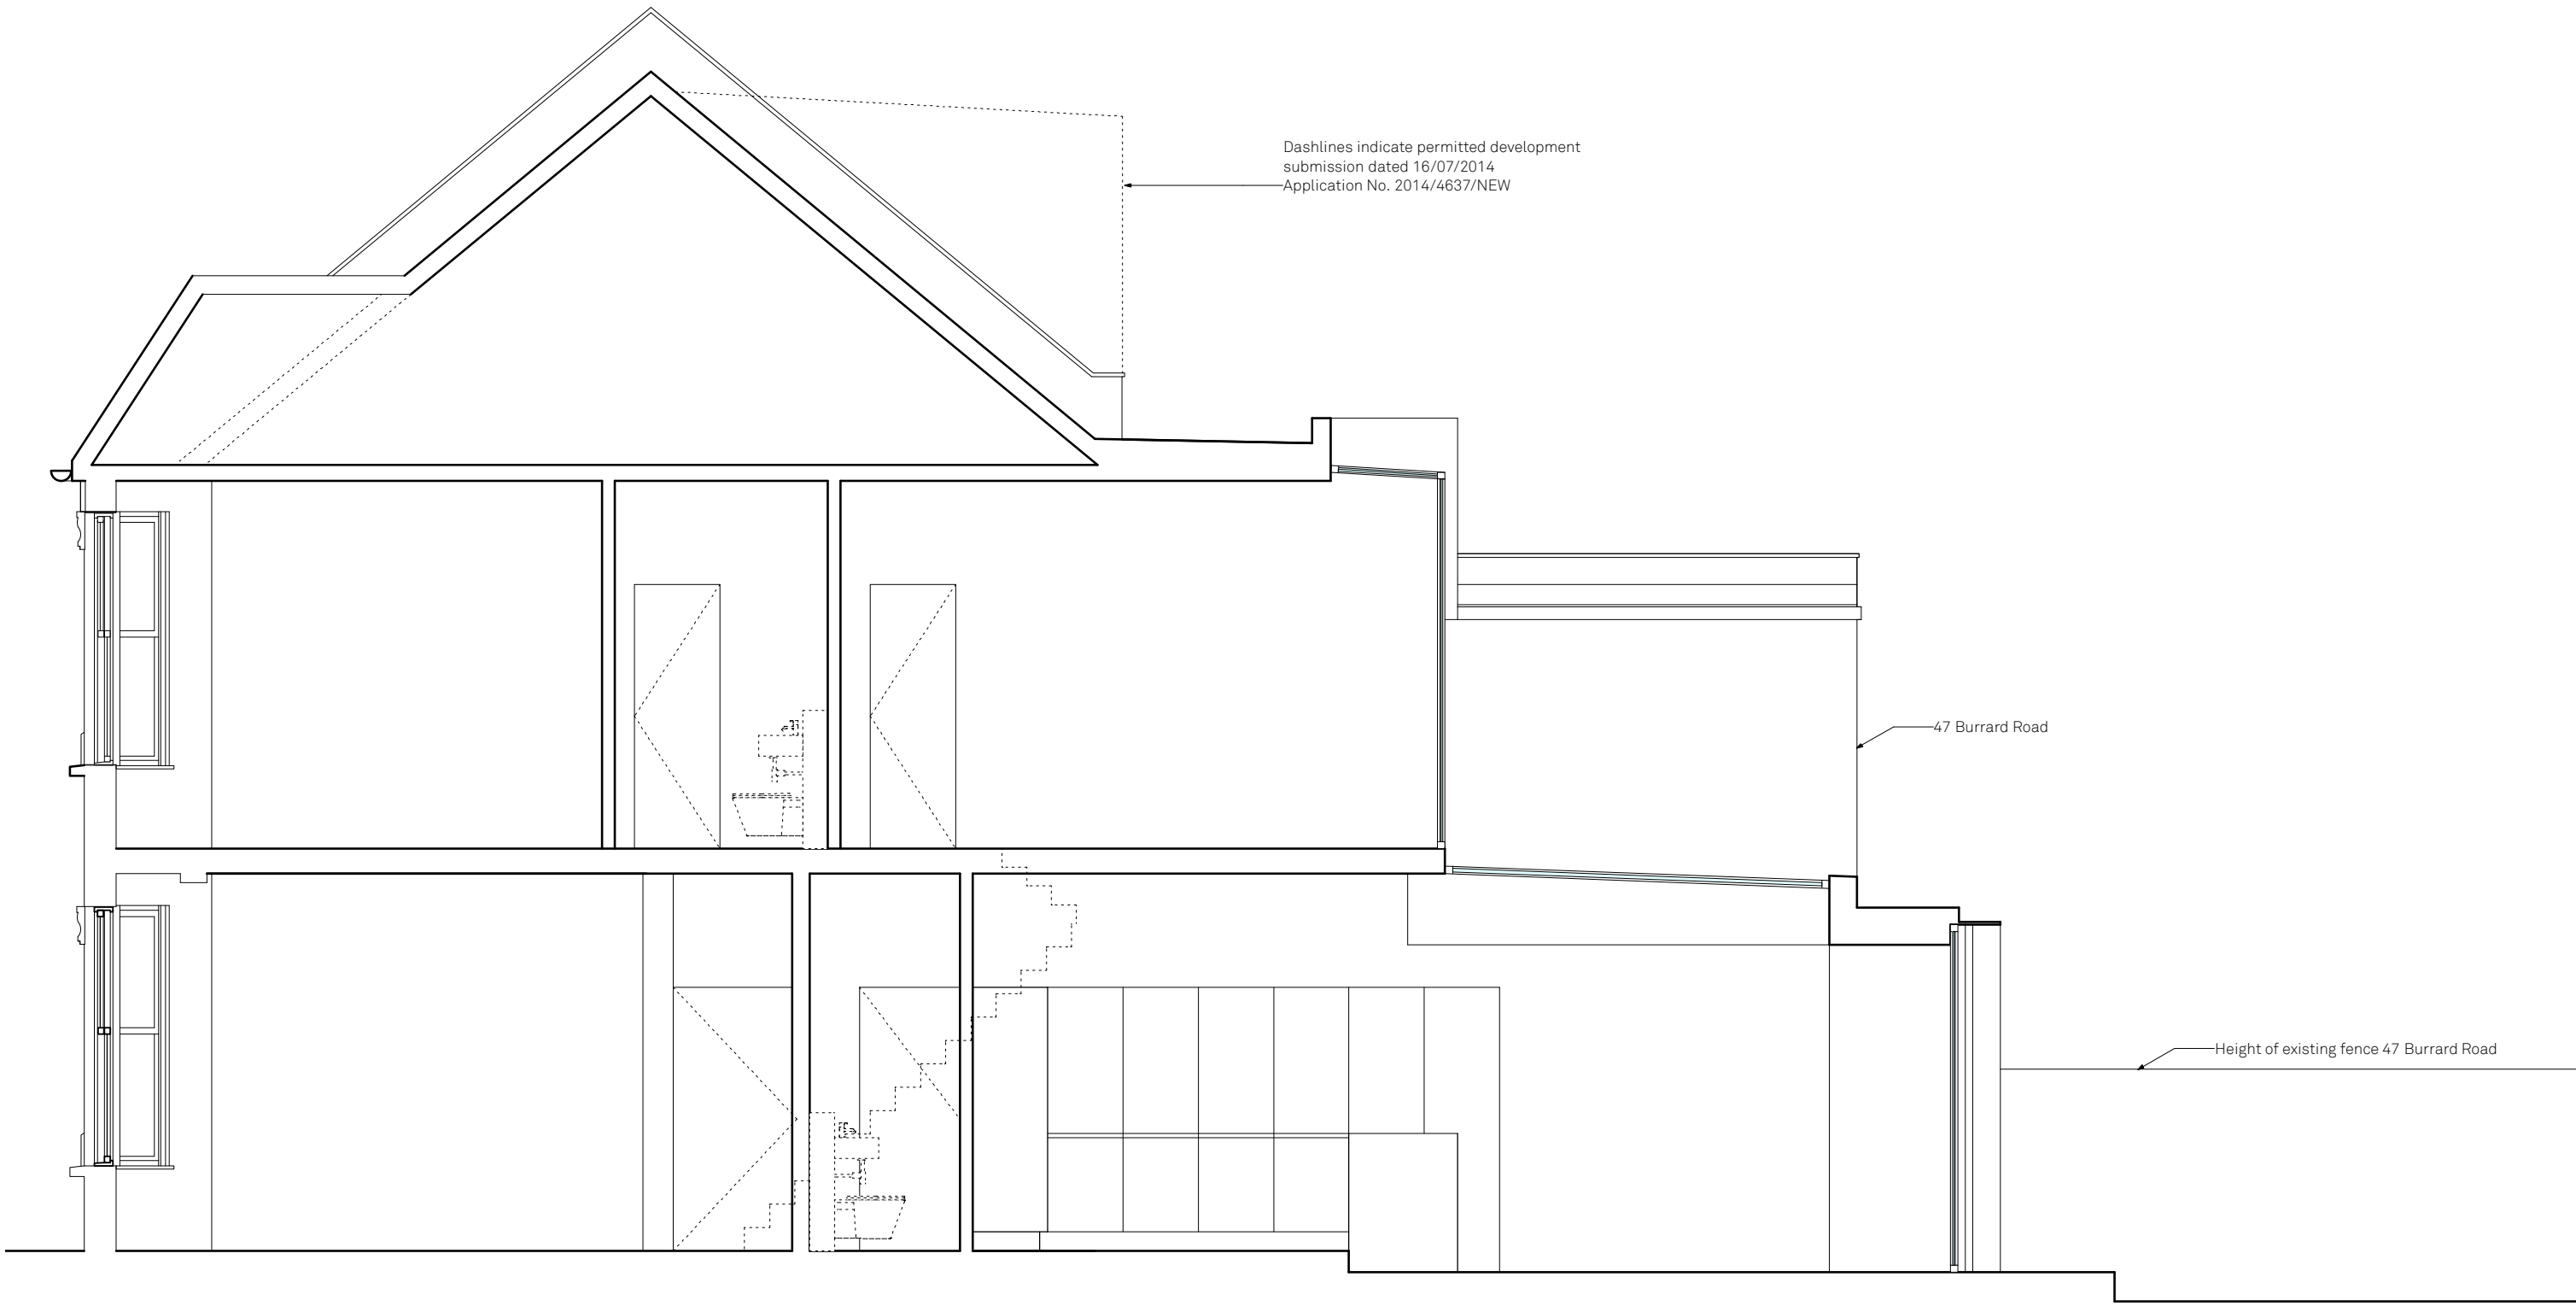

Proposed section BB

Burrard Road

Drawn By HM
Scale 1:50 @ A3
Status

Issue	Notes	Date
A	Planning	30/07/14
B	Additional Information Planning Removal of 1No. Rooflight	04/09/14

644.219B

paul archer
design