


FALKLAND ROAD

Pavement

Proposed Entrance gates, Pillars and brick Wall.

Tree.

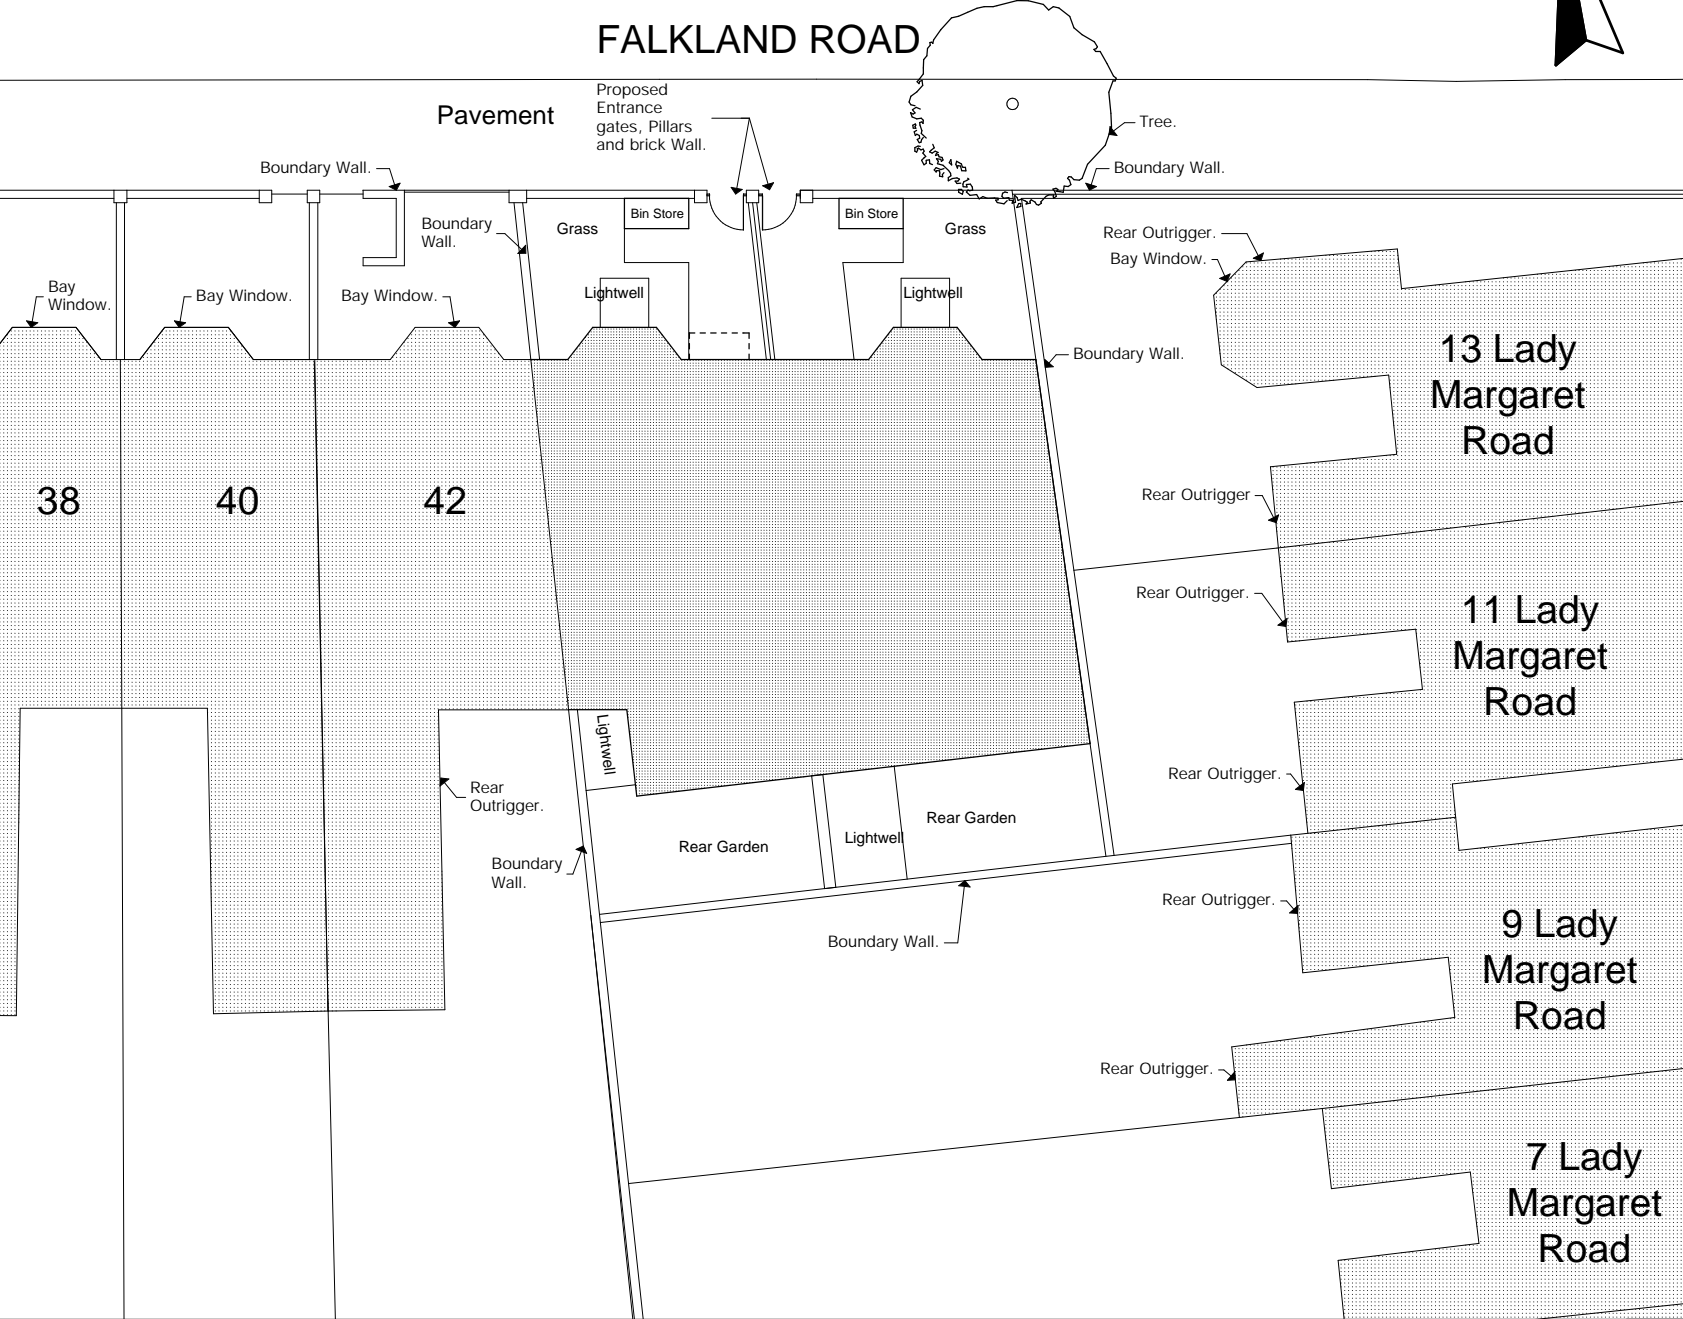

Please note that all dimensions must be checked on site and not scaled off this drawing

Preliminary		
Planning		
Building Regs.		
Tender		
Construction		
As-built		
Rev.	Date	Revision

File Ref: 1099 - BA - Plans 1.pln © Copyright



Scholar's House, Shotton Brook Office Park, Timothy's Bridge Road, Stratford-upon-Avon, Warwickshire, CV37 9NR
 Tel : 01789 294 560 Fax : 01789 294 549
 donald@ds-architects.demon.co.uk

Client	Zadah Developments Ltd
Project	Land Adjoining Falkland Road

Drawing Title
Proposed Site Plan

Scale	1:200	Drawing size.	A4
-------	-------	---------------	----

Date
 August 2014

Reference No.	1099-BA-106	Rev.	
---------------	-------------	------	--