



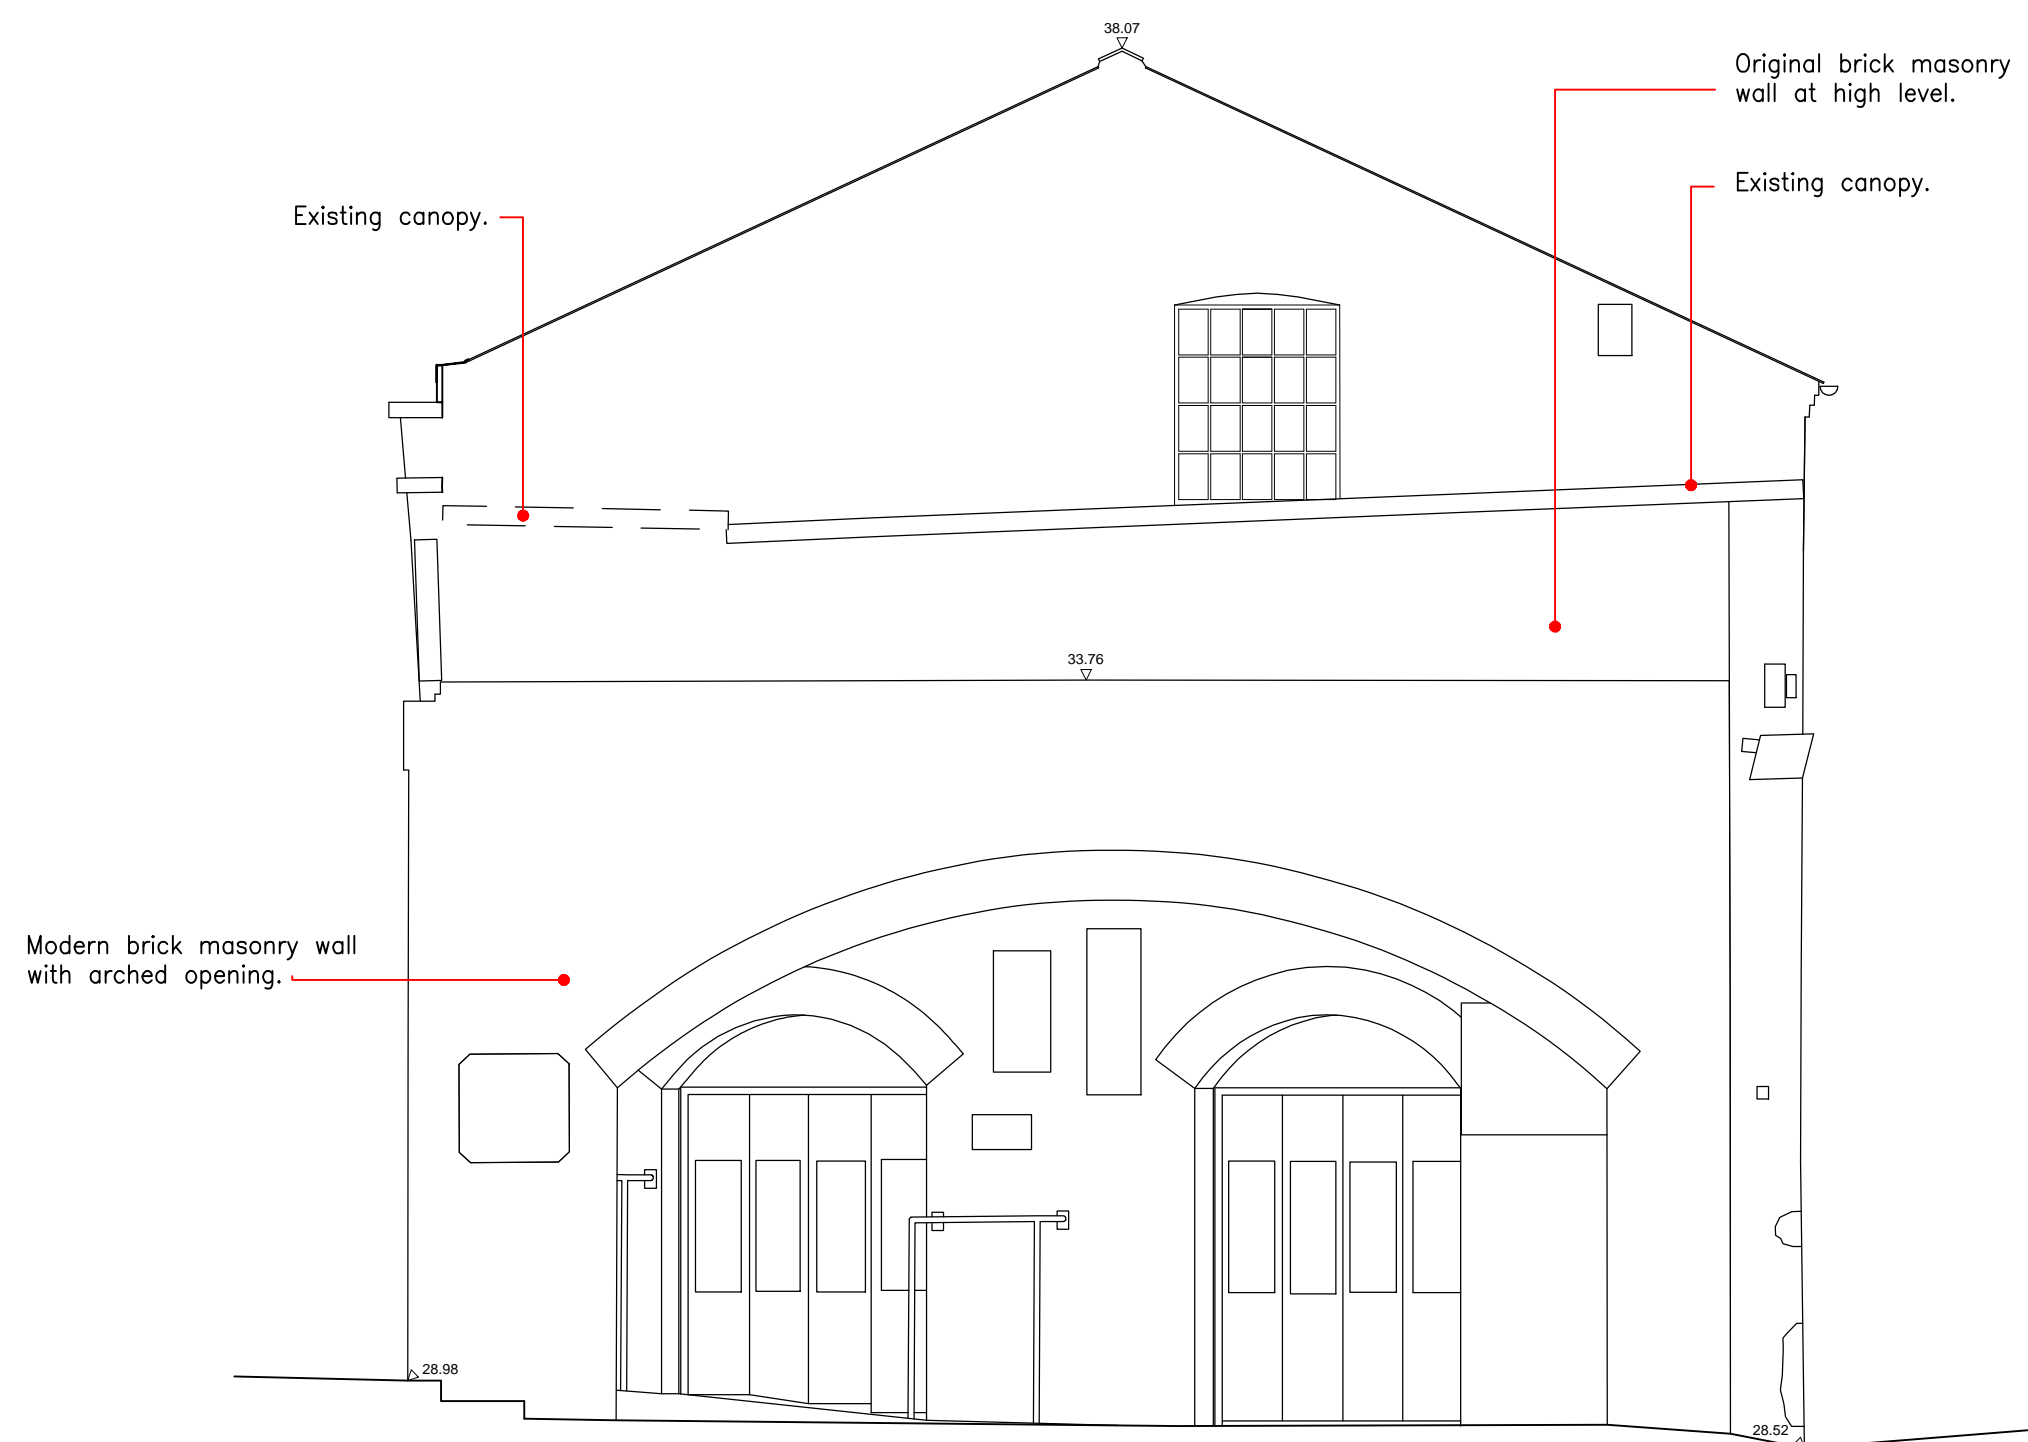


Existing East Elevation
Scale 1:50

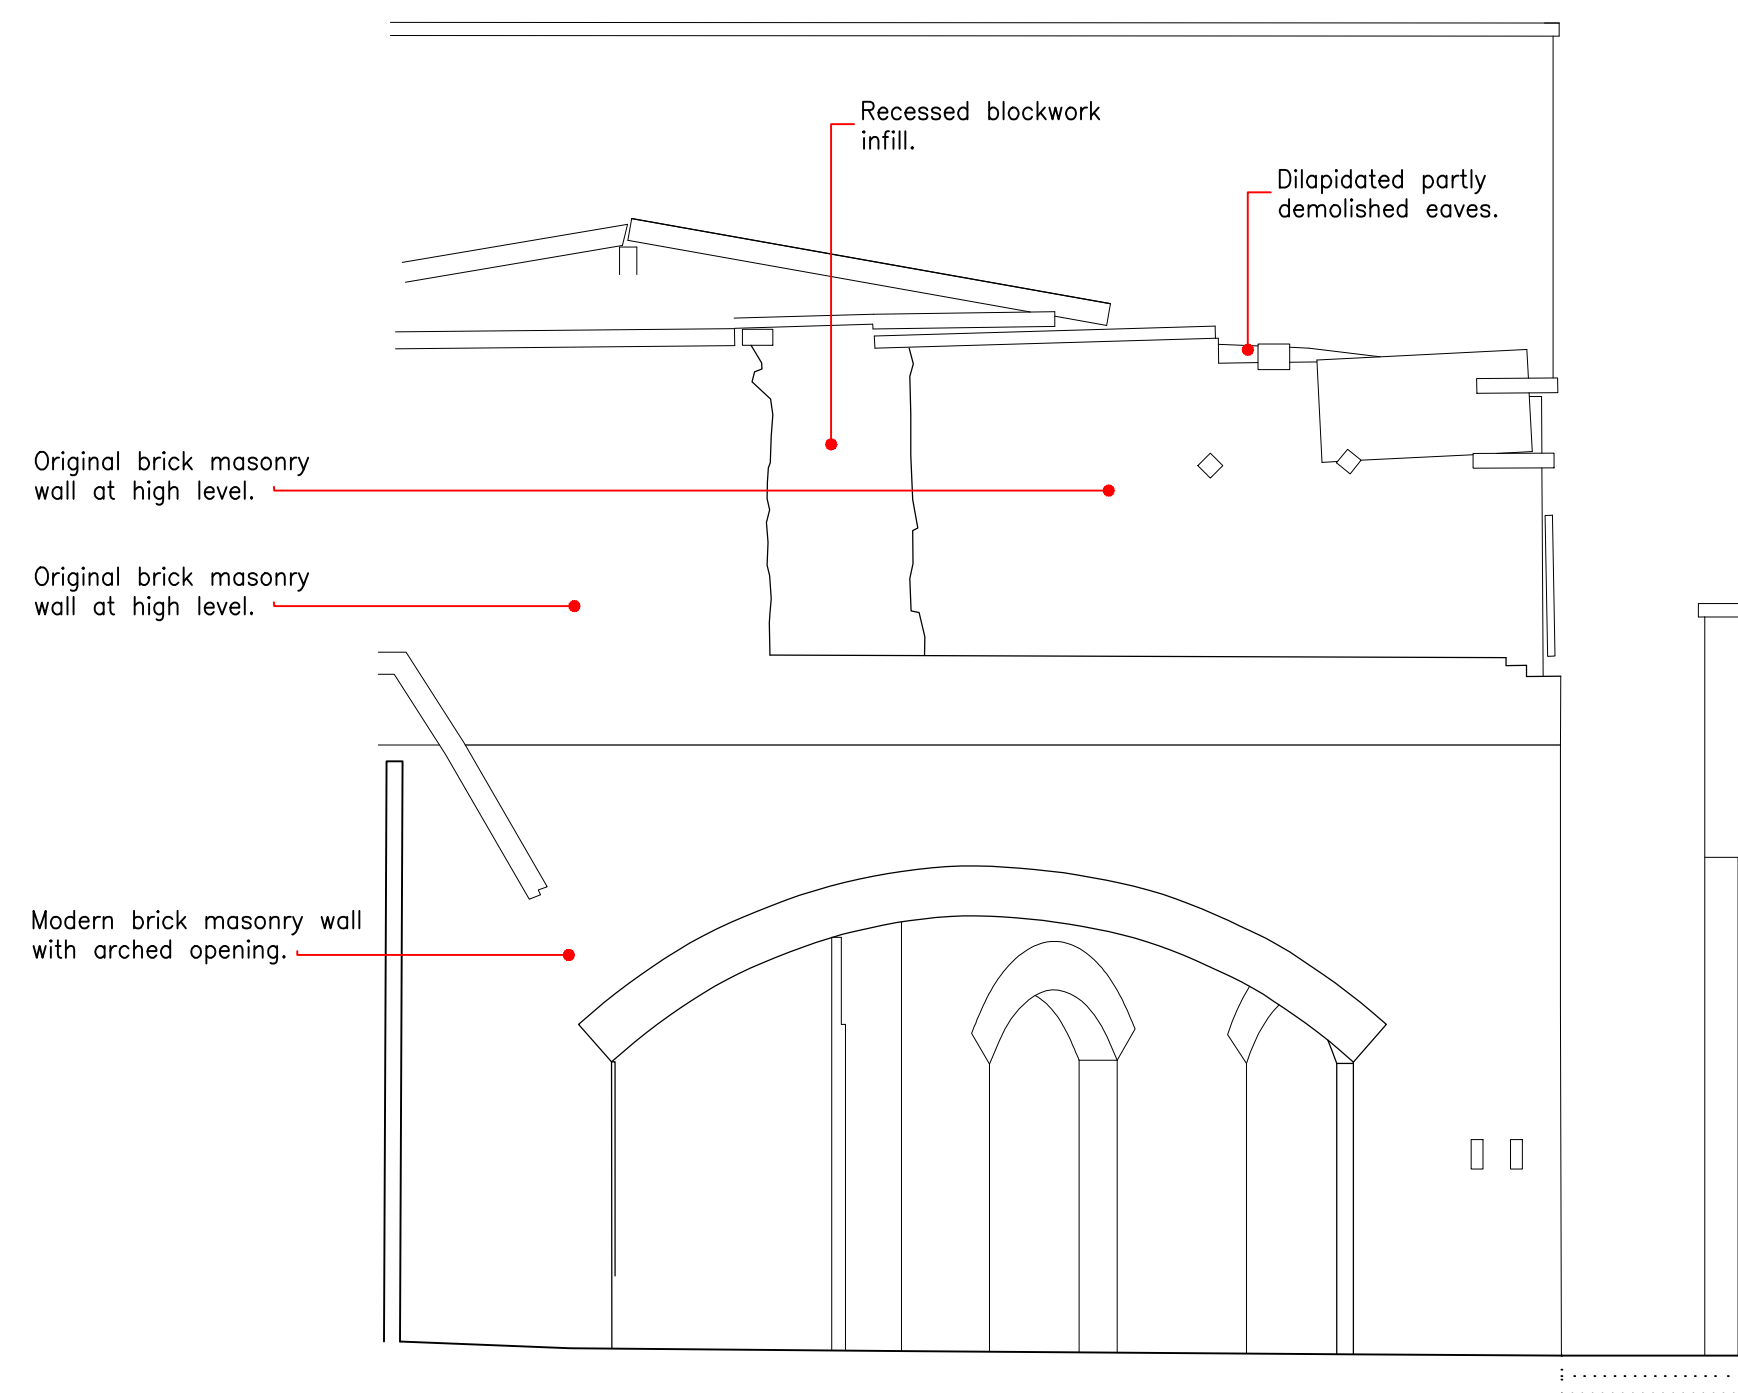

Existing South Elevation
Scale 1:50



Existing Part West Elevation
Scale 1:50

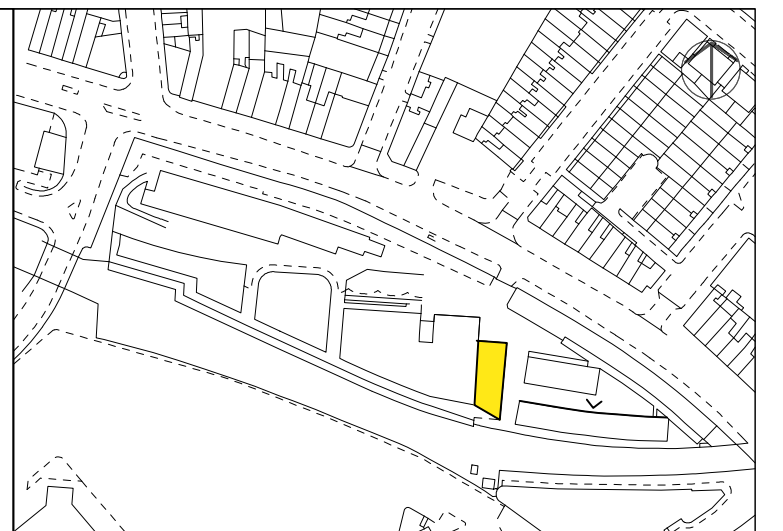

Please note that information used to produce these drawings is based on measured survey supplied by others; Heritage Architecture can not be held responsible for any inaccuracies that may exist. Please do not scale drawings. All dimensions should be verified on site.

Camden Stables Market
London
NW1
United Kingdom

STANLEY SIDINGS LTD

**Camden Stables Market
TACK ROOM (BLOCK D)**

Drawing Title

**Proposed Reconstruction of the
South Elevation.
Existing Elevations**

Scale 1:50 @ A1

Drawing Status
For Planning

July 2014

Drawing No

D-EE-04



STEPHEN LEVRANT HERITAGE ARCHITECTURE
62 British Grove, London, W4 2NL
E-mail: info@heritageemail.co.uk