



Existing Ground Floor Plan
Scale 1:50

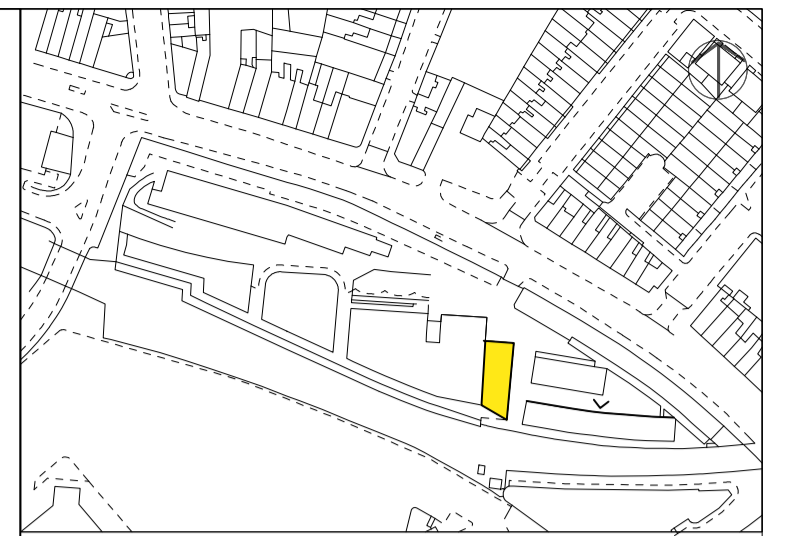

Please note that information used to produce these drawings is based on measured survey supplied by others; Heritage Architecture can not be held responsible for any inaccuracies that may exist. Please do not scale drawings. All dimensions should be verified on site.

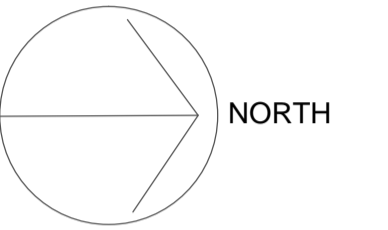

Camden Stables Market
 London
 NW1
 United Kingdom

STANLEY SIDINGS LTD

**Camden Stables Market
 TACK ROOM (BLOCK D)**

Drawing Title
**Proposed Reconstruction of the
 South Elevation.
 Existing Ground Floor Plan**

Scale 1:50 @ A1

Drawing Status
 For Planning

July 2014	Drawing No D-EP-01
-----------	-----------------------



STEPHEN LEVRANT HERITAGE ARCHITECTURE
 62 British Grove, London, W4 2NL
 E-mail: info@heritagemail.co.uk