

PLANNING SIGNAGE ELEVATION

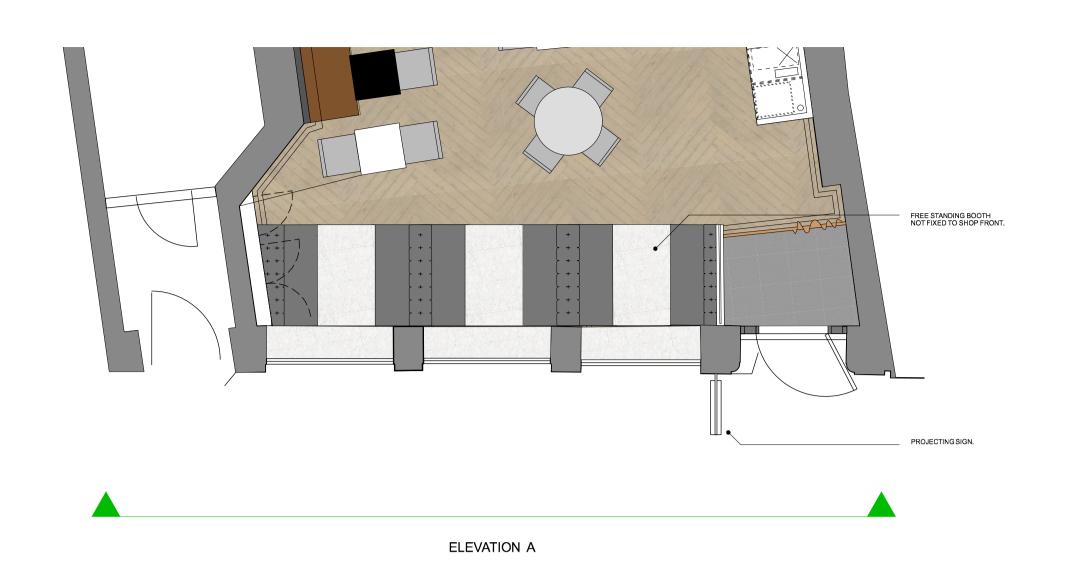


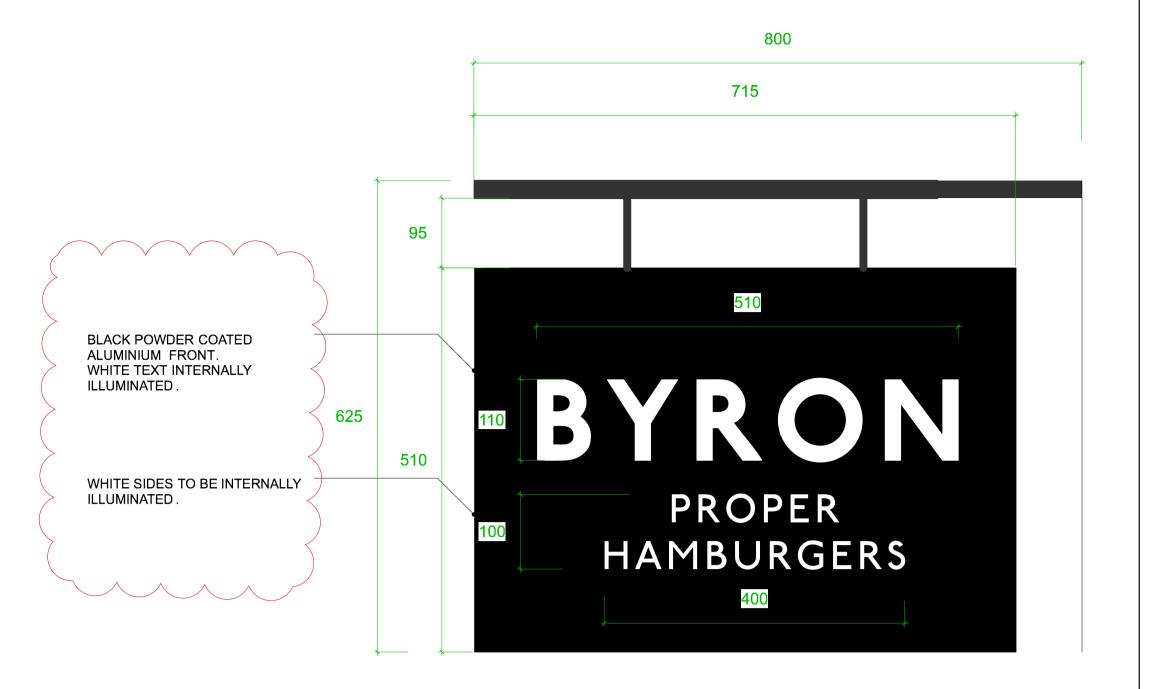


NOTE:

GROUND FLOOR PLAN 1:50 @ A1

DETAIL A
PROPOSED FRONT SIGNAGE DETAIL 1:5 @ A1

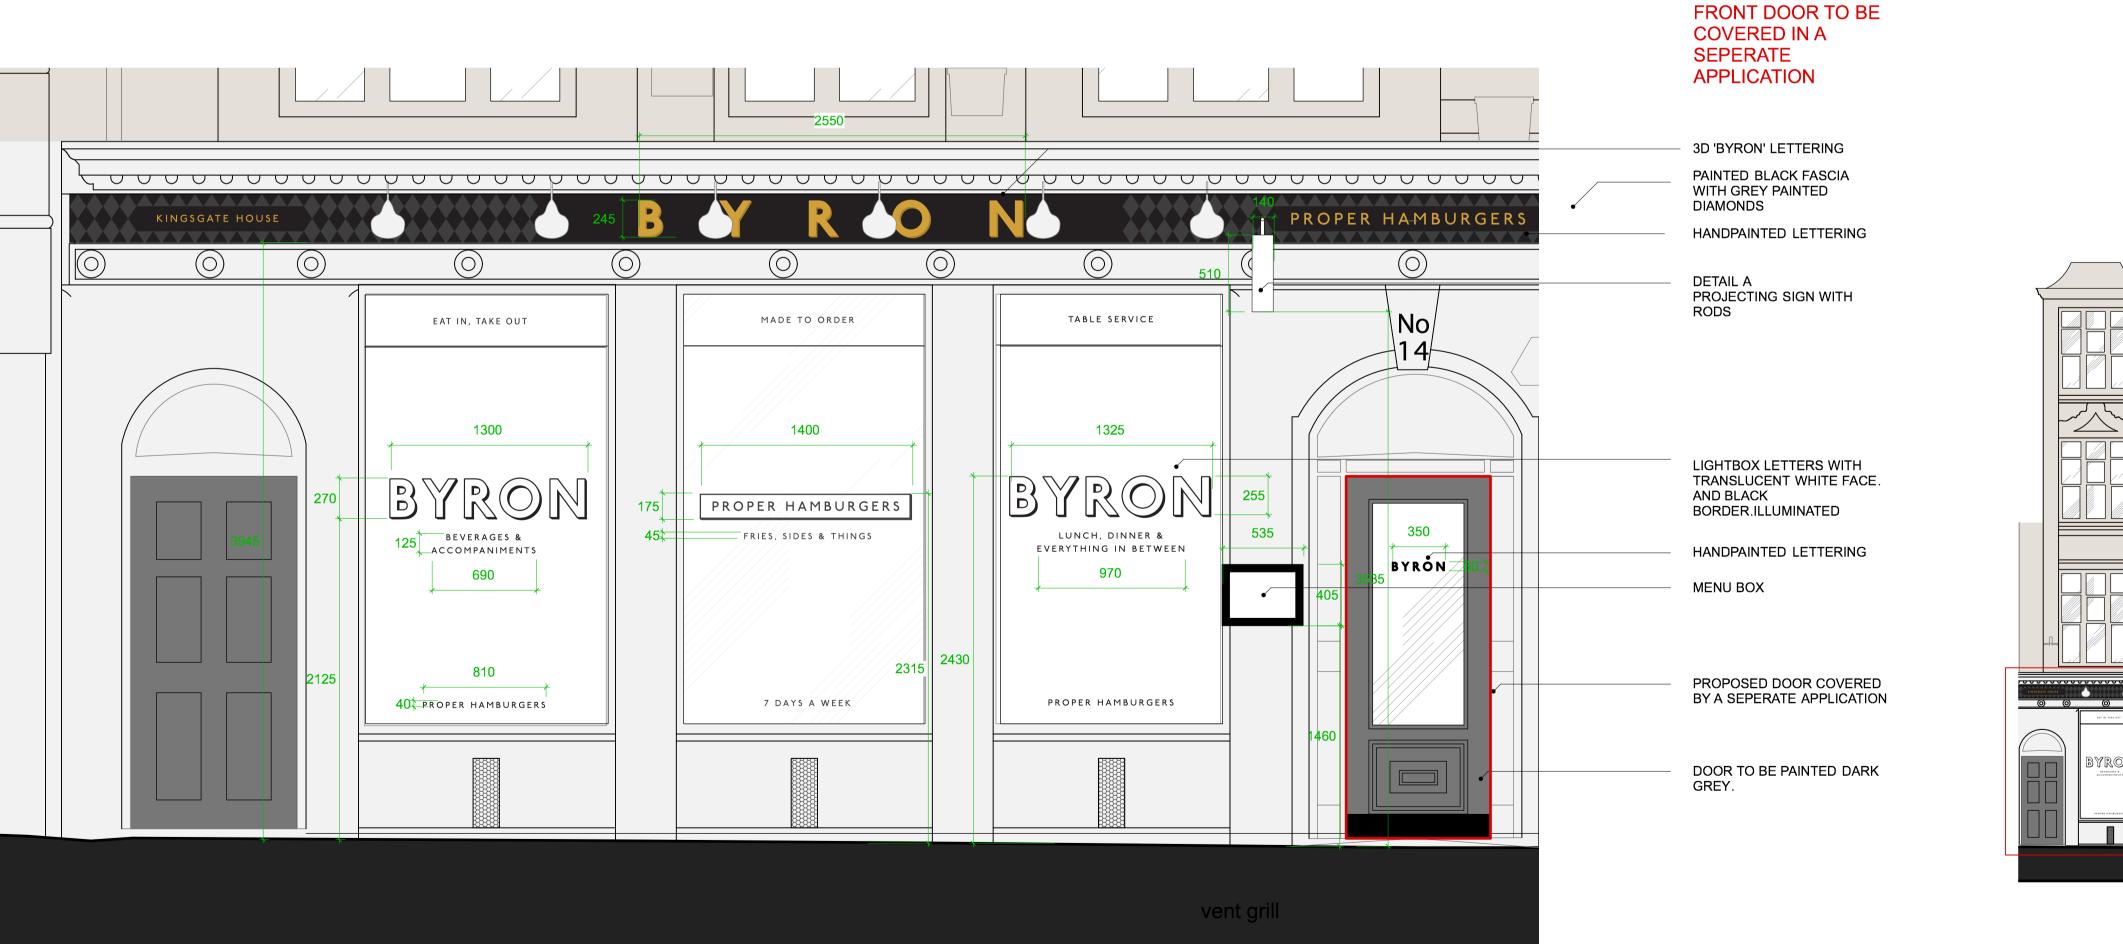

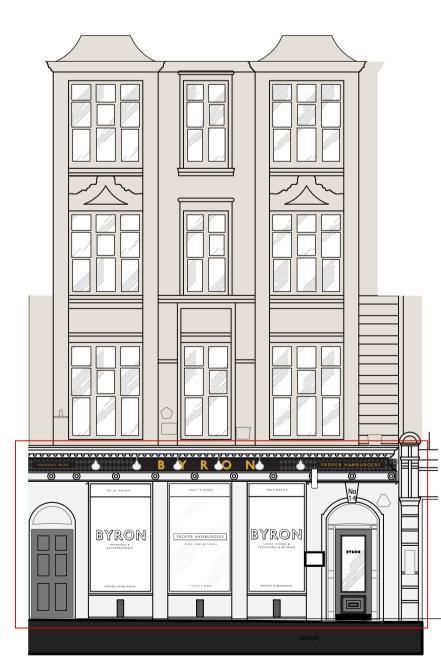

PROPOSED FRONT ELEVATION A 1:25 @ A1

OVERALL ELEVATION 1:100 @ A1

Notes

P-3 10.08.2014	
Project BYRON HOLBOR	N
-	N
BYRON HOLBOR Client	
BYRON HOLBOR Client BYRON Drawing Title PROPOSED FRO	
BYRON HOLBOR Client BYRON Drawing Title PROPOSED FRO SIGNAGE Scale	NT ELEVATION
BYRON HOLBOR Client BYRON Drawing Title PROPOSED FRO SIGNAGE Scale Various @ A1 Drawing Number	NT ELEVATION Date Created
BYRON HOLBOR Client BYRON Drawing Title PROPOSED FRO SIGNAGE Scale Various @ A1 Drawing Number 11065/751	NT ELEVATION Date Created 14/07/14
BYRON HOLBOR Client BYRON Drawing Title PROPOSED FRO SIGNAGE Scale Various @ A1 Drawing Number 11065/751 Revision	NT ELEVATION Date Created 14/07/14 Revision Date
BYRON HOLBOR Client BYRON Drawing Title PROPOSED FRO SIGNAGE Scale Various @ A1 Drawing Number 11065/751	NT ELEVATION Date Created 14/07/14
BYRON HOLBOR Client BYRON Drawing Title PROPOSED FRO SIGNAGE Scale Various @ A1 Drawing Number 11065/751 Revision	NT ELEVATION Date Created 14/07/14 Revision Date

discreptancies to the architect immediately

Michaelis Boyd Associates

mail@michaelisboyd.com

London W8 4RT

44 20 7221 1237

michaelisboyd.com

108 Palace Gardens Terrace